


300mm gap maintained around joinery.

Adjustable shelving, painted timber.

Painted timber panelling.

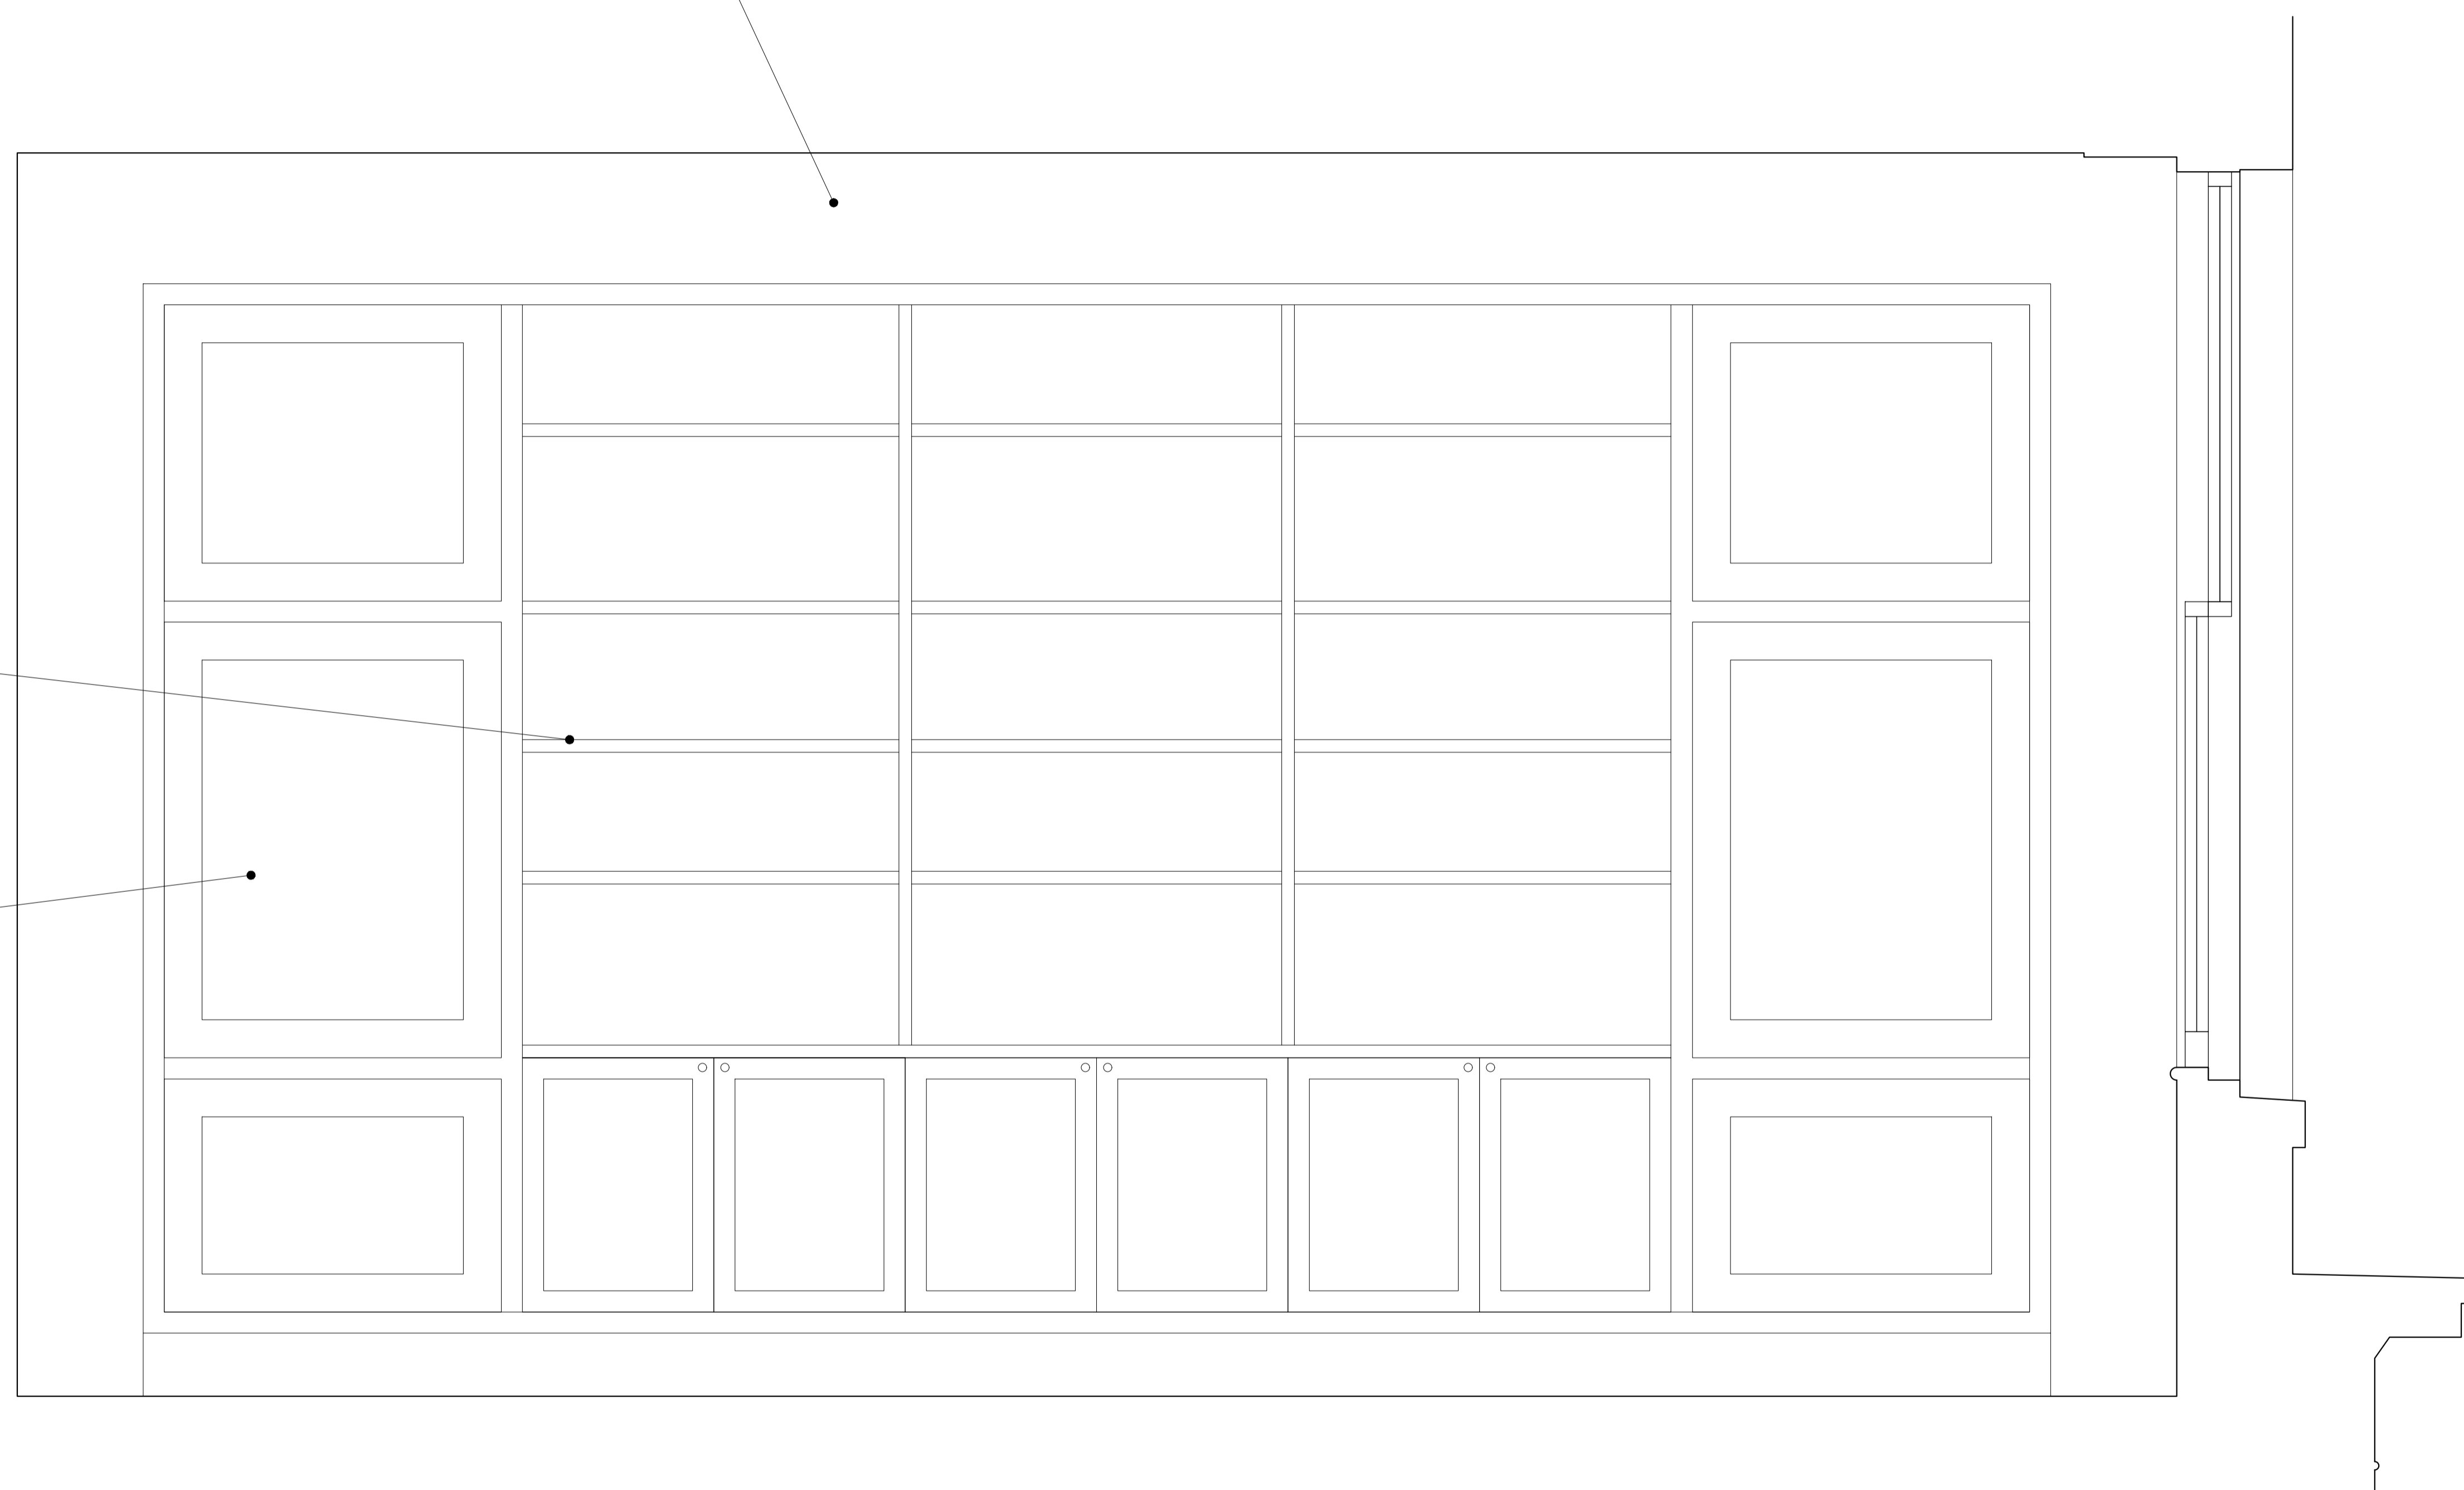

rev.	date	description	revised by	audited by
A	2020.01.29	For planning	CC	HJ

stage	drawing title
PLANNING	PROPOSED First floor joinery elevation

CONTRACTORS ARE NOT TO SCALE DIMENSIONS FROM THIS DRAWING



**LIPTON
PLANT
ARCHITECTS**

Seatem House
39 Moreland St
London
EC1V 8BB

T +44 (0)20 7288 1333
F +44 (0)20 7288 0333
E mail@lparchitects.co.uk
W www.lparchitects.co.uk

client
West Hill Projects Ltd

project
16 Cleveland Street
London
W1T 4HX

THIS DRAWING IS COPYRIGHT

scale	date issued	drawn by	audited by	drawing no	revision
1:10 @A1 1:20 @A3	2019.07.12	CC	HJ	548.(1).4.002	A