


VISUAL SCALE (m) 1:100

NOTE:
ALL DIMENSIONS MUST BE CHECKED ON SITE AND NOT SCALED FROM
THIS DRAWING.
FOR USE IN PRECISE NAMED LOCATION ONLY. COPYRIGHT RESERVED.

Survey information prepared by Midland Survey Ltd refer to surevy drawings ref. 34510 for further details

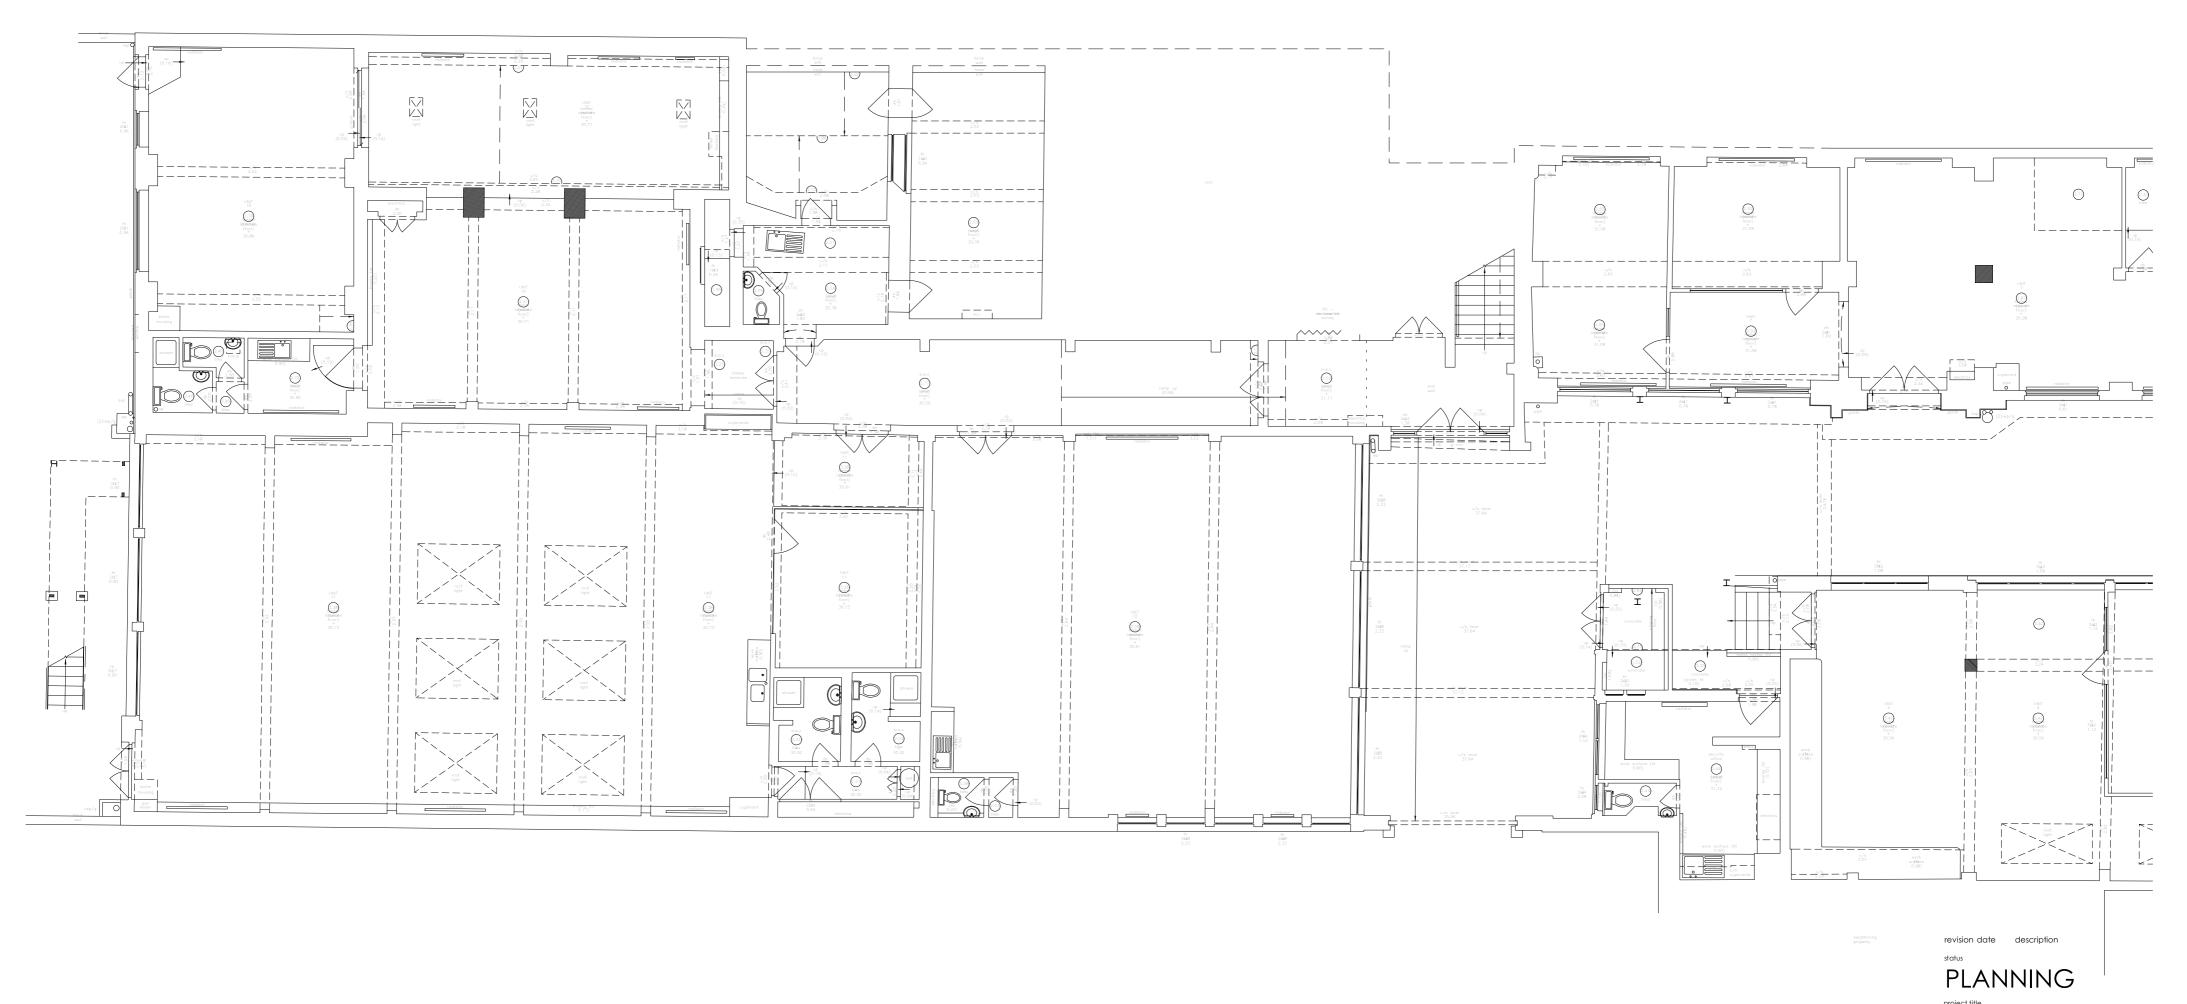

Utopia Village, Primrose Hill, London

drawing title
SURVEY - GROUND FLOOR
first issued drawn scale @ A2
26/02/20 / 100
job/drawing no/revision

19094 - SU1030 -

The Studio, 70 Church Road, Wheatley, Oxford, OX33 1LZ 01865 873936 | info@andersonorr.com | www.andersonorr.com

