


01

SECTION AA

031

SCALE: 1/25@A1 or 1/50@A3

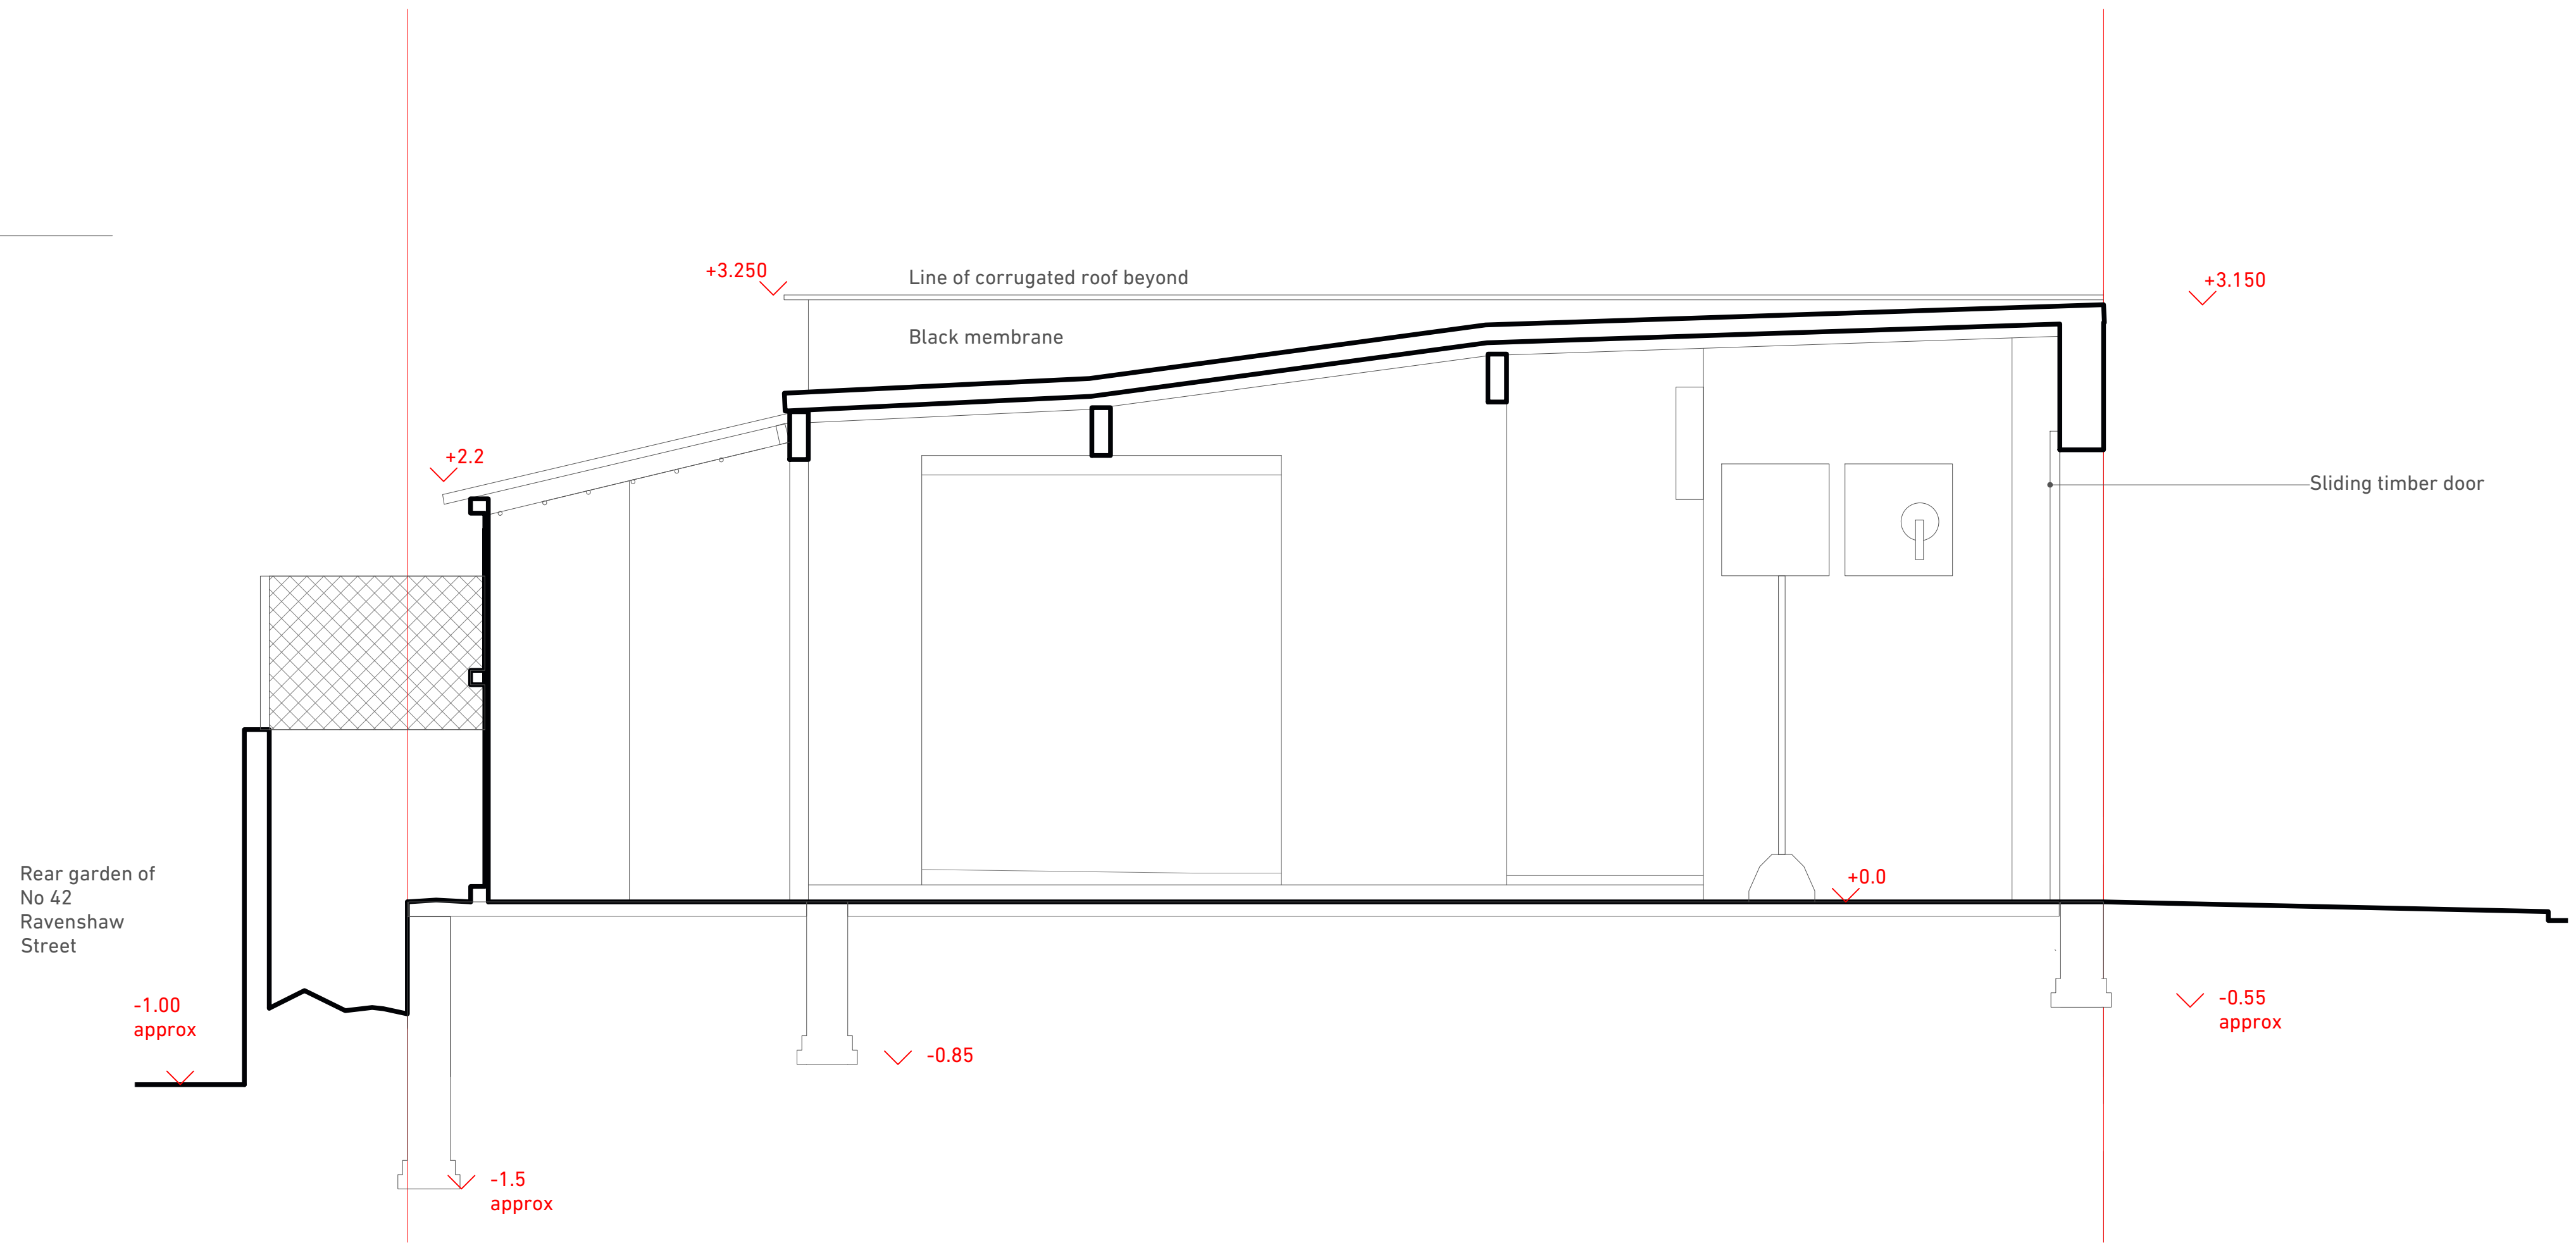


02


SECTION BB

031

SCALE: 1/25@A1 or 1/50@A3

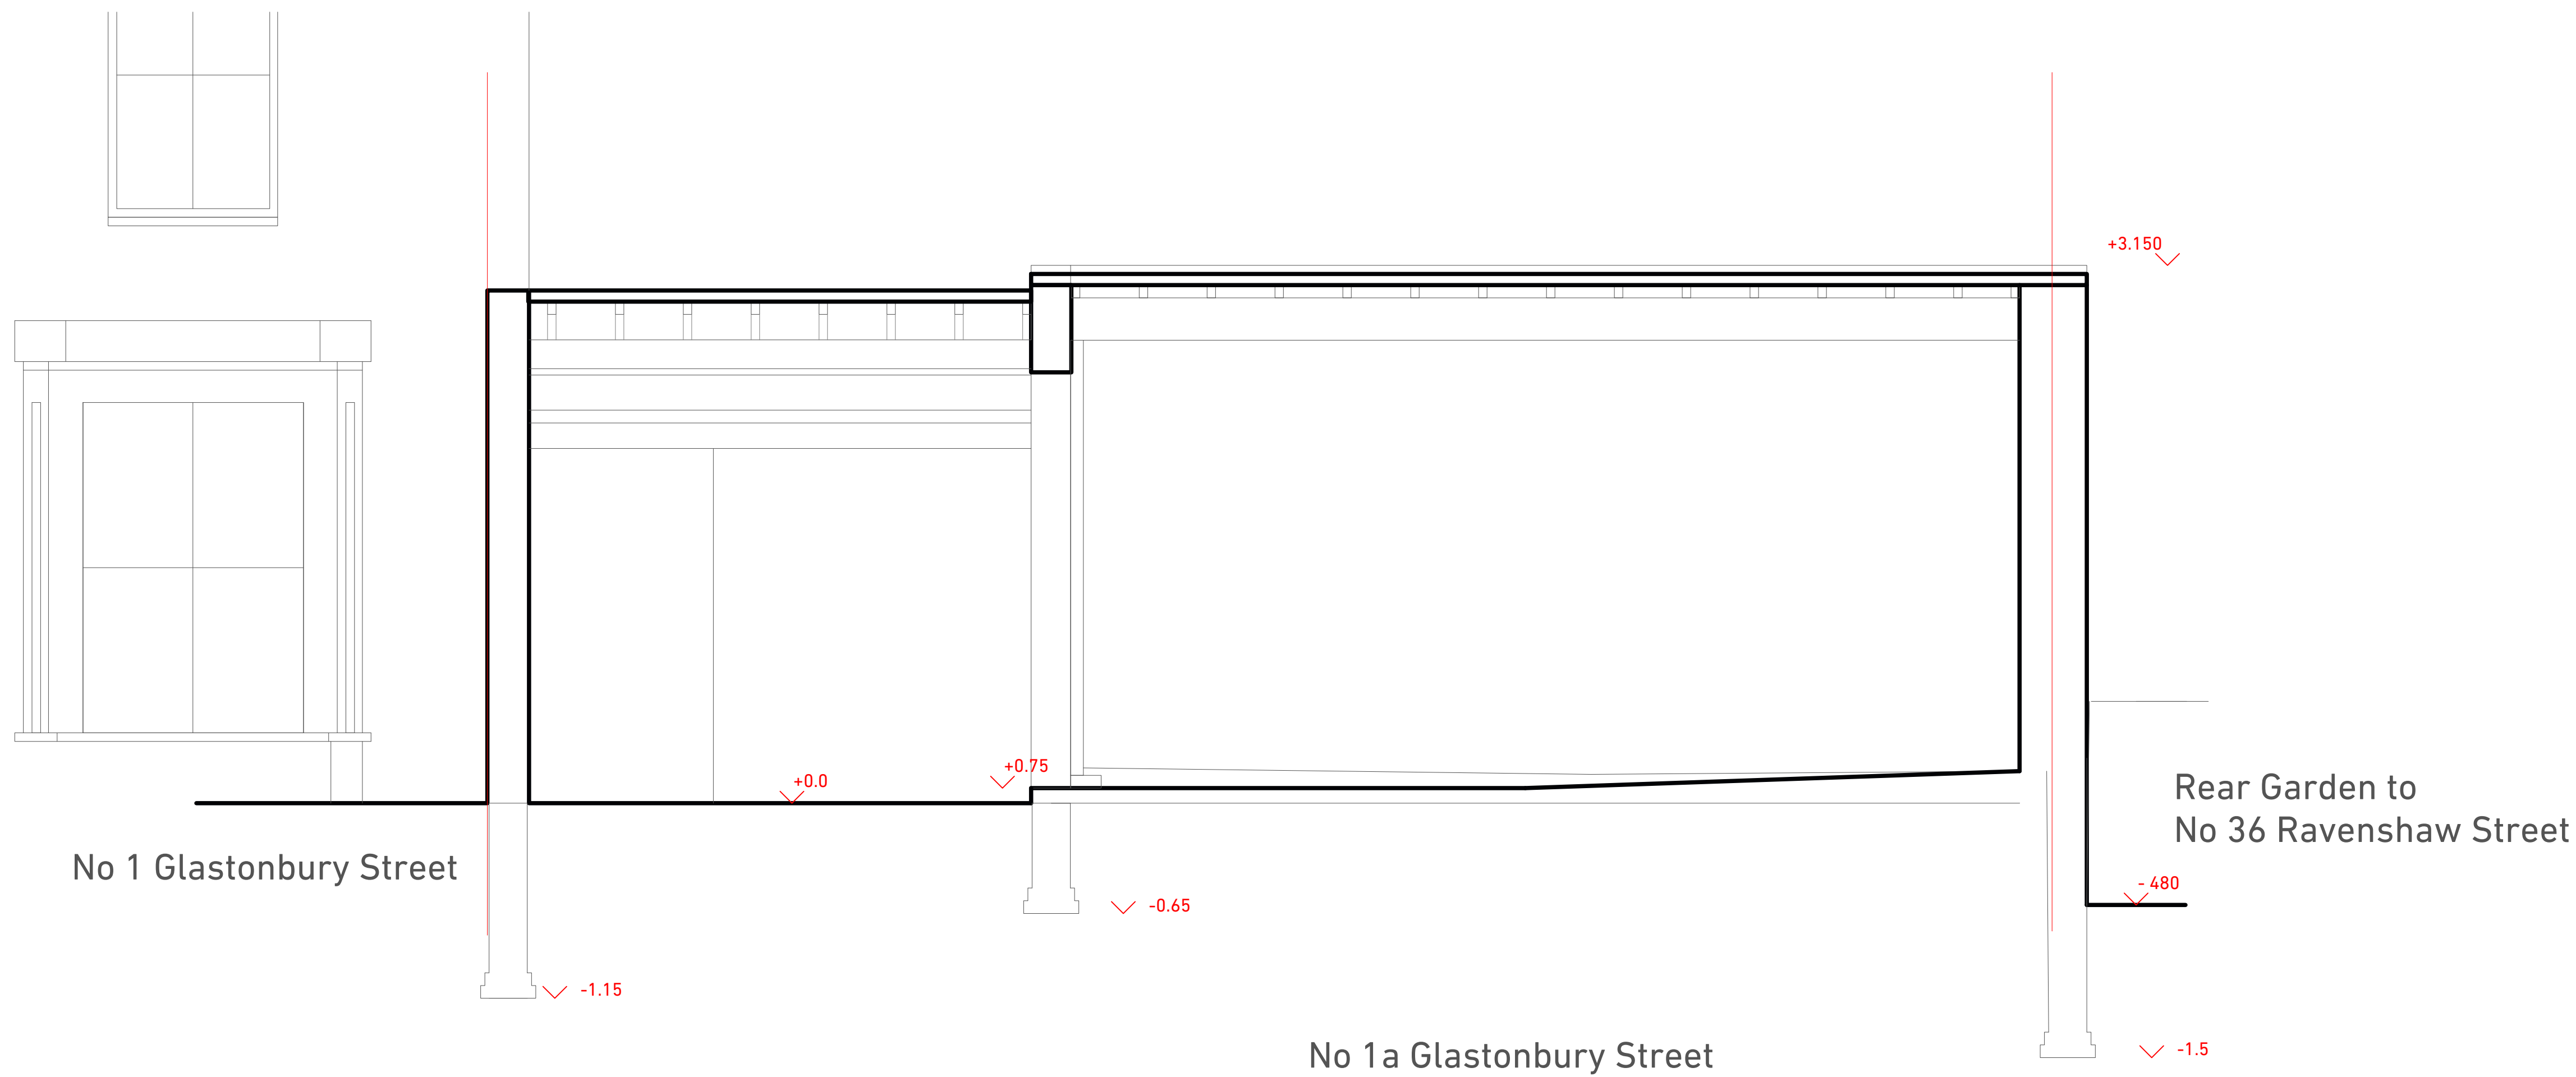

- Notes:
1. Do not scale from this drawing
 2. Report any discrepancies to Richard Brown
 3. See Structural engineer's package for final construction details

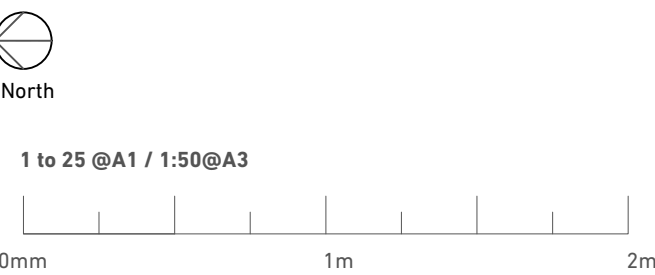

No 1A Glastonbury Street, London,
NW6 1QJ

EXISTING SECTIONS

1:25 A1/A3/
DATE 28/01/2020

Richard Brown
info@brownurbanism.com

Drawing NO: GLA_P_031
Revision: