
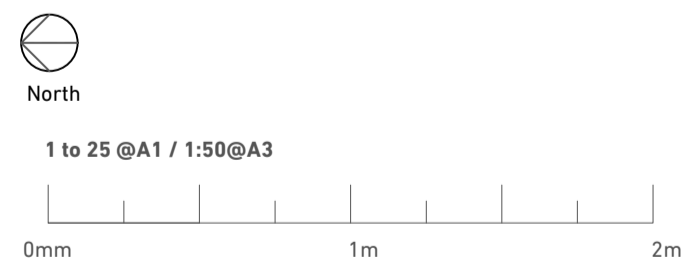


- Notes:
1. Do not scale from this drawing
 2. Report any discrepancies to Richard Brown
 3. See Structural engineer's package for final construction details

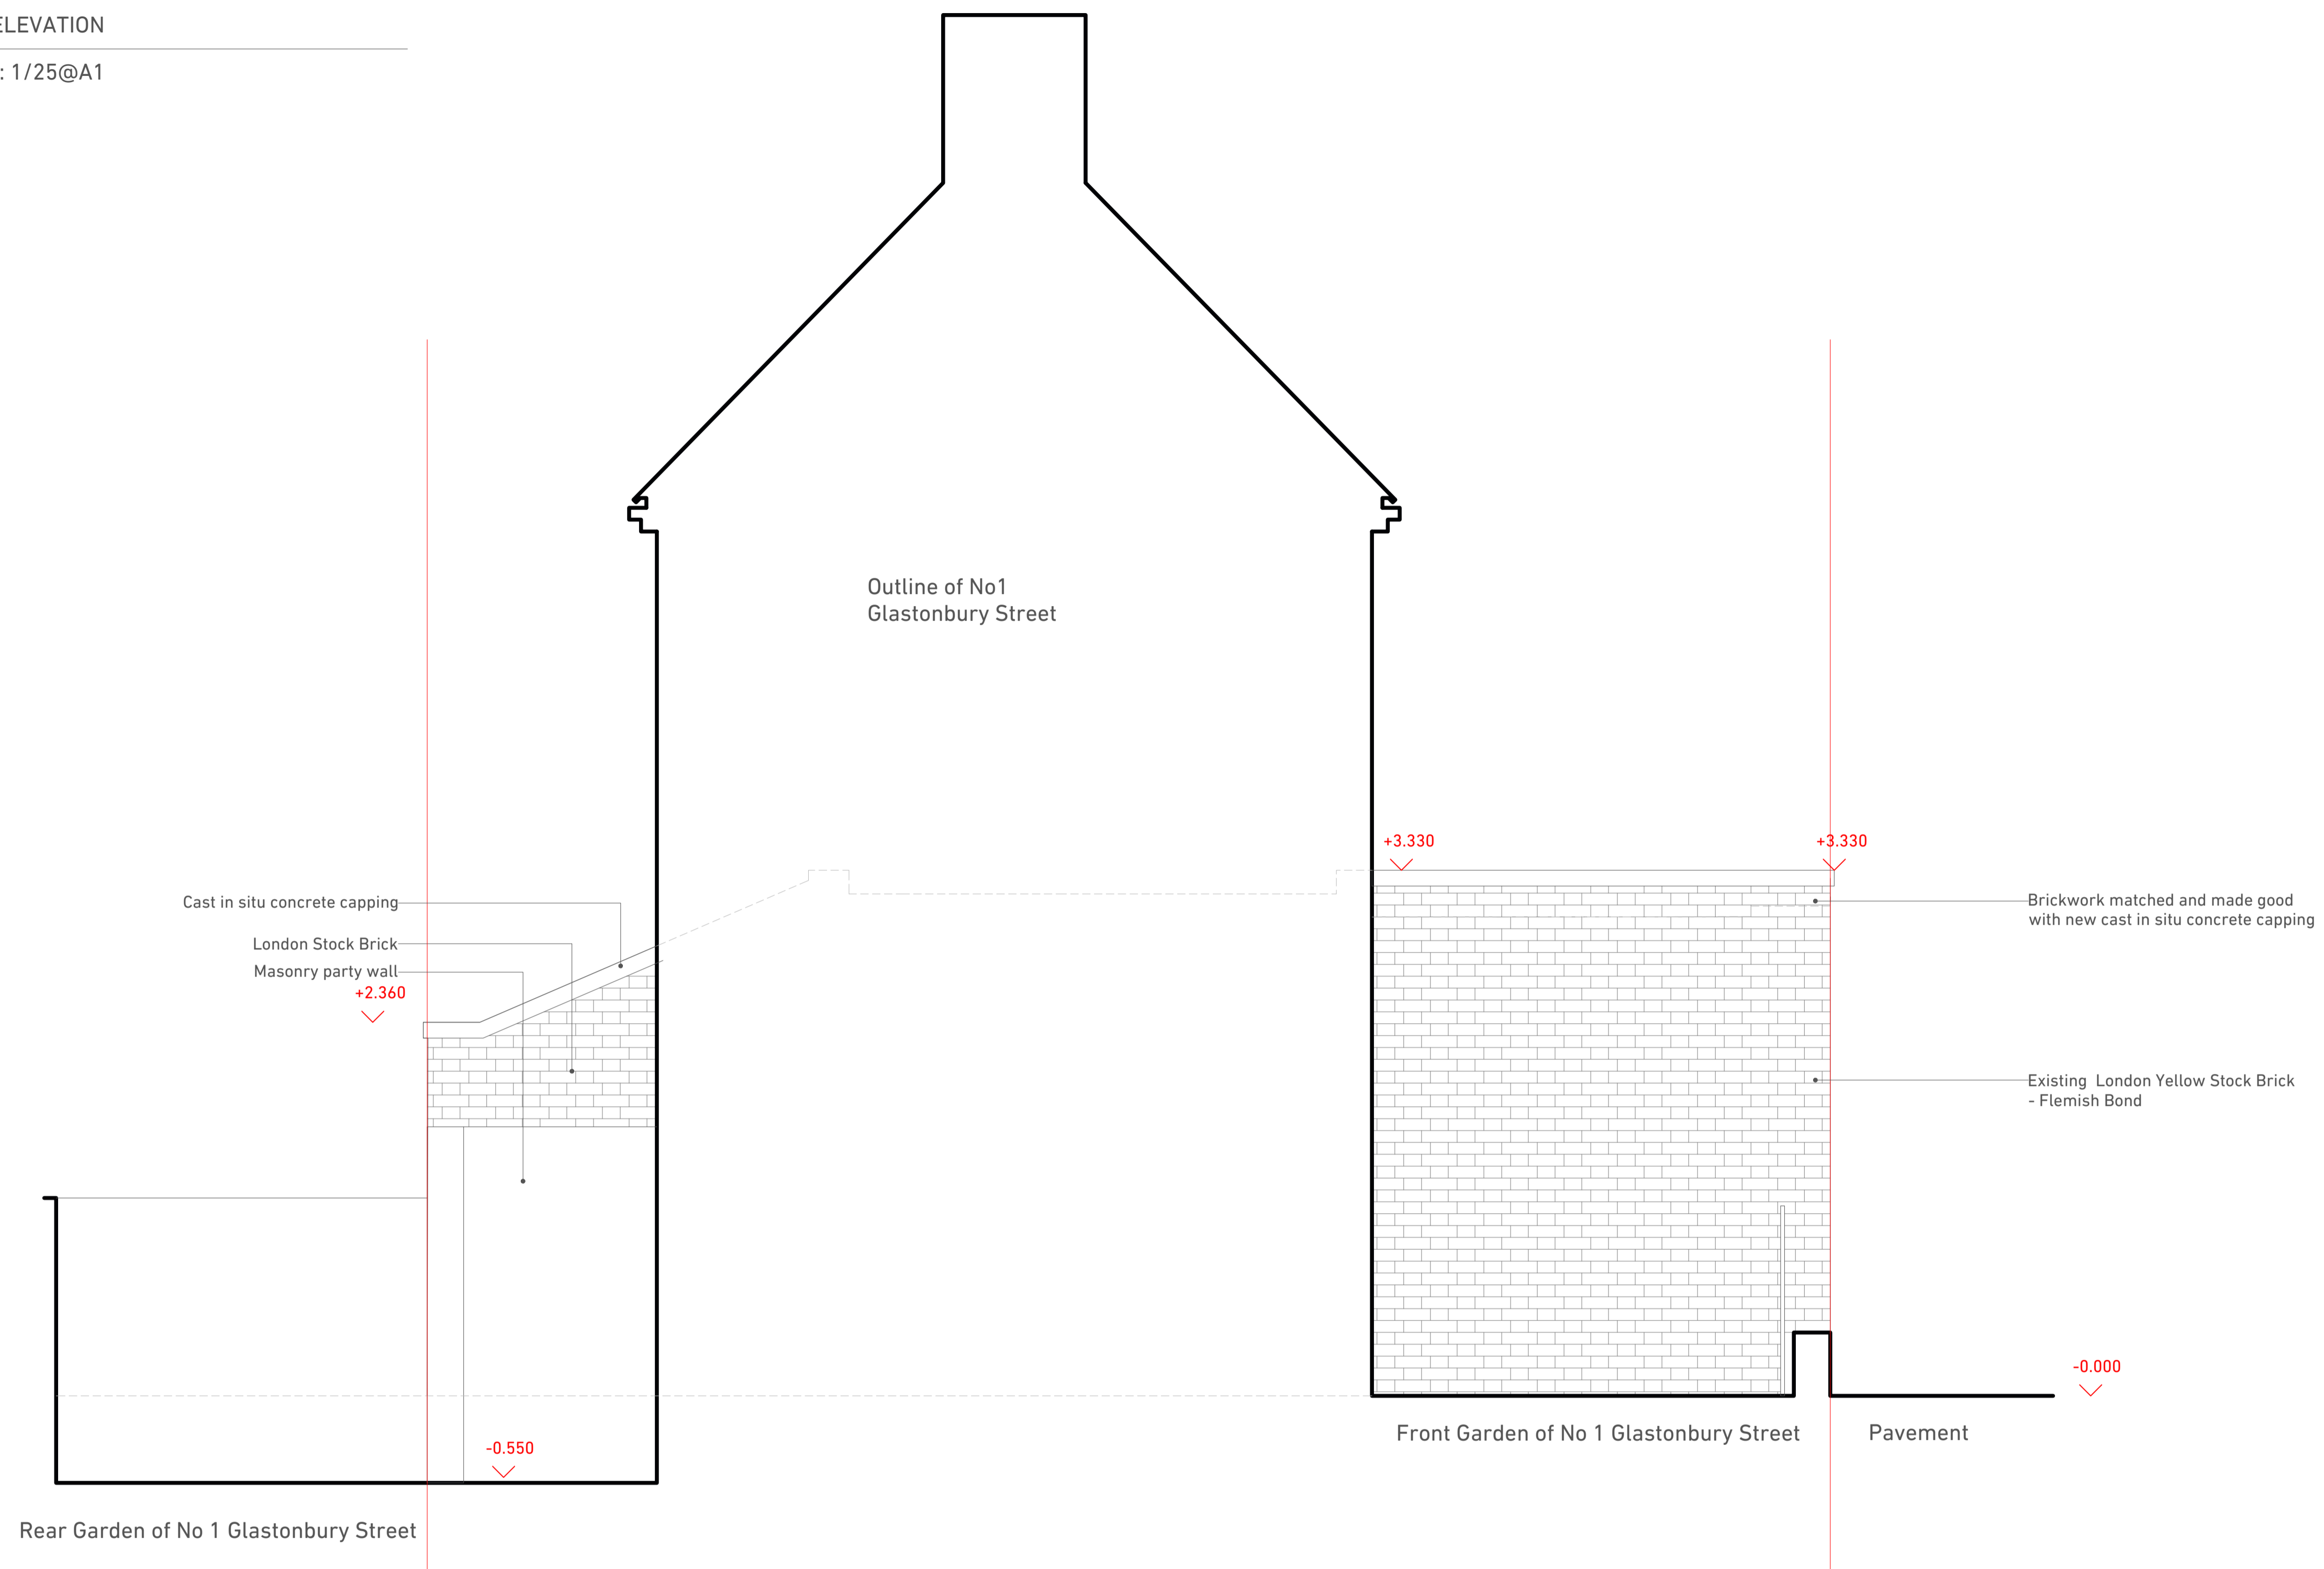

No 1A Glastonbury Street, London,
NW6 1QJ

**EXISTING
EAST
ELEVATION**

1:25/1:50 A1/A3/
DATE 28/01/2020

Richard Brown
info@brownurbanism.com

Drawing NO: GLA_P_123
Revision: