




01 SECTION AA
131 SCALE: 1/50@A3

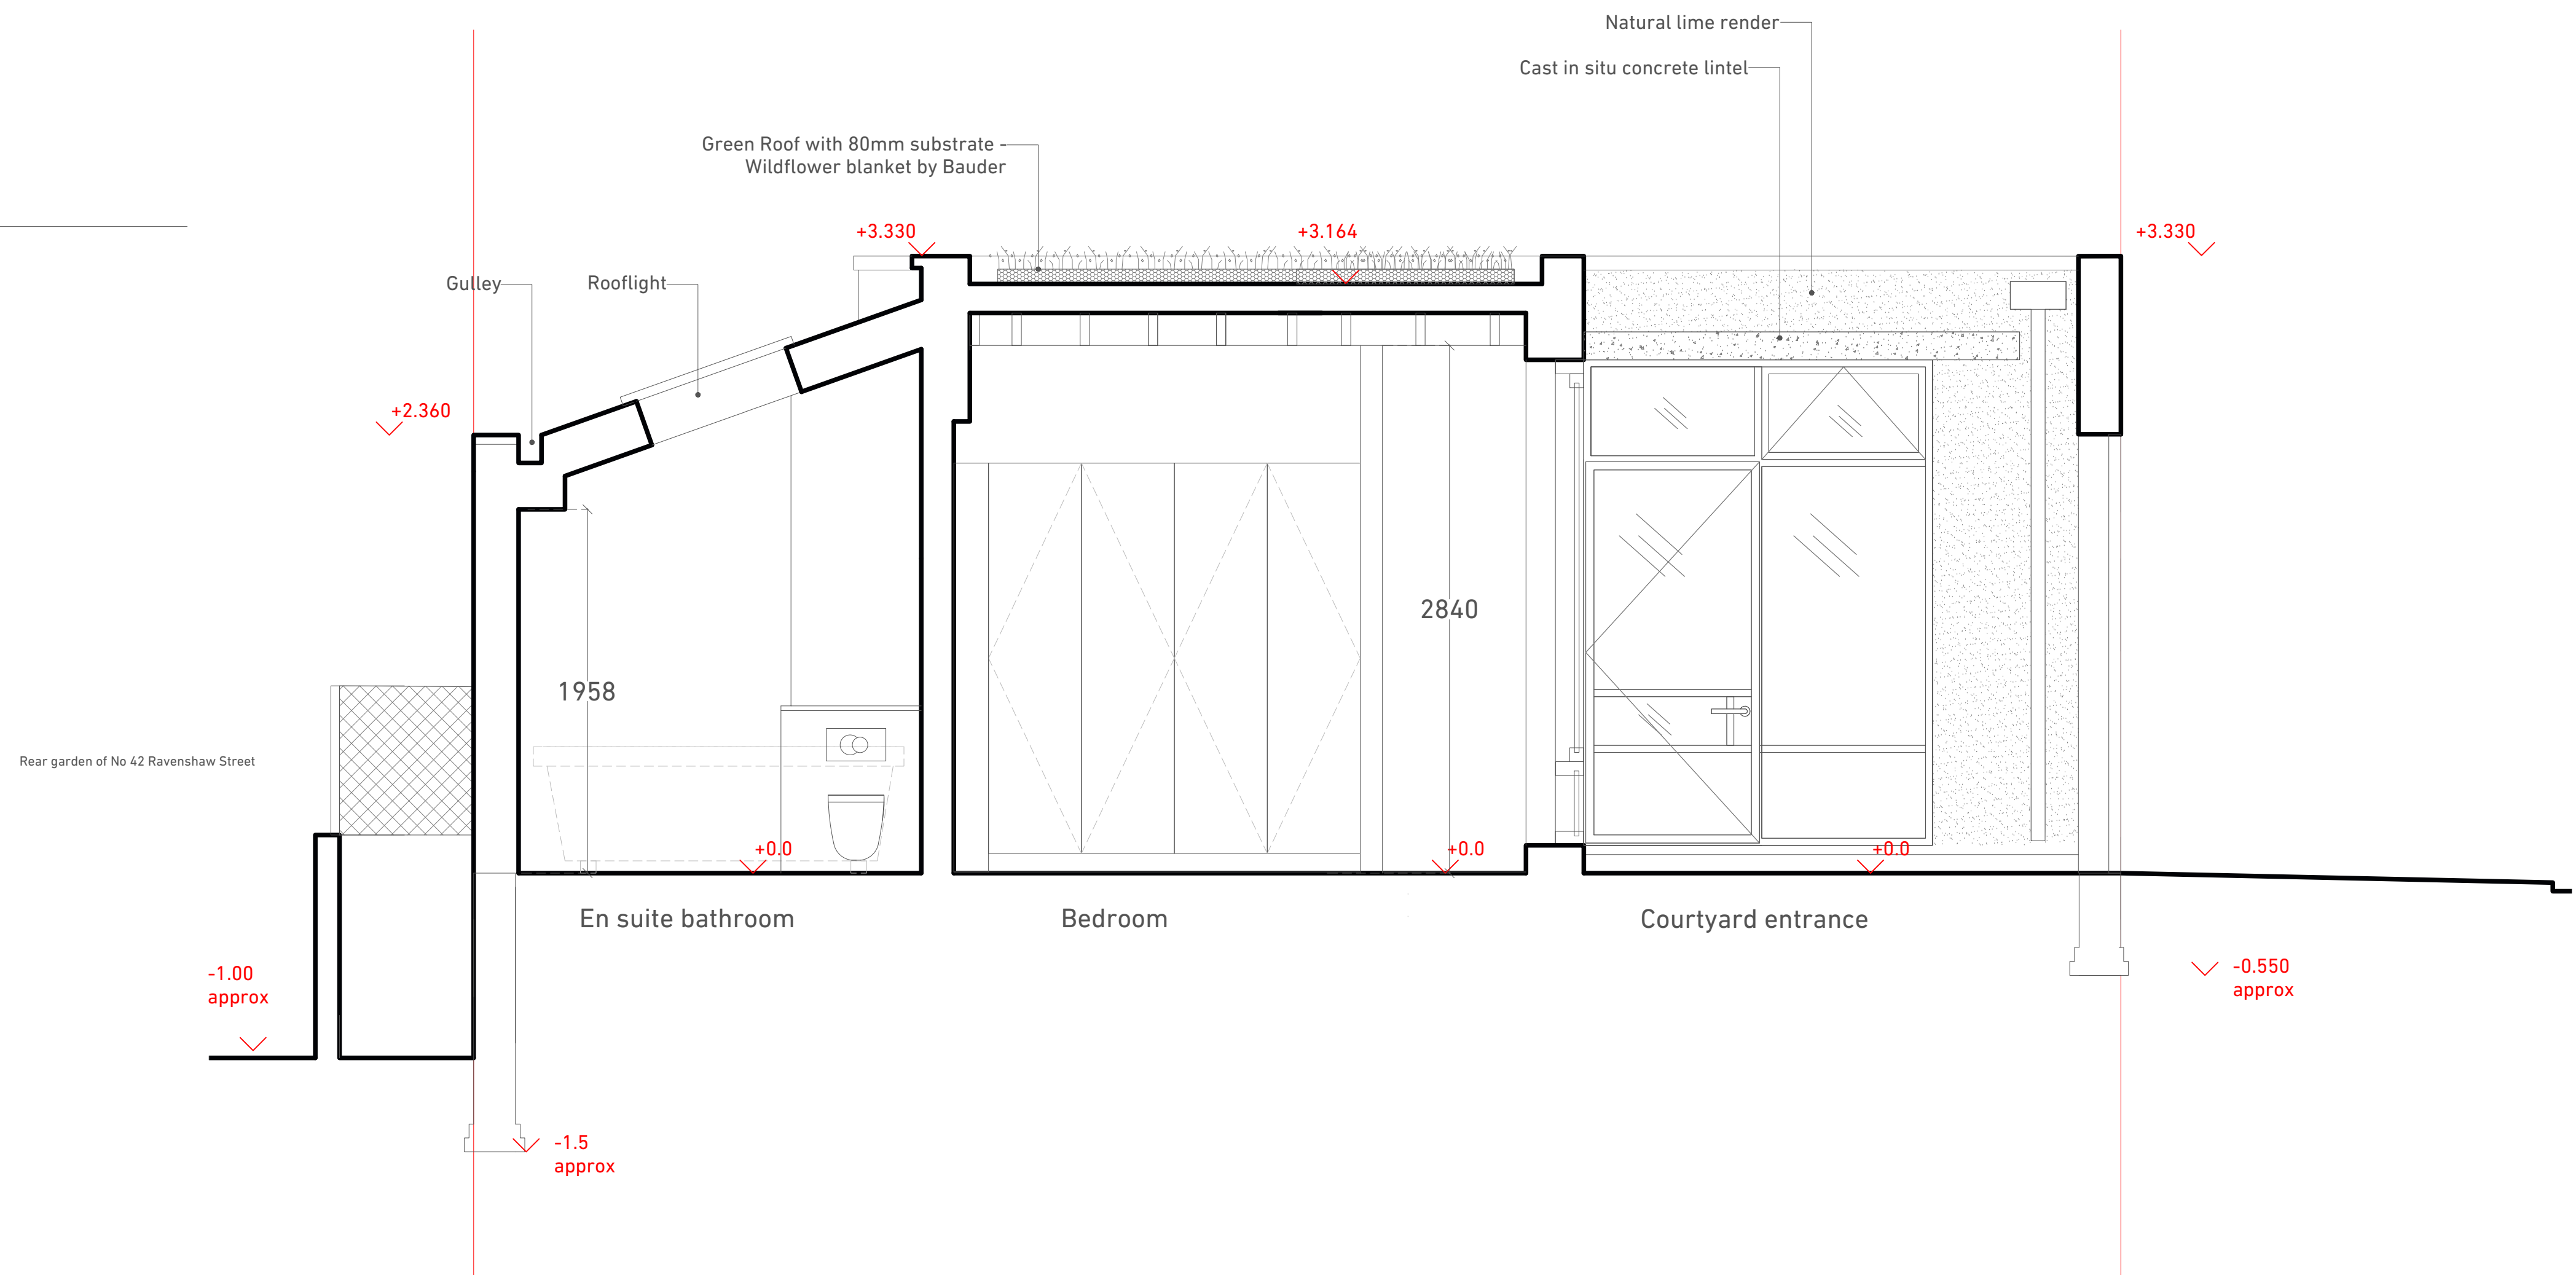

02 SECTION BB
131 SCALE: 1/50@A3

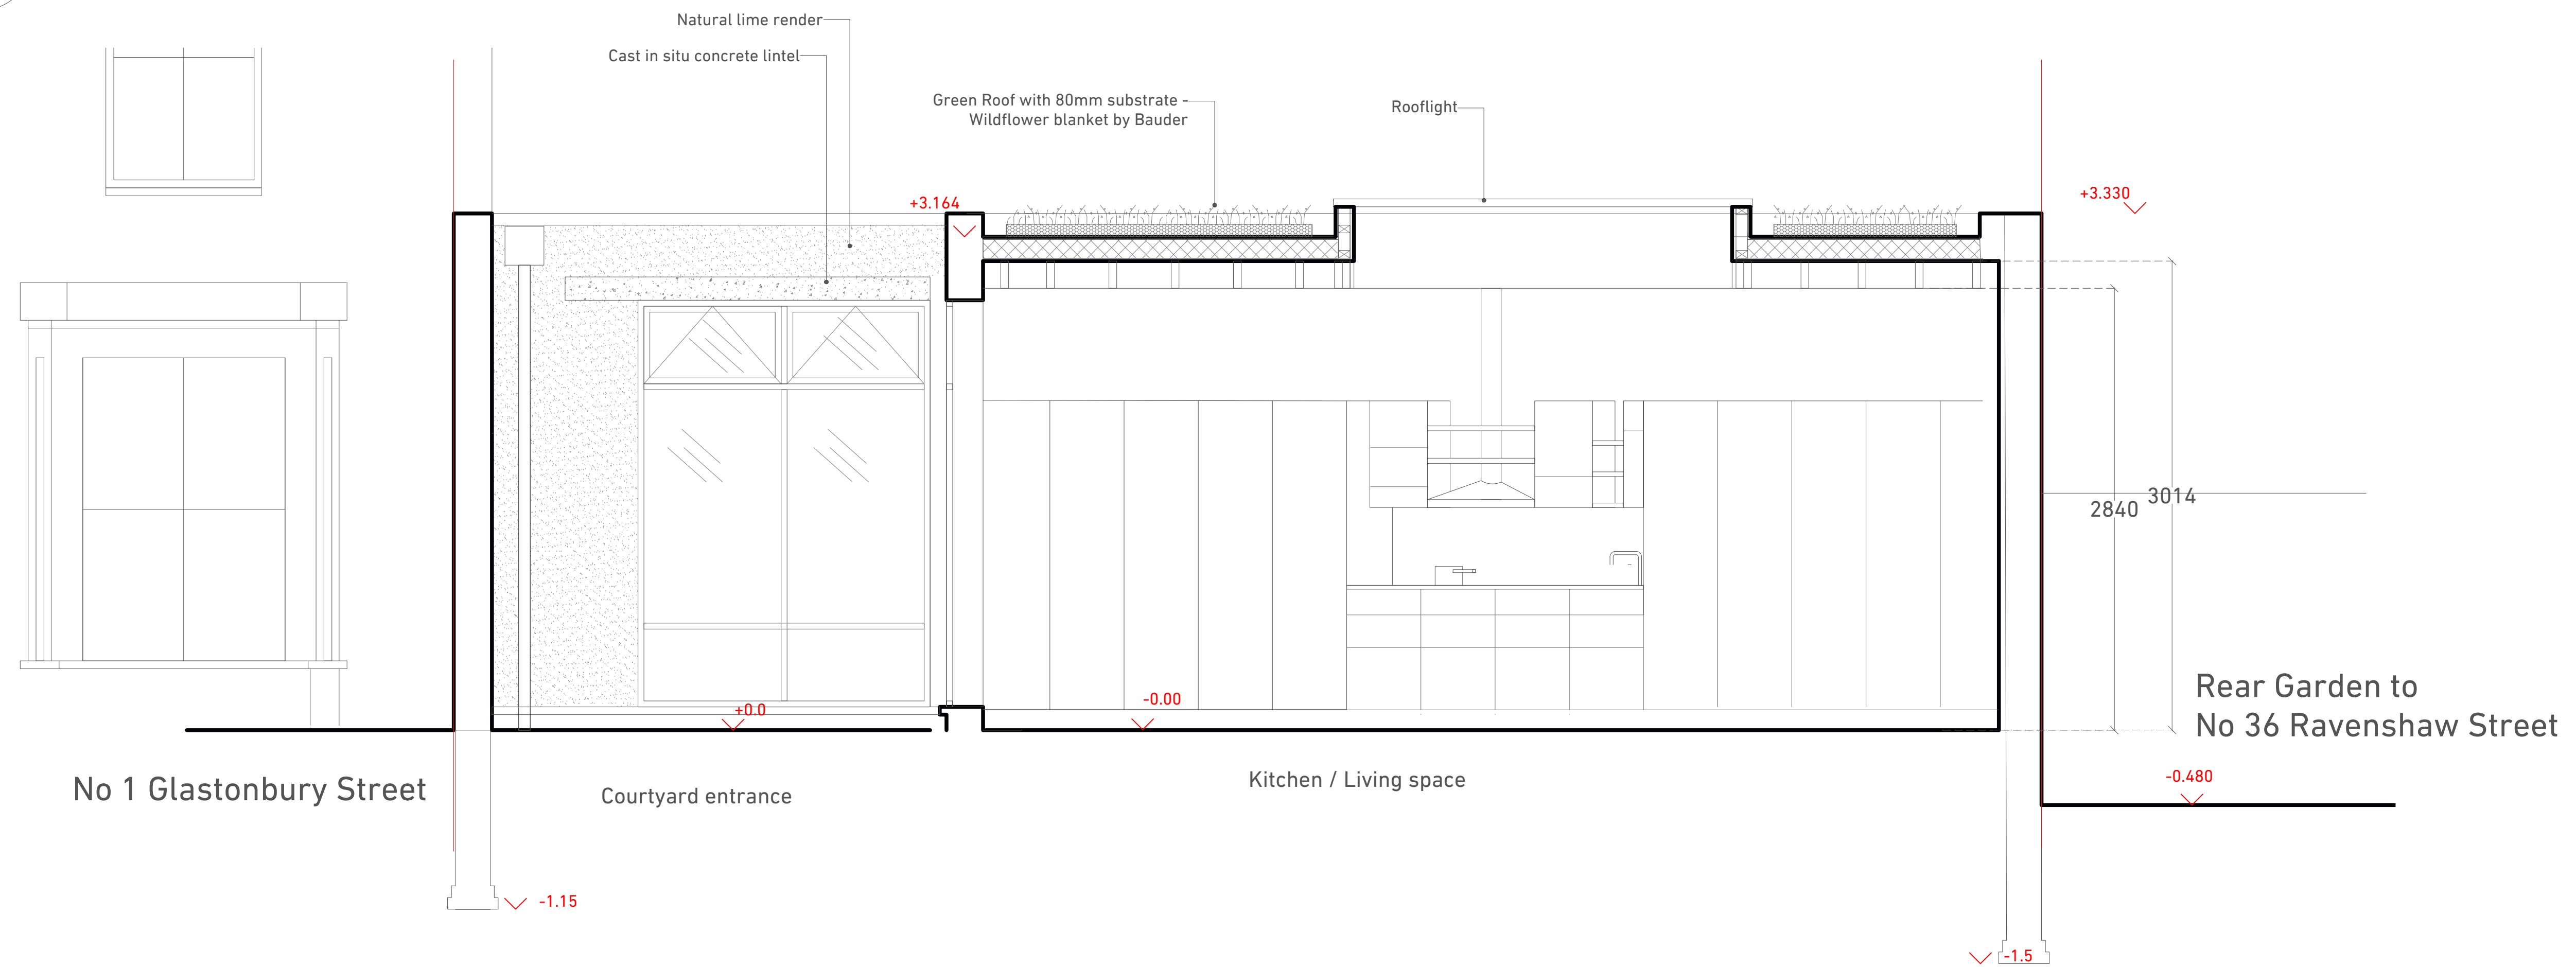

- Notes:
1. Do not scale from this drawing
 2. Report any discrepancies to Richard Brown
 3. See Structural engineer's package for final construction details

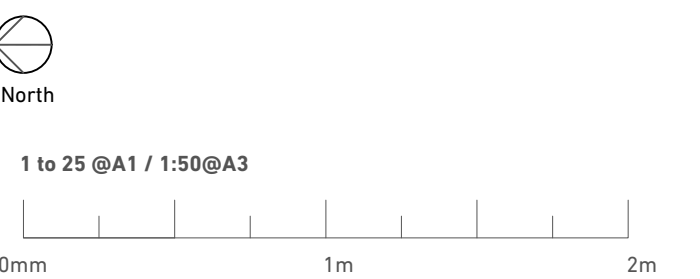

No 1A Glastonbury Street, London,
NW6 1QJ

PROPOSED SECTIONS

1:25 / 1:50 A1/A3/
DATE 28/01/2020
Richard Brown
info@brownurbanism.com
Drawing NO: GLA_P_131
Revision: