
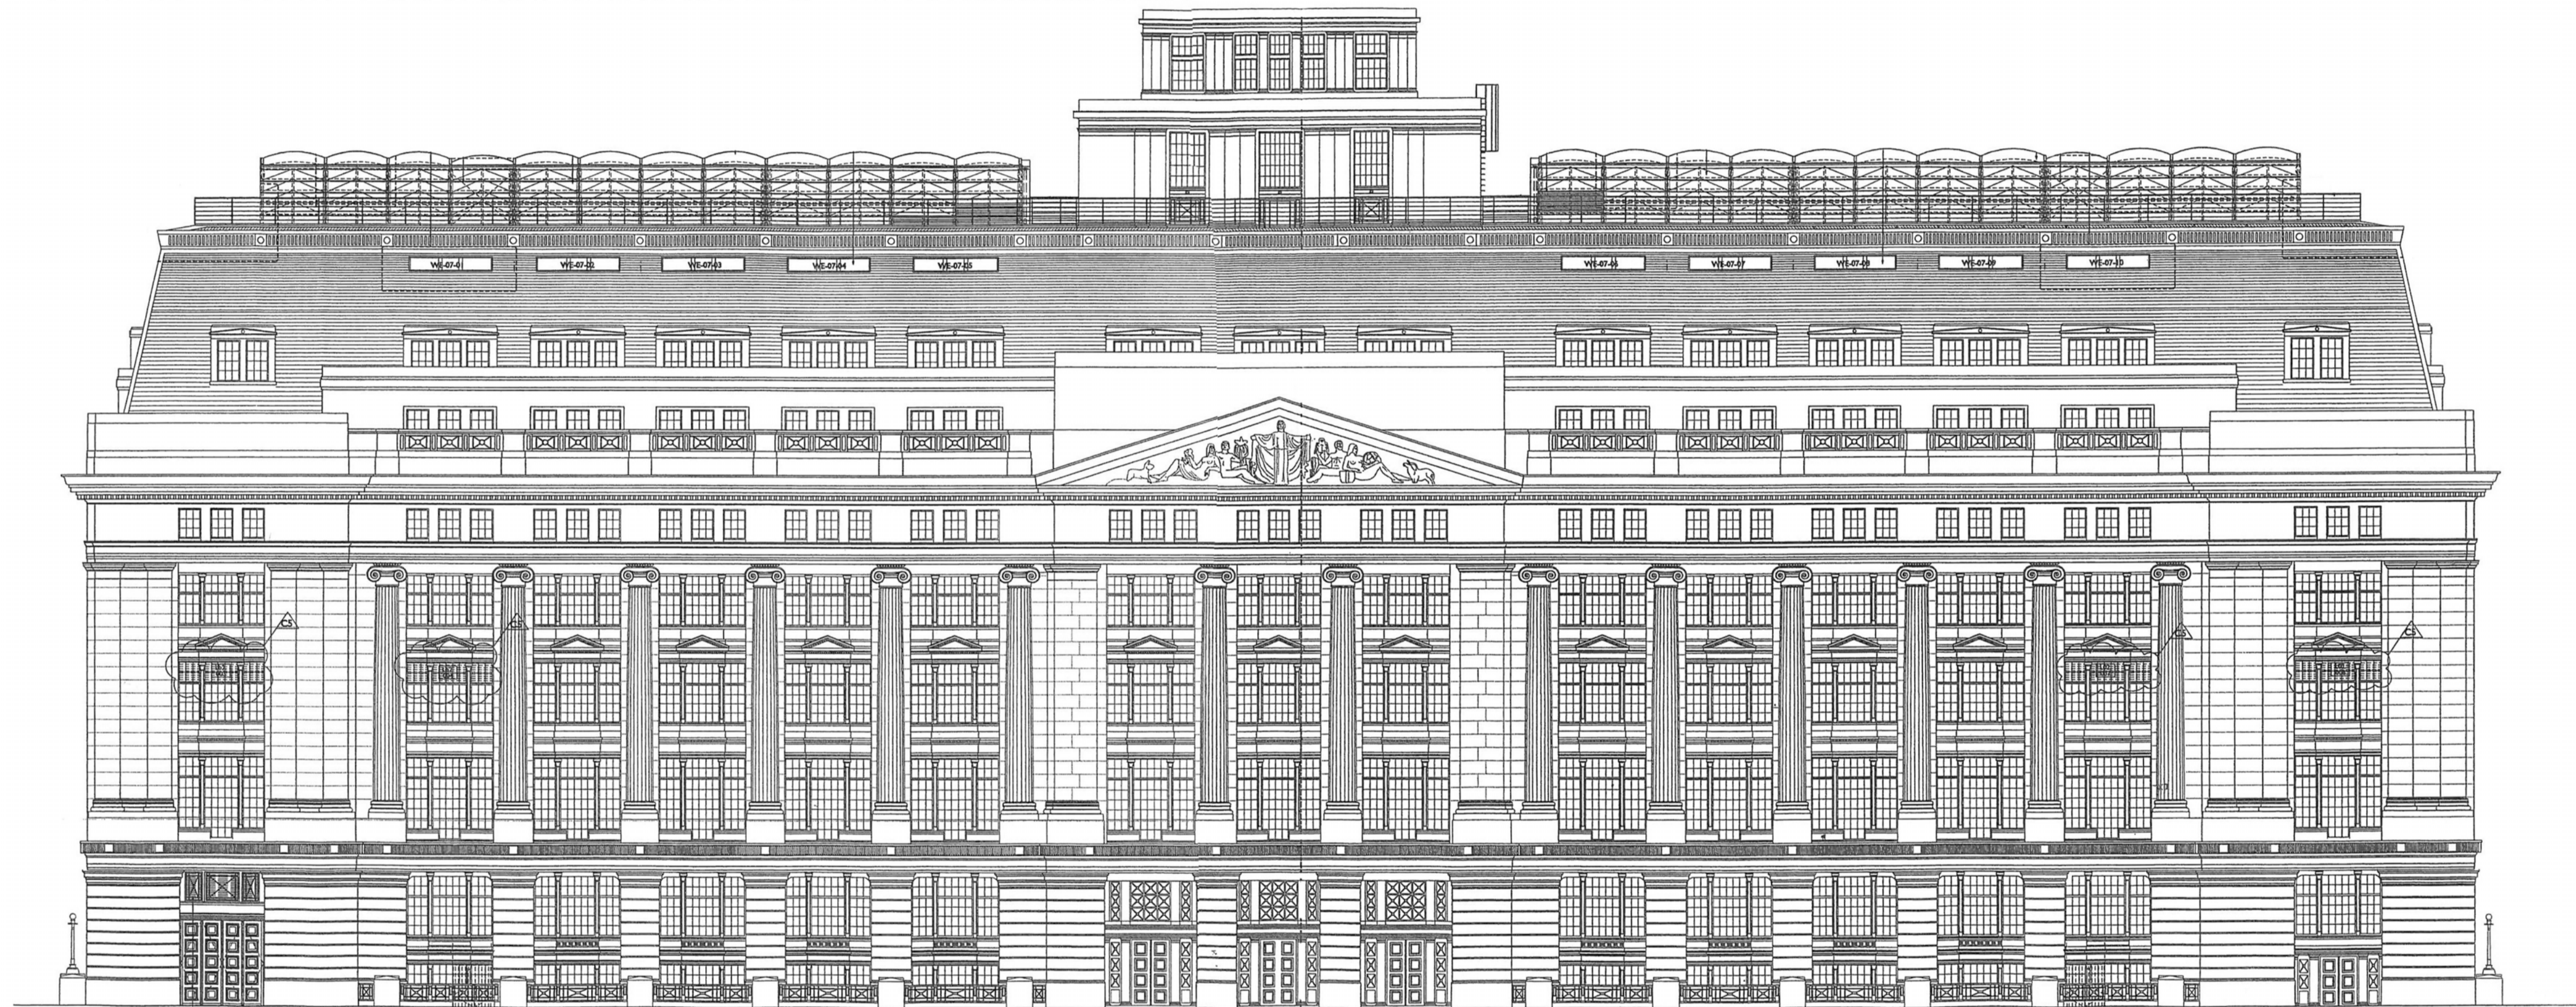


All dimensions are in mm unless otherwise stated
 All dimensions to be verified on site before proceeding with the work
 Any discrepancies to be notified in writing to Architect immediately
 All boundaries indicative only and to be confirmed by others

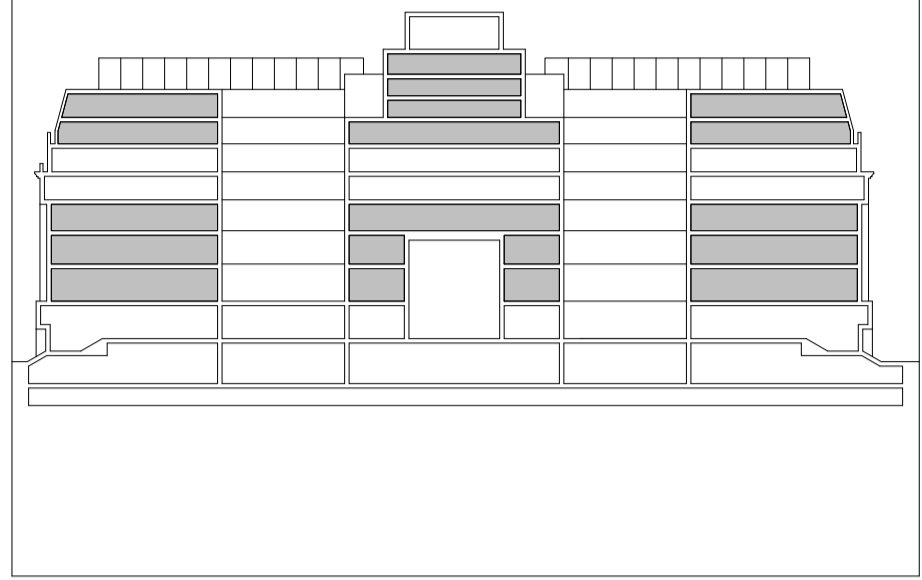

REV	DATE	NOTES	MR	INT
-	26.02.20	Issued for Planning		

PLANNING

HUTCHINSON & PARTNERS

3.14 The Record Hall, 16-16A Baldwin's Garden, London, EC1N 7RJ
 t. 020 3176 8196 e. info@hutchinsonandpartners.com w. www.hutchinsonandpartners.com

JOB TITLE
LABS, Victoria House, Camden

DRAWING TITLE / LOCATION
Existing Bloomsbury Square Elevation

DRAWN BY	CHECKED	SCALE @ A1	STATUS
WP	JB	1:100	PLANNING
PROJECT	DRAWING NO	REVISION	
20003	01 AP 0020 401	-	

CLIENT

