



SOUTHAMPTON ROW

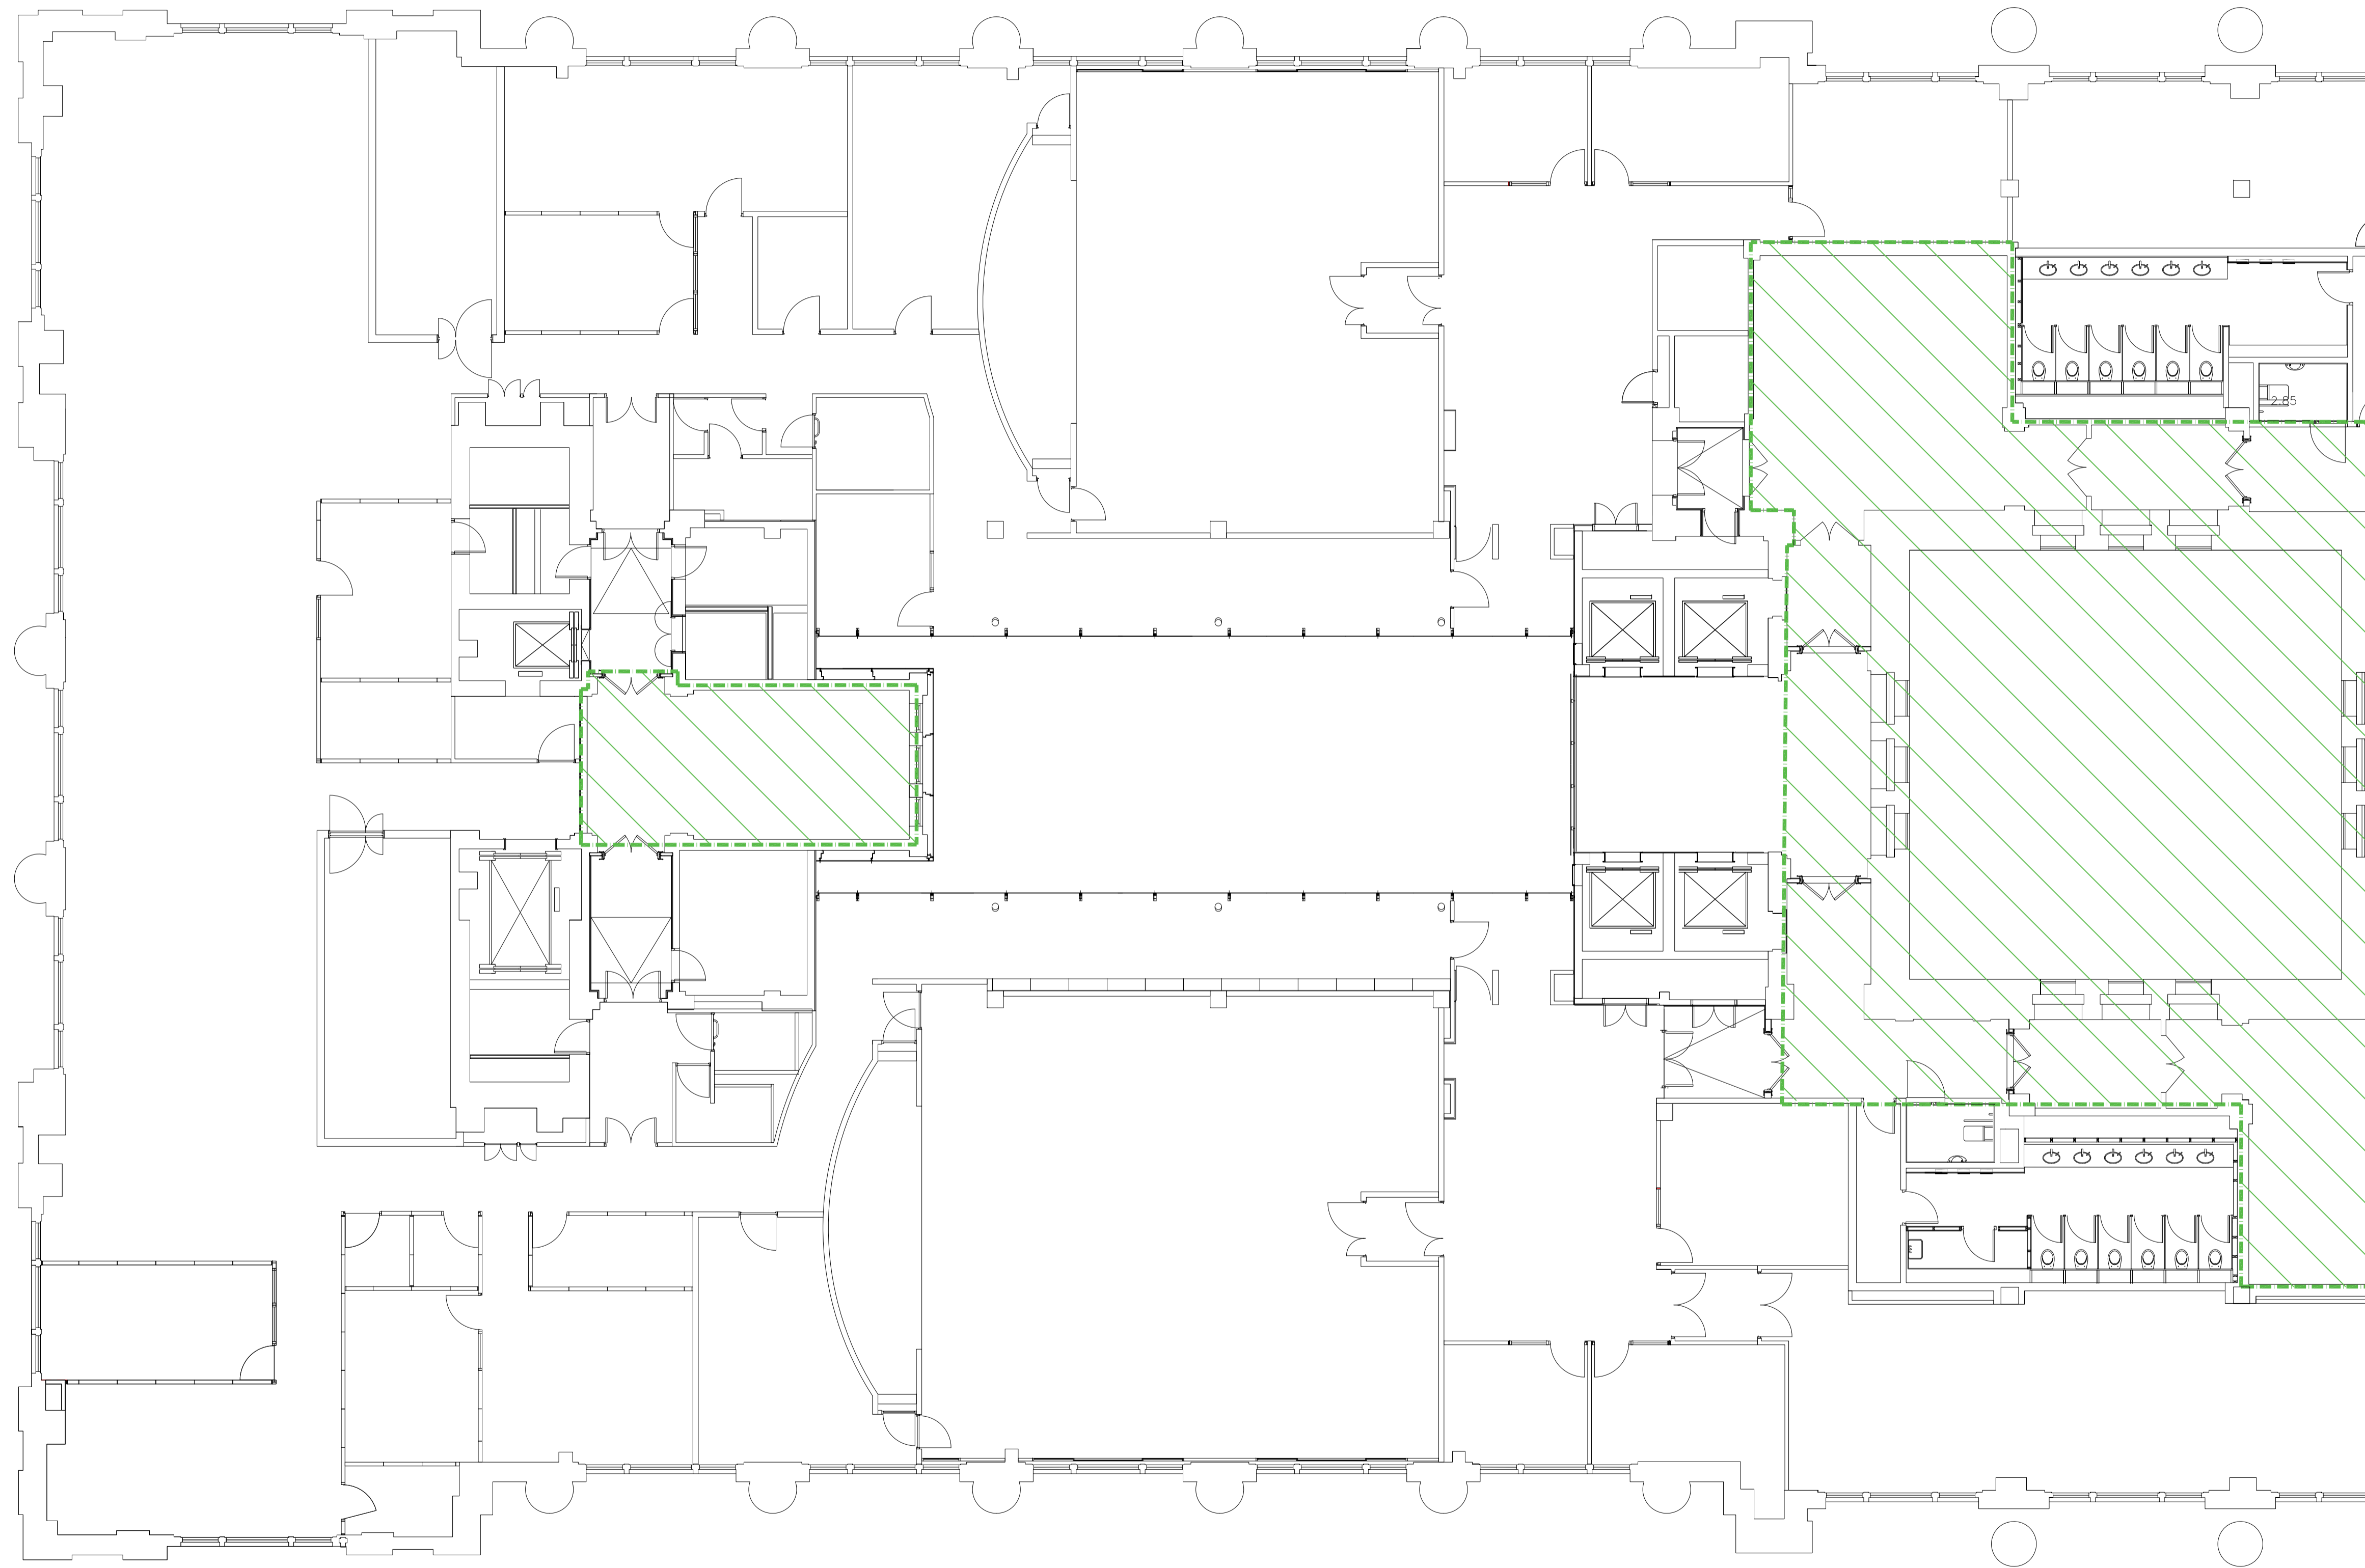

BLOOMSBURY SQUARE



All dimensions are in mm unless otherwise stated
 All dimensions to be verified on site before proceeding with the work
 Any discrepancies to be notified in writing to Architect immediately
 All boundaries indicative only and to be confirmed by others

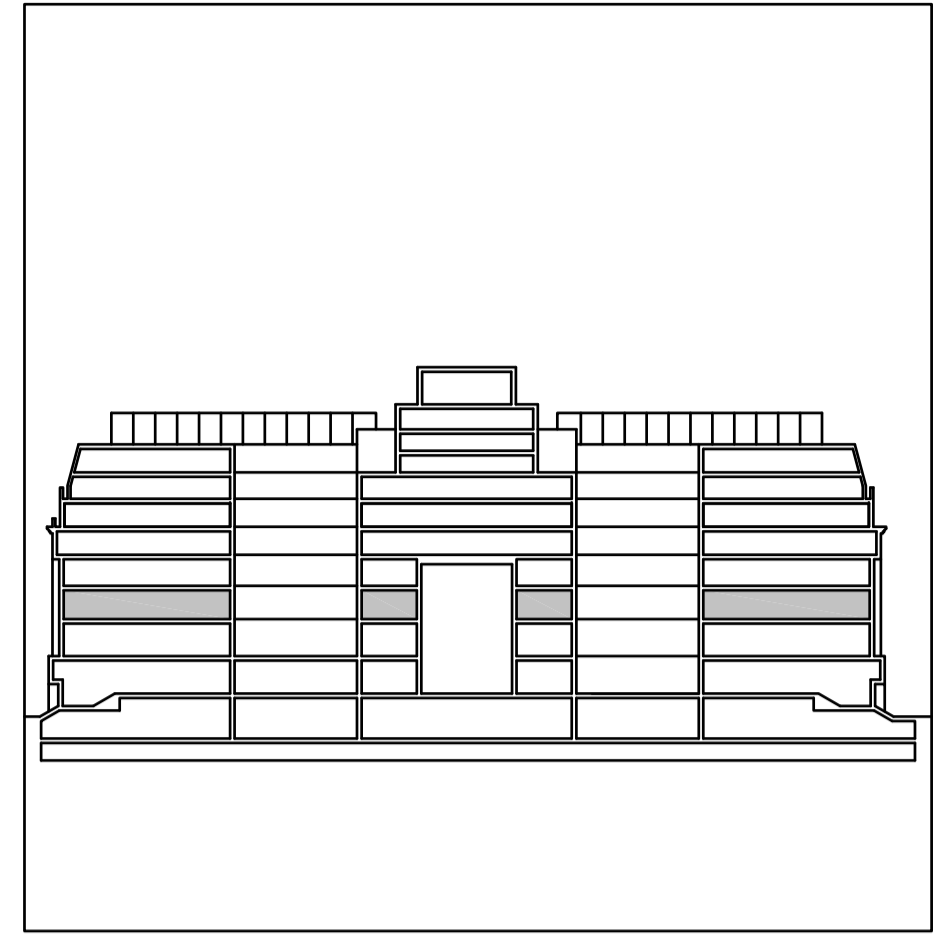

KEY:
 INDICATES AREAS EXCLUDED FROM SCOPE

| | | | | |
|-----|----------|---------------------|----|-----|
| REV | DATE | NOTES | WP | INT |
| | 25.02.20 | Issued for Planning | | |

PLANNING

HUTCHINSON & PARTNERS

3,14 The Record Hall, 16-16A Baldwin's Garden, London, EC1N 7RJ
 t. 020 3176 8198 e. info@hutchinsonandpartners.com w. www.hutchinsonandpartners.com

JOB TITLE
LABS, Victoria House, Camden

DRAWING TITLE / LOCATION
Existing Level 02 Plan - North

| | | | |
|----------|---------|------------|----------|
| DRAWN BY | CHECKED | SCALE @ A1 | STATUS |
| WP | JB | 1:100 | PLANNING |

| | | |
|---------|----------------|----------|
| PROJECT | DRAWING NO | REVISION |
| 19023 | 01 AP 0110 421 | - |

CLIENT

