



SOUTHAMPTON ROW

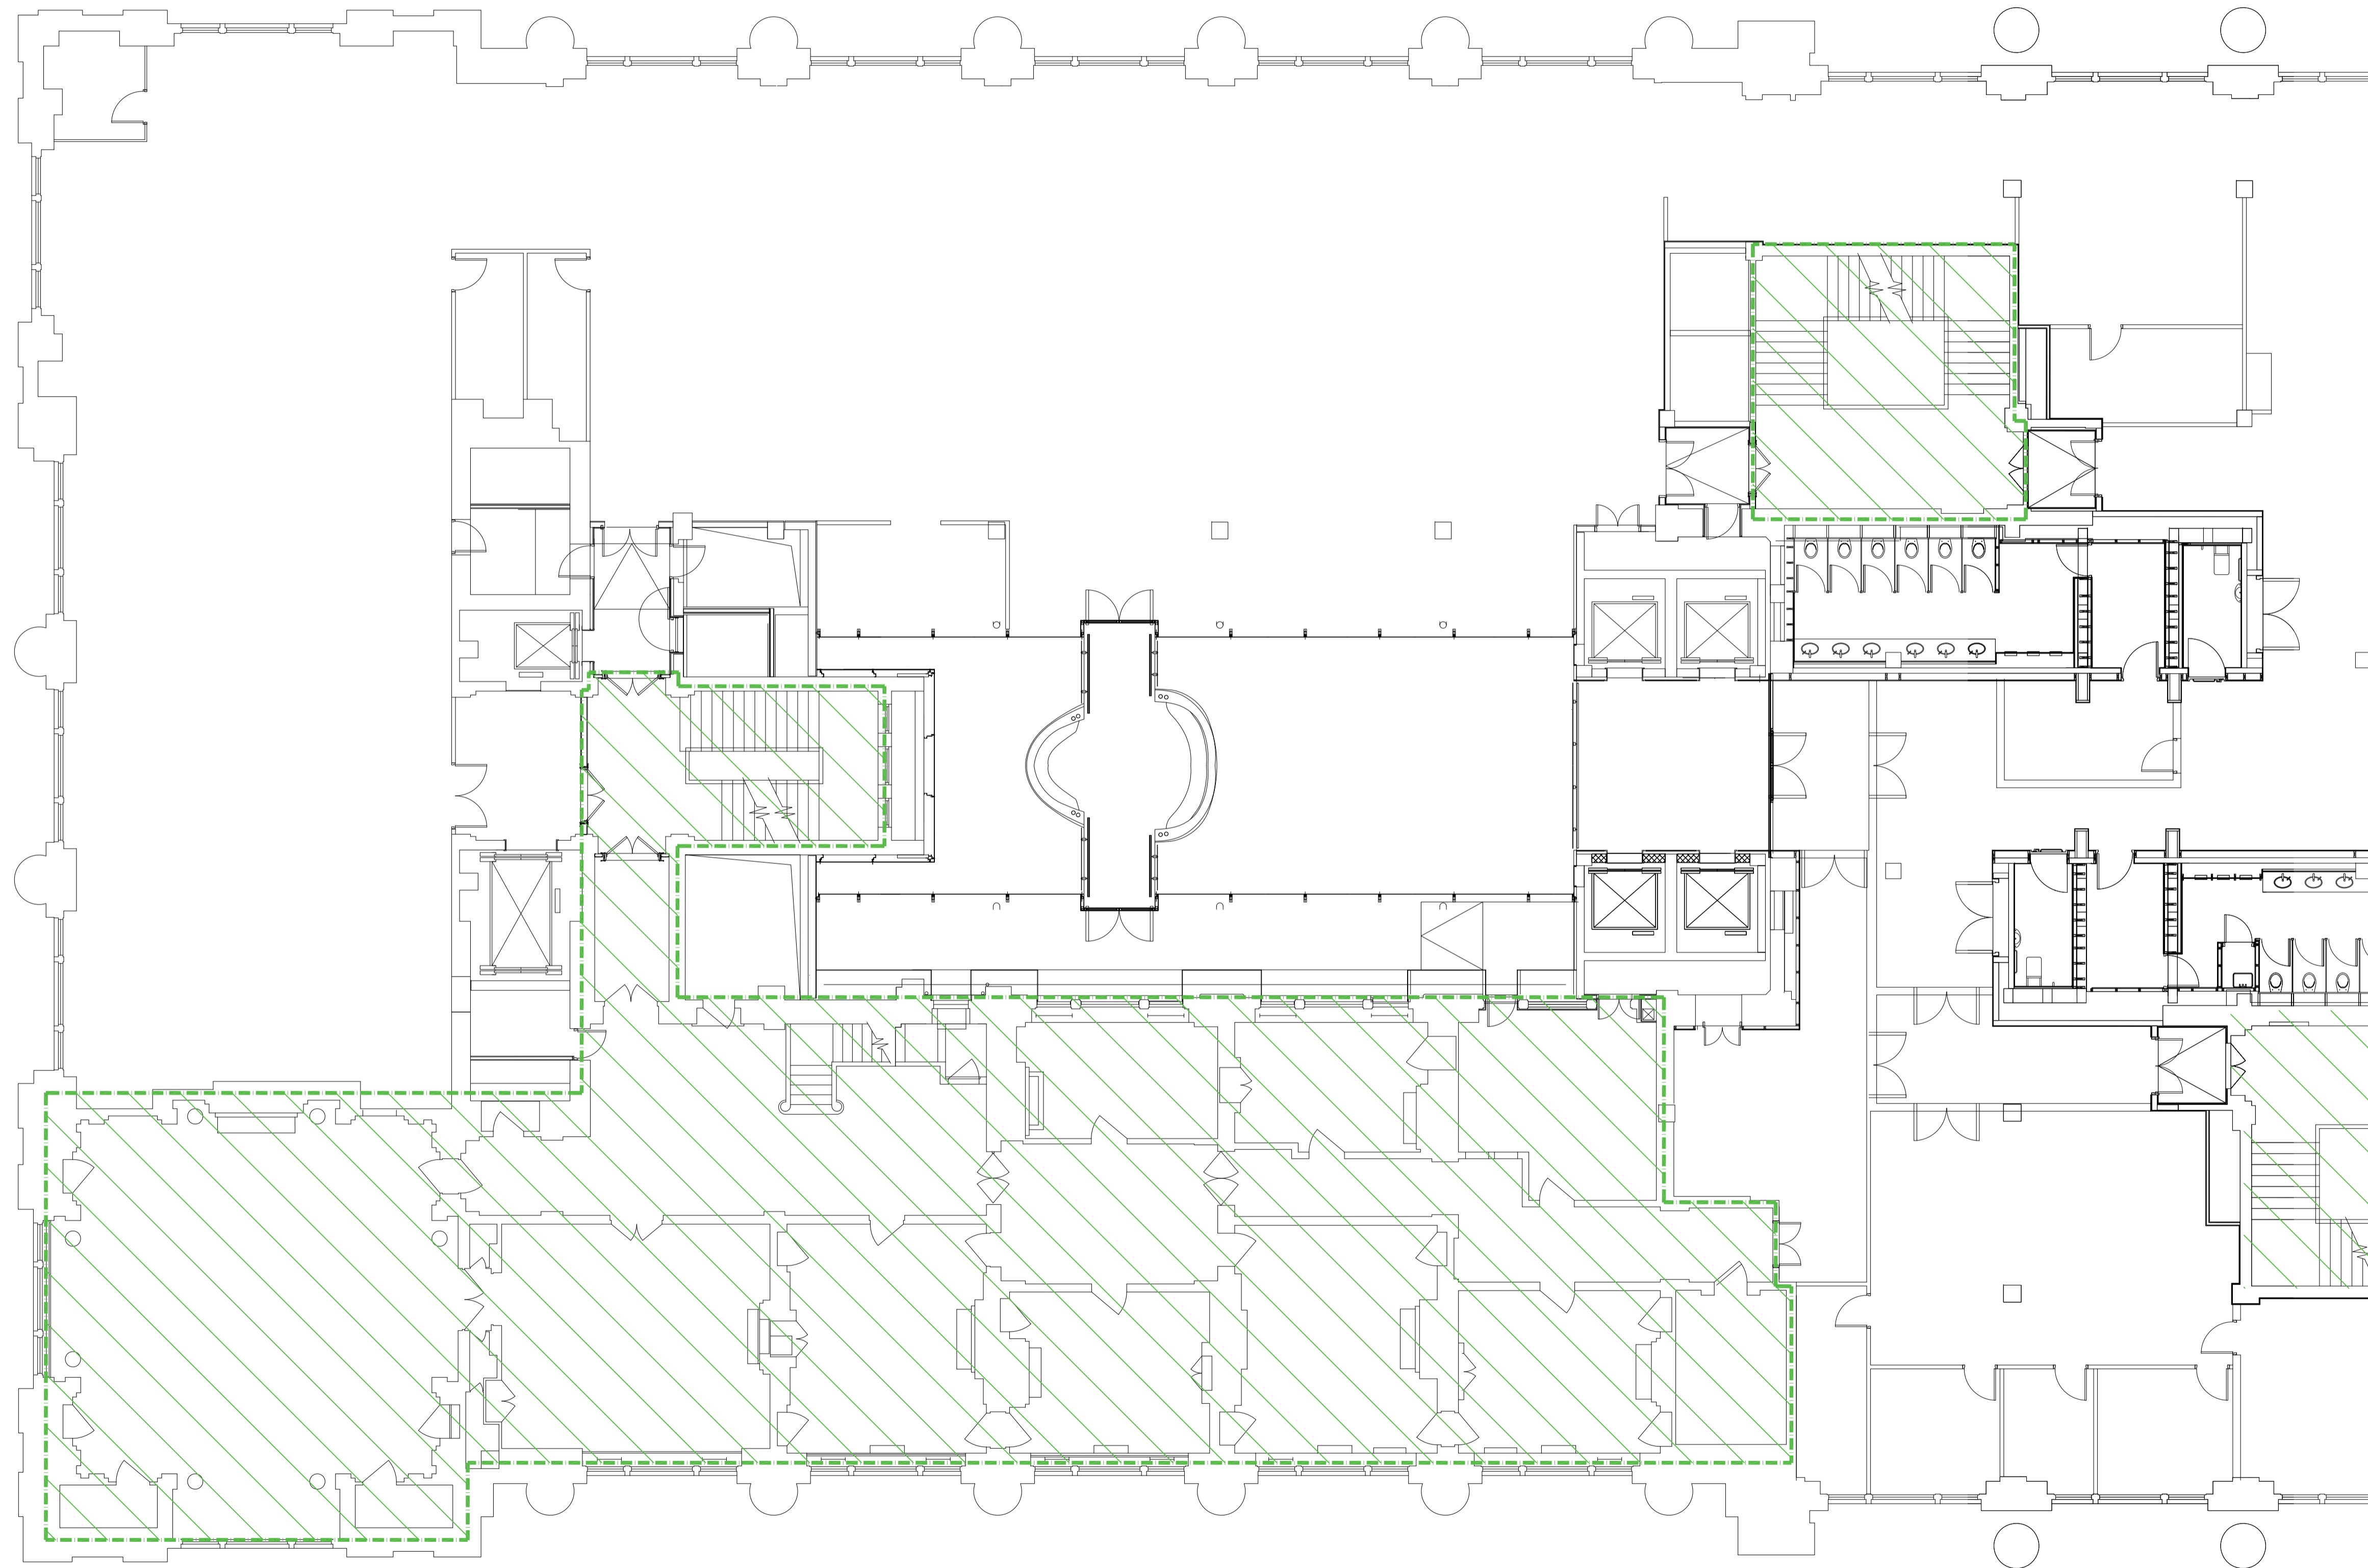

BLOOMSBURY SQUARE



All dimensions are in mm unless otherwise stated
 All dimensions to be verified on site before proceeding with the work
 Any discrepancies to be notified in writing to Architect immediately
 All boundaries indicative only and to be confirmed by others

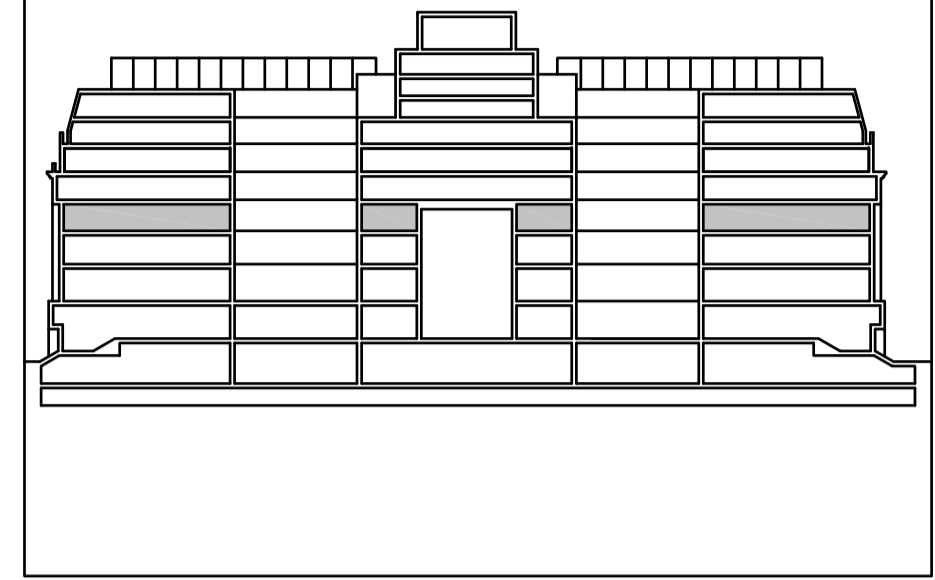

KEY:
 INDICATES AREAS EXCLUDED FROM SCOPE

REV	DATE	NOTES	WP	INT
	25.02.20	Issued for Planning		

PLANNING

HUTCHINSON & PARTNERS

3,14 The Record Hall, 16-16A Baldwin's Garden, London, EC1N 7RJ
 t. 020 3176 8198 e. info@hutchinsonandpartners.com w. www.hutchinsonandpartners.com

JOB TITLE
LABS, Victoria House, Camden

DRAWING TITLE / LOCATION
Existing Level 03 Plan - North

DRAWN BY	CHECKED	SCALE @ A1	STATUS
WP	JB	1:100	PLANNING
PROJECT	DRAWING NO	REVISION	
19023	01 AP 0110 431	-	

CLIENT



© 2019 HUTCHINSON & PARTNERS Limited