




SOUTHAMPTON ROW

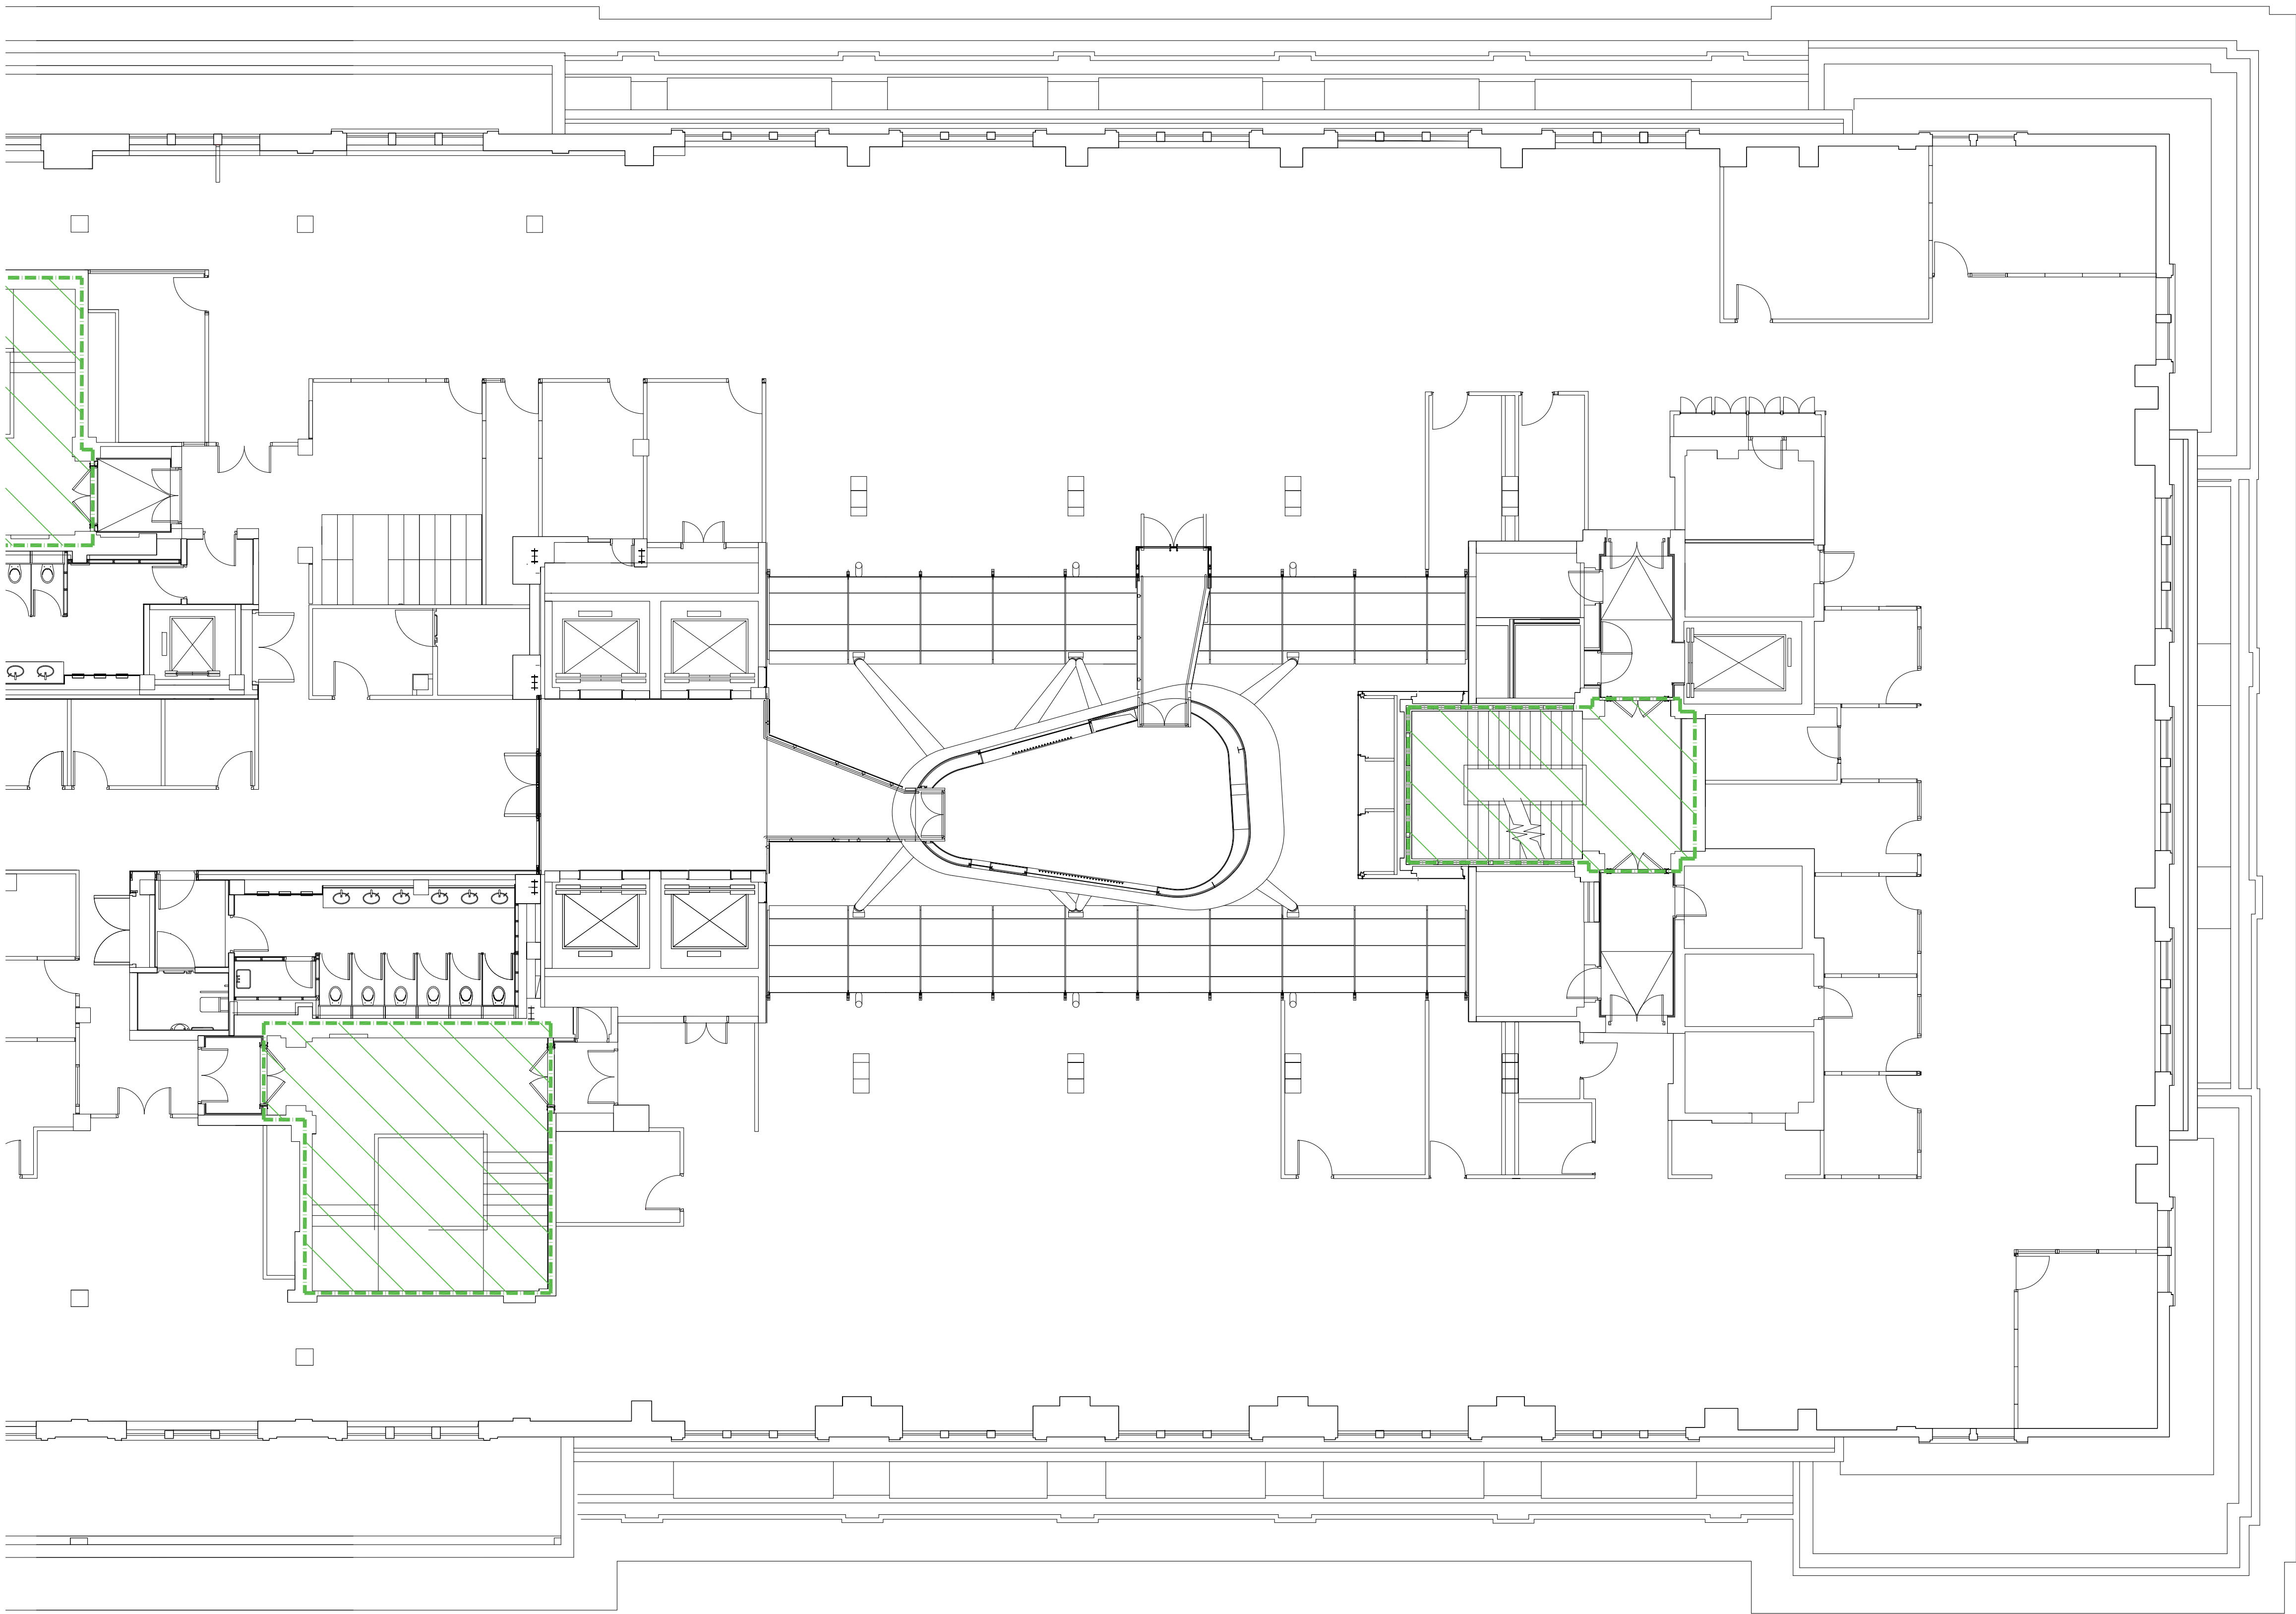

BLOOMSBURY SQUARE

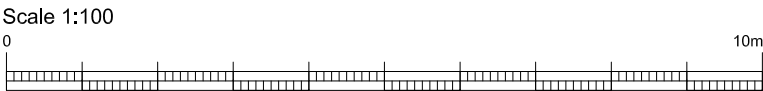

All dimensions are in mm unless otherwise stated
All dimensions to be verified on site before proceeding with the work
Any discrepancies to be notified in writing to Architect immediately
All boundaries indicative only and to be confirmed by others

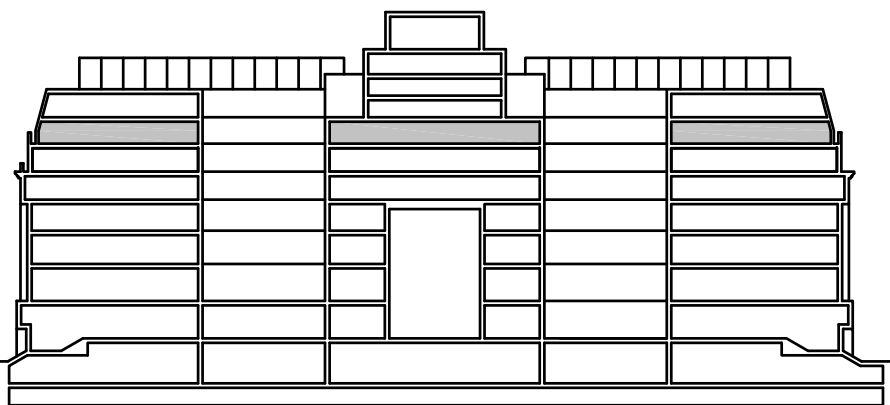

KEY:

 INDICATES AREAS EXCLUDED FROM SCOPE

REV	DATE	NOTES	WP	INT
-----	------	-------	----	-----

PLANNING

HUTCHINSON & PARTNERS

3,14 The Record Hall, 16-16A Baldwin's Garden, London, EC1N 7RJ
t. 020 3176 8198 e. info@hutchinsonandpartners.com w. www.hutchinsonandpartners.com

JOB TITLE
LABS, Victoria House, Camden

DRAWING TITLE / LOCATION
Existing Level 06 Plan - South

DRAWN BY WP	CHECKED JB	SCALE @ A1 1:100	STATUS PLANNING
PROJECT 19023	DRAWING NO 01 AP 0110 462		REVISION -

CLIENT

