




SOUTHAMPTON ROW

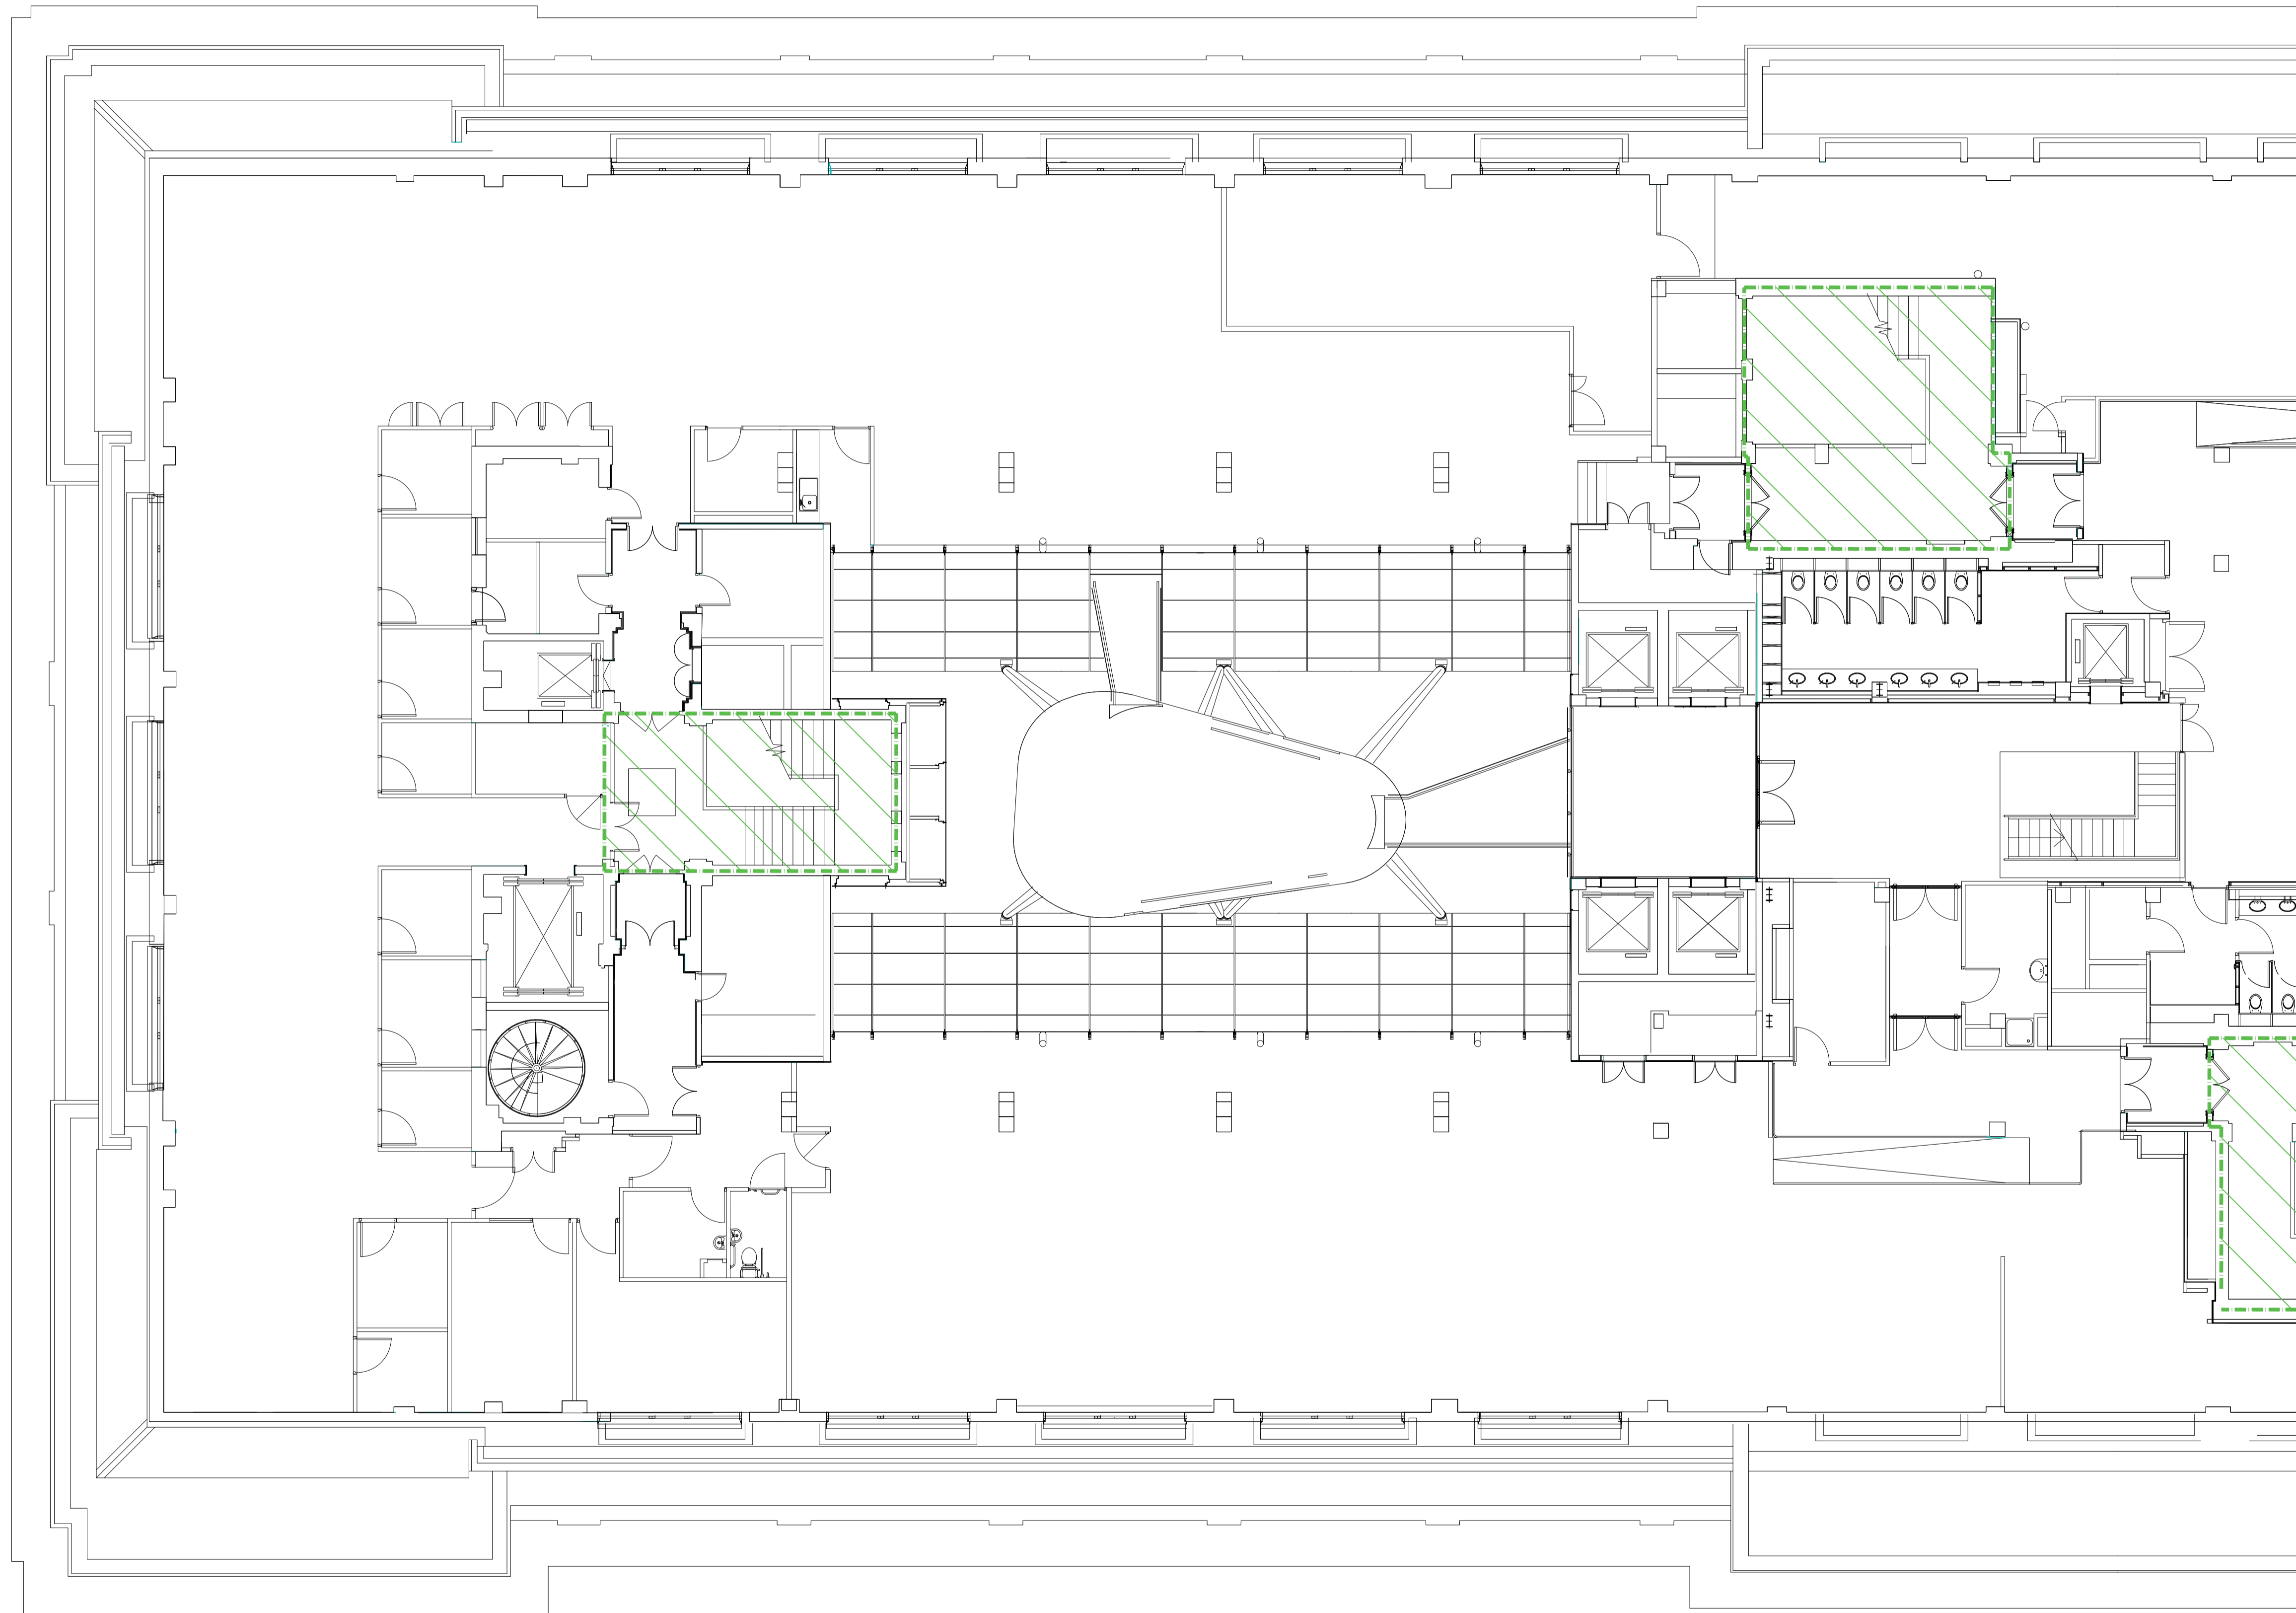

BLOOMSBURY SQUARE

All dimensions are in mm unless otherwise stated
 All dimensions to be verified on site before proceeding with the work
 Any discrepancies to be notified in writing to Architect immediately
 All boundaries indicative only and to be confirmed by others

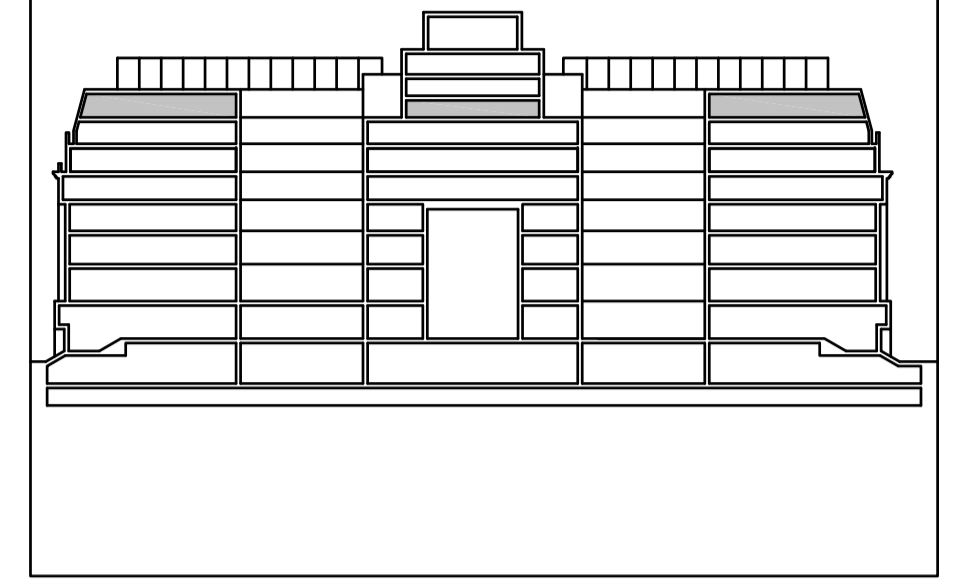

KEY:
 INDICATES AREAS EXCLUDED FROM SCOPE

REV	DATE	NOTES	WP	INT
	25.02.20	Issued for Planning		

PLANNING

HUTCHINSON & PARTNERS

3,14 The Record Hall, 16-16A Baldwin's Garden, London, EC1N 7RJ
 t. 020 3176 8198 e. info@hutchinsonandpartners.com w. www.hutchinsonandpartners.com

JOB TITLE
 LABS, Victoria House, Camden

DRAWING TITLE / LOCATION
 Existing Level 07 Plan - North

DRAWN BY WP	CHECKED BY JB	SCALE @ A1 1:100	STATUS PLANNING
PROJECT 19023	DRAWING NO 01 AP 0110 471	REVISION -	

CLIENT

