




All dimensions are in mm unless otherwise stated
All dimensions to be verified on site before proceeding with the work
Any discrepancies to be notified in writing to Architect immediately
All boundaries indicative only and to be confirmed by others

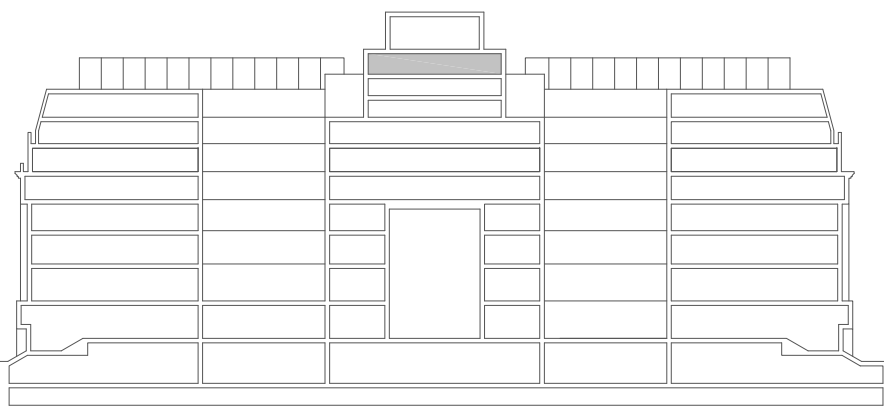

KEY:



INDICATES AREAS EXCLUDED FROM SCOPE

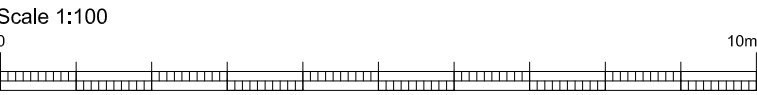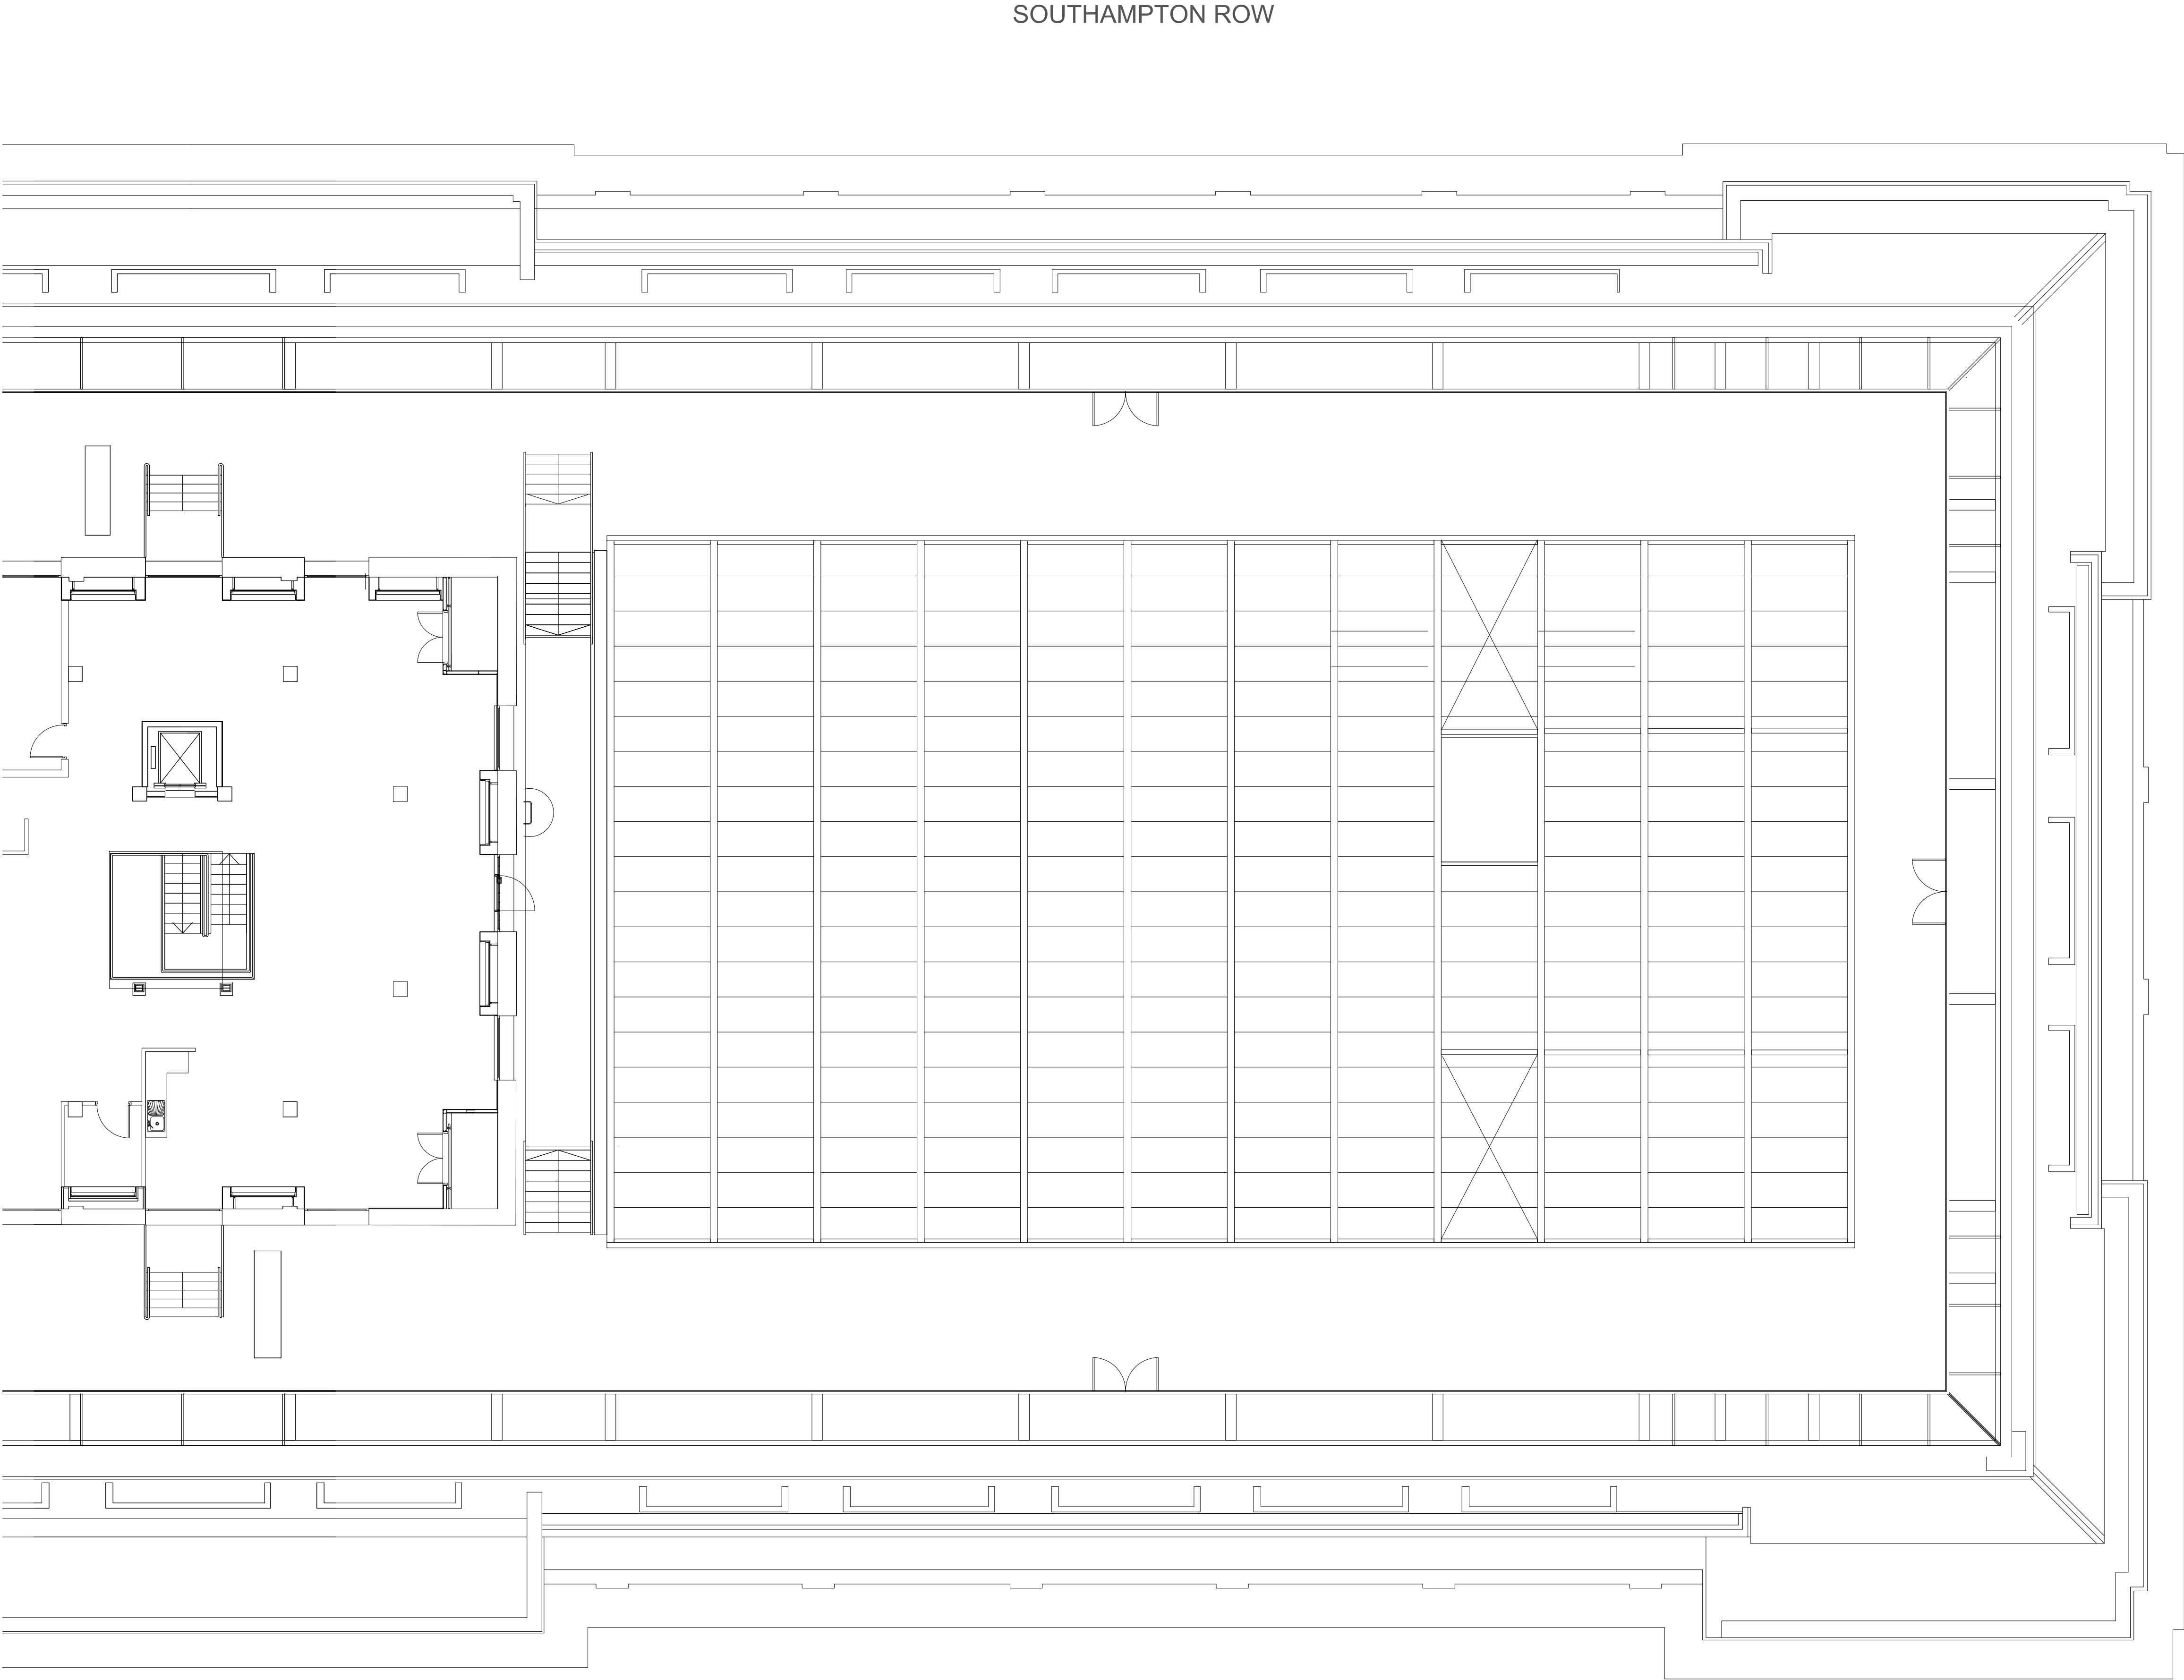

REV	DATE	NOTES	MR	INT
-----	------	-------	----	-----

PLANNING

HUTCHINSON & PARTNERS
3,14 The Record Hall, 16-16A Baldwin's Garden, London, EC1N 7RJ
t. 020 3176 8198 e. info@hutchinsonandpartners.com w. www.hutchinsonandpartners.com

JOB TITLE
LABS, Victoria House, Camden

DRAWING TITLE / LOCATION
Existing Level 09 Plan - South

DRAWN BY MR	CHECKED JB	SCALE @ A1 1:100	STATUS PLANNING
PROJECT 19023	DRAWING NO 01 AP 0110 492		REVISION -

CLIENT

