




SOUTHAMPTON ROW

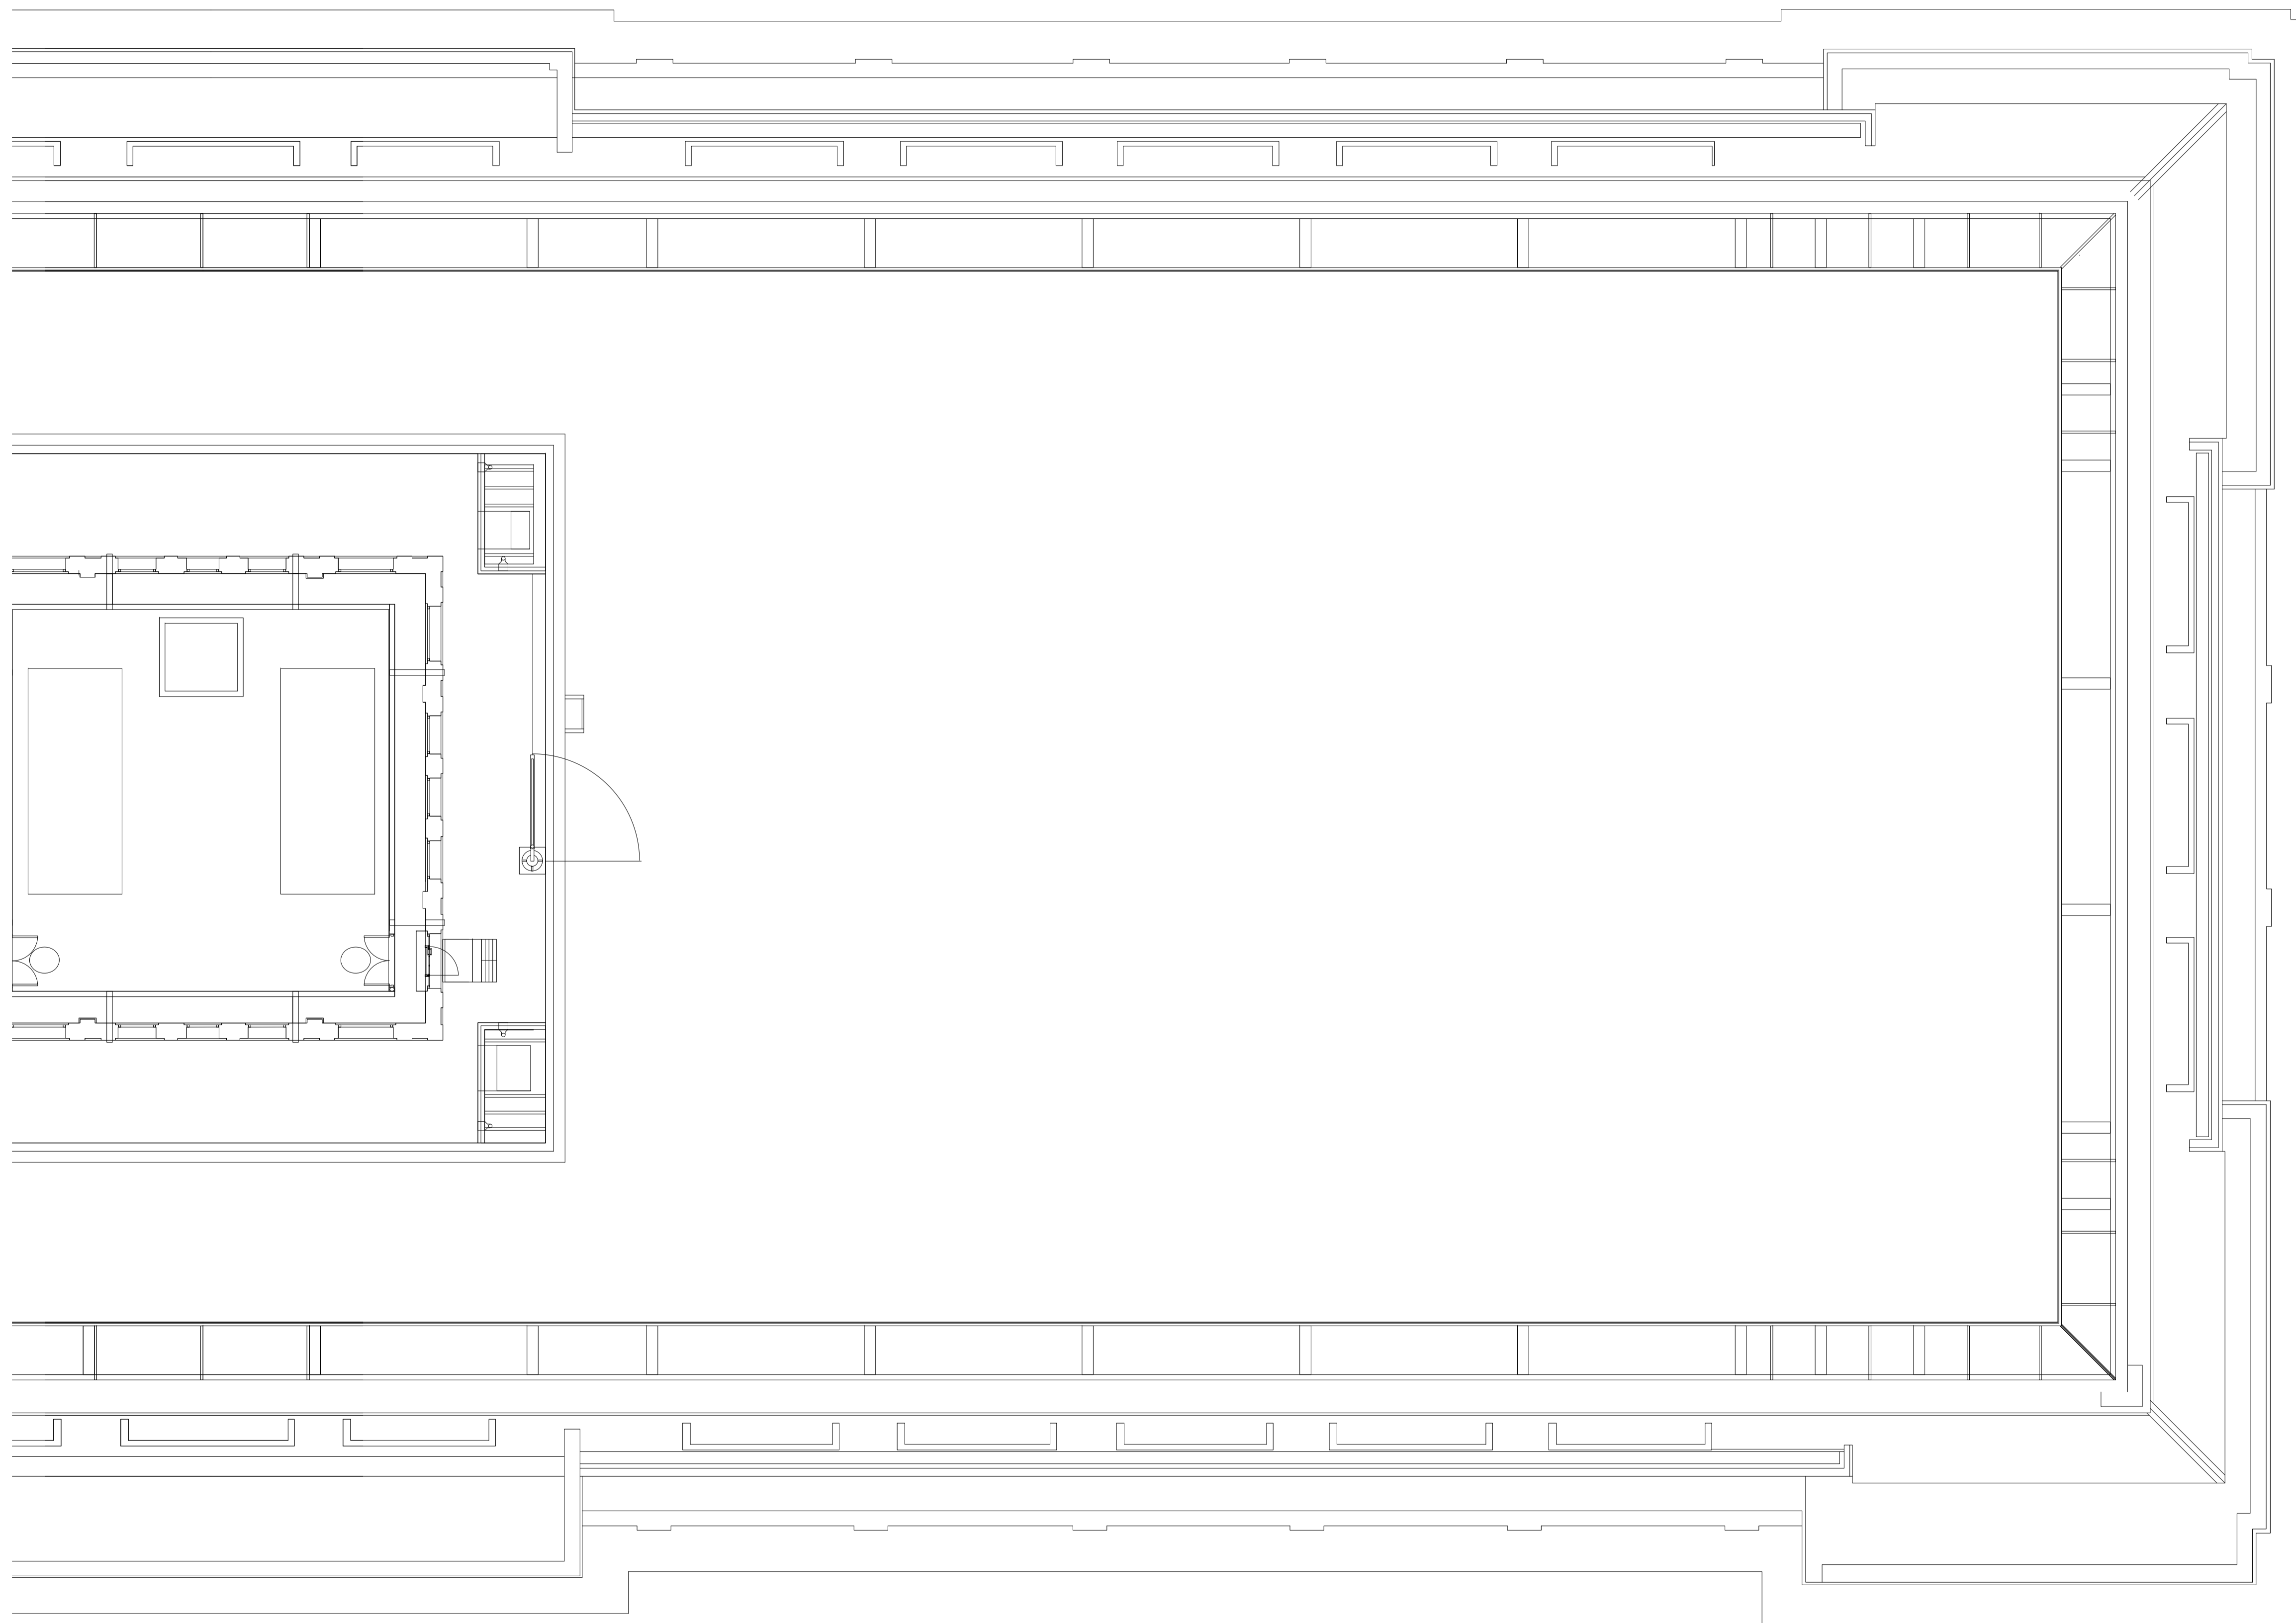

BLOOMSBURY SQUARE

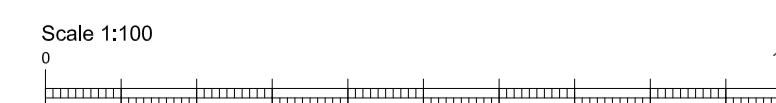

All dimensions are in mm unless otherwise stated  
 All dimensions to be verified on site before proceeding with the work  
 Any discrepancies to be notified in writing to Architect immediately  
 All boundaries indicative only and to be confirmed by others

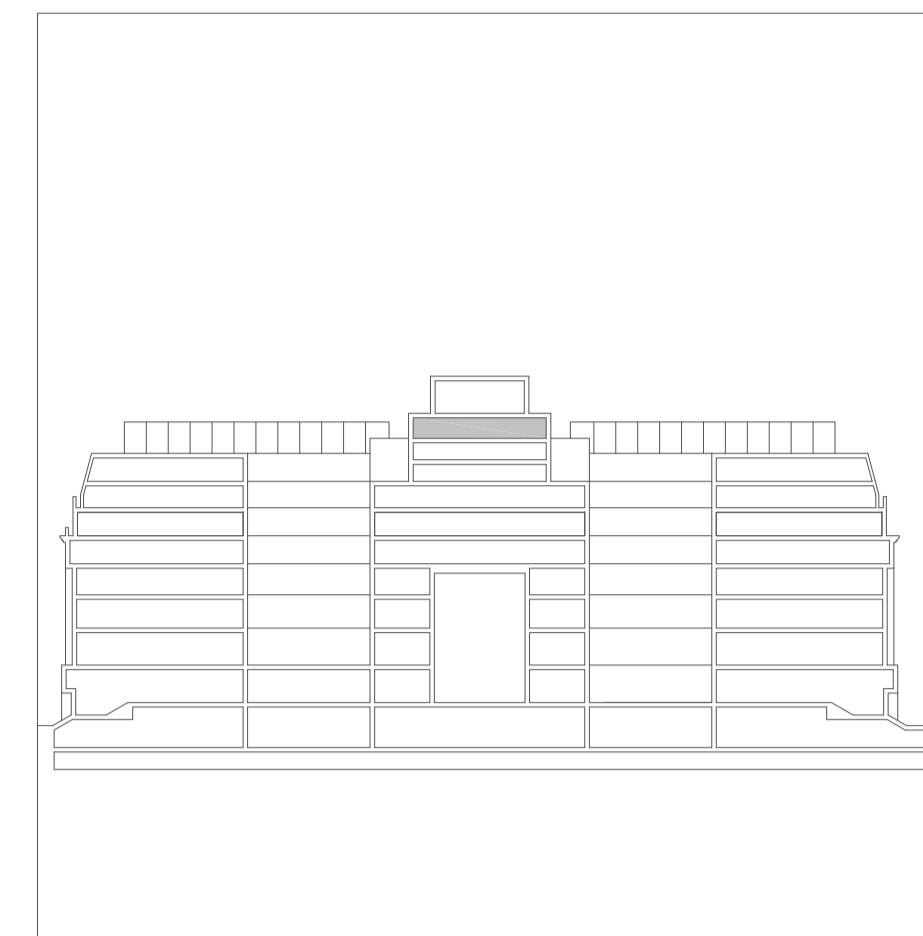

KEY:



INDICATES AREAS EXCLUDED FROM SCOPE

REV	DATE	NOTES	MR
			INT

PLANNING

HUTCHINSON & PARTNERS

3,14 The Record Hall, 16-16A Baldwin's Garden, London, EC1N 7RJ  
 t. 020 3176 8198 e. info@hutchinsonandpartners.com w. www.hutchinsonandpartners.com

JOB TITLE  
**LABS, Victoria House, Camden**

DRAWING TITLE / LOCATION  
**Existing Level 10 Plan - South**

DRAWN BY	CHECKED	SCALE @ A1	STATUS
MR	JB	1:100	PLANNING
PROJECT	DRAWING NO	REVISION	
19023	01 AP 0110 494	-	

CLIENT

