



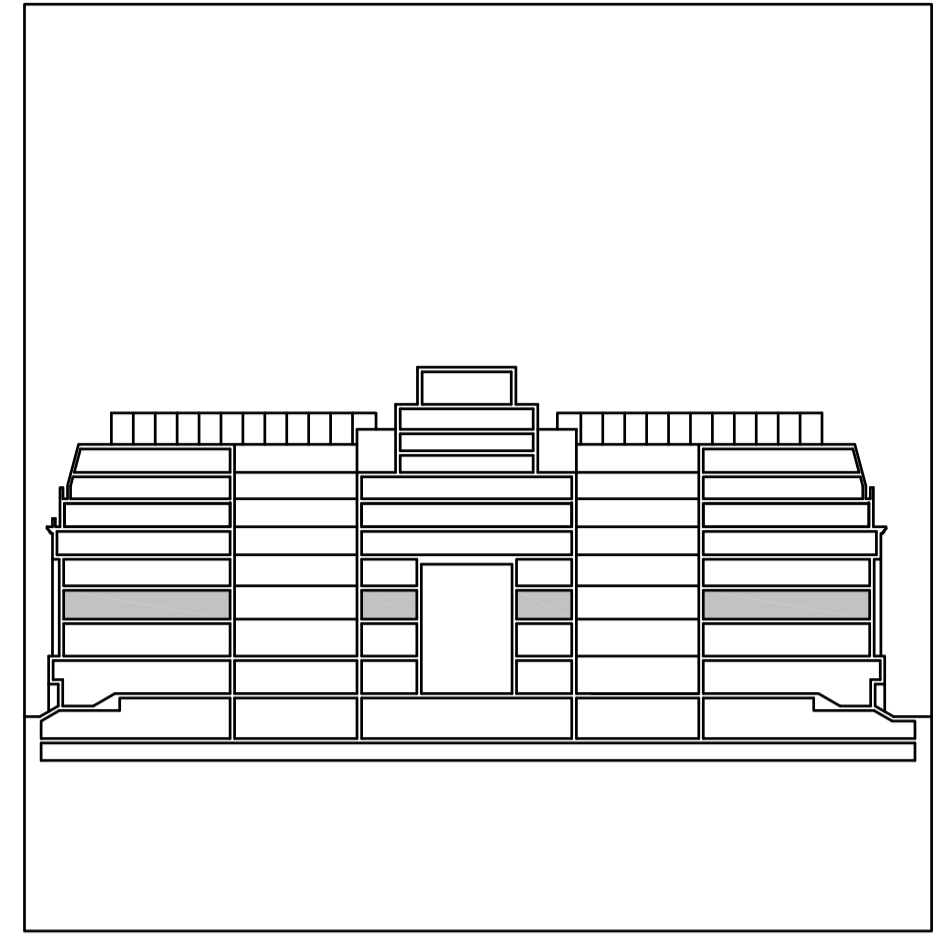


All dimensions are in mm unless otherwise stated  
 All dimensions to be verified on site before proceeding with the work  
 Any discrepancies to be notified in writing to Architect immediately  
 All boundaries indicative only and to be confirmed by others



**KEY:**

-  INDICATES AREAS EXCLUDED FROM SCOPE
-  INDICATES WALLS TO BE DEMOLISHED
-  EXISTING CEILINGS TO BE STRIPPED BACK TO SUBSTRATE.  
EXISTING FLOOR, CLEANED AND PREPARED FOR PROPOSED REFURBISHMENT

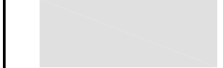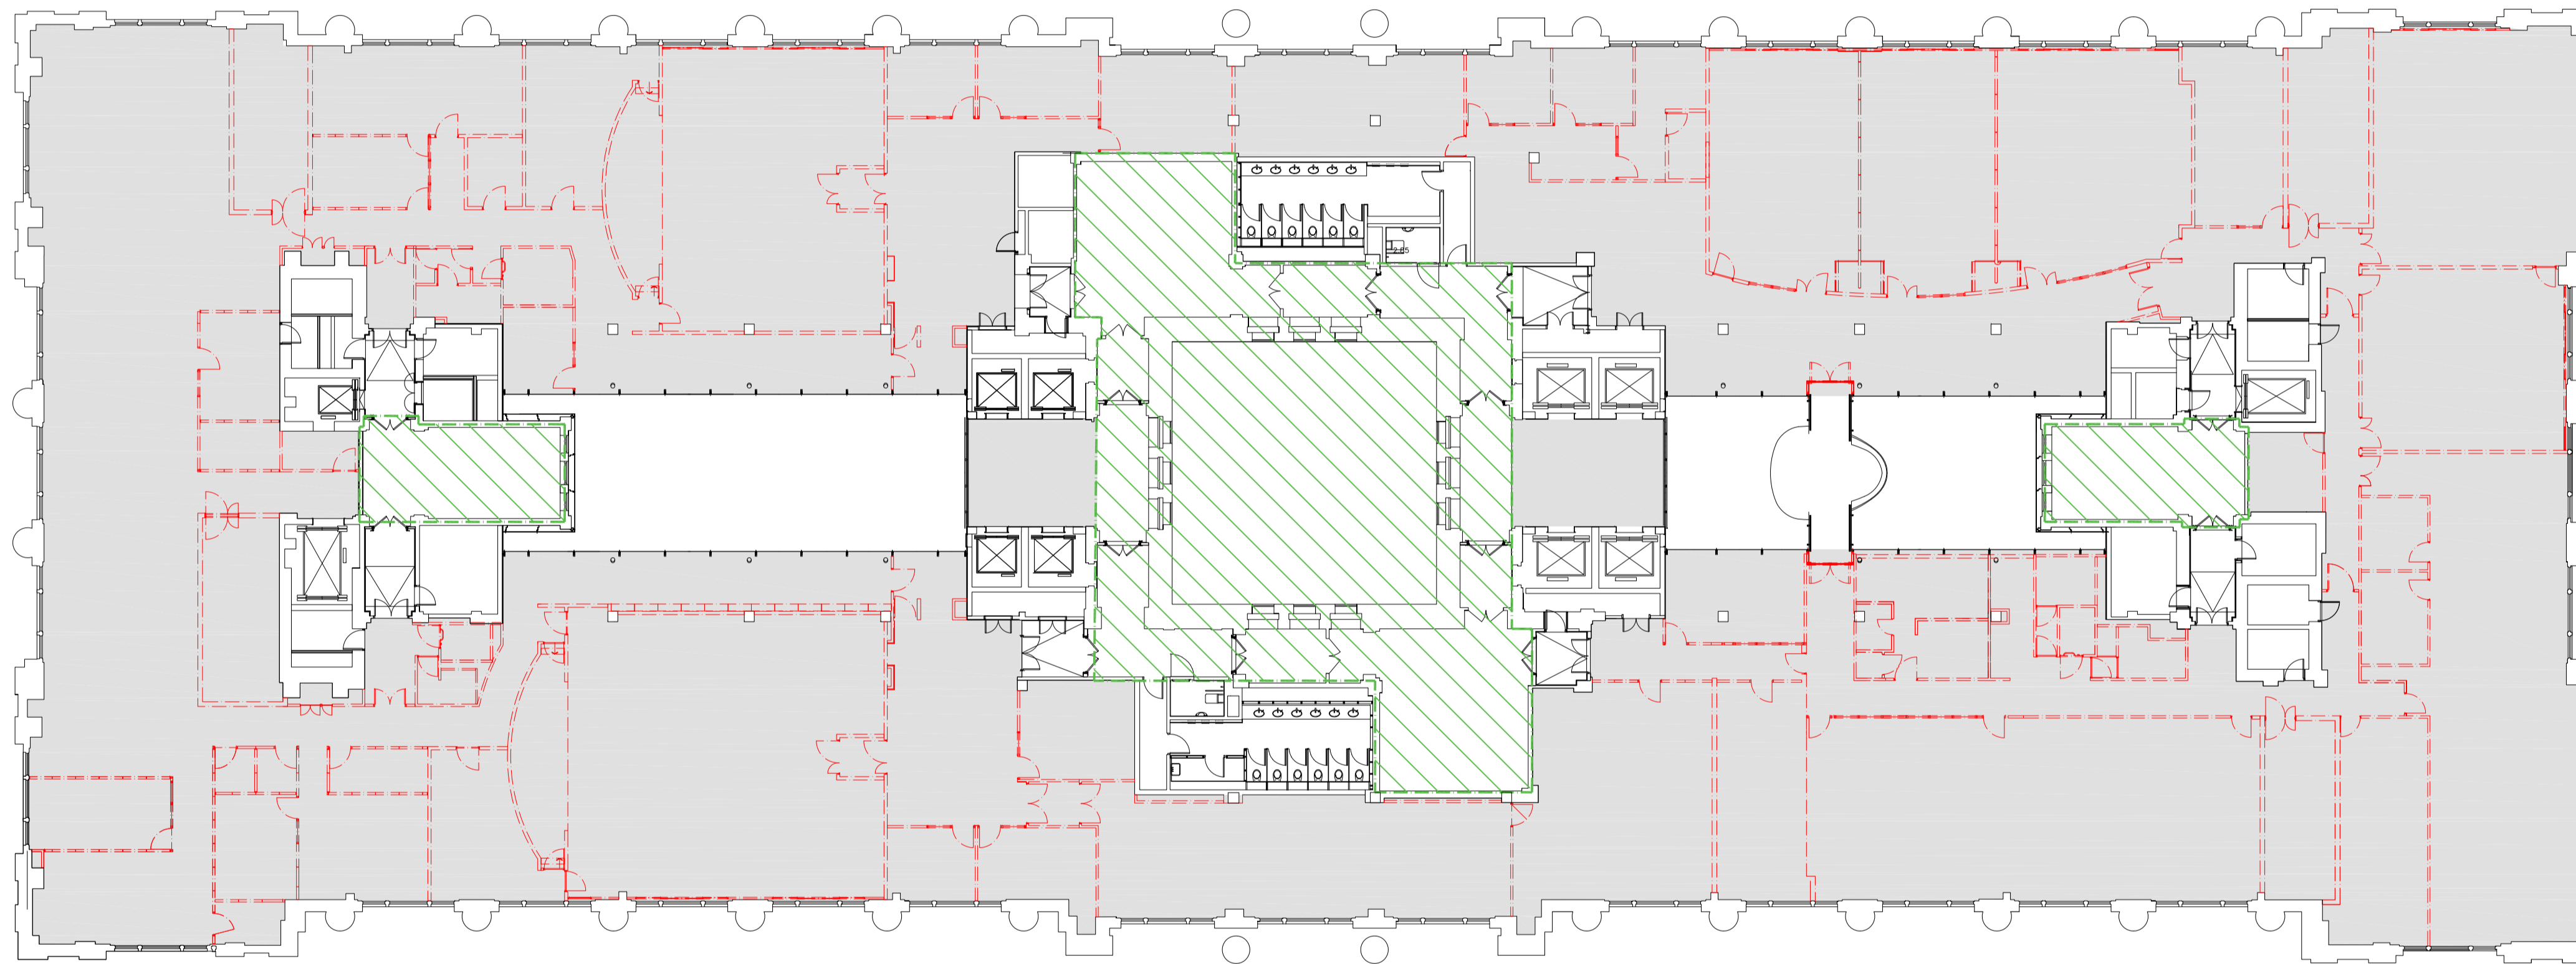

REV	DATE	NOTES	INT
-	25.02.20	Issued for Planning	WP

**PLANNING**

**HUTCHINSON & PARTNERS**

3,14 The Record Hall, 16-16A Baldwin's Garden, London, EC1N 7RJ  
 t. 020 3176 8198 e. info@hutchinsonandpartners.com w. www.hutchinsonandpartners.com

JOB TITLE  
**LABS, Victoria House, Camden**

DRAWING TITLE / LOCATION  
**Proposed Level 02 Demolition Plan**

DRAWN BY	CHECKED	SCALE @ A1	STATUS
WJP	JB	1:200	PLANNING

PROJECT	DRAWING NO	REVISION
19023	01 AP 1211 402	-

CLIENT

