


in writing to the Architect

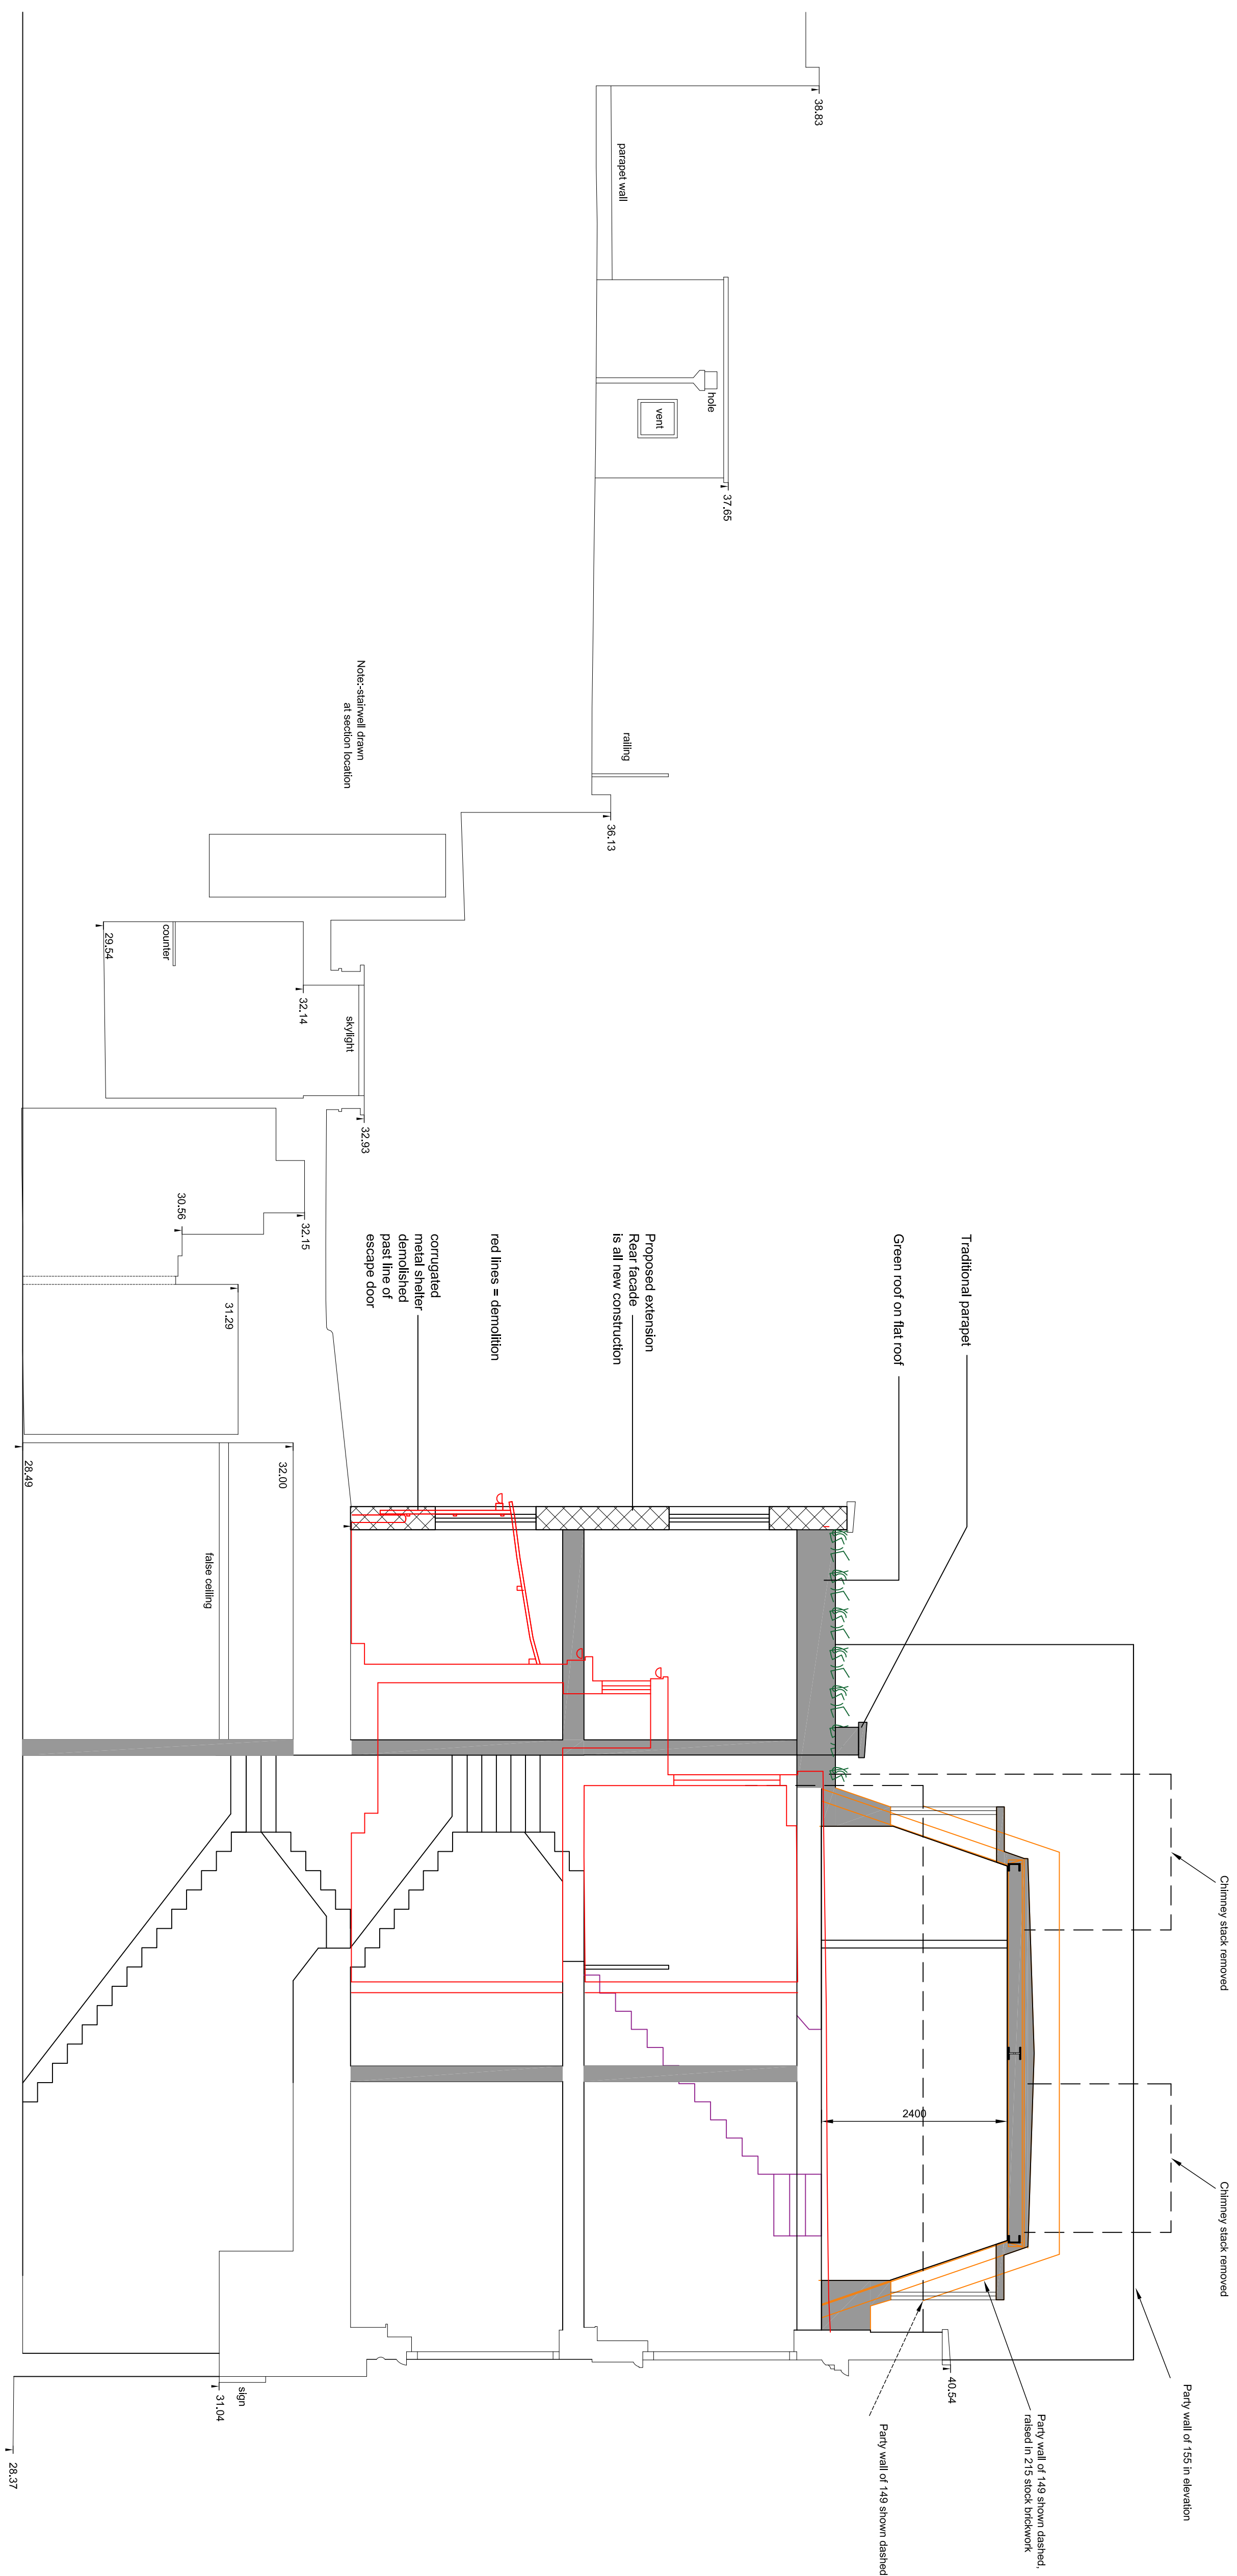

Carroll
London NW17JR

Mr Simon Itkir

DRAWING

PROPOSED SECTION AA

SCALE	PAPER SIZE	DATE	DRAWN BY
1:50	A1	AUG19	SH
DRAWING №			REVISION
18.15.300			01