



FOR CONTINUATION, PLEASE SEE DRAWING NO. KXC-P2-001-Y-LFL-21-302

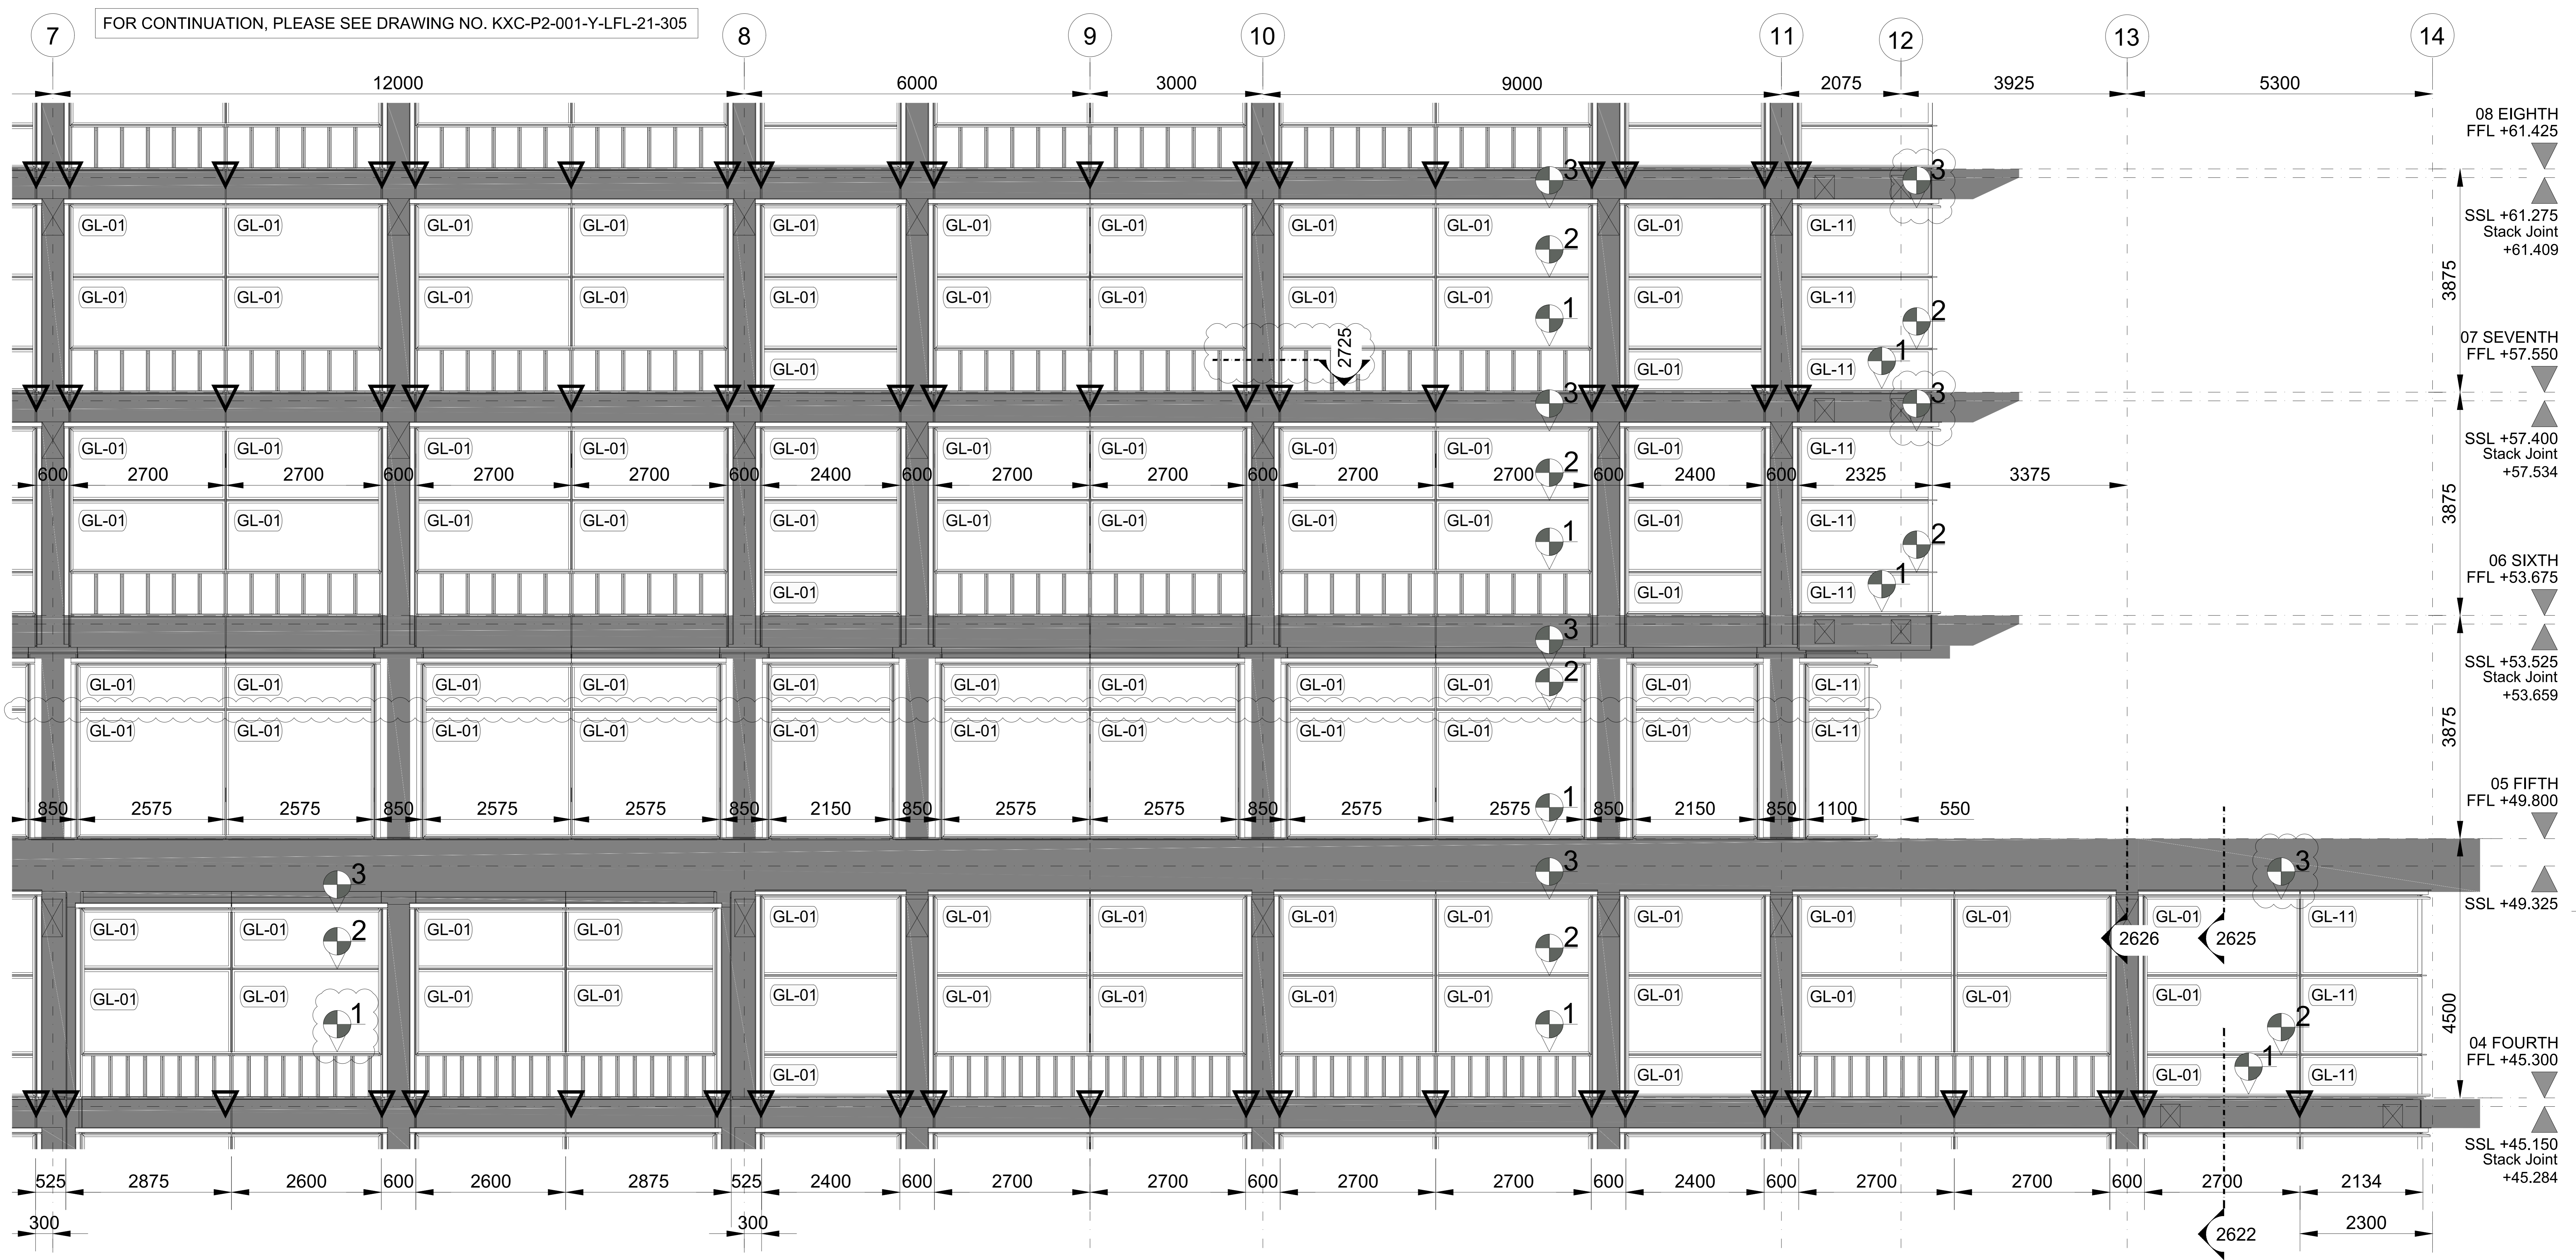

FOR CONTINUATION, PLEASE SEE DRAWING NO. KXC-P2-001-Y-LFL-21-301

LEVELS (where not repeated, the level is the same as adjoining panels)			
FLOOR	TOP OF TRANSOM - 1	TRANSOM AXIS - 2	BOTTOM OF TRANSOM - 3
L04	+ 46.100	+ 47.425	+ 48.750
L04 - CORNER	+ 45.364	+ 46.050	+ 48.750
L04 - LOGGIA	+ 46.100	+ 47.540	+ 48.525
L05	+ 49.864	+ 52.040	+ 52.775
L06	+ 54.475	+ 55.675	+ 56.875
L06 - CORNER	+ 53.739	+ 54.425	+ 56.875
L07	58.350	+ 59.550	+ 60.750
L07 - CORNER	+ 57.614	+58.300	+ 60.750

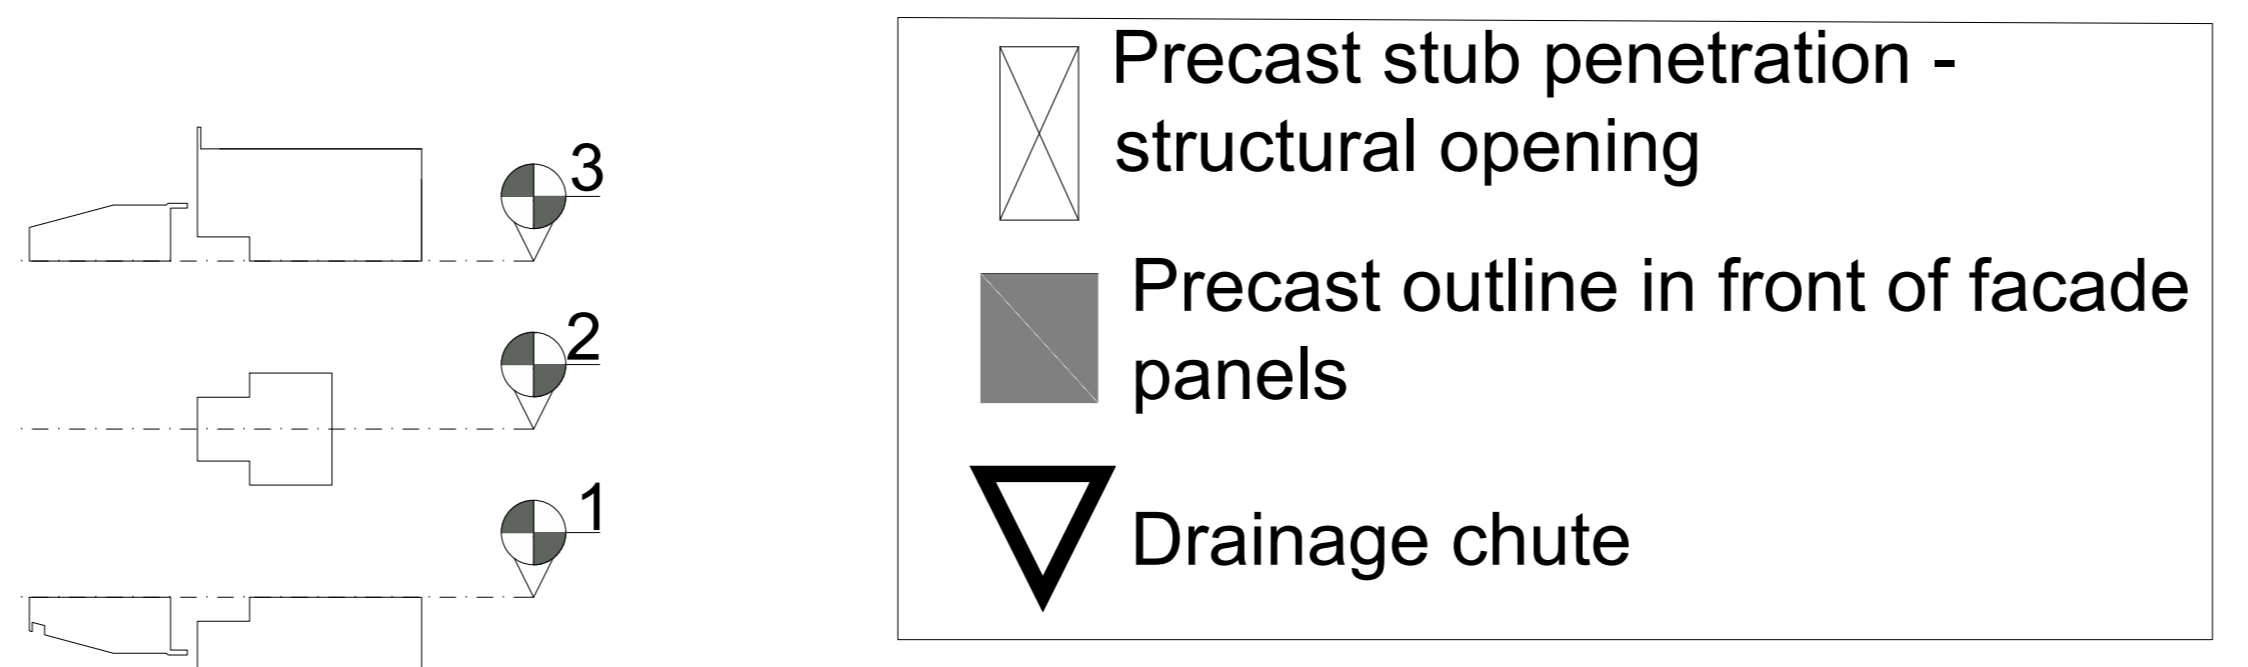

**PLEASE NOTE:** Dimensions and position of penetration holes through the facade panels updated.

**CONSTRUCTION**

16.12.2019	Maria Ganarini	Please see clouded items	C02
14.11.2019	Maria Ganarini	Please see clouded items	C01
06.01.2020	Marcin Rudzinski	APPROVED	C02
06.01.2020	Andrea Bartolome	TECHNICALLY CHECKED	C02
22.07.2019	Maria Ganarini	DRAFTED	00
DATE	NAME	PROCESS	INDEX
<b>Lindner</b>		OBJECT / PRODUCT	SCALE
Lindner Facades Ltd +44 (0)2082 46-63 00   www.Lindner-Group.com		Kings Cross - P2	1:1
facades		TITLE	SIZE
LS19	Elevation East - L04-L07 Drawing 2 of 2	DIN A0	
901957			

**KXC-P2-001-Y-LFL-21-303 C02**