



FOR CONTINUATION, PLEASE SEE DRAWING NO. KXC-P2-001-Y-LFL-21-308

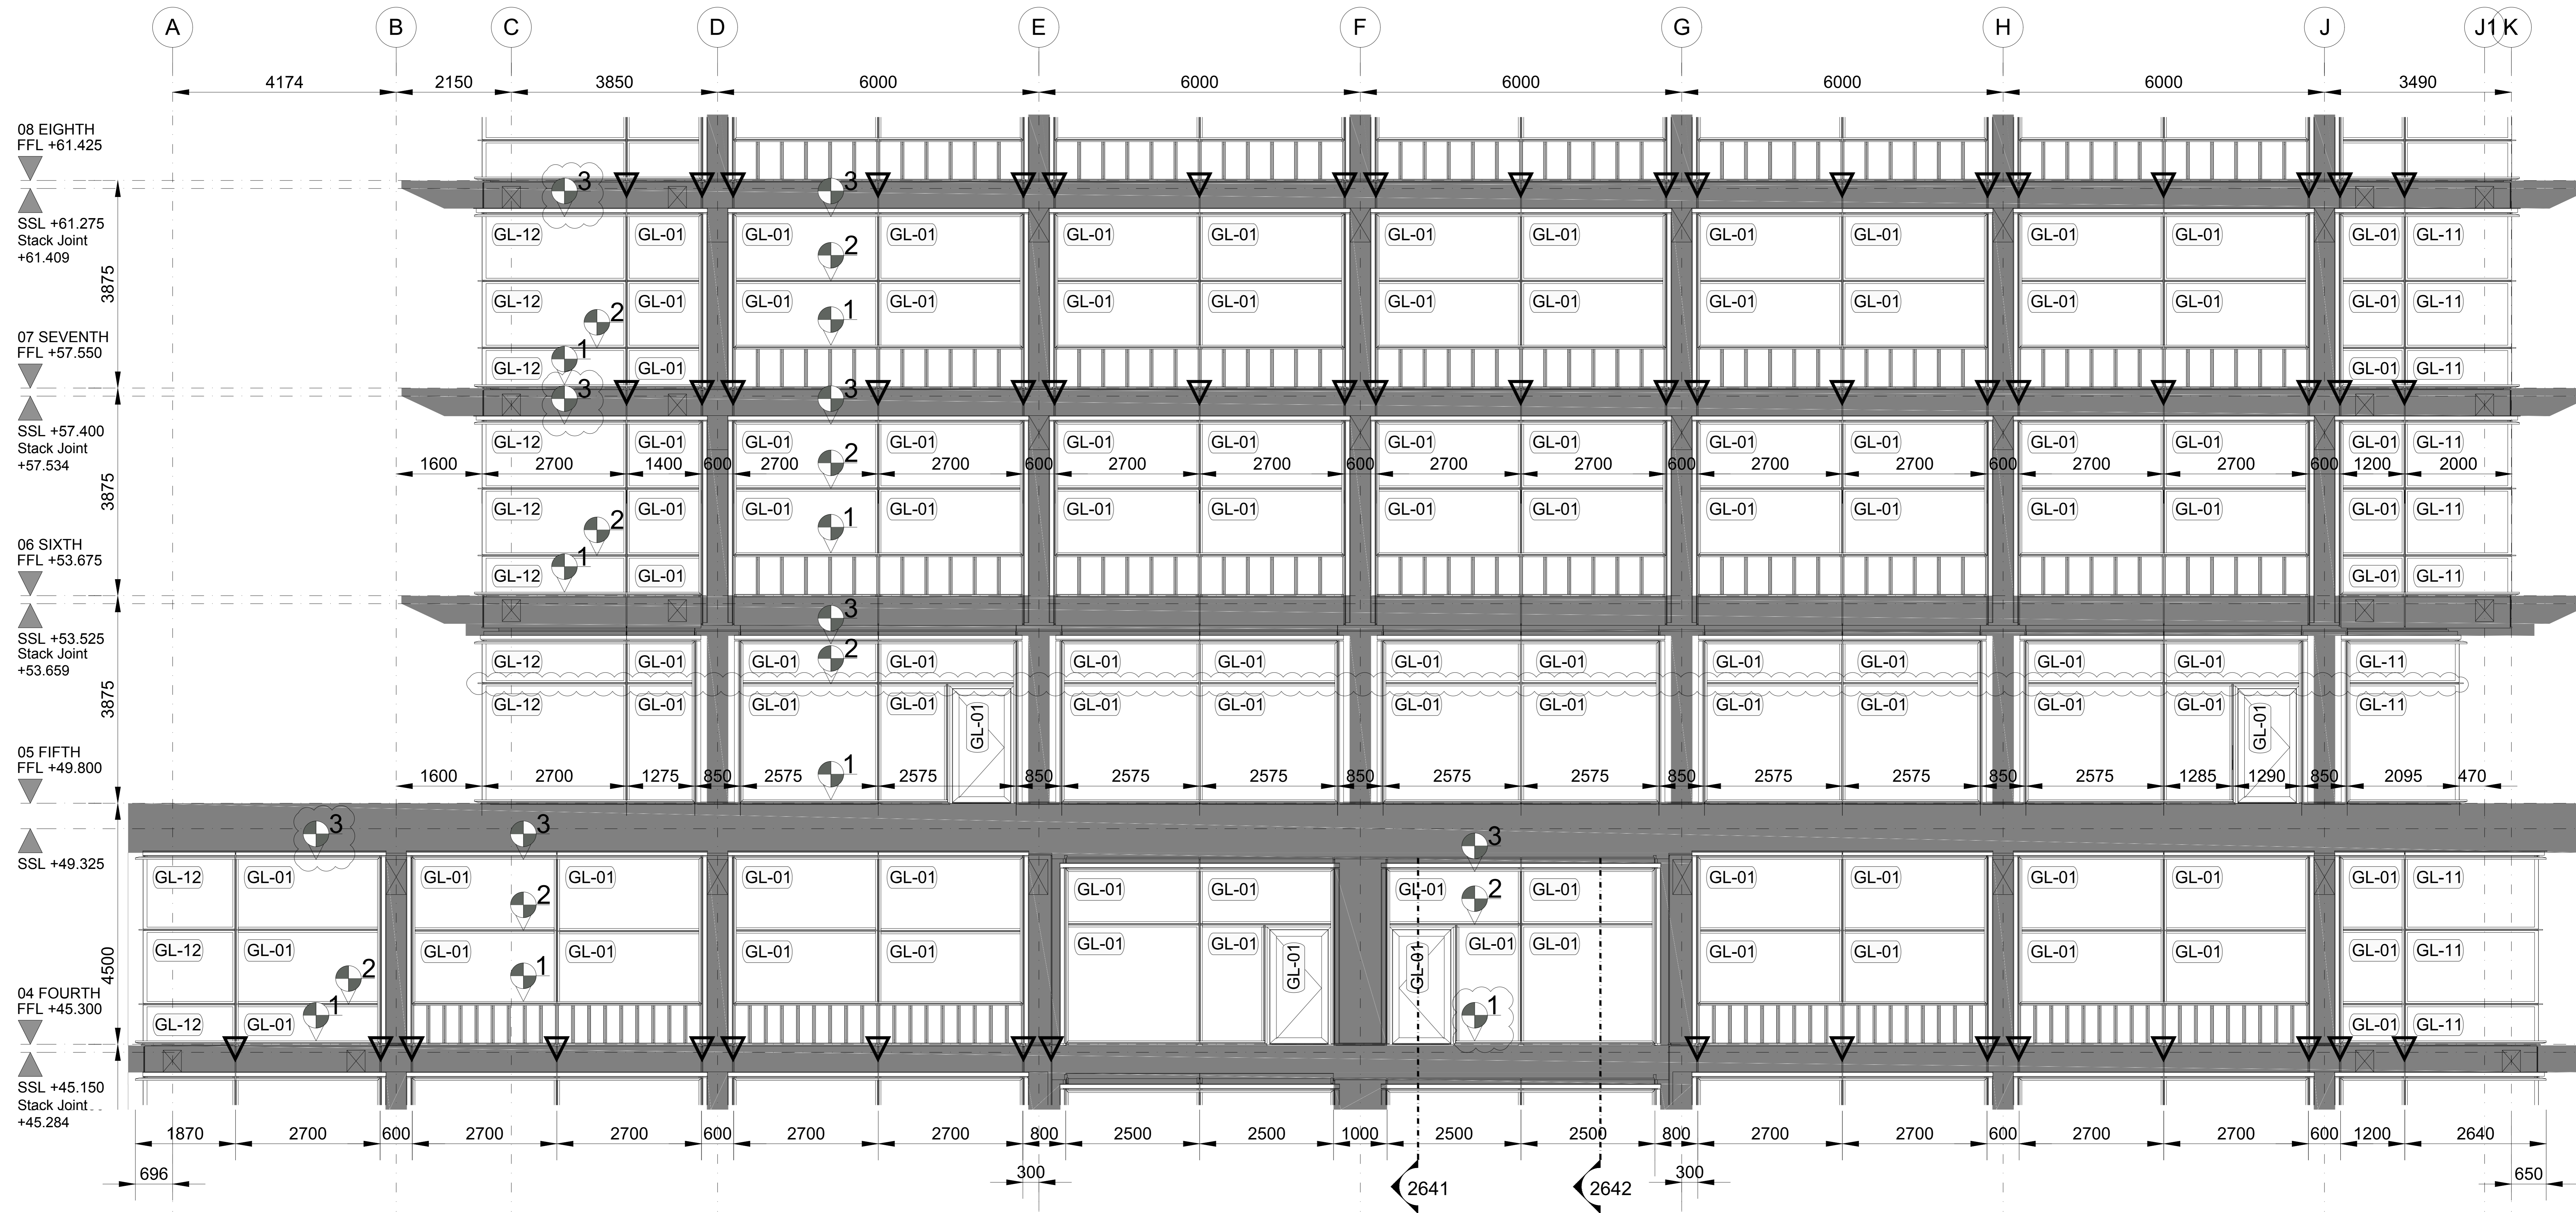

FOR CONTINUATION, PLEASE SEE DRAWING NO. KXC-P2-001-Y-LFL-21-306

LEVELS			
FLOOR	TOP OF TRANSOM - 1	TRANSOM AXIS - 2	BOTTOM OF TRANSOM - 3
L04	+ 46.100	+ 47.425	+ 48.750
L04 - CORNER	+ 45.364	+ 46.050	+ 48.750
L04 - LOGGIA	+ 45.364	+ 47.540	+ 48.525
L05	+ 49.864	+ 52.040	+ 52.775
L06	+ 54.475	+ 55.675	+ 56.875
L06 - CORNER	+ 53.739	+ 54.425	+ 56.875
L07	58.350	+ 59.550	+ 60.750
L07 - CORNER	+ 57.614	+58.300	+ 60.750

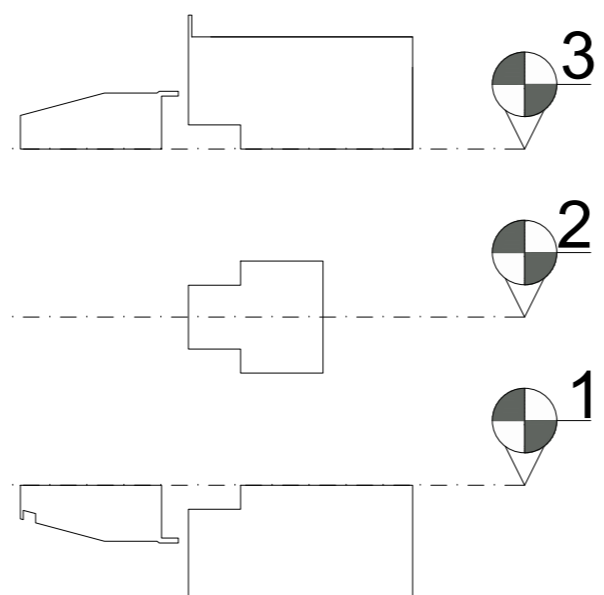

- Precast stub penetration - structural opening
- Precast outline in front of facade panels
- Drainage chute

CONSTRUCTION

PLEASE NOTE: Dimensions and position of penetration holes through the facade panels updated.

PLEASE NOTE: For loggia and L05 doors details and specs, please refer to detail section drawings 2xxx series.

16.12.2019	Maria Ganarini	Please see clouded items	C02
14.11.2019	Maria Ganarini	Please see clouded items	C01
06.01.2020	Marcin Rudzinski	APPROVED	C02
06.01.2020	Andrea Bartolome	TECHNICALLY CHECKED	C02
23.07.2019	Maria Ganarini	DRAFTED	00
DATE	NAME	PROCESS	INDEX
		OBJECT / PRODUCT	SCALE
Lindner Facades Ltd. +44 (0)2082 46-63 00 www.Lindner-Group.com		Kings Cross - P2	1:45
facades		TITLE	SIZE
LS19	Elevation South - L04-L07	DIN A0	
901957		MATERIAL CATEGORY	
40	10		

KXC-P2-001-Y-LFL-21-307 C02