
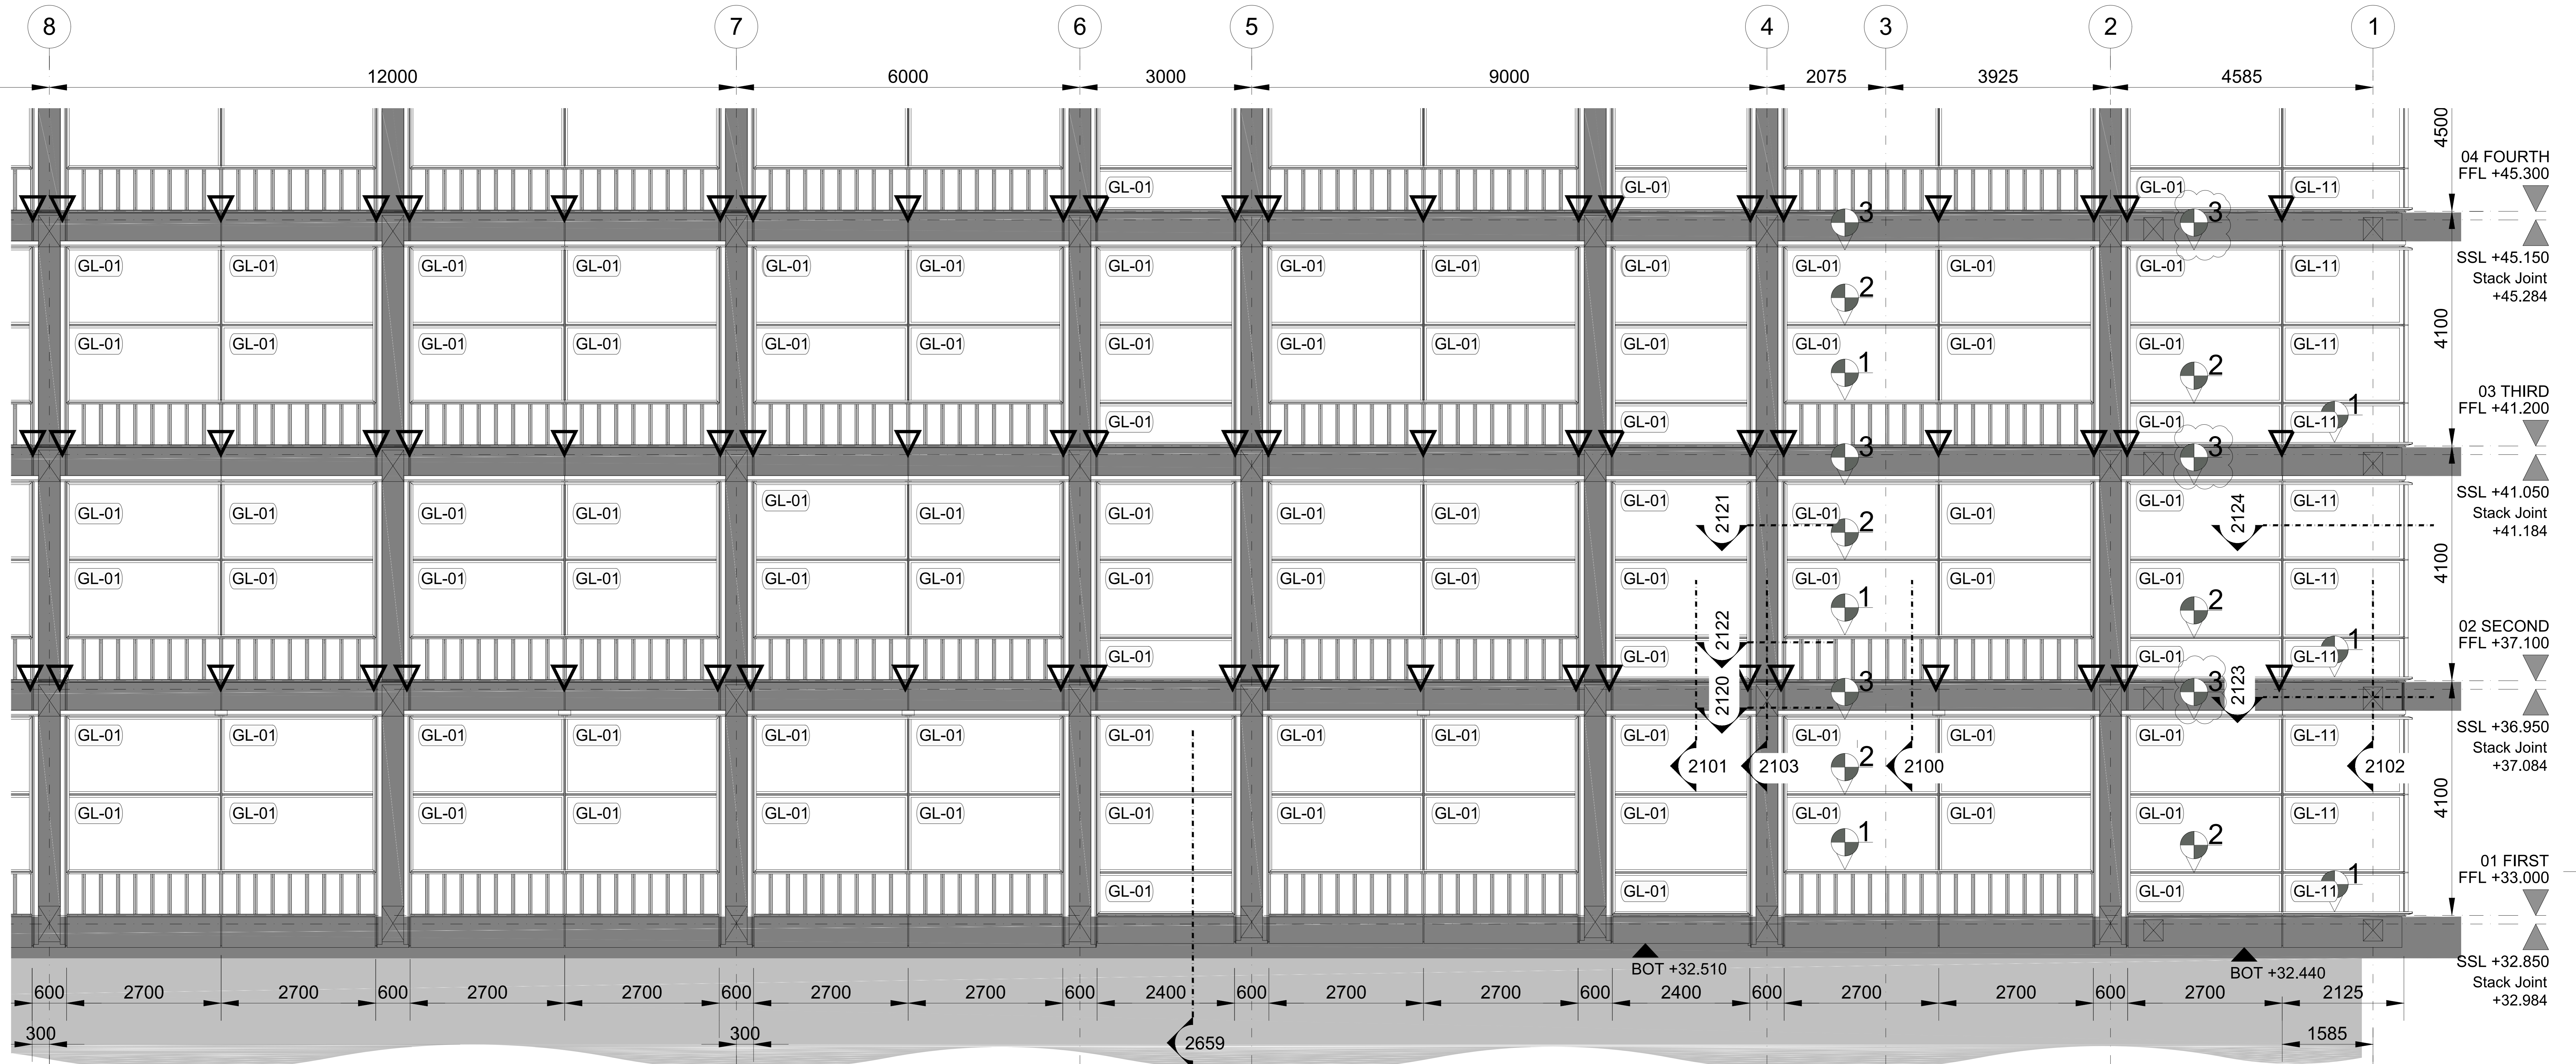
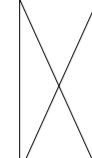



FOR CONTINUATION, PLEASE SEE DRAWING NO. KXC-P2-001-Y-LFL-21-312


FOR CONTINUATION, PLEASE SEE DRAWING NO. KXC-P2-001-Y-LFL-21-309

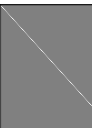


GF AND MEZZANINE IN ABEYANCE

-  Precast stub penetration - structural opening
-  Precast outline in front of facade panels
-  Drainage chute

LEVELS			
FLOOR	TOP OF TRANSOM - 1	TRANSOM AXIS - 2	BOTTOM OF TRANSOM - 3
L01	+ 33.800	+ 35.113	+ 36.425
L01 - CORNER	+ 33.064	+ 33.750	+ 36.425
L02	+ 37.900	+ 39.213	+ 40.525
L02 - CORNER	+ 37.164	+ 37.850	+ 40.525
L03	+ 42.000	+ 43.313	+ 44.625
L03 - CORNER	+ 41.264	+41.950	+ 44.625

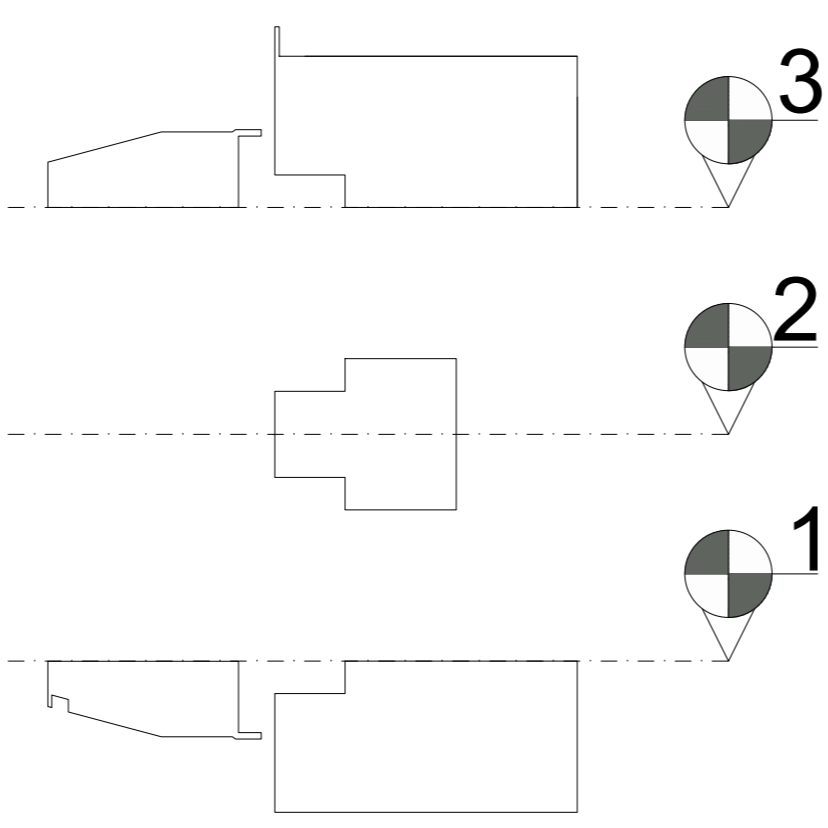

CONSTRUCTION

16.12.2019	Maria Ganarini	Please see clouded items	C01
15.10.2019	Maria Ganarini	Please see clouded items	01
06.01.2020	Marcin Rudzinski	APPROVED	C01
06.01.2020	Andrea Bartolome	TECHNICALLY CHECKED	C01
18.06.2019	Maria Ganarini	DRAFTED	00
DATE	NAME	PROCESS	INDEX
		OBJECT / PRODUCT	SCALE
Lindner Facades Ltd +44 (0)2082 46-63 00   www.Lindner-Group.com		Kings Cross - P2	1:40
facades		TITLE	SIZE
LS19	Elevation West - GF-L03	DIN A0	
901957	Drawing 2 of 2	MATERIAL CATEGORY	
40	10		

KXC-P2-001-Y-LFL-21-310 C01