


NOTE: Membranes bonding surface is 50mm according Sika recommendations.

NOTE: For hollow core calculation report please refer to KXC-P2-001-Y-LFL-21-CAL031.

NOTE: Concrete tolerances are +/- 15mm, 20mm joint is recommended considering also fabrication tolerances.

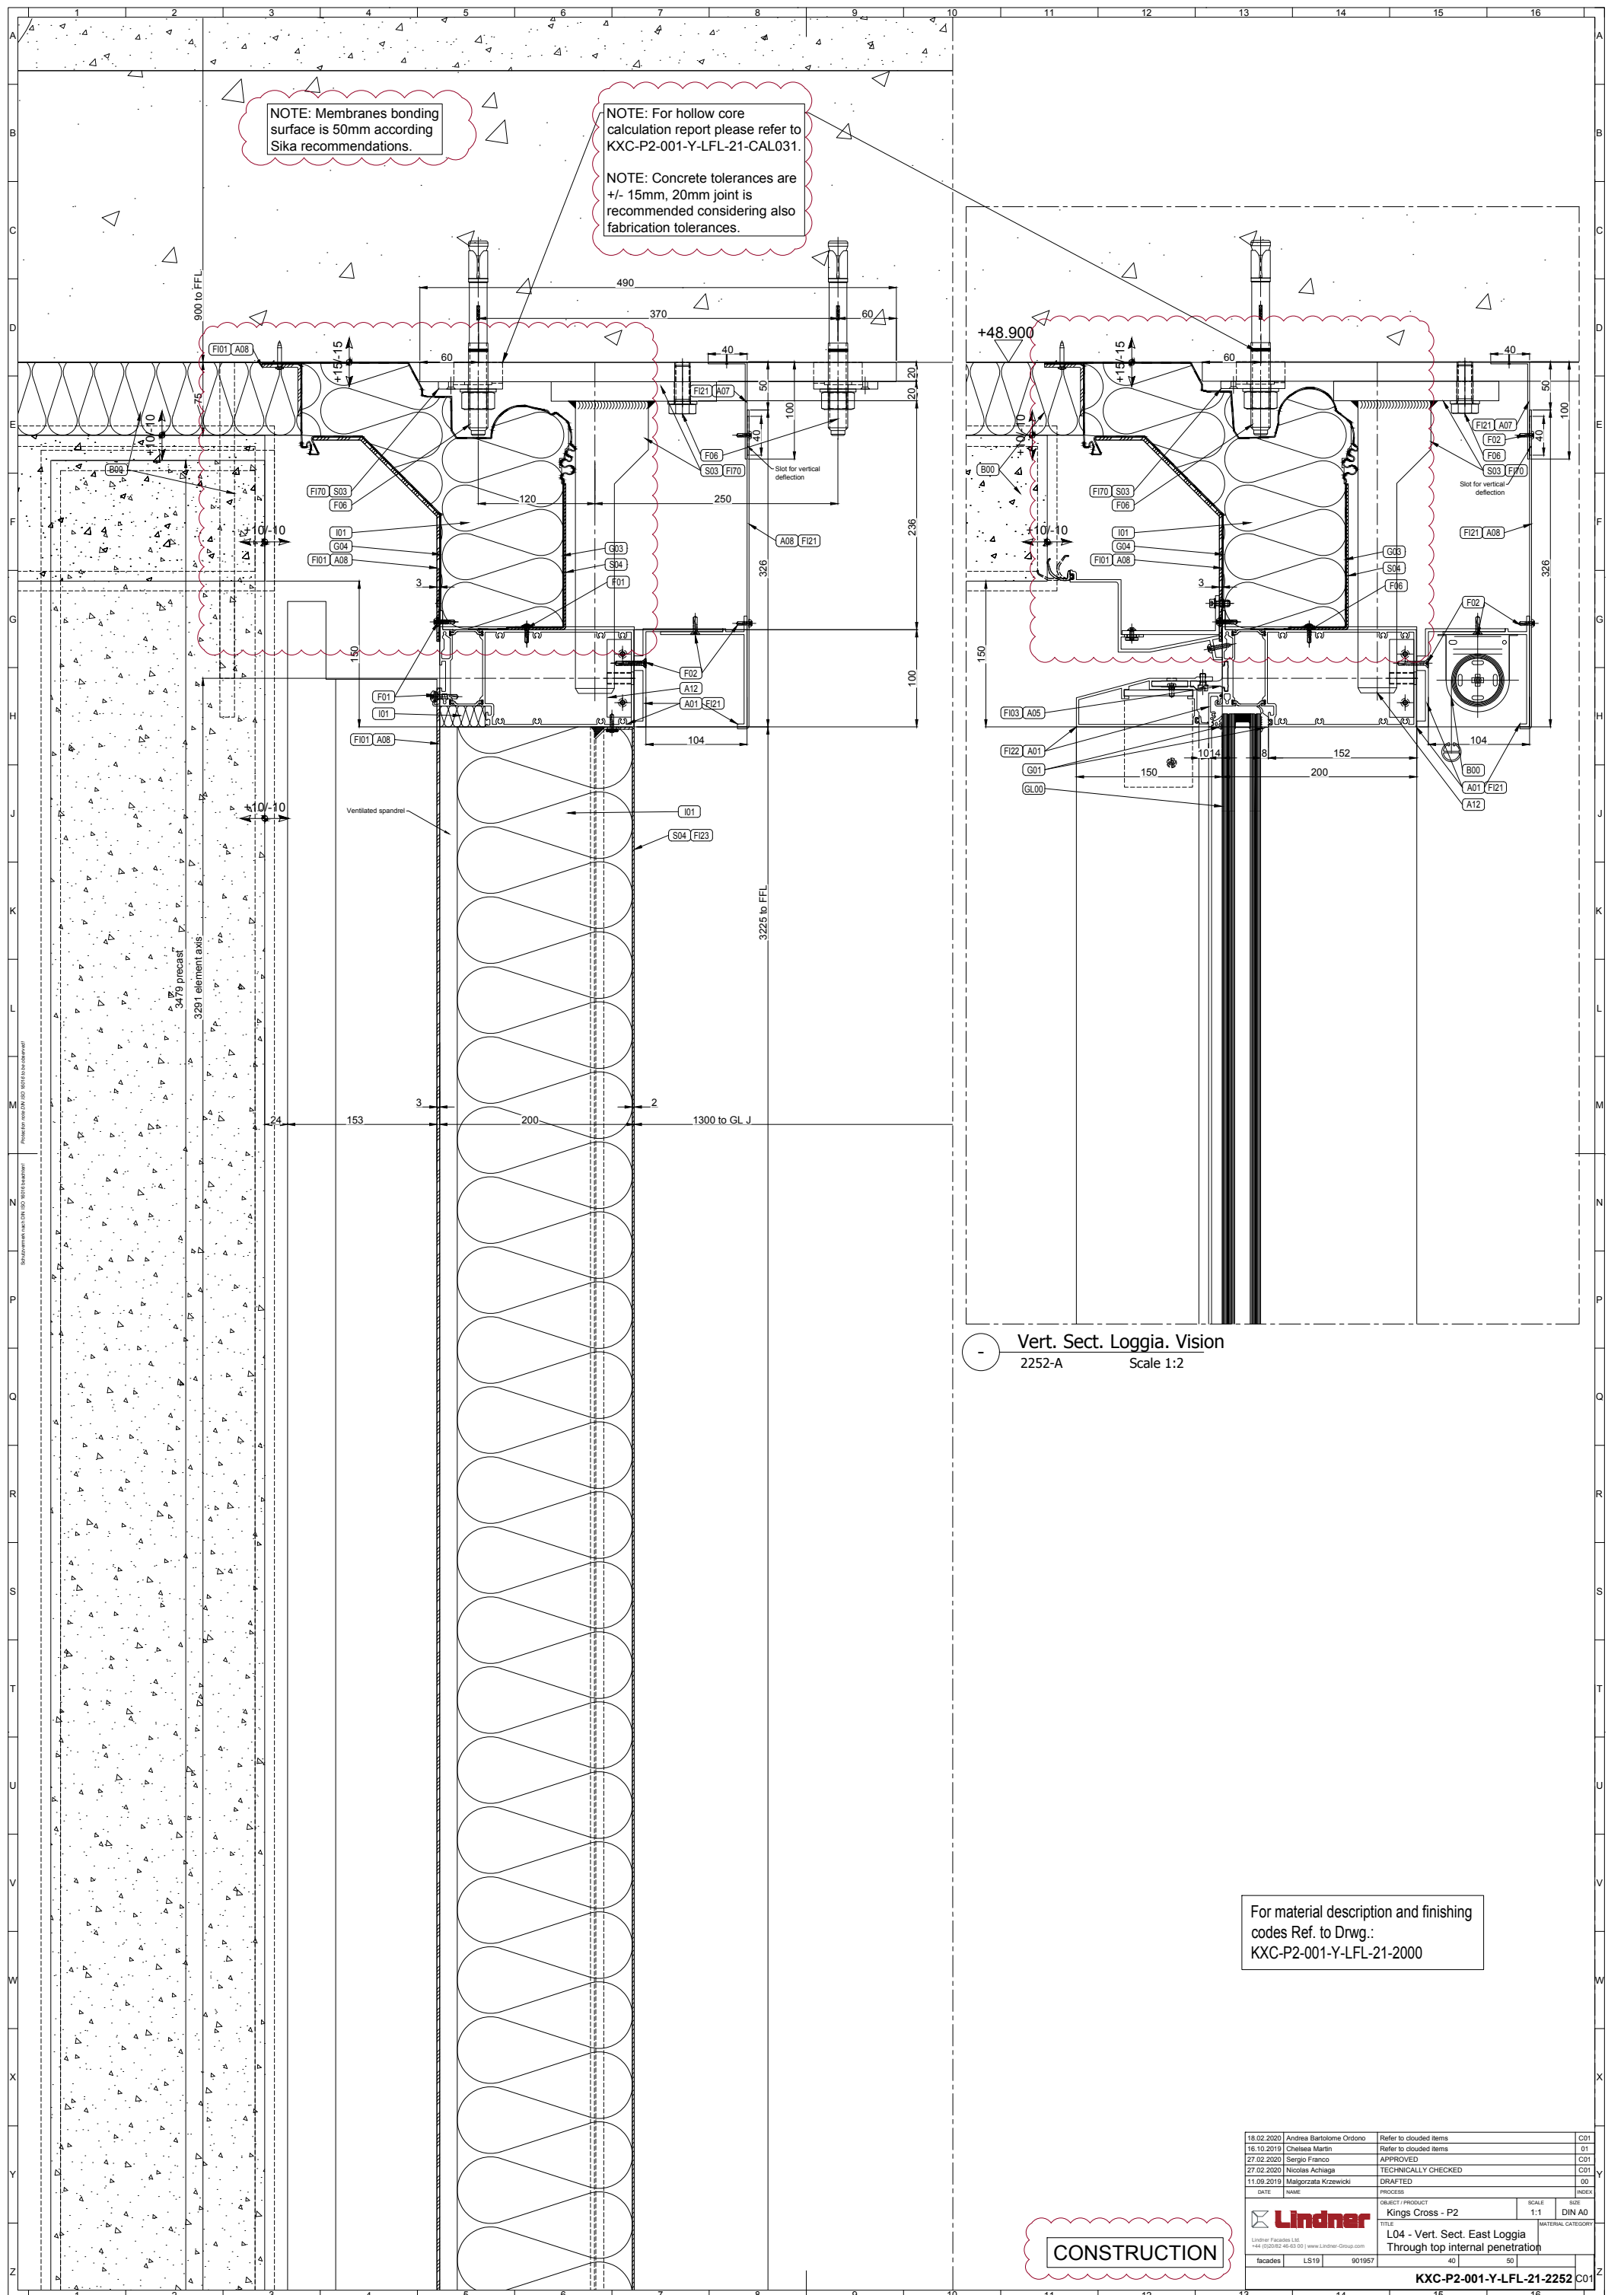

Vert. Sect. Loggia. Vision
2252-A Scale 1:2

For material description and finishing codes Ref. to Drwg.:
KXC-P2-001-Y-LFL-21-2000

CONSTRUCTION

18.02.2020	Andrea Bartolome Ordone	Refer to clouded items	C01
16.10.2019	Chelsea Martin	Refer to clouded items	01
27.02.2020	Sergio Franco	APPROVED	C01
27.02.2020	Nicolas Achaga	TECHNICALLY CHECKED	C01
11.09.2019	Margozzata Kziewicki	DRAFTED	00
DATE	NAME	PROCESS	INDEX
Lindner Facades Ltd 444 (0)202 46 43 00 www.Lindner-Group.com		OBJECT / PRODUCT	SCALE
facades		Kings Cross - P2	1:1
LS19		901957	50
KXC-P2-001-Y-LFL-21-2252		C01	