


For material description and finishing codes Ref. to Drwg.:
KXC-P2-001-Y-LFL-21-2000

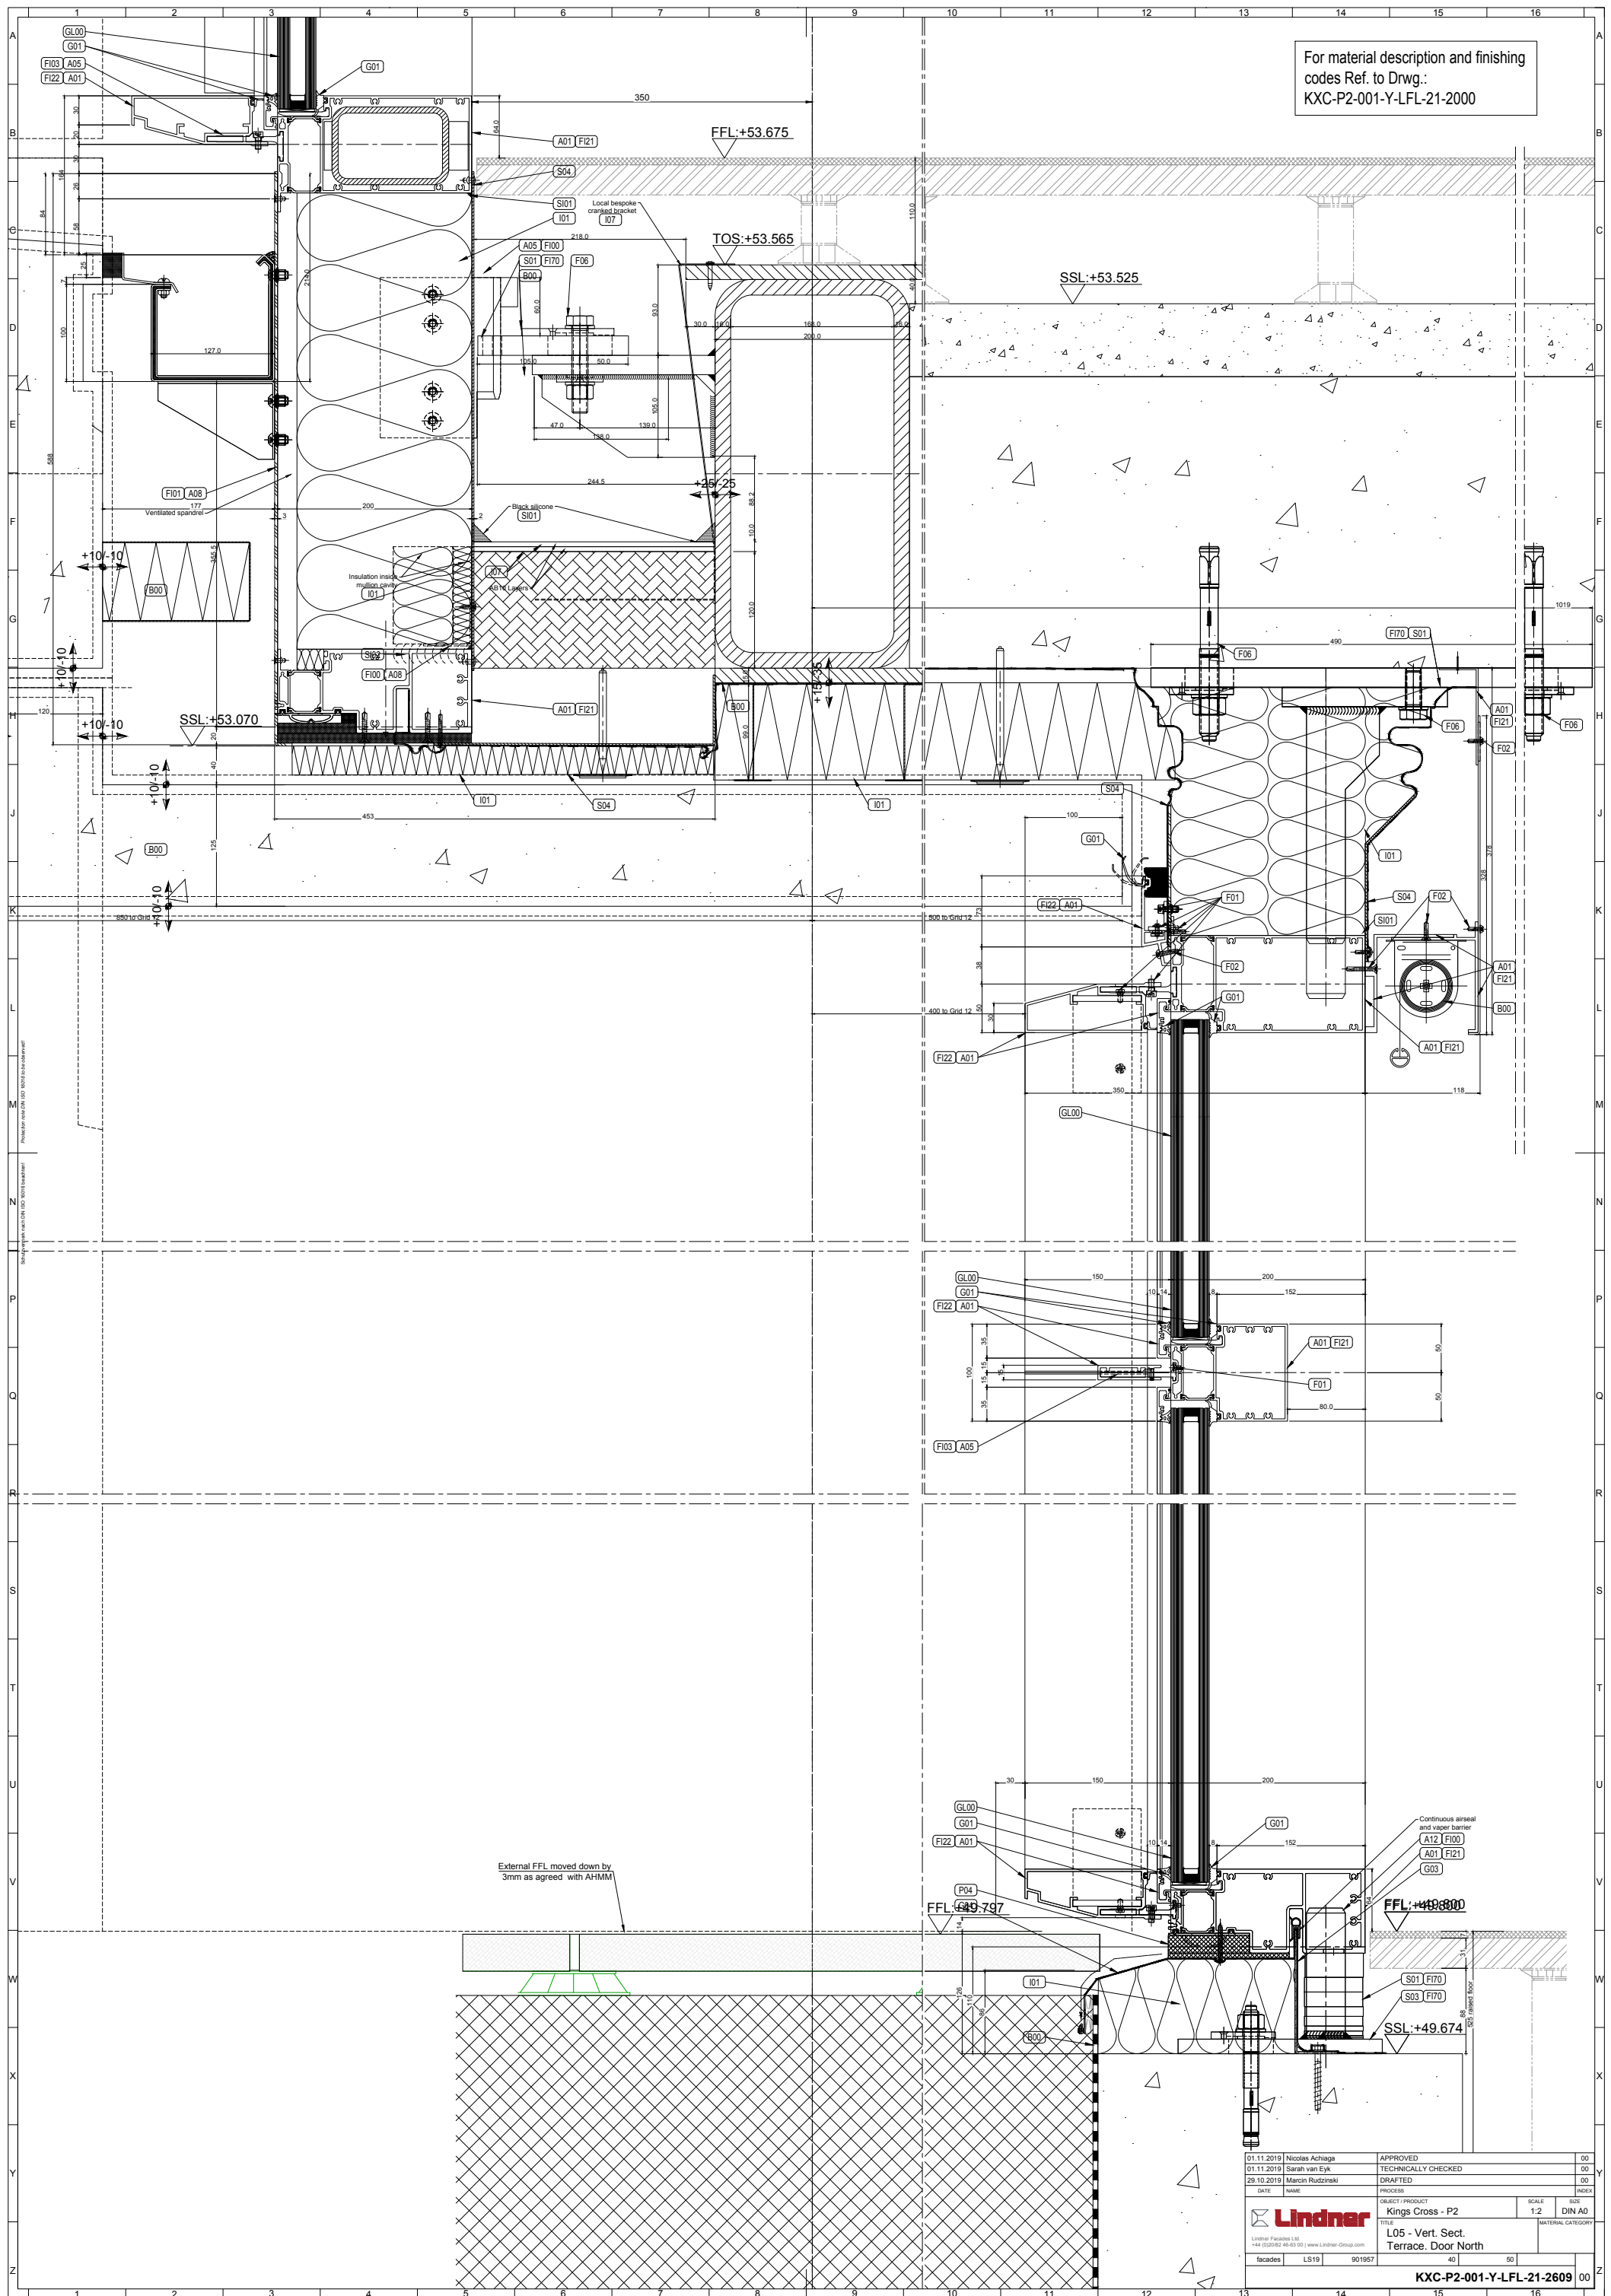

External FFL moved down by 3mm as agreed with AHMM

01.11.2019	Nicolas Achiaga	APPROVED	00
01.11.2019	Sarah van Eyk	TECHNICALLY CHECKED	00
28.10.2019	Marcel Ruzdzinski	DRAFTED	00
DATE	NAME	PROCESS	REVISION
OBJECT / PRODUCT		SCALE	SIZE
Kings Cross - P2		1:2	DIN A0
TITLE		MATERIAL CATEGORY	
L05 - Vert. Sect.		Terrace. Door North	
Lindner	LS19	901957	40 50
KXC-P2-001-Y-LFL-21-2609 00			