


For material description and finishing codes Ref. to Drwg.:
KXC-P2-001-Y-LFL-21-2000

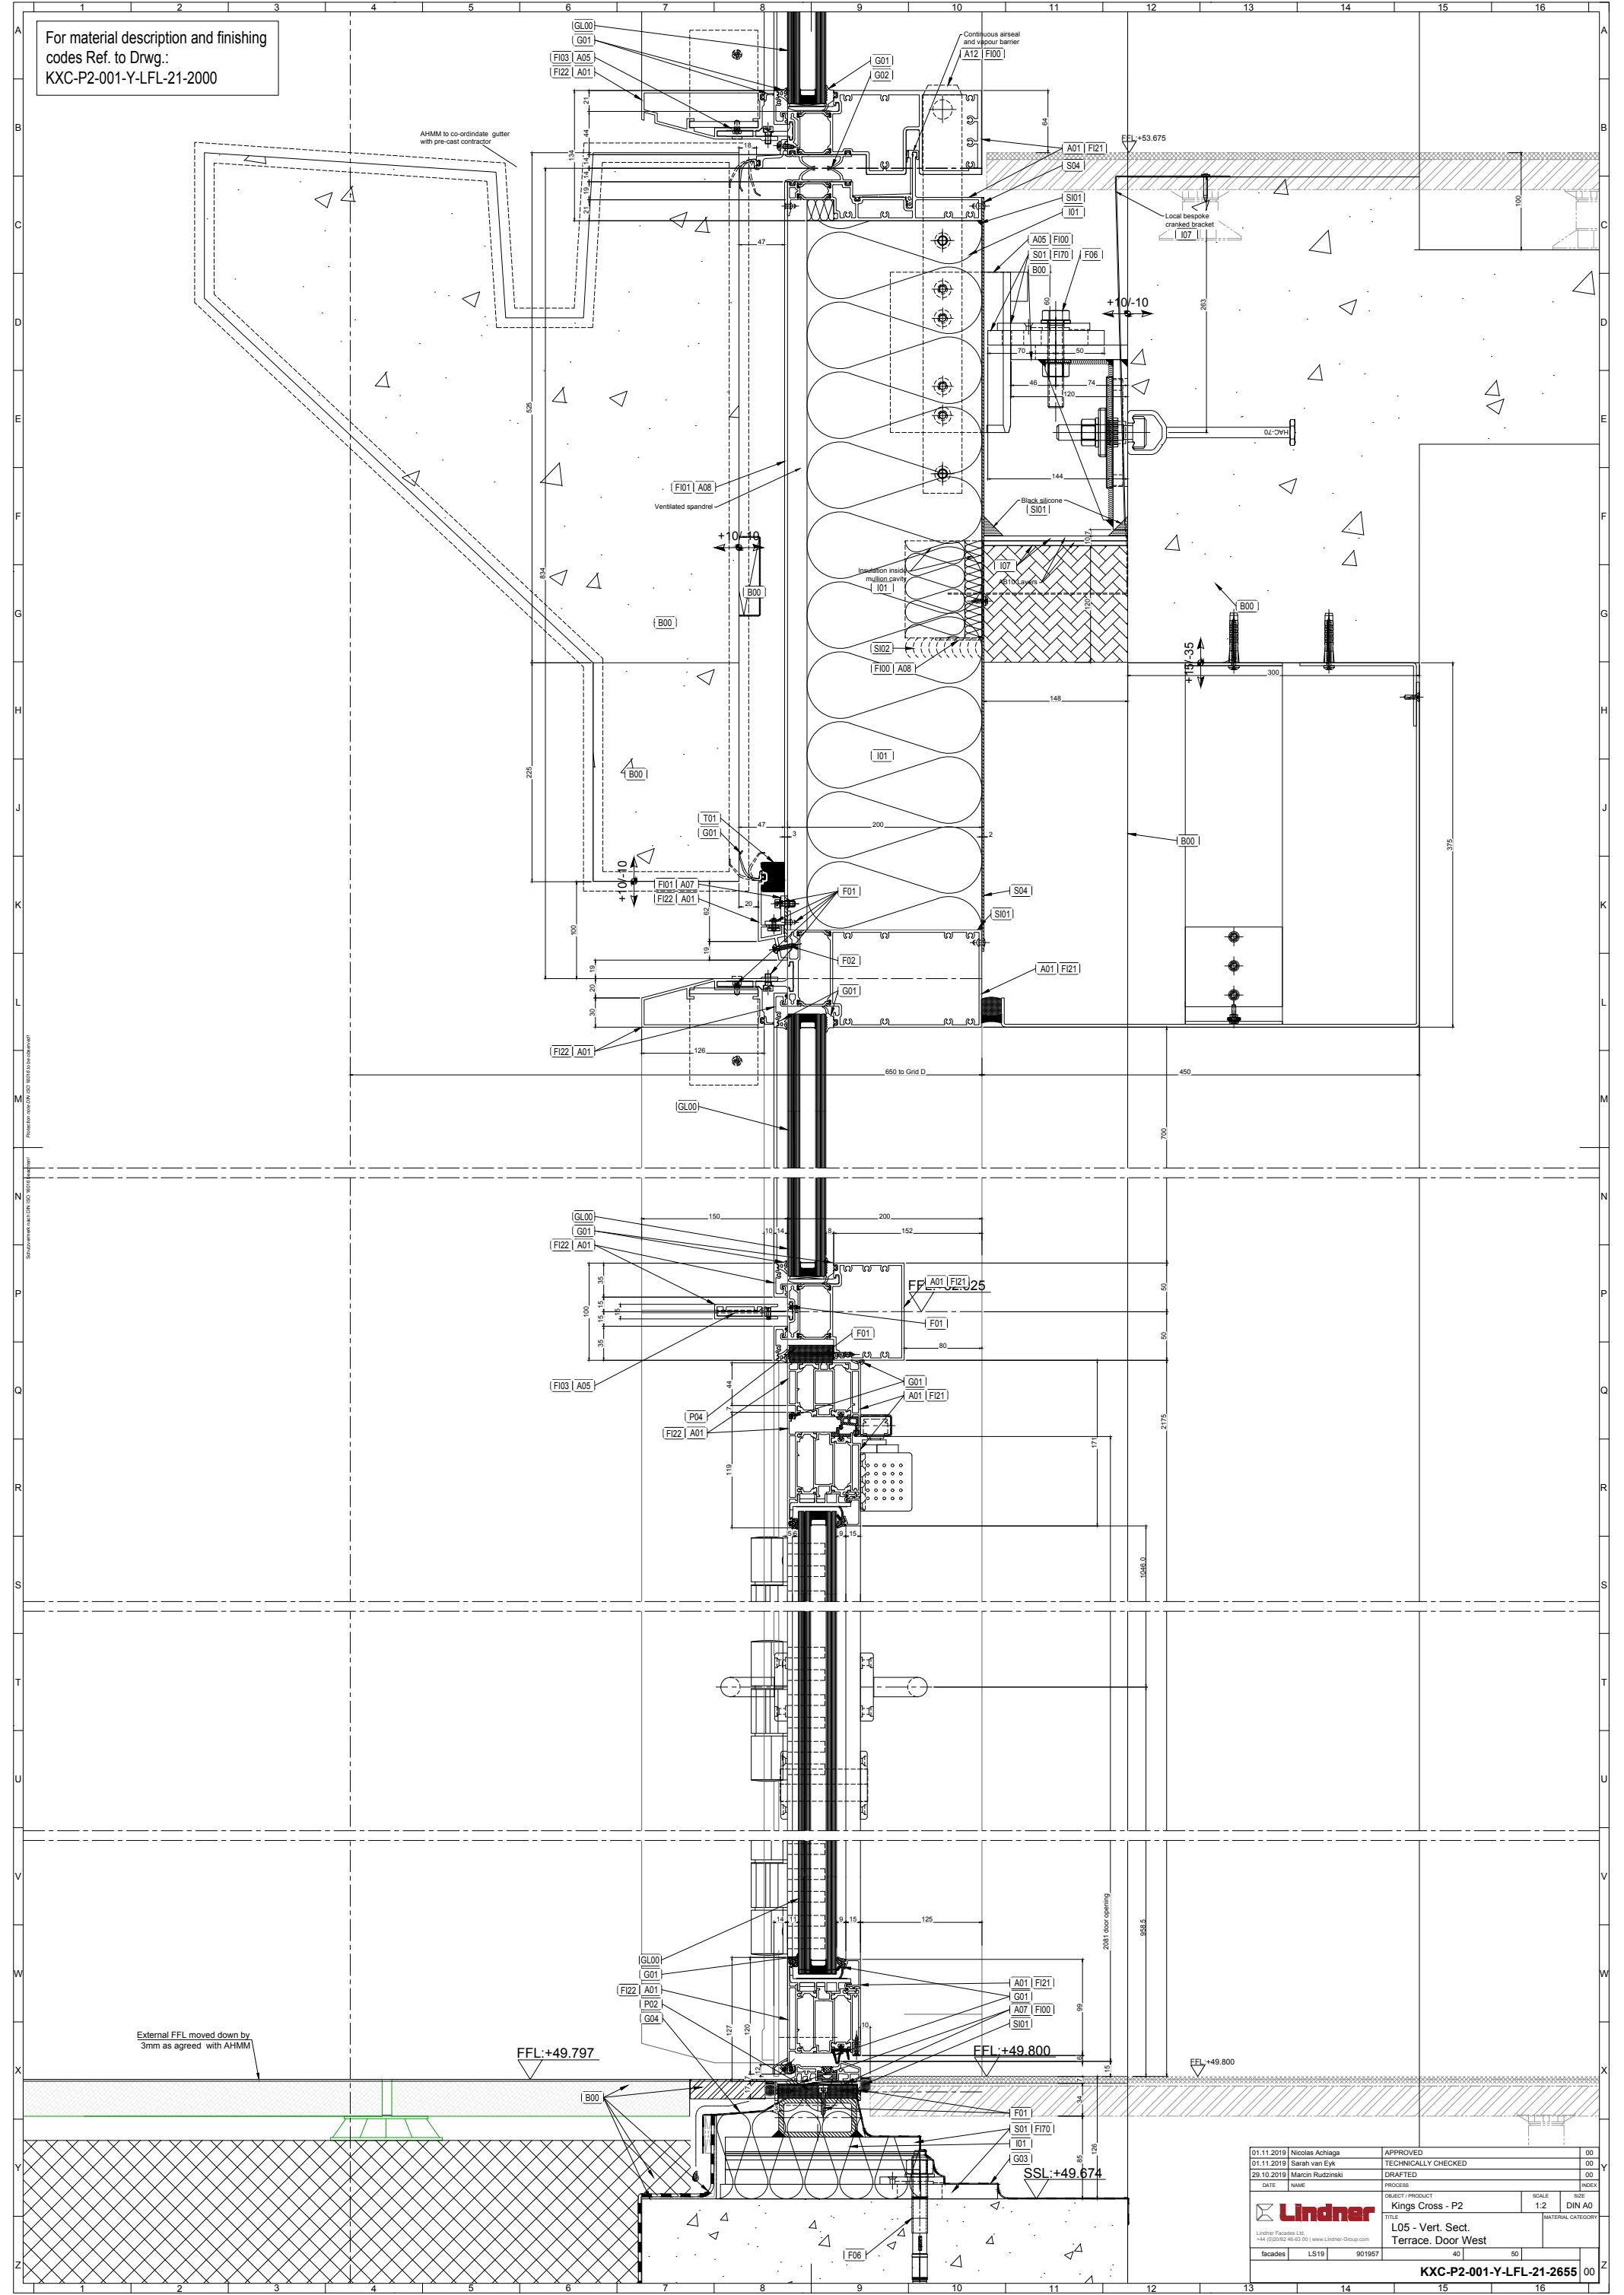

01.11.2019	Nicolas Achiaga	APPROVED	00
01.11.2019	Sarah van Eyk	TECHNICALLY CHECKED	00
28.10.2019	Marcel Rutzshak	DRAFTED	00
DATE	NAME	PROCESS	REVISION
Lindner		OBJECT / PRODUCT	SCALE / SIZE
Lindner Facades Ltd +44 (0)2082 46 43 00 www.lindner-group.com		Kings Cross - P2	1:2 / DIN A0
TITLE		MATERIAL CATEGORY	
L05 - Vert. Sect. Terrace. Door West			
facades	LS19	901957	40 / 50
KXC-P2-001-Y-LFL-21-2655			