


Revision no.	
Project No.	737
Cad File	1346_V02.08.dwg
Drawn	
Checked	JD
Date	03/11/2020
Scale	As shown
Title No.	

Comparison drawing
to 2015/6141/P and
2015/6885/L Elevations

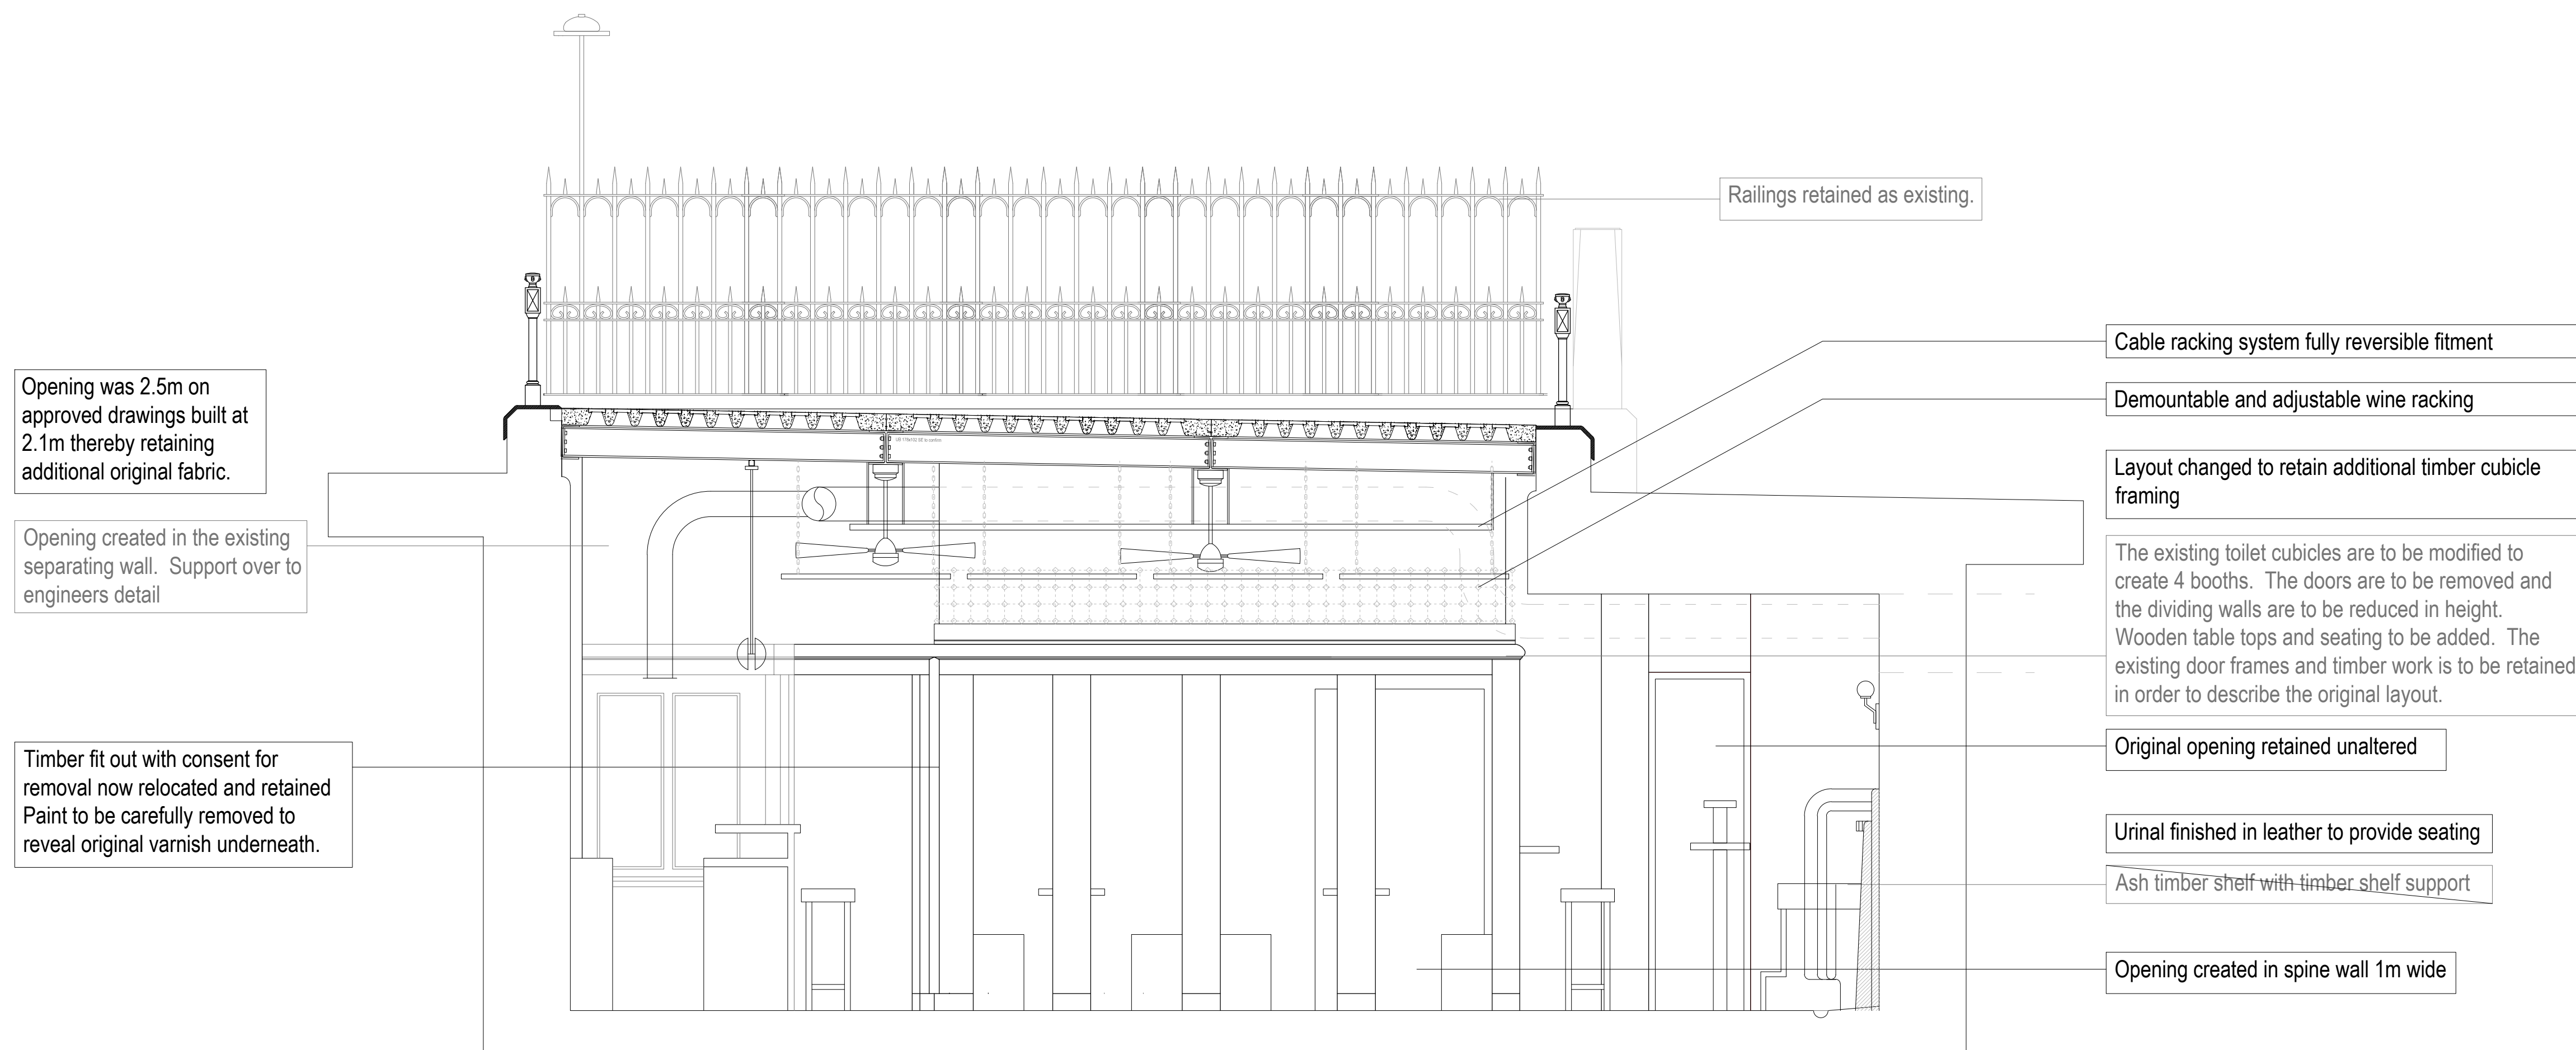

1 Elevations

Scale: 1:25



2 Elevations

Scale: 1:25