


DO NOT SCALE THIS DRAWING.

Original Drawing Size A1

Notes

PLEASE REFER TO MJC DRAWING 2714-1020 FOR
NOTES

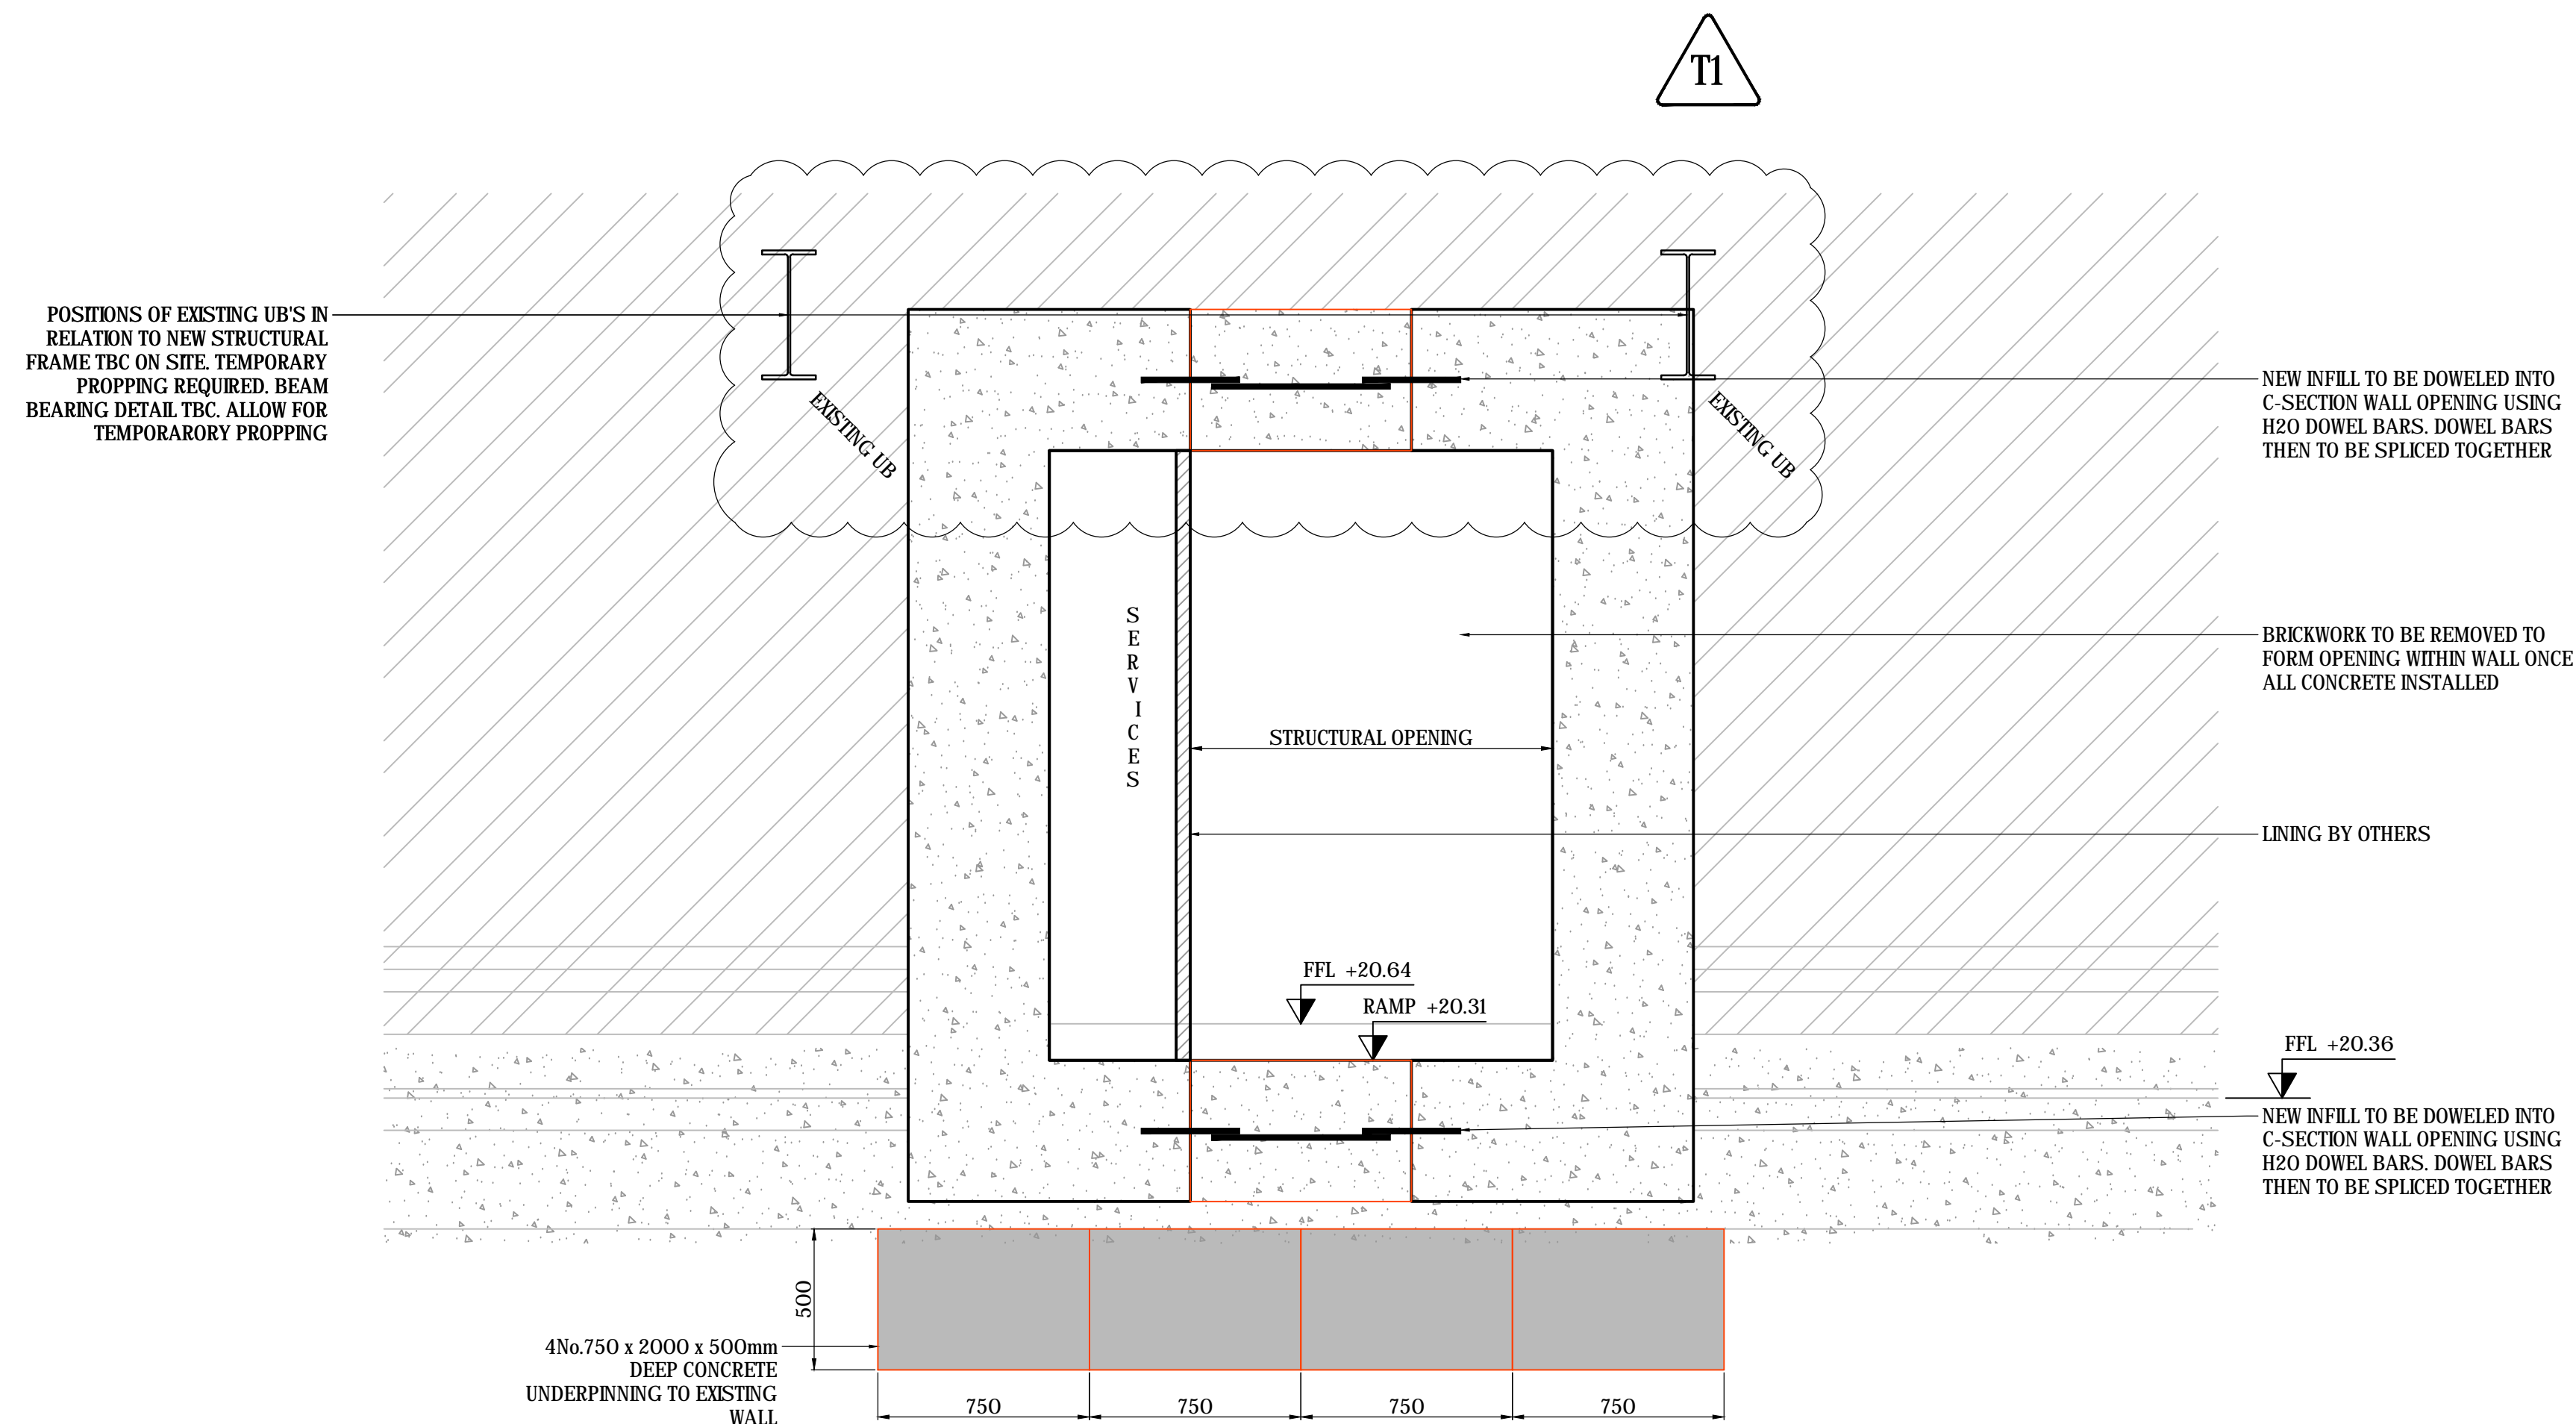

DESIGN TBC FOLLOWING CONFIRMATION OF WALL SIZE AND THICKNESSES


**STEP 5 - TYPICAL ELEVATION ON OPENING
(SCALE 1:20 AT A1)**

TENDER ISSUE

T1	24/01/20	REVISED TO SUIT MEETING COMMENTS	DC
T	08/01/20	TENDER ISSUE	DC
P	15/11/19	PRELIMINARY ISSUE FOR COMMENTS	DC

Rev.	Date	Description	By
------	------	-------------	----

Revisions

 **Michael Jackson Consulting**
Chartered Structural Engineers

204 BOLTON ROAD
WALKDEN, WORSLEY
MANCHESTER, M28 3BN

Tel: 0161 790 4404
Fax: 0161 790 4405

Client



Shaftesbury Theatre

Site

SHAFTESBURY THEATRE

Project

PROPOSED BASEMENT

Drawing Title

STEP 5 FOR NEW OPENING IN EXISTING WALL

Scale	Date	Drawn	Checked	Passed
AS SHOWN	OCT 2019	DC		

DRG. No.

2714-1018-T1

THIS DRAWING AND THE COMPUTER FILE OF THIS DRAWING ARE COPYRIGHT. THE COPYRIGHT BELONGS TO MICHAEL JACKSON CONSULTING ENGINEERS LIMITED (MJCE LIMITED). THIS DRAWING MAY THEREFORE, NOT BE REPRODUCED IN ANY FORMAT WITHOUT THE WRITTEN CONSENT OF MJCE LIMITED AND THE COMPUTER FILE MAY NOT BE TRANSFERRED WITHOUT THE WRITTEN CONSENT OF MJCE LIMITED.