



Potential developments on the neighbouring properties

Potential developments on the neighbouring properties

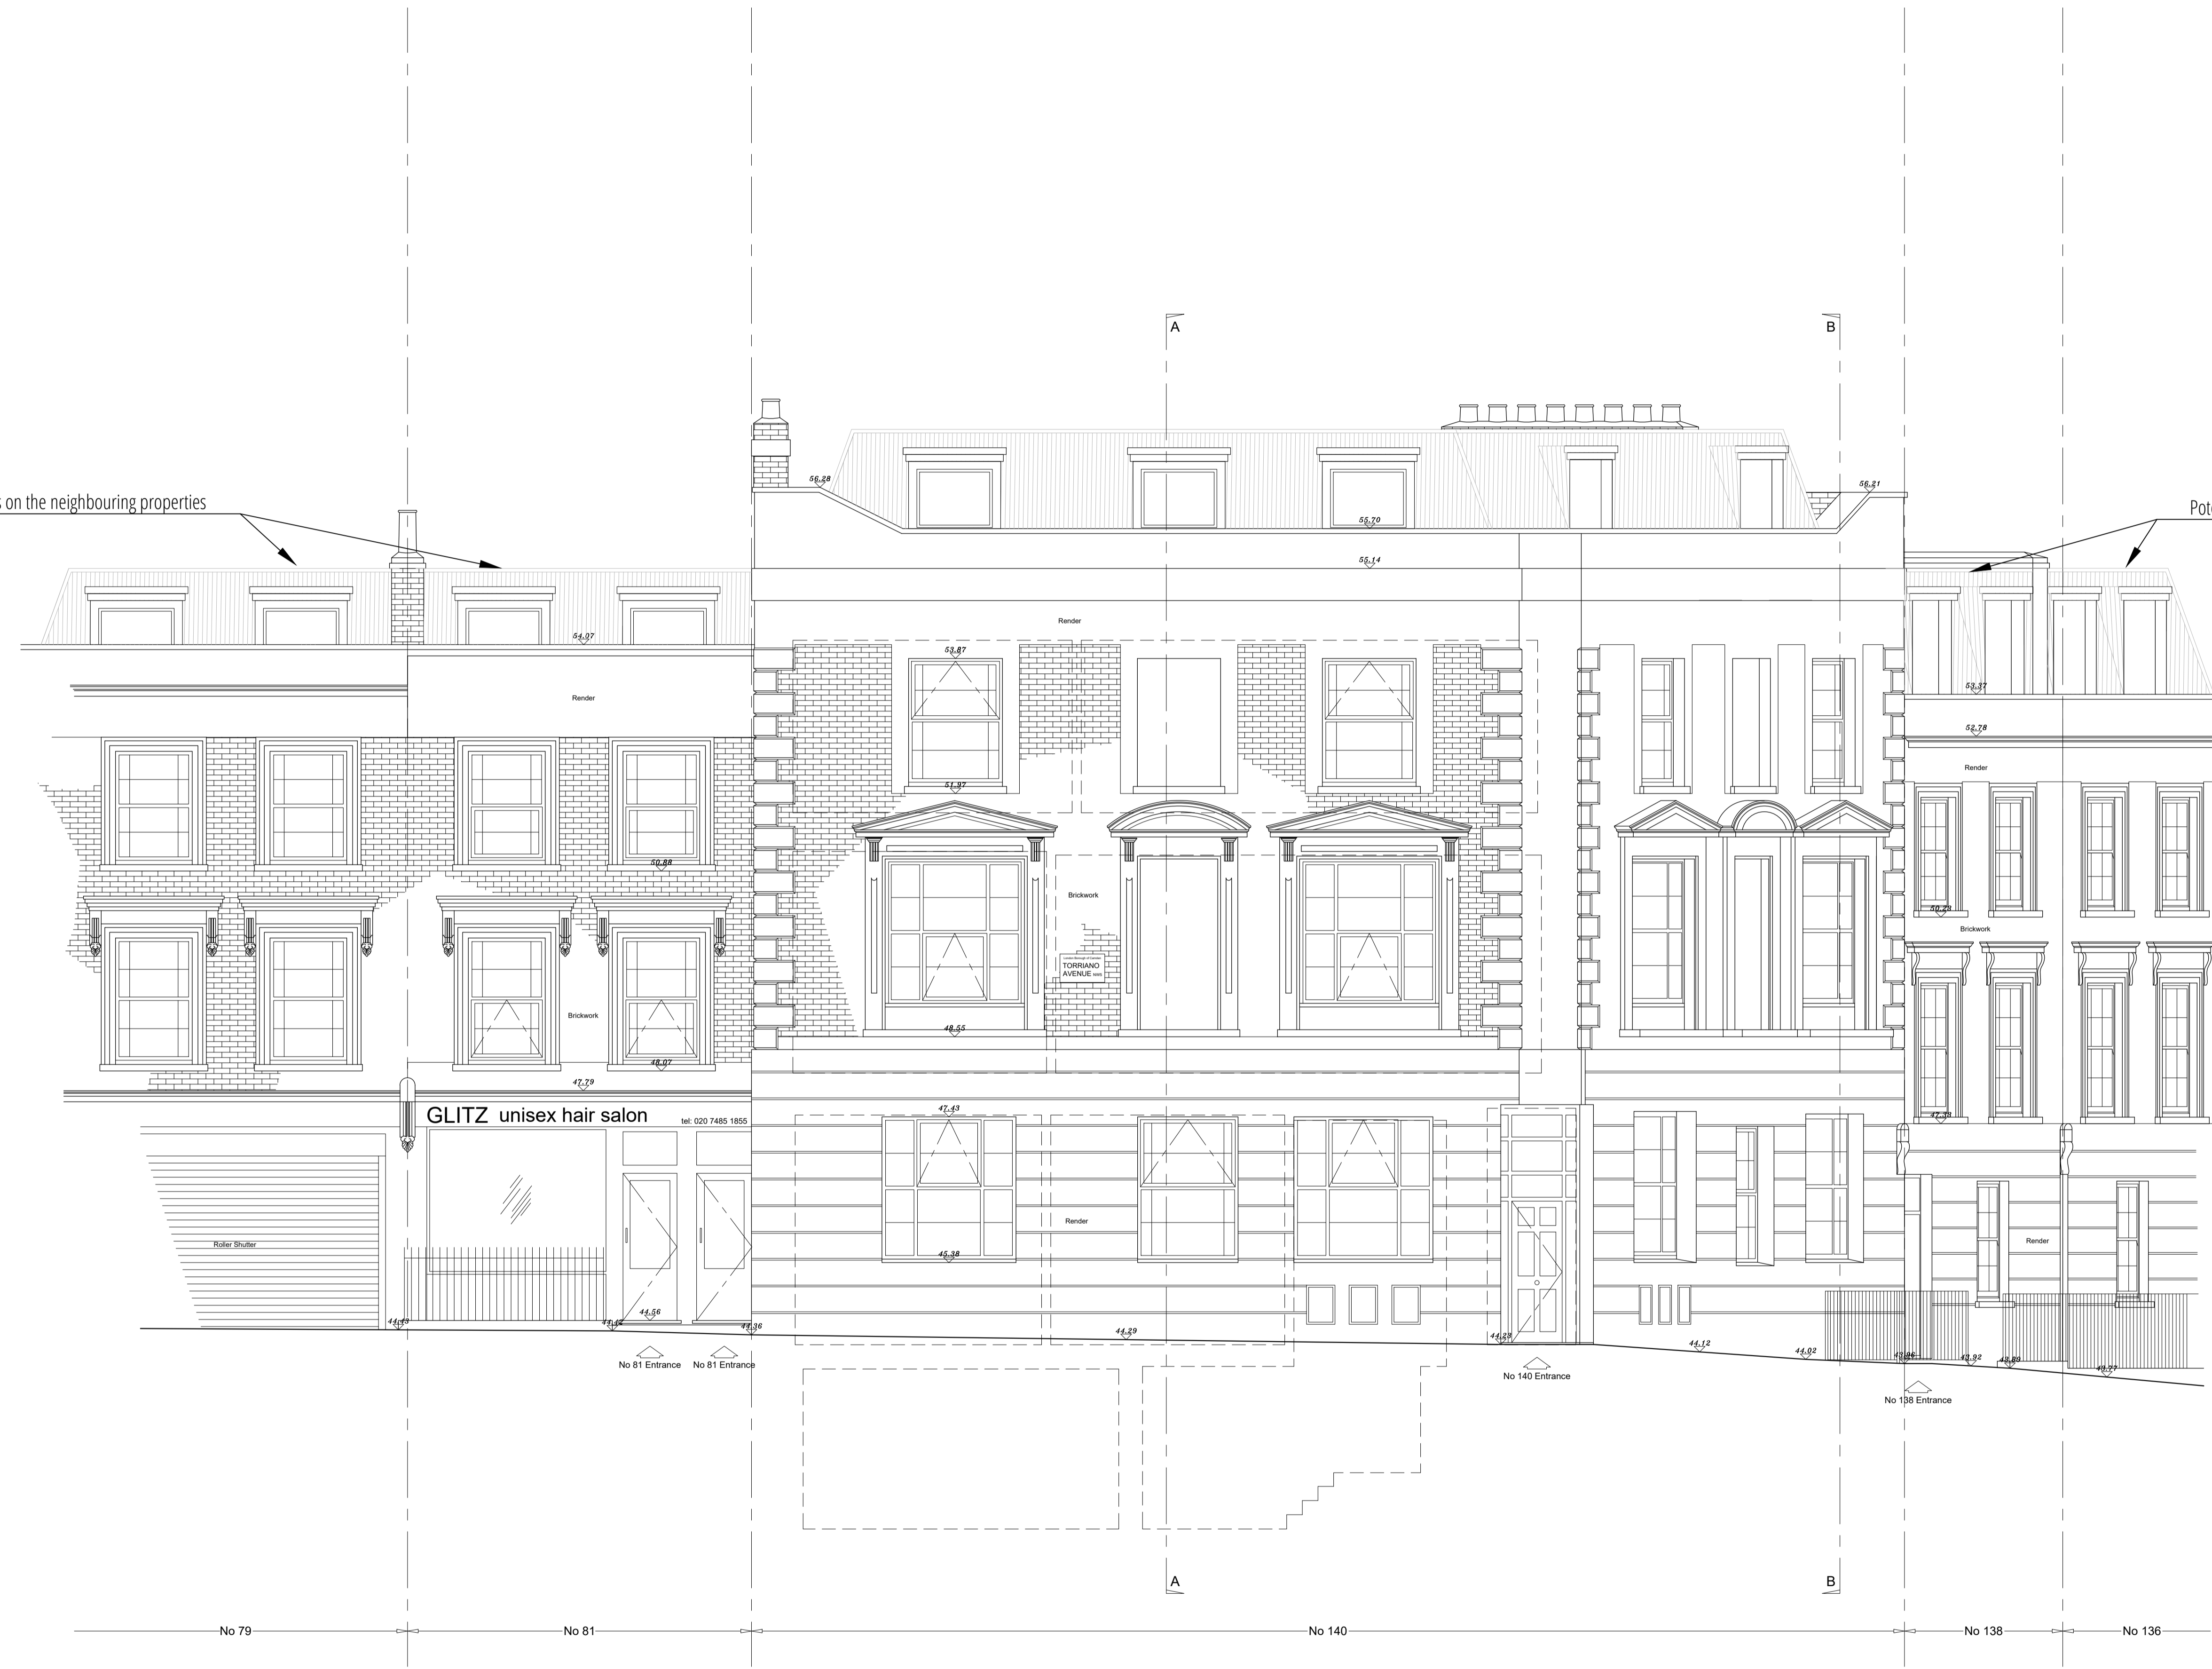

- NOTES:
1. THIS DRAWING IS COPYRIGHT AND MUST NOT BE REPRODUCED IN WHOLE OR IN PART WITHOUT WRITTEN PERMISSION OF GAA DESIGN.
  2. THIS DRAWING REPRESENTS DESIGN INTENT AND CONCEPT ONLY. HENCE IT CAN BE SCALED FOR PLANNING PURPOSES ONLY.
  3. THIS DOCUMENT AND ALL ASSOCIATED DOCUMENTS ARE PREPARED FOR SPECIFIC SITE AND EVENT, AND INCORPORATE CALCULATIONS AND MEASUREMENTS AVAILABLE FROM THE CLIENT AT THE TIME OF DRAFTING.
  4. THE RECIPIENT AGREES TO PROTECT THE CONTENTS FROM DISTRIBUTION AND DISSEMINATION EXCEPT AS REQUIRED FOR THE SPECIFIC EVENT NAMED, WITHOUT THE WRITTEN PERMISSION OF THE DESIGNER.
  5. USE OF THIS DESIGN IS GRANTED TO THE CLIENT FOR THE SPECIFIC AND NAMED EVENT ONLY.
  6. COPYRIGHT © 2019

Rev.	Date	Description	Drawn	Check	Rev.	Date	Description	Drawn	Check
P02	10/03/2020	Amendments on bin and cycle storage and additional window on Flat 7	GG	CS					
P01	27/01/2020	First Issue	GG	CS					

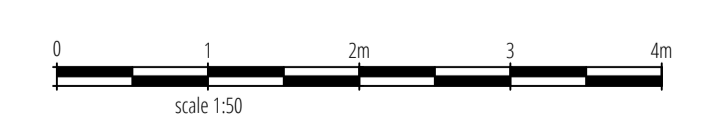

PROJECT NAME  
140 Leighton Rd, Camden  
DRAWING TITLE  
Proposed Front N.E. Elevation

PROJECT NO.  
19008  
SCALE  
1:50  
PURPOSE  
For Stage Approval

DOC. NO. -  
19008-GAA-ZZ-ZZ-DR-T-2106  
Date  
18/12/2019  
Drawn  
MKB  
Check  
HB

STATUS  
S4  
Rev  
P02  
Reviewed  
CS  
Approved  
CS

