

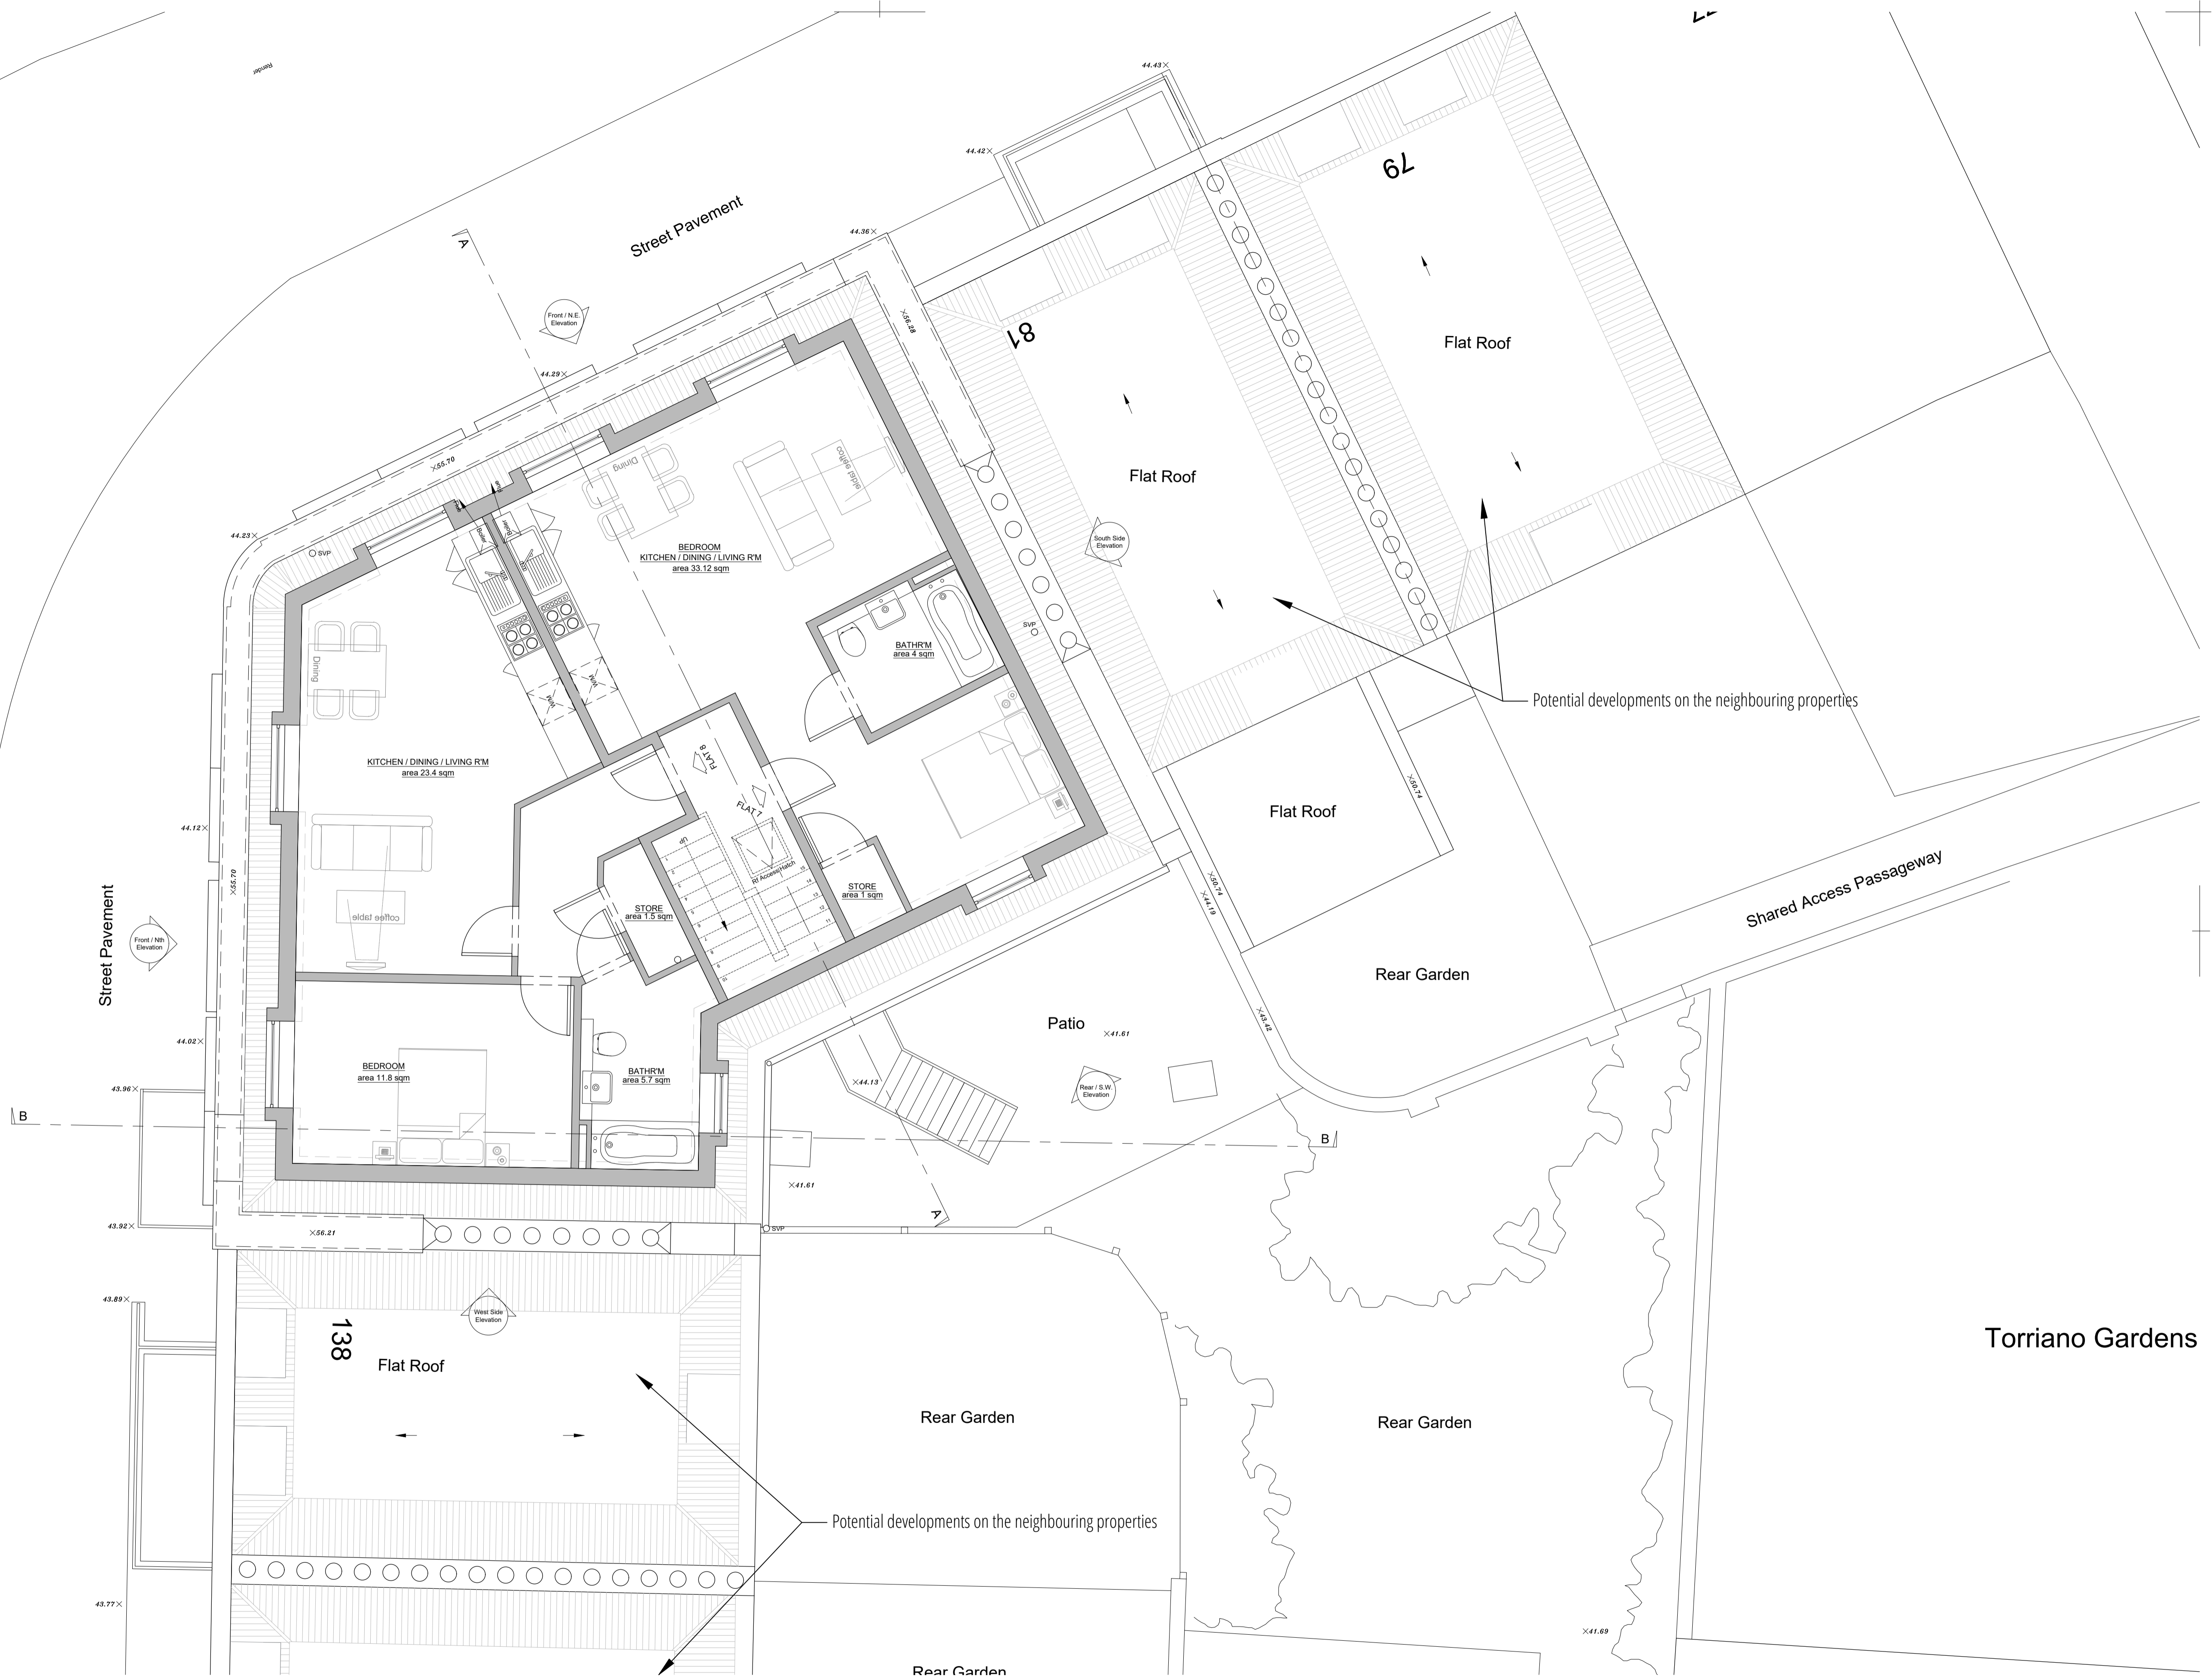


LEIGHTON ROAD

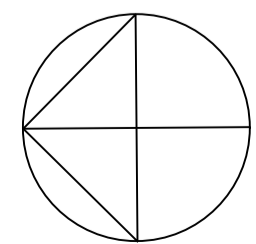

- NOTES:
1. THIS DRAWING IS COPYRIGHT AND MUST NOT BE REPRODUCED IN WHOLE OR IN PART WITHOUT WRITTEN PERMISSION OF GAA DESIGN.
 2. THIS DRAWING REPRESENTS DESIGN INTENT AND CONCEPT ONLY. HENCE IT CAN BE SCALED FOR PLANNING PURPOSES ONLY.
 3. THIS DOCUMENT AND ALL ASSOCIATED DOCUMENTS ARE PREPARED FOR SPECIFIC SITE AND EVENT, AND INCORPORATE CALCULATIONS AND MEASUREMENTS AVAILABLE FROM THE CLIENT AT THE TIME OF DRAFTING.
 4. THE RECEPT AGREES TO PROTECT THE CONTENTS FROM DISTRIBUTION AND DISSEMINATION EXCEPT AS REQUIRED FOR THE SPECIFIC EVENT NAMED, WITHOUT THE WRITTEN PERMISSION OF THE DESIGNER.
 5. USE OF THIS DESIGN IS GRANTED TO THE CLIENT FOR THE SPECIFIC AND NAMED EVENT ONLY.
 6. COPYRIGHT © 2019

Rev.	Date	Description	Drawn	Check	Rev.	Date	Description	Drawn	Check
P03	03/03/2020	Amendments on bin and cycle storage and additional window on Flat 7	GG	CS					
P02	30/01/2020	Notes on potential neighbouring development	GG	CS					
P01	27/01/2020	First Issue	GG	CS					

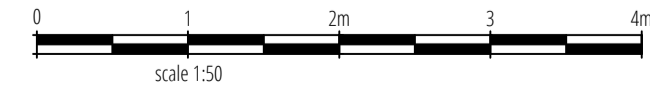

PROJECT NAME
140 Leighton Rd, Camden
DRAWING TITLE
Proposed Mansard Floor
PROJECT NO.
19008
SCALE
1:50

PURPOSE
For Stage Approval

DOC. NO. -
19008-GAA-ZZ-03-DR-T-2009
Date
18/12/2019
Drawn
MKB
Check
HB
STATUS
S4 P03 CS CS
Rev
Reviewed
Approved

