


FACE: 2no. 5mm clear acrylic panels. Face panel to have 2x2mm bevelled edge to all sides with buffed and polished finish. Rear of face panel to be screen printing to detail with opaque vinyl backing.

Rear panel to be bonded to rear of face panel using double sided VHB tape.

Face complete with stencil cut self-adhesive white vinyl text reading 'Temporary Vinyl'.

CARRIER LID from 3mm folded aluminium to a depth of 80mm, all finished in NatWest purple.

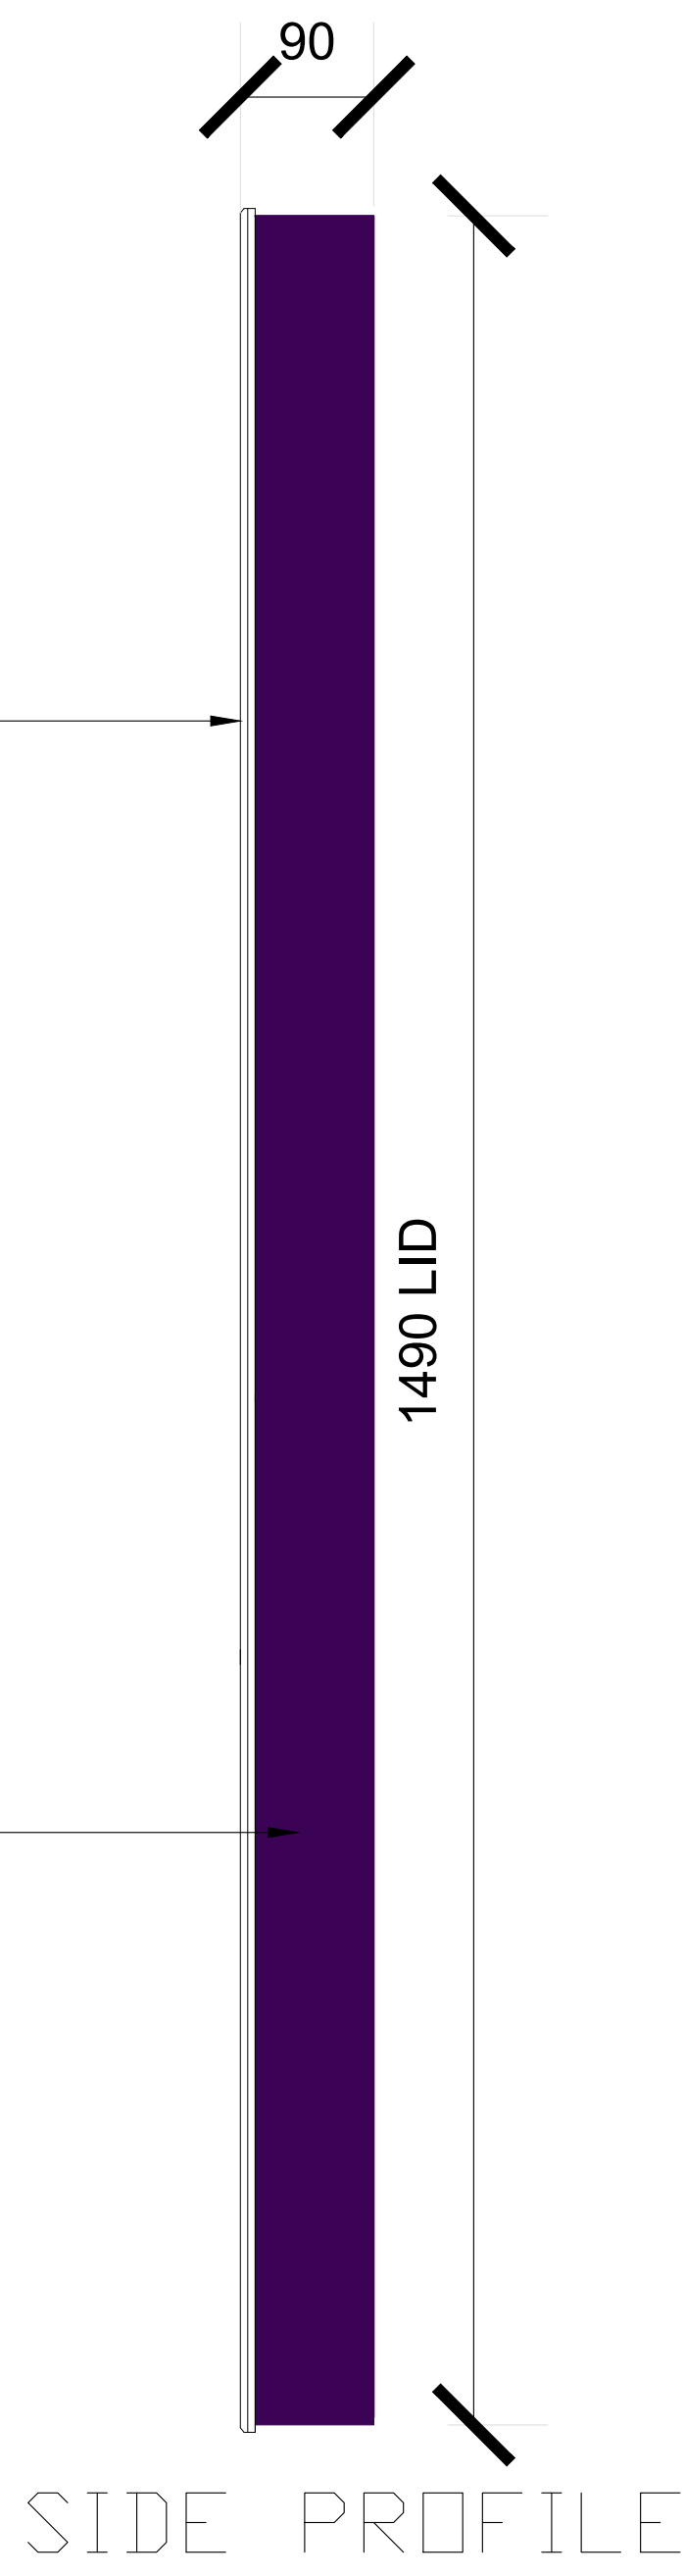

NATWEST
TOTTENHAM COURT ROAD
45 TOTTENHAM COURT ROAD
BLOOMSBURY, LONDON
W1T 2EA

Client Logo:

Rev:	Details:	By:	Date:

Client: RBS		
Project: OPTIMISATION		
Drawing Title: TOTTENHAM COURT ROAD - ATM SHROUD SIGNAGE DETAILS		
Project Number: SID00969	Drawing Number: 007	Revision: /
Scale: 1:5	Drawn By: KC	Issue: /

SPACE INVADER

Email: info@spaceinvaderdesign.co.uk
Web: www.spaceinvaderdesign.co.uk