


- All drawings are subject to Planning and Building Control consent.
- The details shown are for design intent purposes only and are subject to further design development with suppliers and sub-contractors
- Proposals subject to consultation and approval from Local Authority Building Control or an Approved Inspector
- All setting out dimensions should be checked on-site prior to construction and any discrepancies and/or omissions should be reported to the Architects immediately


Notes:




Photo of existing double arched window from roof

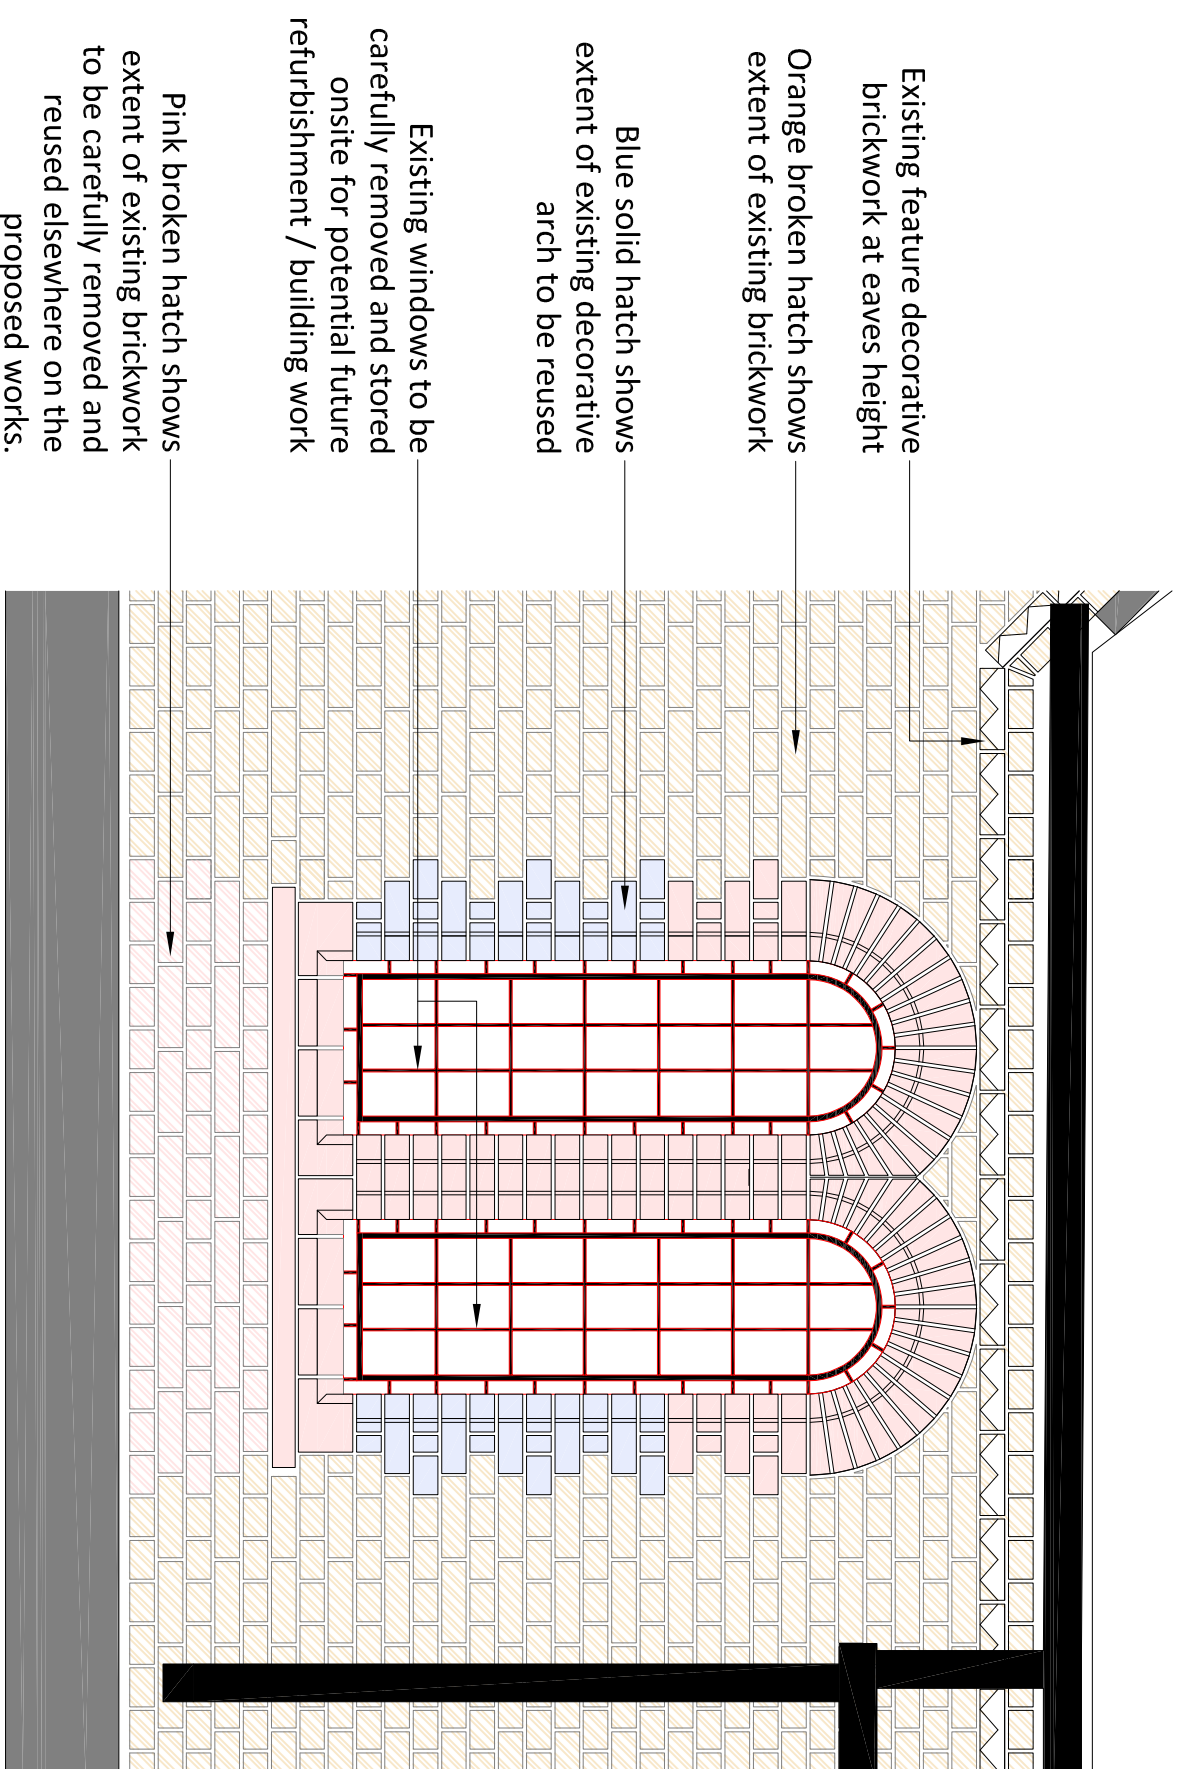


Existing external elevation

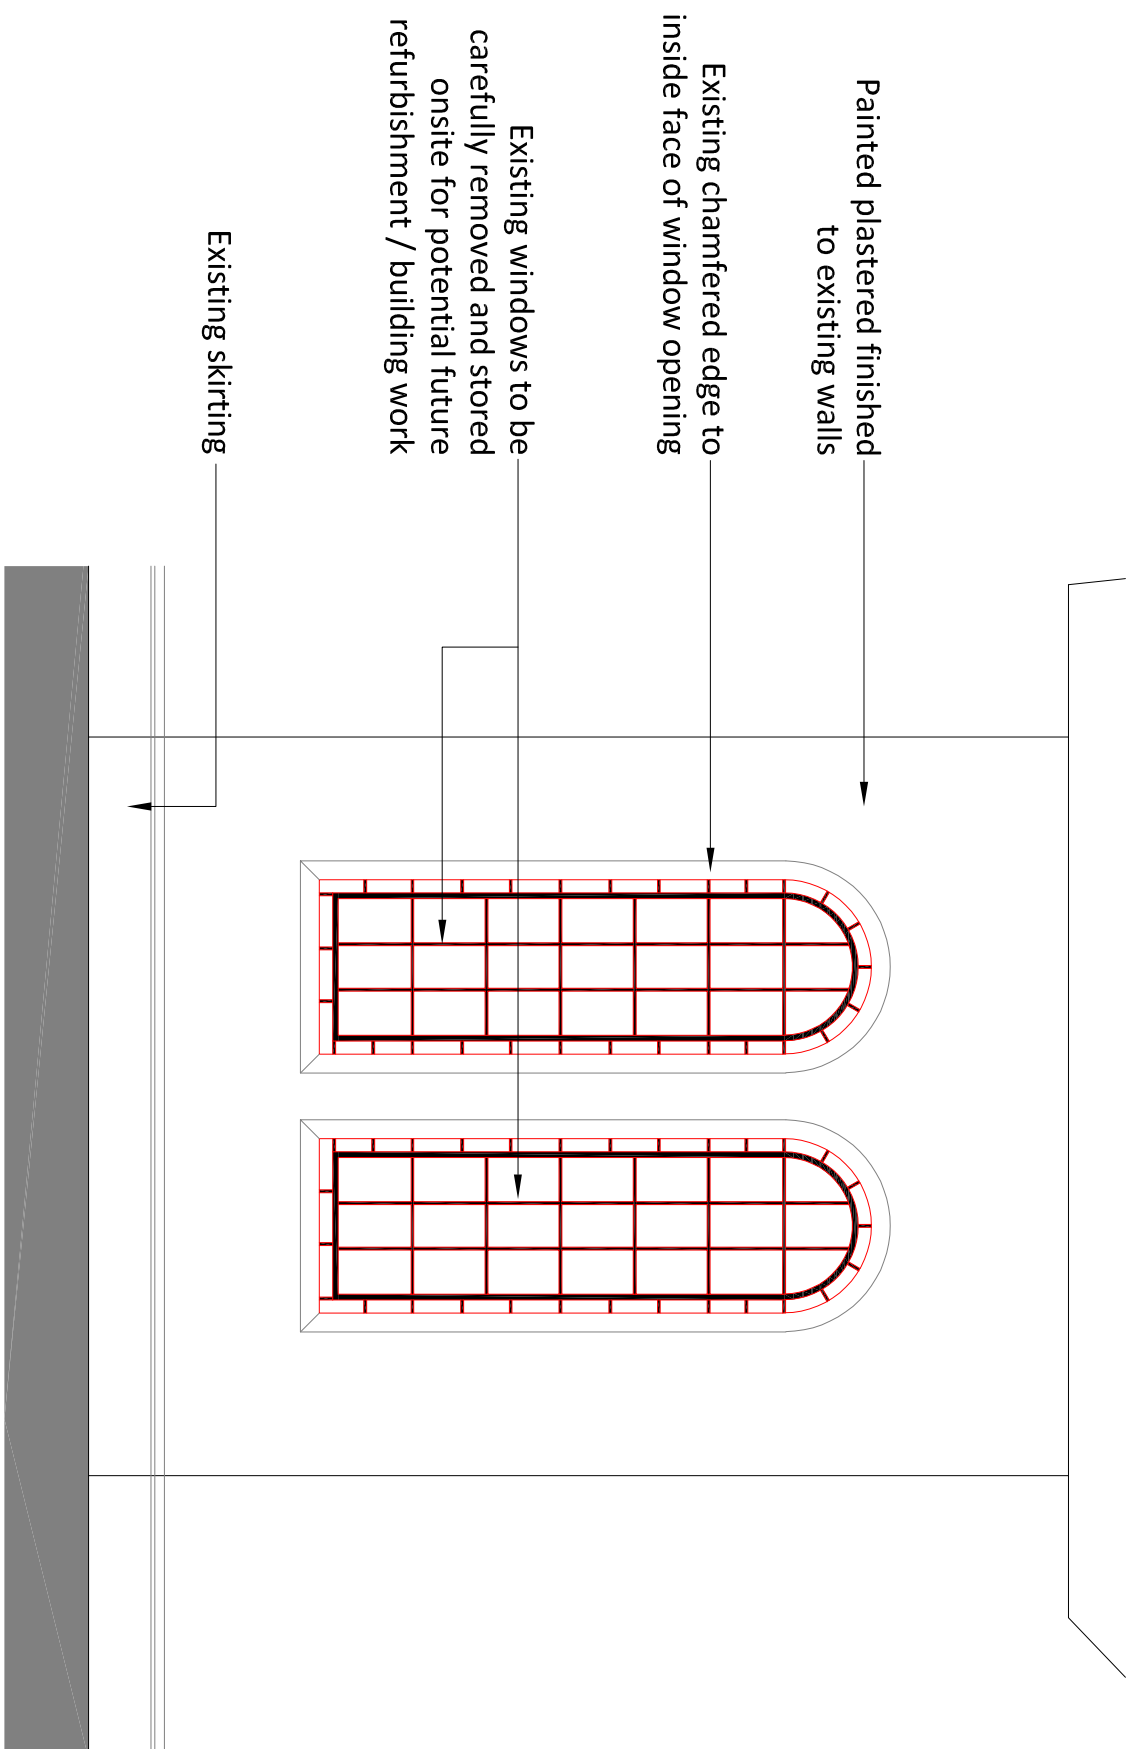

Existing internal elevation

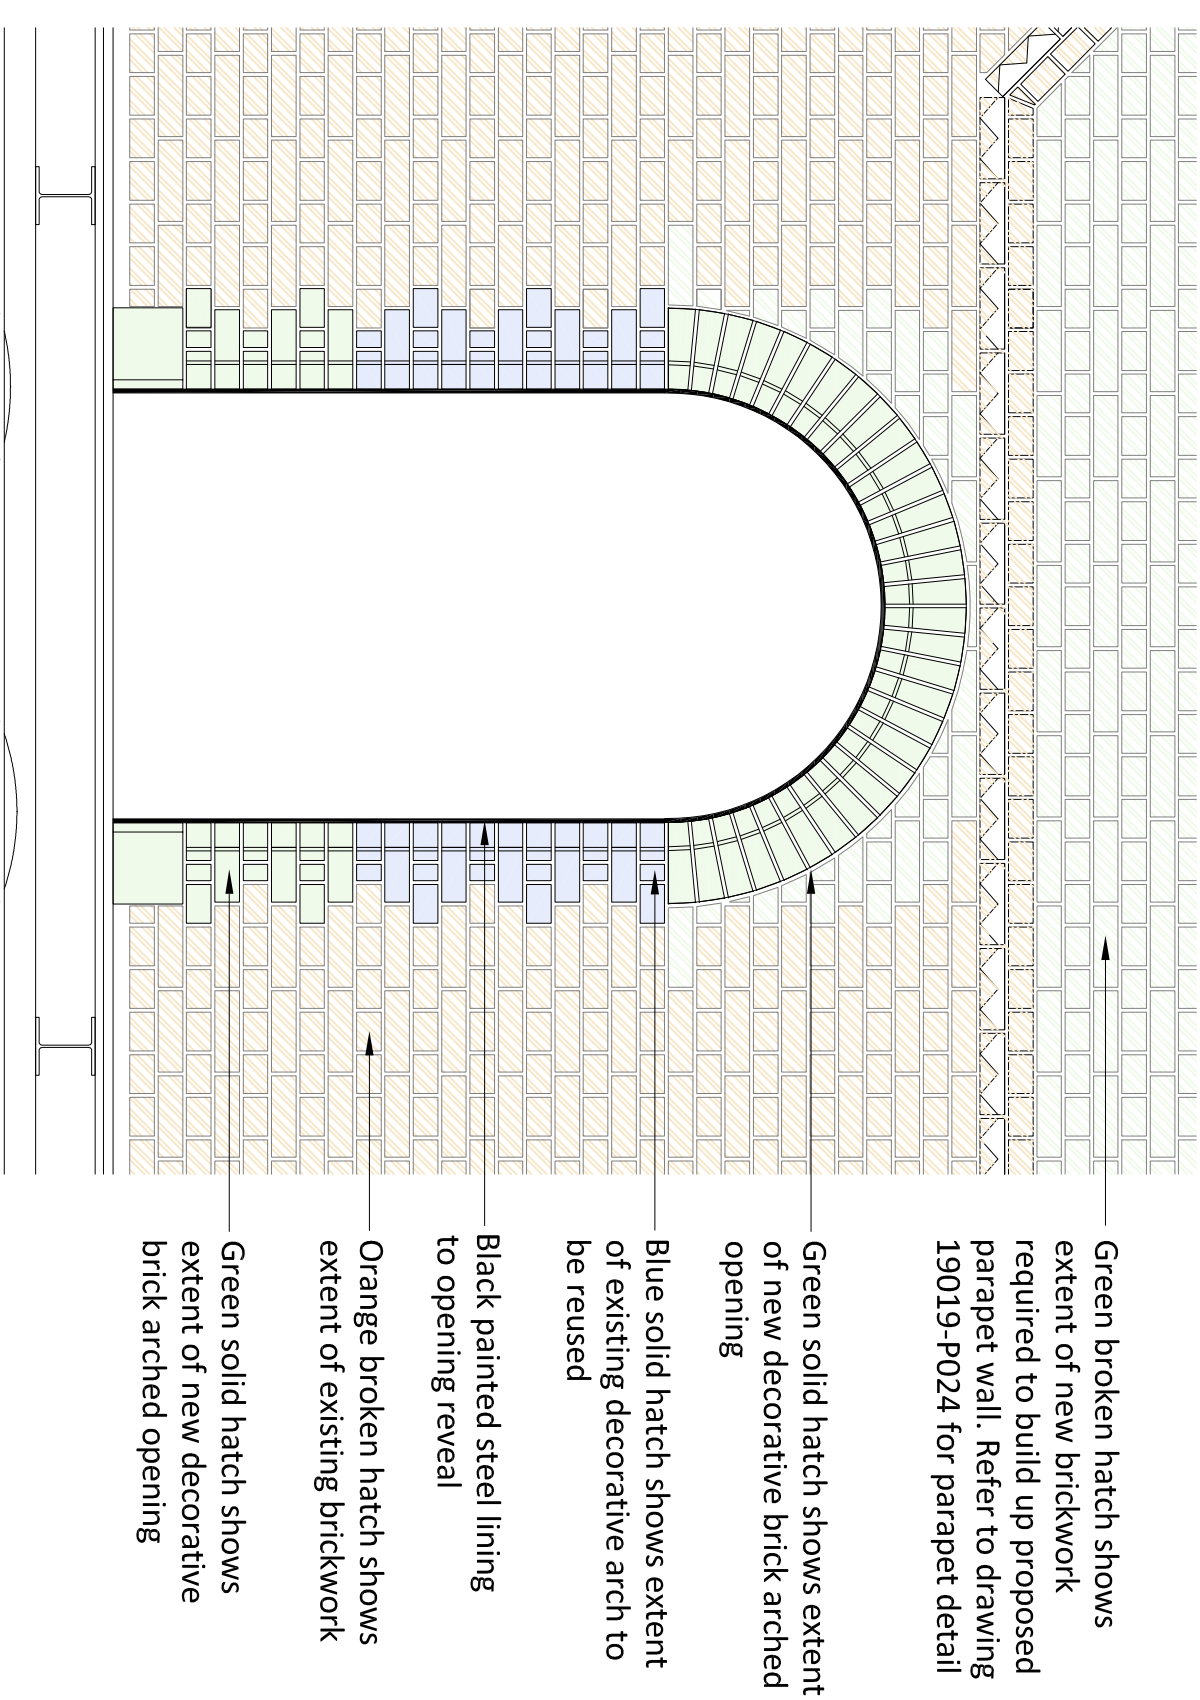

Proposed external elevation

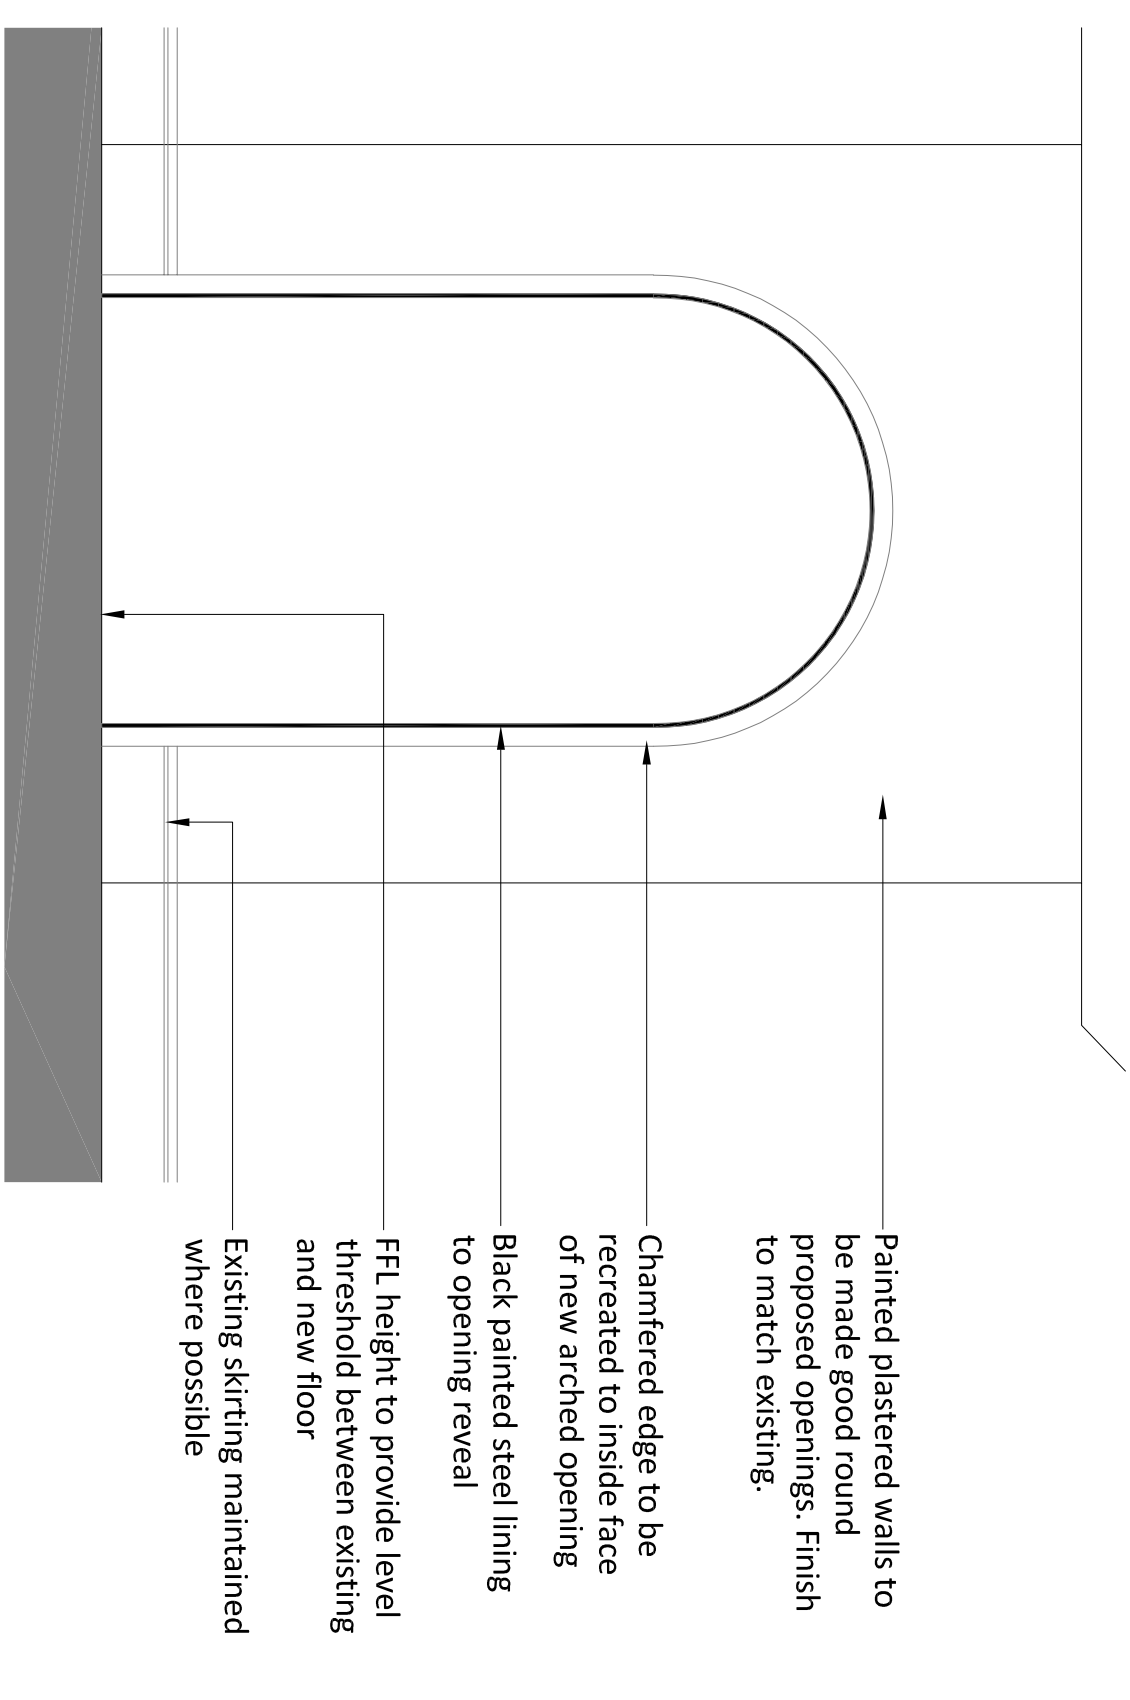

Proposed internal elevation

PLANNING

Drawing:	Project N
Proposed Structural Alteration	19019
Opening 2	Scale:

19019
Scale:

1:20 @A1

Project/Client:
Air Studios
Lyndhurst Hall, London

Rev: -

Bright+SPACE
architects

www.brightspacearchitects.com


27 Glasshouse Studios, Fyern Court Road, Fordingbridge, Hampshire, SP6 1DX
T: (01425) 655806
www.brightspacearchitects.com