

Drawing Key

	Existing Fabric- Walls / Floors / Roof
	Existing Fabric- Ceiling Void (unsurveyed)
	Adjoining properties, highlighted by cross hatch- shown indicatively to provide context.



P02	2019-11-08	Notes updated on drawing for Planning Issue
P01	2019-10-28	Drawings issued for Planning
REV	DATE	DESCRIPTION

ORIGINATOR REF: 8555



CPMG Architects Ltd
Nottingham 23 Warser Gate, Nottingham, NG1 1NU tel: 0115 958 9500
London 31/35 Kirby Street, London, EC1N 8TE tel: 0207 492 1805
Birmingham The Lewis Building 35 Bull Street Birmingham B4 6EQ
 enquiries@cpmg-architects.com
 www.cpmg-architects.com

PROJECT

Dr Williams's Library
Library Building

DRAWING TITLE

SECTIONS
Existing - Section 1

DRAWING PURPOSE

PLANNING SUBMISSION

DRAWN BY	DATE	CHK'D BY	SCALE	MEDIA
SV	2019-10-28	HW	As indicated	A2


PROJECT - ORIGINATOR - ZONE - LEVEL - TYPE - ROLE - NUMBER

W82-CPM-Z1-ZZ-DR-A-20501 **P02**

Existing- Section 1
 1 : 100

Drawing based on survey information, Revit model and CAD drawings produced by City Survey's and Survey Hub, refer to below files. CPMG cannot be held responsible for any discrepancies within the original Revit survey or CAD drawings.
 - 10410E_R (City Surveys)
 - CSDr 000765-DWL-SU-DRG-0001-A01.rvt (City Surveys)
 - 3916_Dr Williams Library_3D Model (Survey Hub)

Copyright of CPMG Architects Limited 2019. All rights reserved. No part of this publication may be reproduced, stored in any retrieval system or transmitted in any form or by any means without prior permission of CPMG Architects Limited. Do not scale from drawing for Construction or Setting-out purposes, use figured dimensions only. All dimensions to be checked on site.
 ISO 9001: 2015 Quality Management
 ISO 14001: 2015 Environmental Management
 PAS 1192-2: 2013 Building Information Modelling

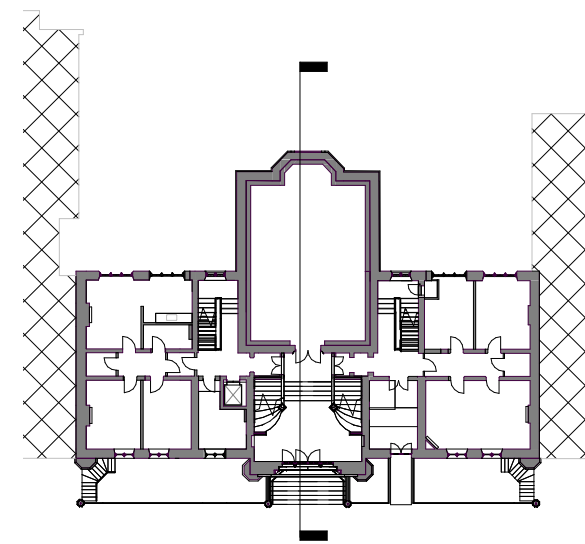

08 +44640
 07 +41710
 06 +38690
 05 +35320
 04 +31960
 02 +25880
 01 +22980



Drawing Key

- Existing Fabric- Walls / Floors / Roof
- Existing Fabric- Ceiling Void (unsurveyed)
- Adjoining properties, highlighted by cross hatch- shown indicatively to provide context.

P02	2019-11-08	Notes updated on drawing for Planning Issue
P01	2019-10-28	Drawings issued for Planning
REV	DATE	DESCRIPTION

ORIGINATOR REF: 8555



CPMG Architects Ltd
 Nottingham 23 Warser Gate, Nottingham, NG1 1NU tel: 0115 958 9500
 London 31/35 Kirby Street, London, EC1N 8TE tel: 0207 492 1805
 Birmingham The Lewis Building 35 Bull Street Birmingham B4 6EQ
 enquiries@cpmg-architects.com
 www.cpmg-architects.com

PROJECT

**Dr Williams's Library
 Library Building**

DRAWING TITLE

**SECTIONS
 Existing - Section 2**

DRAWING PURPOSE

PLANNING SUBMISSION

DRAWN BY	DATE	CHK'D BY	SCALE	MEDIA
SV	2019-10-28	HW	As indicated	A2


PROJECT - ORIGINATOR - ZONE - LEVEL - TYPE - ROLE - NUMBER

W82-CPM-Z1-ZZ-DR-A-20502 P02

Existing- Section 2
 1 : 100

Drawing based on survey information, Revit model and CAD drawings produced by City Survey's and Survey Hub, refer to below files. CPMG cannot be held responsible for any discrepancies within the original Revit survey or CAD drawings.
 - 10410E_R (City Surveys)
 - CSDr 000765-DWL-SU-DRG-0001-A01.rvt (City Surveys)
 - 3916_Dr Williams Library_3D Model (Survey Hub)

Copyright of CPMG Architects Limited 2019. All rights reserved. No part of this publication may be reproduced, stored in any retrieval system or transmitted in any form or by any means without prior permission of CPMG Architects Limited. Do not scale from drawing for Construction or Setting-out purposes, use figured dimensions only. All dimensions to be checked on site.
 ISO 9001: 2015 Quality Management
 ISO 14001: 2015 Environmental Management
 PAS 1192-2: 2013 Building Information Modelling

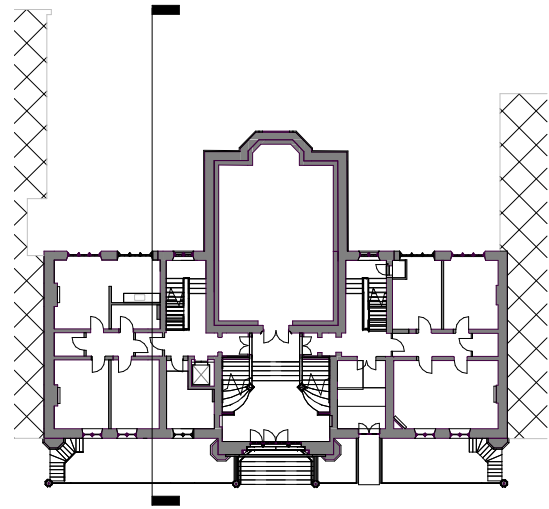

Existing- Section 3
1 : 100

Drawing Key

- Existing Fabric- Walls / Floors / Roof
- Existing Fabric- Ceiling Void (unsurveyed)
- Adjoining properties, highlighted by cross hatch- shown indicatively to provide context.

P02	2019-11-08	Notes updated on drawing for Planning Issue
P01	2019-10-28	Drawings issued for Planning
REV	DATE	DESCRIPTION

ORIGINATOR REF: 8555



CPMG Architects Ltd
Nottingham 23 Warser Gate, Nottingham, NG1 1NU tel: 0115 958 9500
London 31/35 Kirby Street, London, EC1N 8TE tel: 0207 492 1805
Birmingham The Lewis Building 35 Bull Street Birmingham B4 6EQ
 enquiries@cpmg-architects.com
 www.cpmg-architects.com

PROJECT

**Dr Williams's Library
Library Building**

DRAWING TITLE

**SECTIONS
Existing - Section 3**

DRAWING PURPOSE

PLANNING SUBMISSION



DRAWN BY	DATE	CHK'D BY	SCALE	MEDIA
SV	2019-10-28	HW	As indicated	A2

PROJECT - ORIGINATOR - ZONE - LEVEL - TYPE - ROLE - NUMBER REVISION

W82-CPM-Z1-ZZ-DR-A-20503 P02

Drawing based on survey information, Revit model and CAD drawings produced by City Survey's and Survey Hub, refer to below files. CPMG cannot be held responsible for any discrepancies within the original Revit survey or CAD drawings.
 - 10410E_R (City Surveys)
 - CSDr 000765-DWL-SU-DRG-0001-A01.rvt (City Surveys)
 - 3916_Dr Williams Library_3D Model (Survey Hub)

Copyright of CPMG Architects Limited 2019. All rights reserved. No part of this publication may be reproduced, stored in any retrieval system or transmitted in any form or by any means without prior permission of CPMG Architects Limited. Do not scale from drawing for Construction or Setting-out purposes, use figured dimensions only. All dimensions to be checked on site.
 ISO 9001: 2015 Quality Management
 ISO 14001: 2015 Environmental Management
 PAS 1192-2: 2013 Building Information Modelling

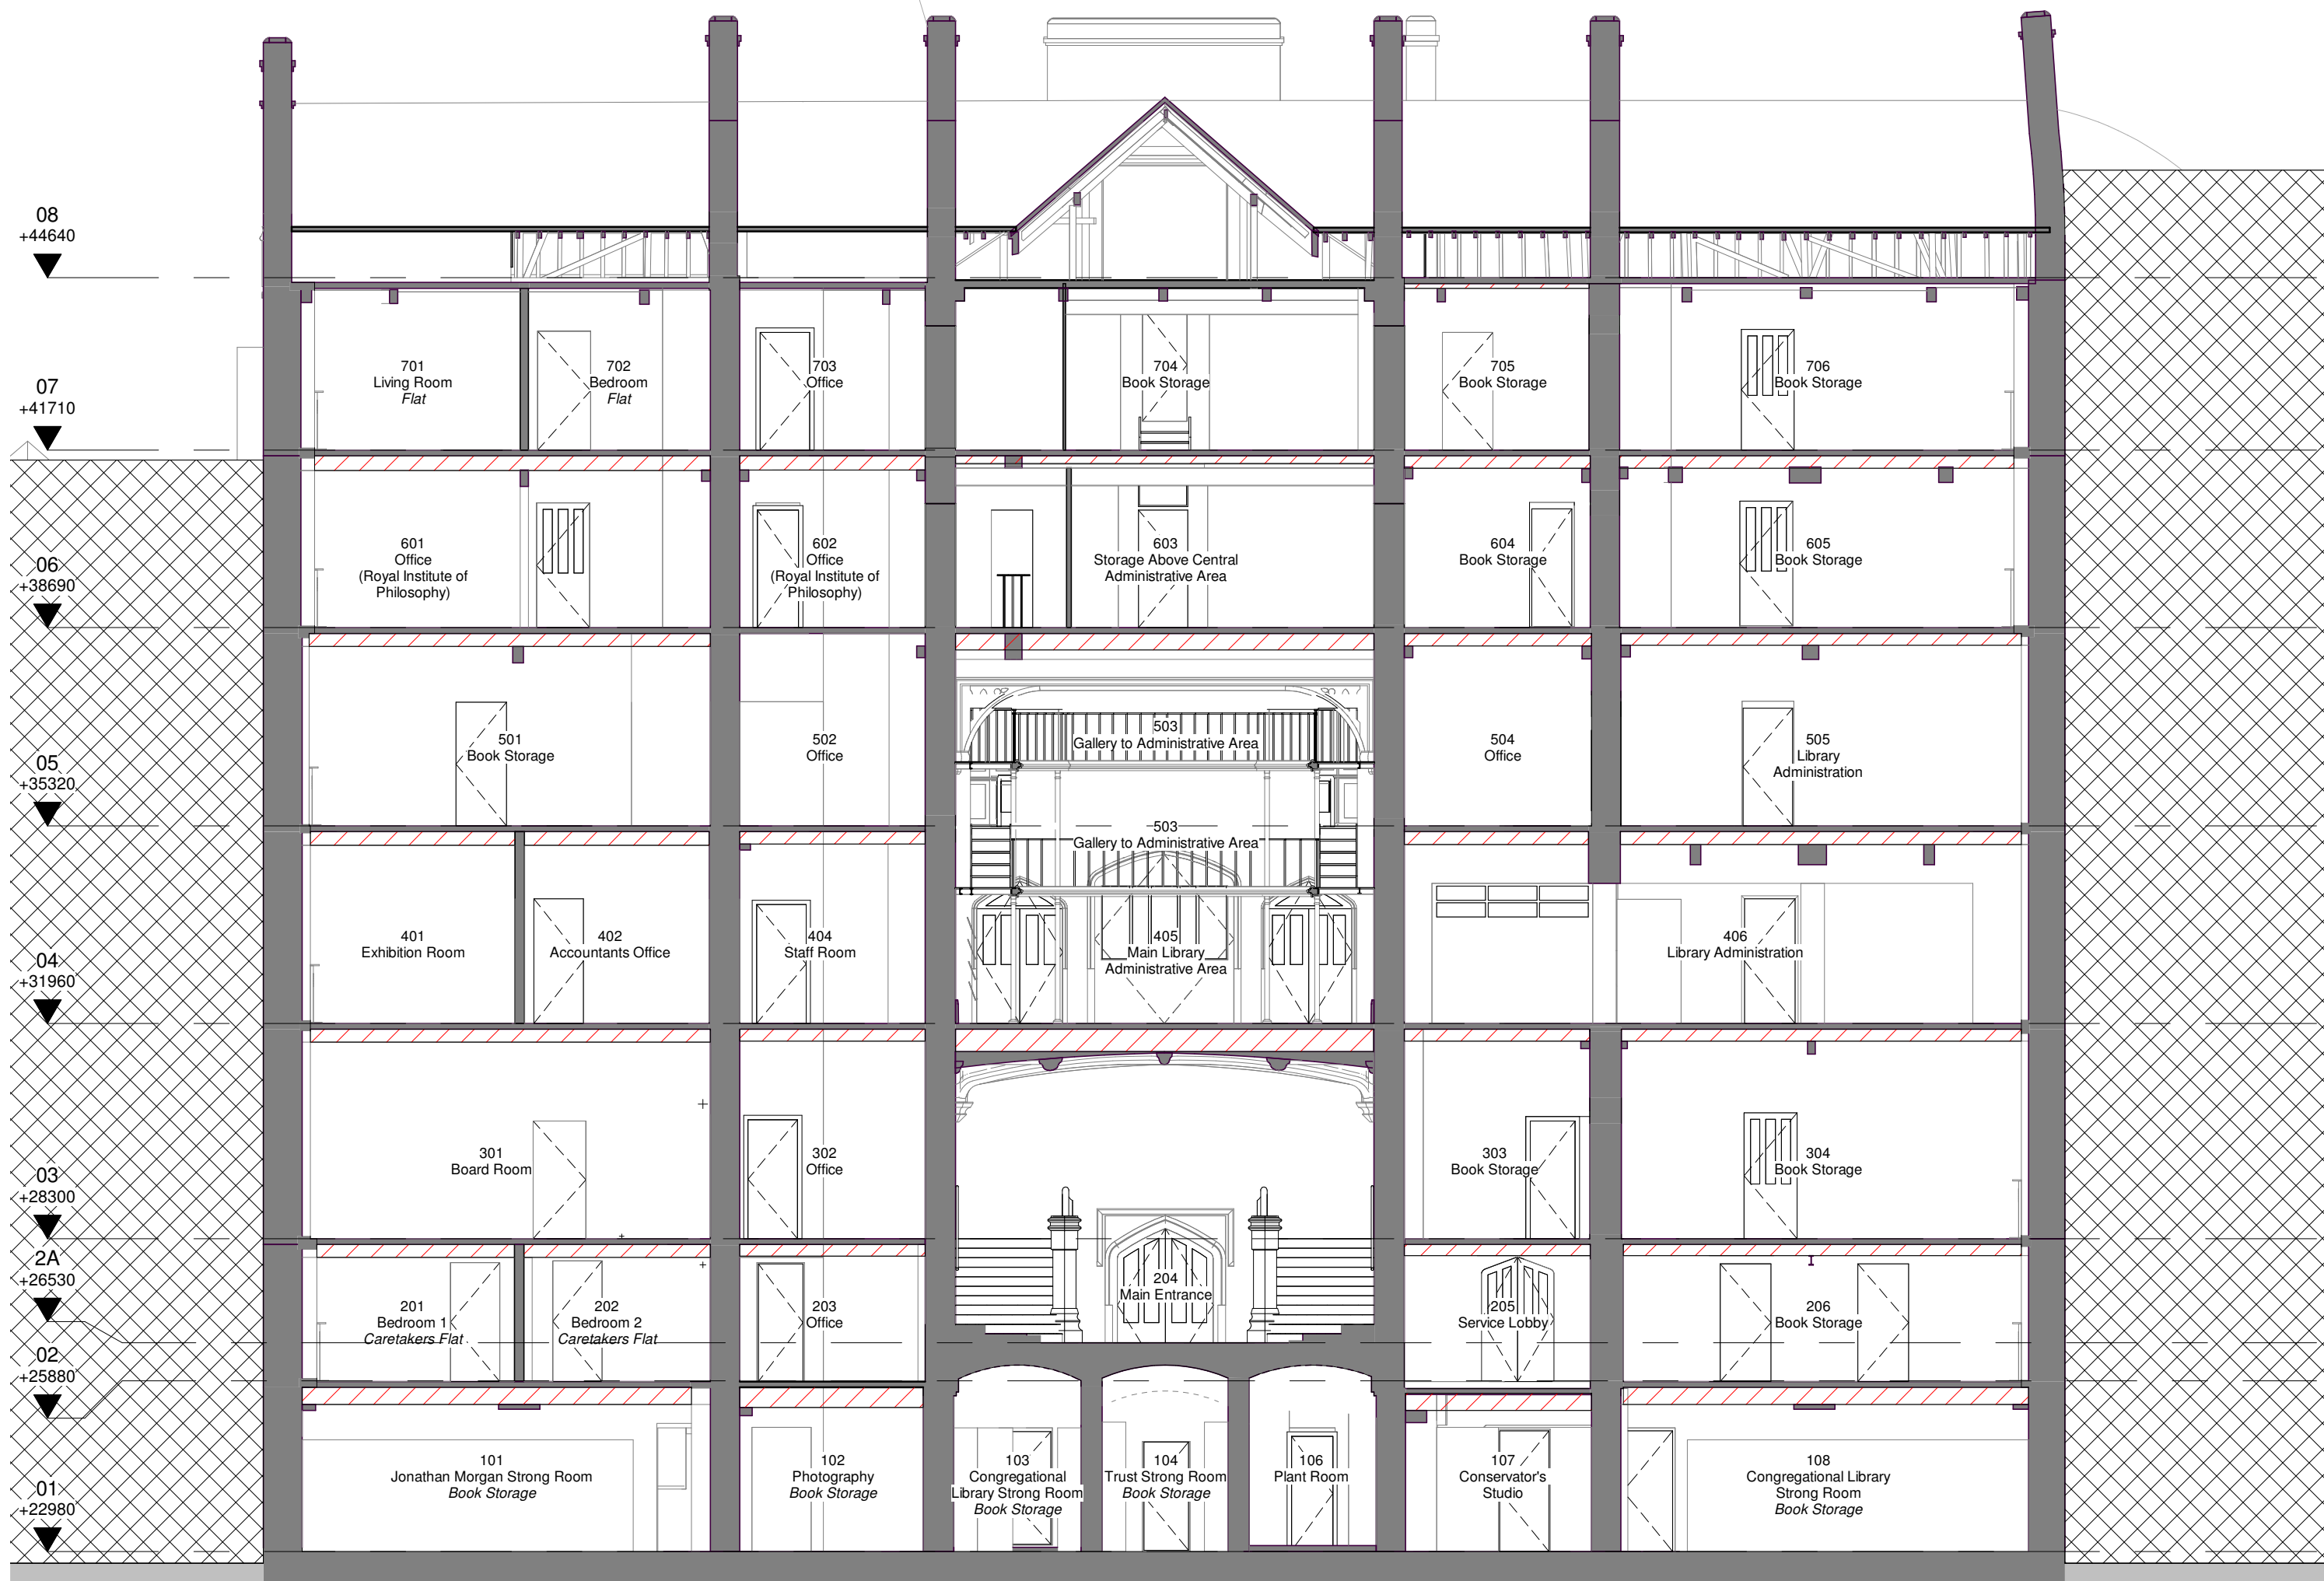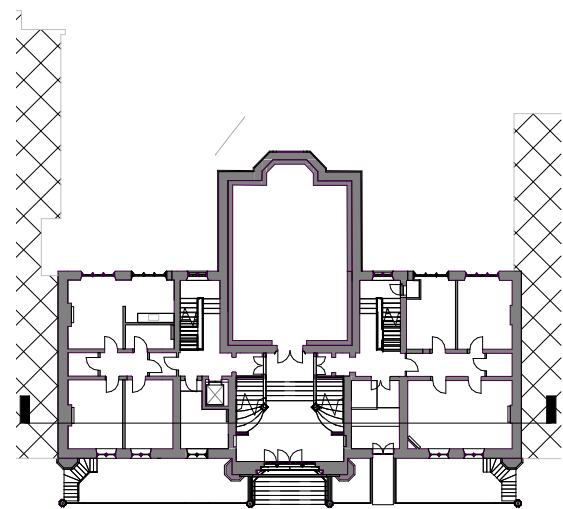

Drawing Key

	Existing Fabric- Walls / Floors / Roof
	Existing Fabric- Ceiling Void (unsurveyed)
	Adjoining properties, highlighted by cross hatch- shown indicatively to provide context.

P02	2019-11-08	Notes updated on drawing for Planning Issue
P01	2019-10-28	Drawings issued for Planning
REV	DATE	DESCRIPTION

ORIGINATOR REF: 8555



CPMG Architects Ltd
 Nottingham 23 Warser Gate, Nottingham, NG1 1NU tel: 0115 958 9500
 London 31/35 Kirby Street, London, EC1N 8TE tel: 0207 492 1805
 Birmingham The Lewis Building 35 Bull Street Birmingham B4 6EQ
 enquiries@cpmg-architects.com
 www.cpmg-architects.com

PROJECT

Dr Williams's Library
Library Building

DRAWING TITLE

SECTIONS
Existing - Section 4

DRAWING PURPOSE

PLANNING SUBMISSION

DRAWN BY	DATE	CHK'D BY	SCALE	MEDIA
SV	2019-10-28	HW	As indicated	A2

PROJECT - ORIGINATOR - ZONE - LEVEL - TYPE - ROLE - NUMBER

W82-CPM-Z1-ZZ-DR-A-20504 **P02**

Copyright of CPMG Architects Limited 2019. All rights reserved. No part of this publication may be reproduced, stored in any retrieval system or transmitted in any form or by any means without prior permission of CPMG Architects Limited. Do not scale from drawing for Construction or Setting-out purposes, use figured dimensions only. All dimensions to be checked on site.
 ISO 9001: 2015 Quality Management
 ISO 14001: 2015 Environmental Management
 PAS 1192-2: 2013 Building Information Modelling

Existing- Section 4
 1 : 100

Drawing based on survey information, Revit model and CAD drawings produced by City Survey's and Survey Hub, refer to below files. CPMG cannot be held responsible for any discrepancies within the original Revit survey or CAD drawings.
 - 10410E_R (City Surveys)
 - CSDr 000765-DWL-SU-DRG-0001-A01.rvt (City Surveys)
 - 3916_Dr Williams Library_3D Model (Survey Hub)