



1 Section AA

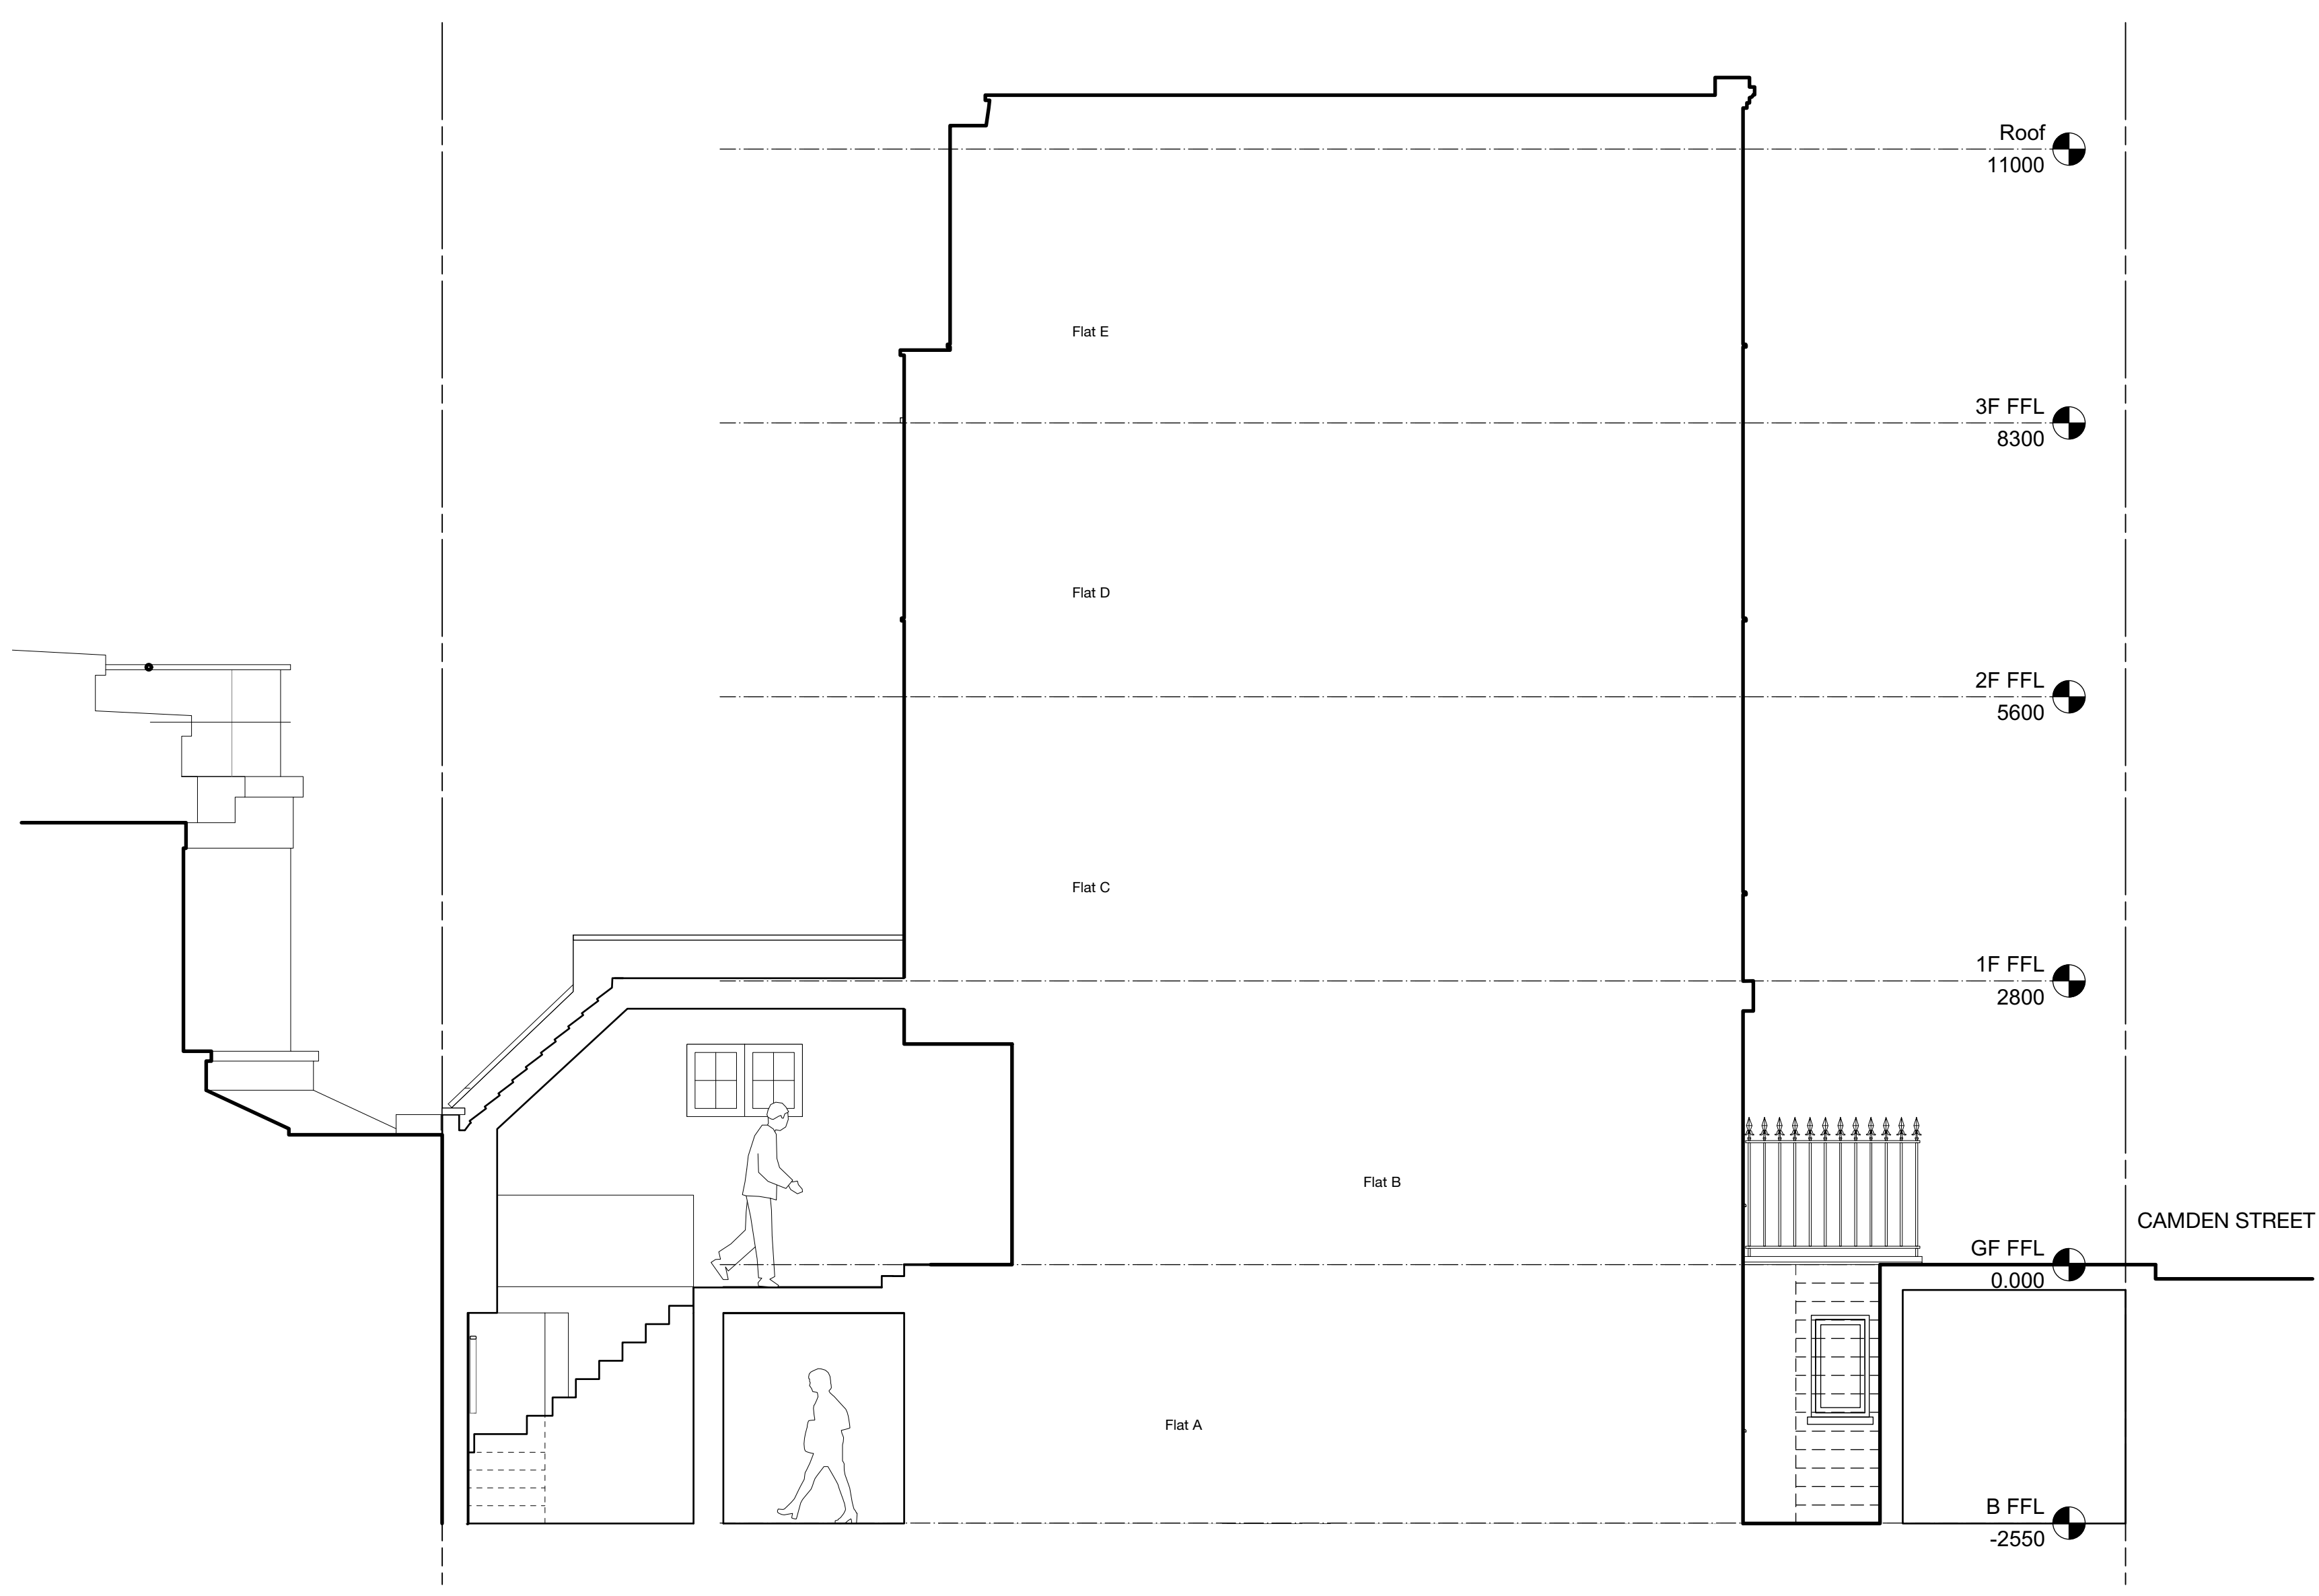

2 Section BB

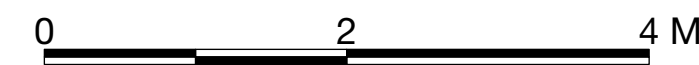

GENERAL NOTES			DRAWING ISSUE STATUS			REVISIONS			HAINES PHILLIPS ARCHITECTS			JOB TITLE	
<div><div>Note:</div><div>As existing not surveyed</div></div>									<div><div>HAINES PHILLIPS ARCHITECTS</div><div>Tankerton Works</div><div>12 Argyle Walk</div><div>London WC1H 8HA</div><div><div><div></div><div>020 7833 9324</div></div><div><div></div><div>020 7837 2864</div></div><div><div></div><div>office@hainesphillips.co.uk</div></div></div></div>			<div><div>148 Camden Street</div><div>London NW1 9PA</div><div>DRAWING TITLE</div><div>Sections</div><div>As Existing</div></div>	
<div><div>1. This drawing is the copyright of Haines Phillips Architects.</div><div>2. Do not scale from this drawing. Use figured dimensions only.</div><div>3. This drawing must not be used for land transfer purposes, or for construction purposes unless accompanied by an Architect's Instruction.</div></div>			<table><tr><th>ISSUE</th><th>STATUS</th><th>COMMENT</th></tr><tr><td>P</td><td>PRELIMINARY</td><td>For comment and review</td></tr><tr><td>PL</td><td>PLANNING</td><td>Planning/Listed Building Application</td></tr><tr><td>BR</td><td>BUILDING REGS</td><td>Building Regs Application</td></tr><tr><td>T</td><td>TENDER</td><td>For pricing purposes only</td></tr><tr><td>C</td><td>CONSTRUCTION</td><td>For procurement & construction</td></tr><tr><td>FC</td><td>FINAL CONSTRUCTION</td><td>Record drawings on completion</td></tr><tr><td>L</td><td>LEGAL</td><td>Conveyancing or other legal purposes</td></tr></table>			ISSUE	STATUS	COMMENT	P	PRELIMINARY	For comment and review	PL	PLANNING	Planning/Listed Building Application	BR	BUILDING REGS	Building Regs Application	T	TENDER	For pricing purposes only	C	CONSTRUCTION	For procurement & construction	FC	FINAL CONSTRUCTION	Record drawings on completion	L	LEGAL	Conveyancing or other legal purposes	<table><tr><th>REV</th><th>DATE</th><th>NOTES</th></tr><tr><td></td><td></td><td></td></tr></table>			REV	DATE	NOTES				<table><tr><th>DRAWN</th><th>DATE</th><th>SCALE</th></tr><tr><td>CD</td><td>Jan 2020</td><td>1:50@A1</td></tr><tr><th>JOB NR</th><th colspan="2">DRAWING - ISSUE - REVISION</th></tr><tr><td>4167</td><td colspan="2">GA 020-PL-02</td></tr></table>			DRAWN	DATE	SCALE	CD	Jan 2020	1:50@A1	JOB NR	DRAWING - ISSUE - REVISION		4167	GA 020-PL-02	
ISSUE	STATUS	COMMENT	
P	PRELIMINARY	For comment and review	
PL	PLANNING	Planning/Listed Building Application	
BR	BUILDING REGS	Building Regs Application	
T	TENDER	For pricing purposes only	
C	CONSTRUCTION	For procurement & construction	
FC	FINAL CONSTRUCTION	Record drawings on completion	
L	LEGAL	Conveyancing or other legal purposes	
REV	DATE	NOTES	
DRAWN	DATE	SCALE	
CD	Jan 2020	1:50@A1	
JOB NR	DRAWING - ISSUE - REVISION	
4167	GA 020-PL-02	