




I:50 @ AI

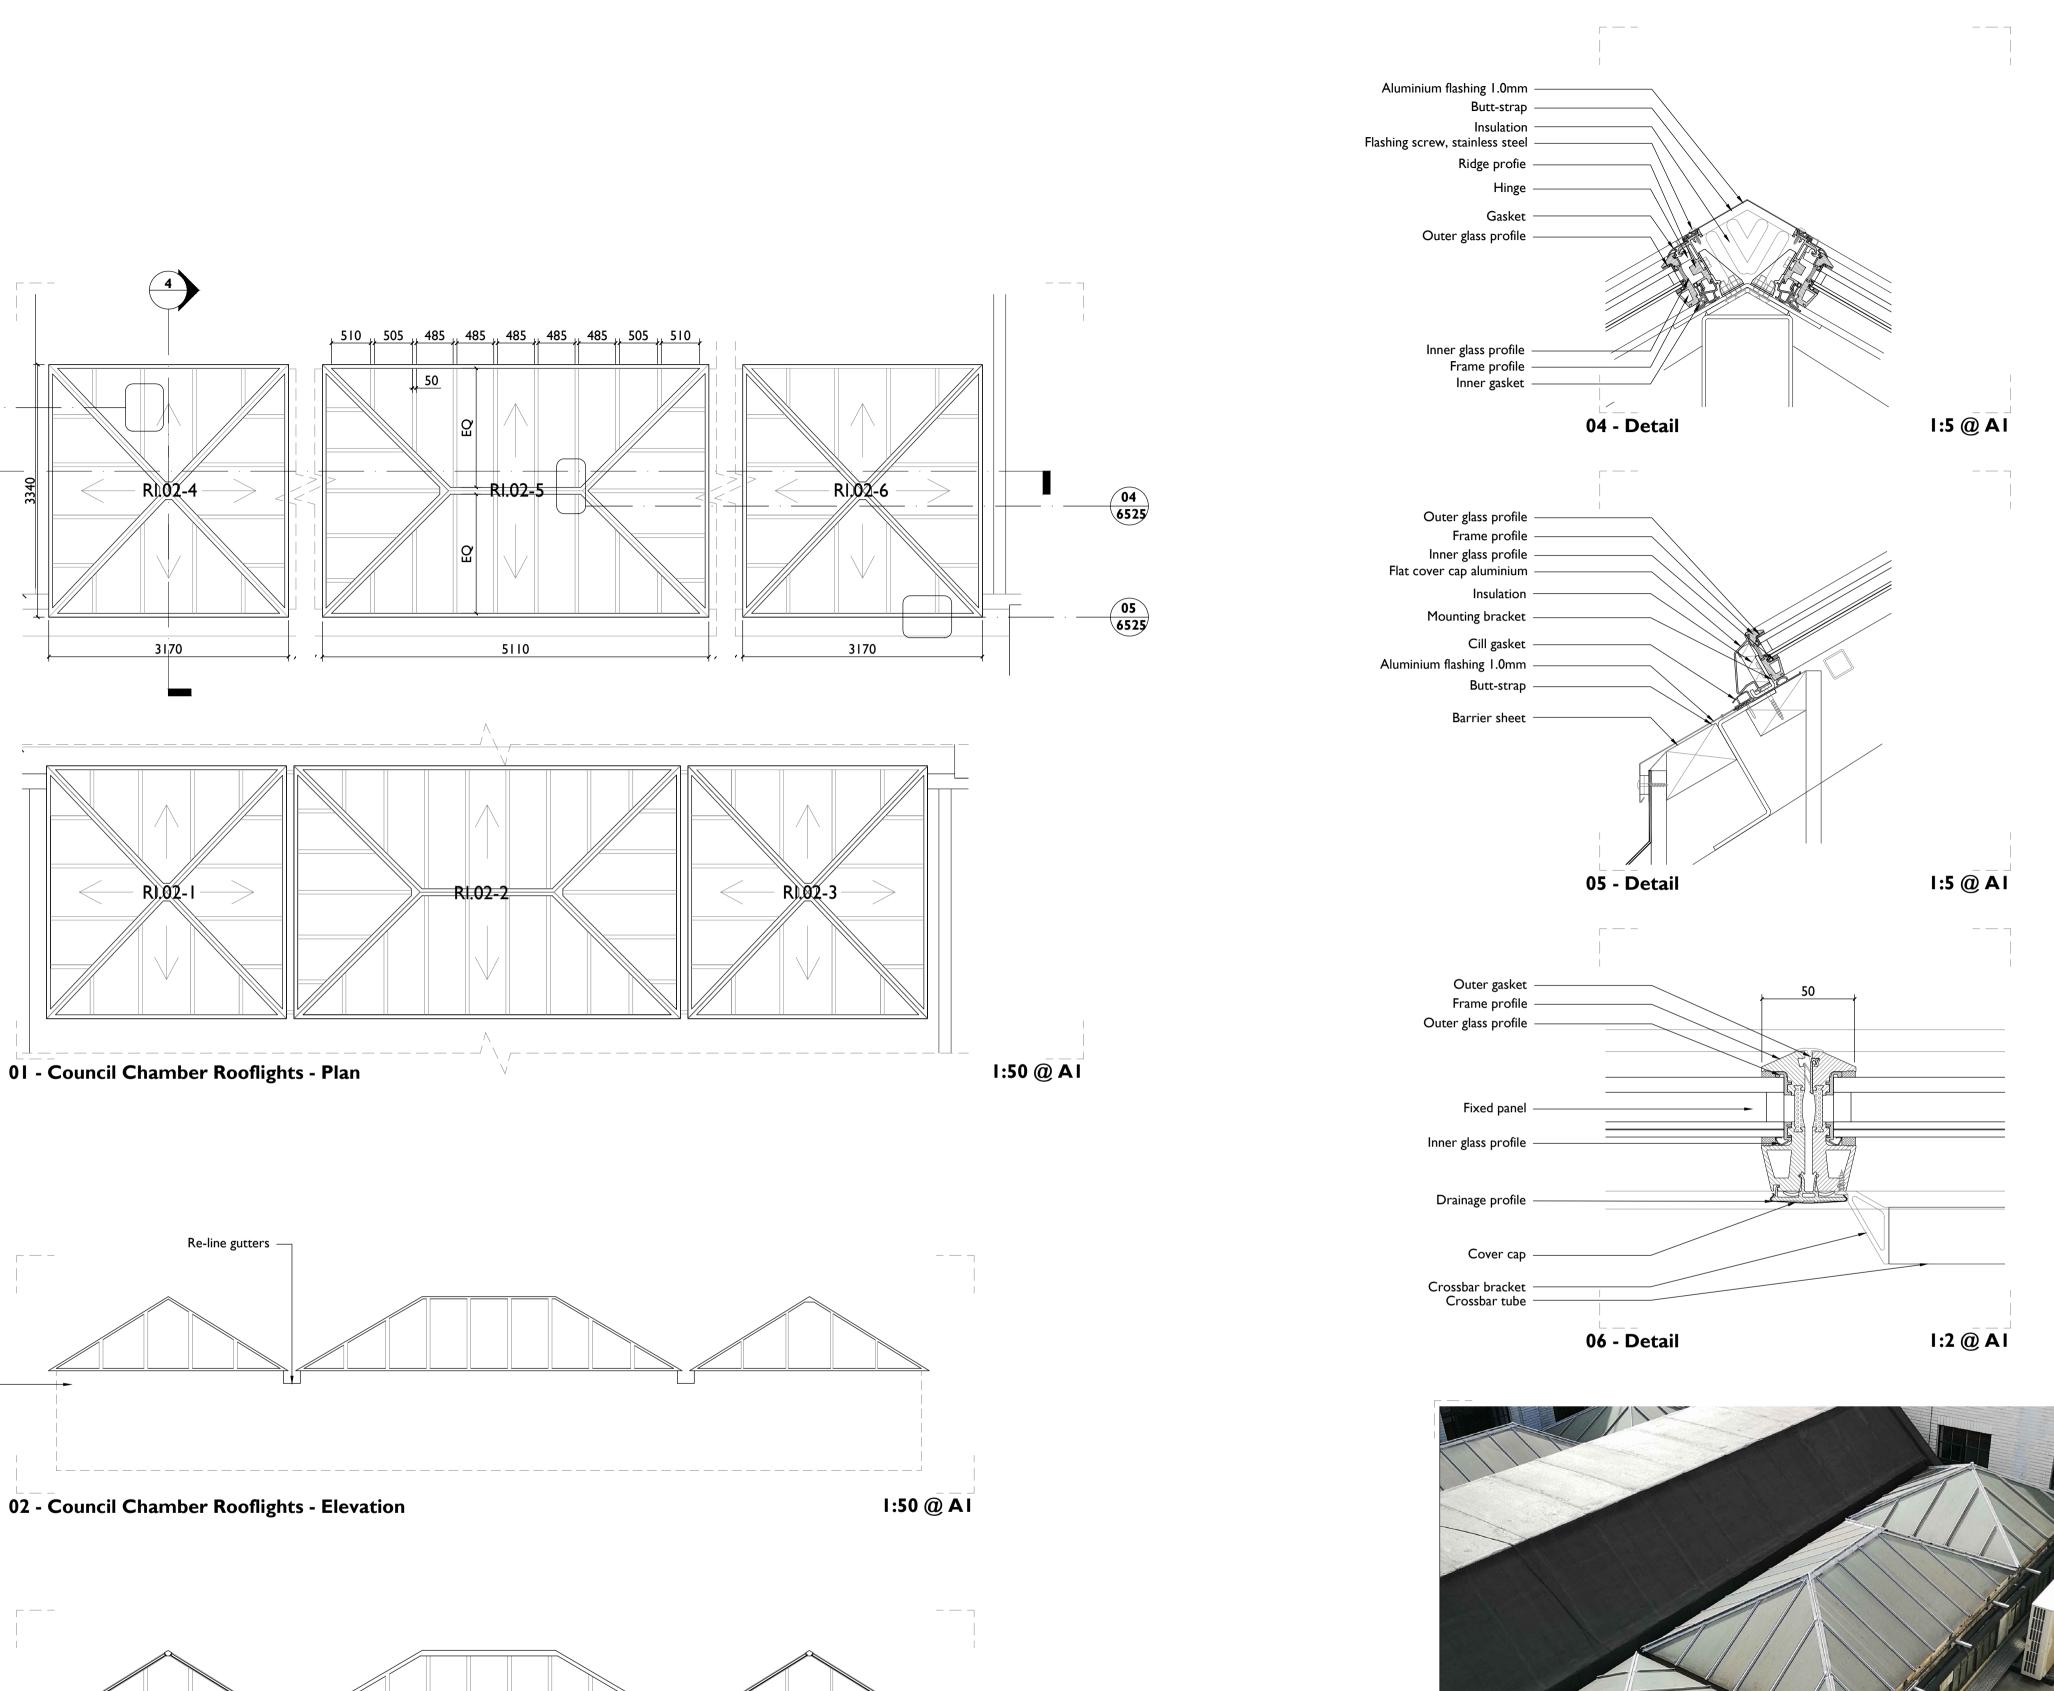

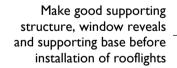

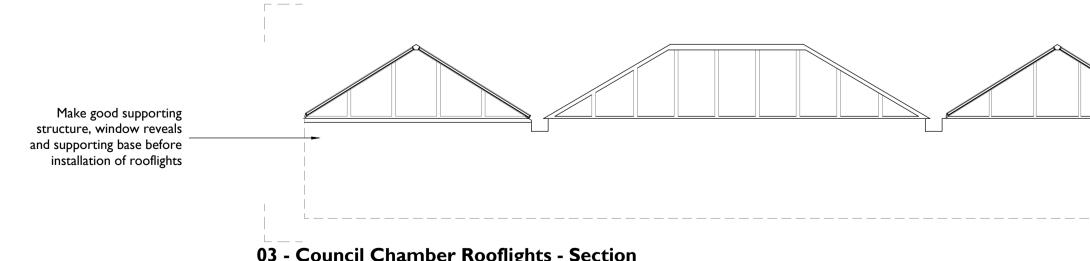





Remove all redundant light fittings, brackets etc and make good and – redecorate internal linings

Repair where necessary and make good supporting structure, window reveals and supporting base before installation of rooflights

07 - Existing Council Chamber Rooflights



l:50 @ Al

IS Bermondsey Square, Tower Bridge Road, London, SEI 3UN , T:+44[0]20 7397 7171, E:london@purcelluk.com © PURCELL 2012. PURCELL ® IS THE TRADING NAME OF PURCELL MILLER TRITTON LLP