

OMMX  
 E25, Cockpit Arts  
 Northington Street  
 London WC1N 2NP

+44 (0)20 7405 5484  
 www.officemmx.com

Project No. 43 Great Russell Street  
 0102


Client ANA Properties Ltd.

Drawing Title AS-Existing-Section BB

Drawing No. 1.21

Revision	Date	Description
-	13.03.2020	For Planning

Notes

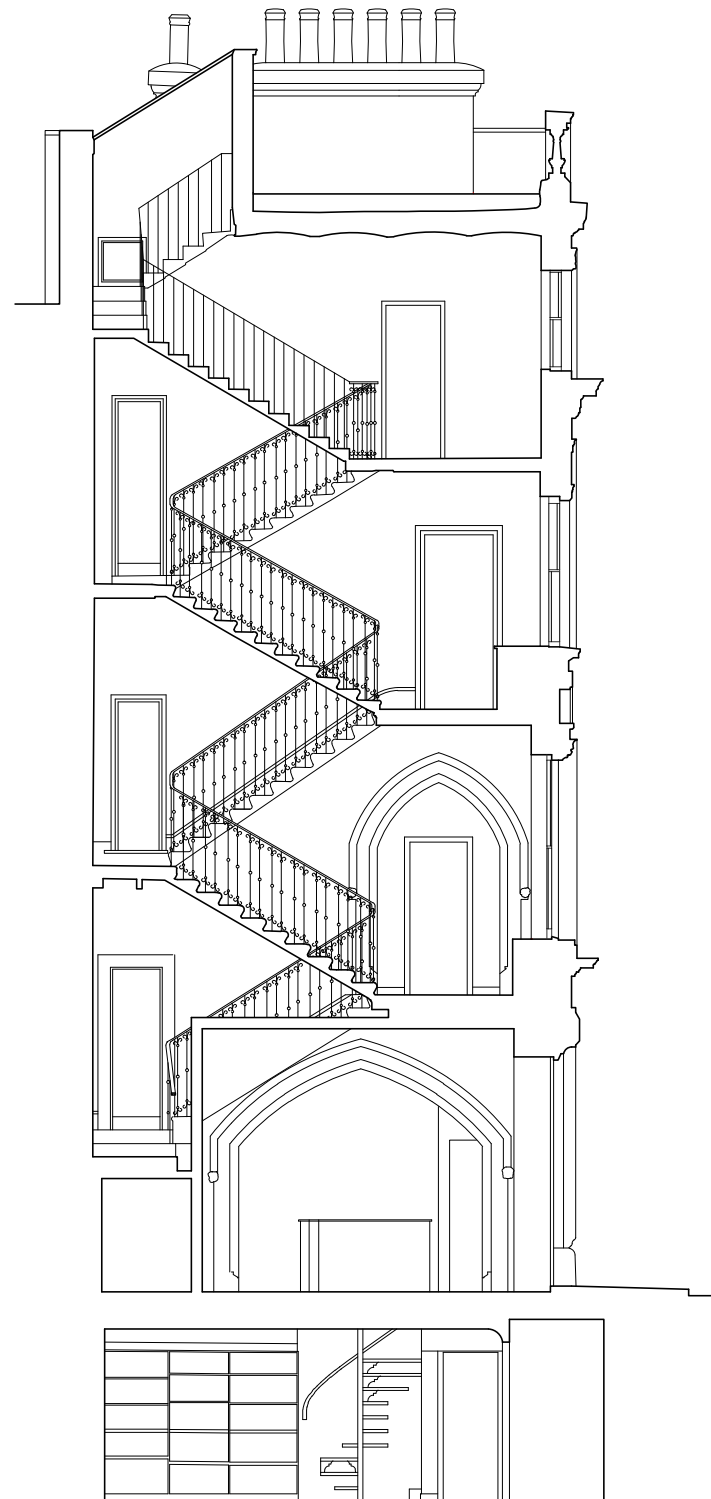

▽ 42.25m  
 Highest Point

▽ 39.59 m  
 AP-R FFL

▽ 36.33 m  
 AP-O3 FFL


▽ 32.99 m  
 AP-O2 FFL

▽ 29.21 m  
 AP-O1-FFL


▽ 25.29 m  
 AP-O0 FFL

▽ 22.52 m  
 AP-B FFL

▽ 20.00 m  
 A.O.D (Newlyn)

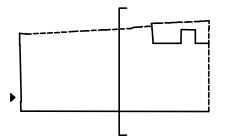

Drawn	Checked	Scale
RS	HN	1:100 @ A3

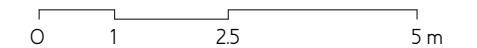

This drawing is to be read in conjunction with all other contract documents and specifications and all other consultants drawings. All levels and dimensions should be checked on site and any discrepancies notified to OMMX prior to proceeding with works. No drawing should be reproduced in any form without prior written permission from OMMX.

© OMMX