


Figured dimensions only are to be taken from this drawing. All dimensions are to be checked on site before any work is put in hand. If in doubt, ask.


All SHH drawings to be read in conjunction with relevant SHH Finishes, Sanitaryware, Lighting & Ironmongery schedules.

Any discrepancies to be highlighted to SHH prior to procurement and in good time.

Copyright © Spence Harris Hogan Limited 2020
Registered in England & Wales. Registered No. 261 0615
SHH is the trading name of Spence Harris Hogan Limited

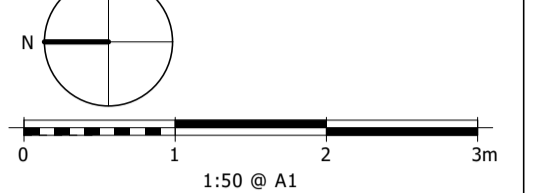

Legends & Notes:

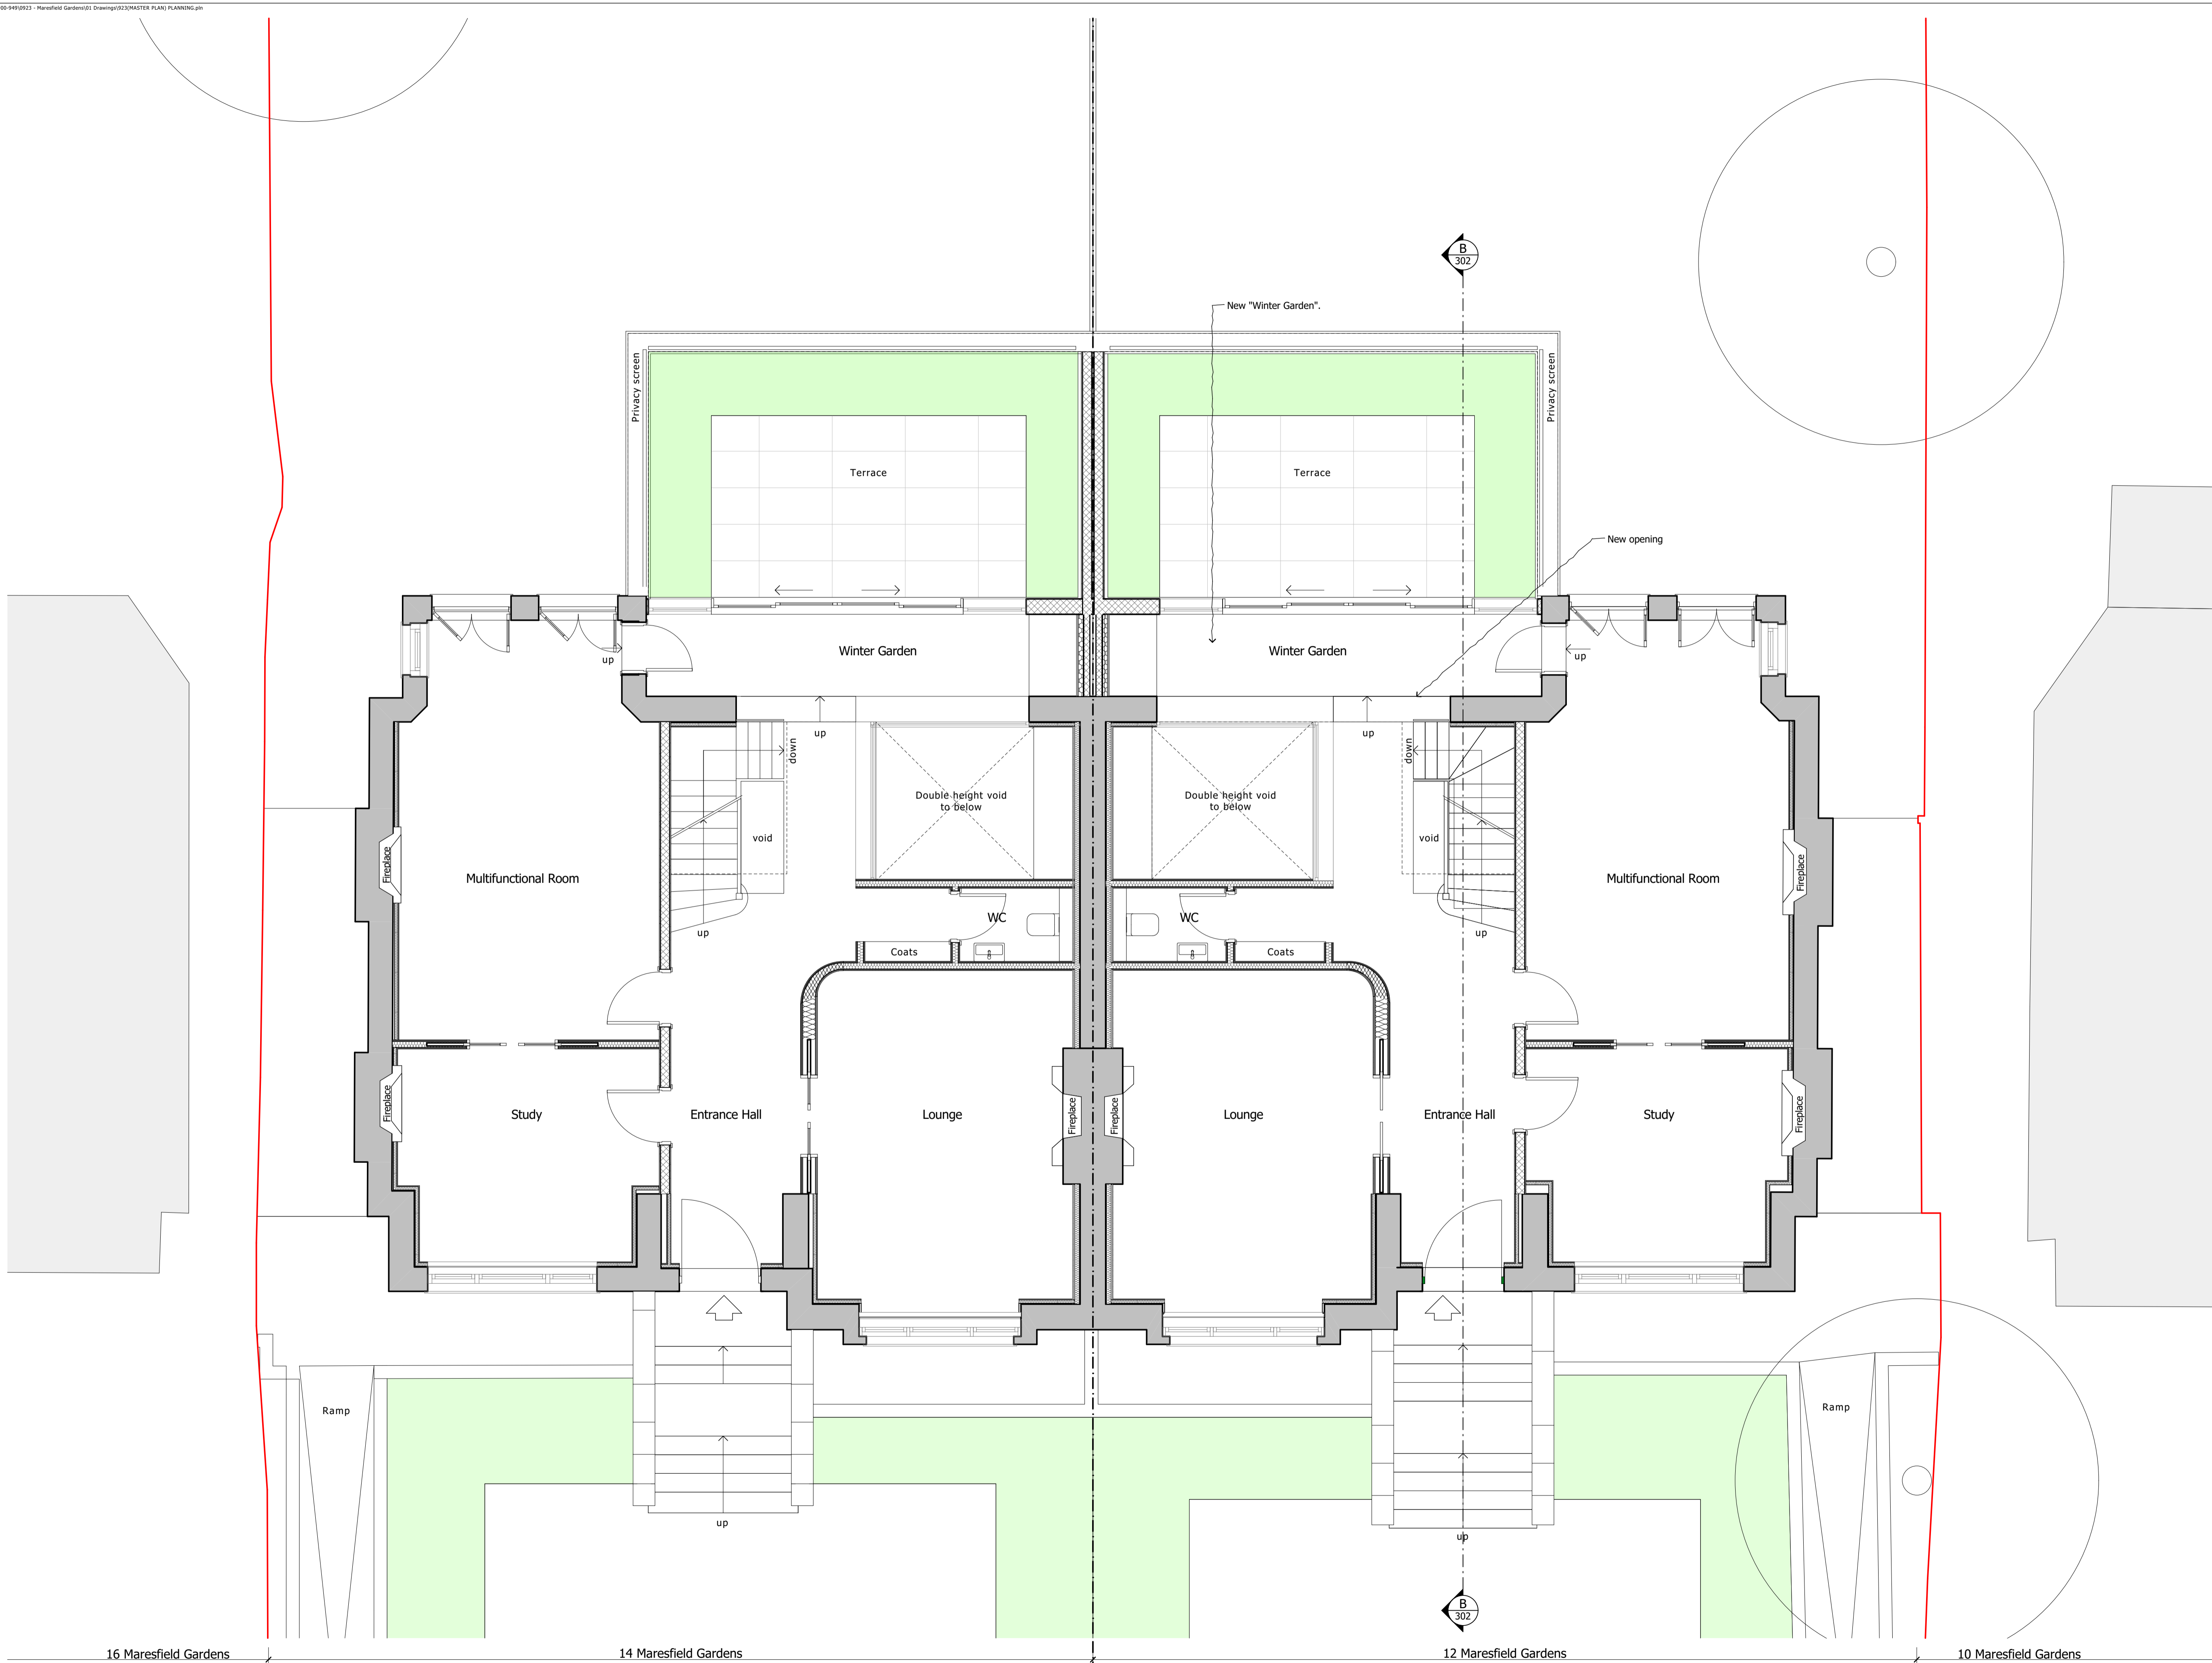

Rev	Date	Descriptor	Athr.
PL02	26.03.2020	Planning - Section line shown	PG
PL01	20.02.2020	Planning	PG

shh

Architecture & Interior Design

RIBA MEMBER
Chartered Practice

1 Vincourt Place, Ravenscourt Park
HammerSmith, London W6 9NU
Phone +44 (0) 20 8600 4171 Email info@shh.co.uk
shh.co.uk

Project:

12-14 Maresfield Gardens

London

NW3 5SU

Client:

Private Client

Drawing Title:

020 General Arrangements

Upper Ground Floor

(Project number)\DWG number_Revision: Checked:

(923)021_PL02