


1 PLAN: EXISTING ROOF LEVEL.
1:100 @ A3



2 PLAN: PROPOSED ROOF LEVEL.
1:100 @ A3

SITE LOCATION BOUNDARY
 PROPOSAL AREAS

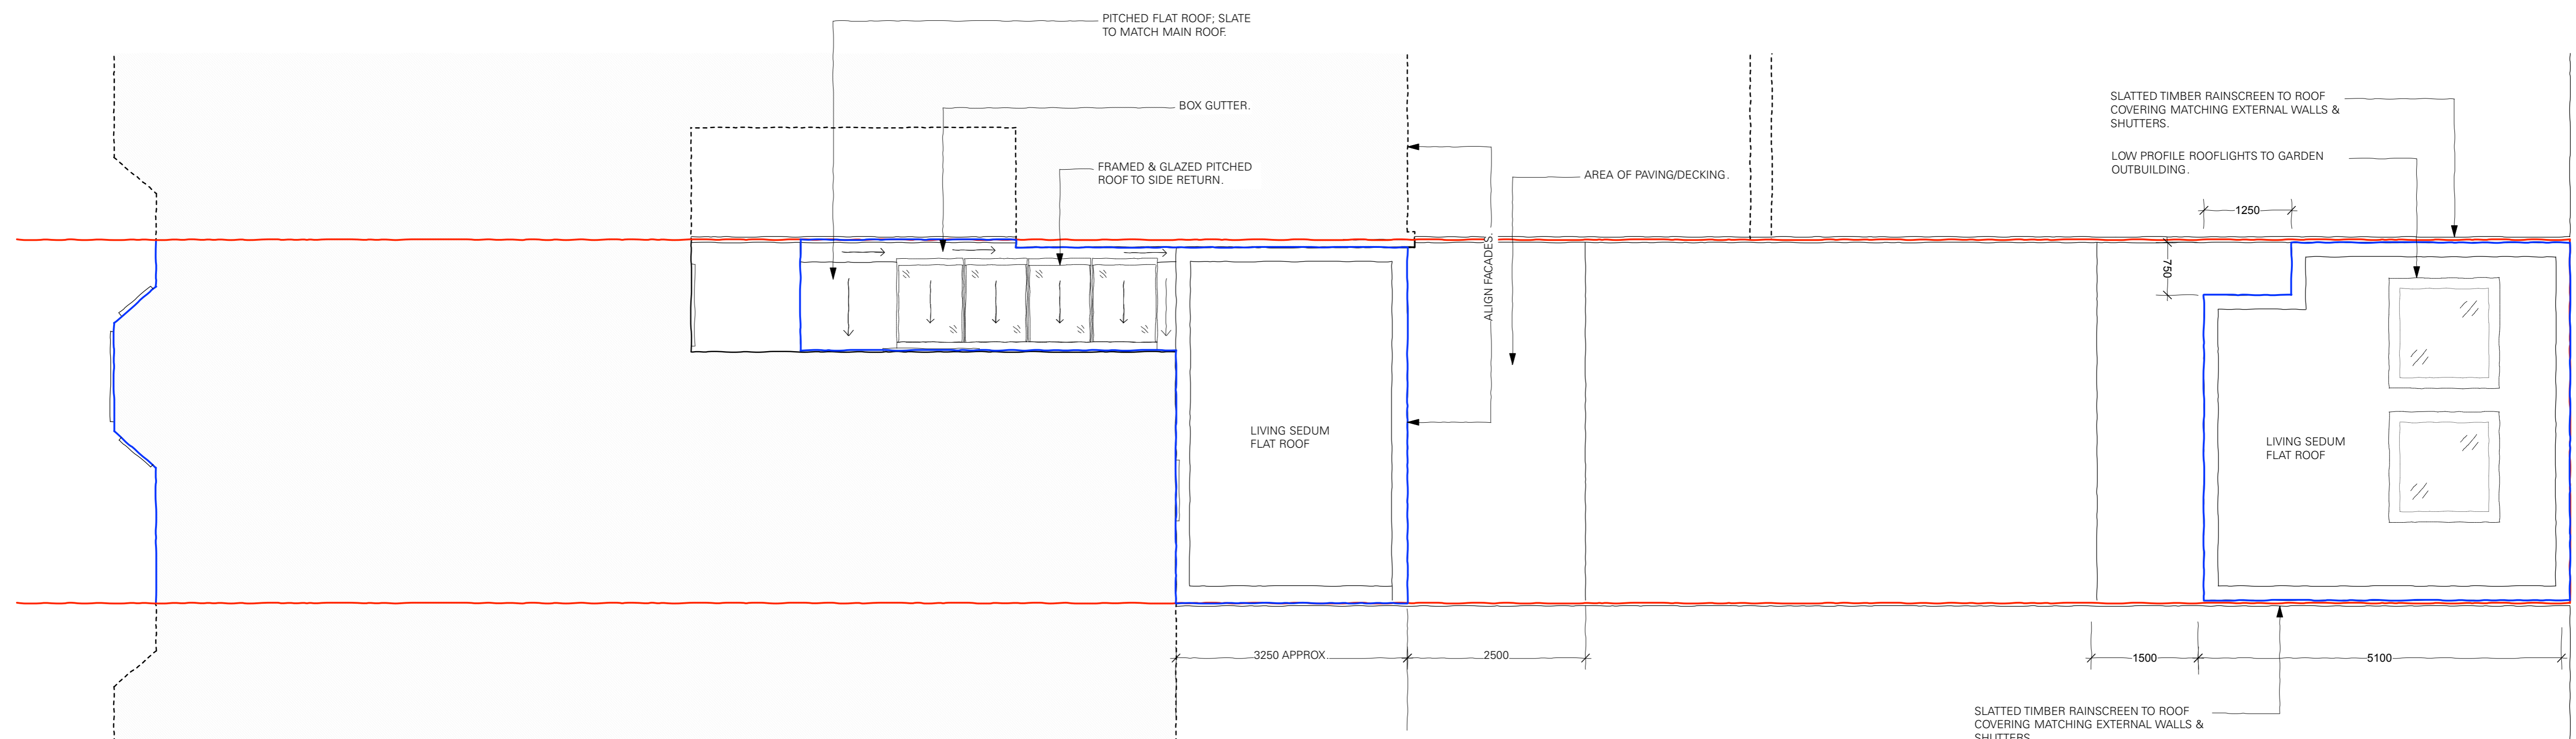

NOLA ARCHITECTS

11 DOWNHAM WHARF,
28 HERTFORD ROAD (NORWAY HOUSE),
DE BEAUVOIR TOWN, LONDON N1 5DT.

CONTACT: EMAIL@NOLARCHITECTS.COM

DRAWING TITLE	REV.	DATE	NOTES
PLAN EXISTING & PROPOSED ROOF LEVEL.	P1	27.07.20	REVISED ISSUE.
	P0	22.12.19	PLANNING ISSUE.
PROJECT ADDRESS	STATUS	DWG NO.	REV.
9 BURRARD ROAD, LONDON NW6 1DA.	PLANNING	301	P1