
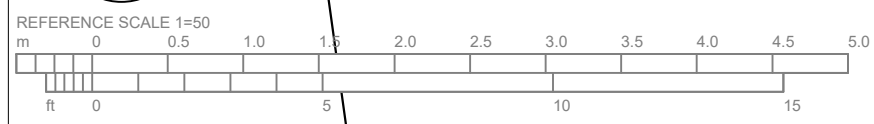


All dimensions are to be checked on site.
 Any discrepancy is to be reported to the Architect.
 This drawing is subject to copyright and cannot be used without the written permission by the Architect.

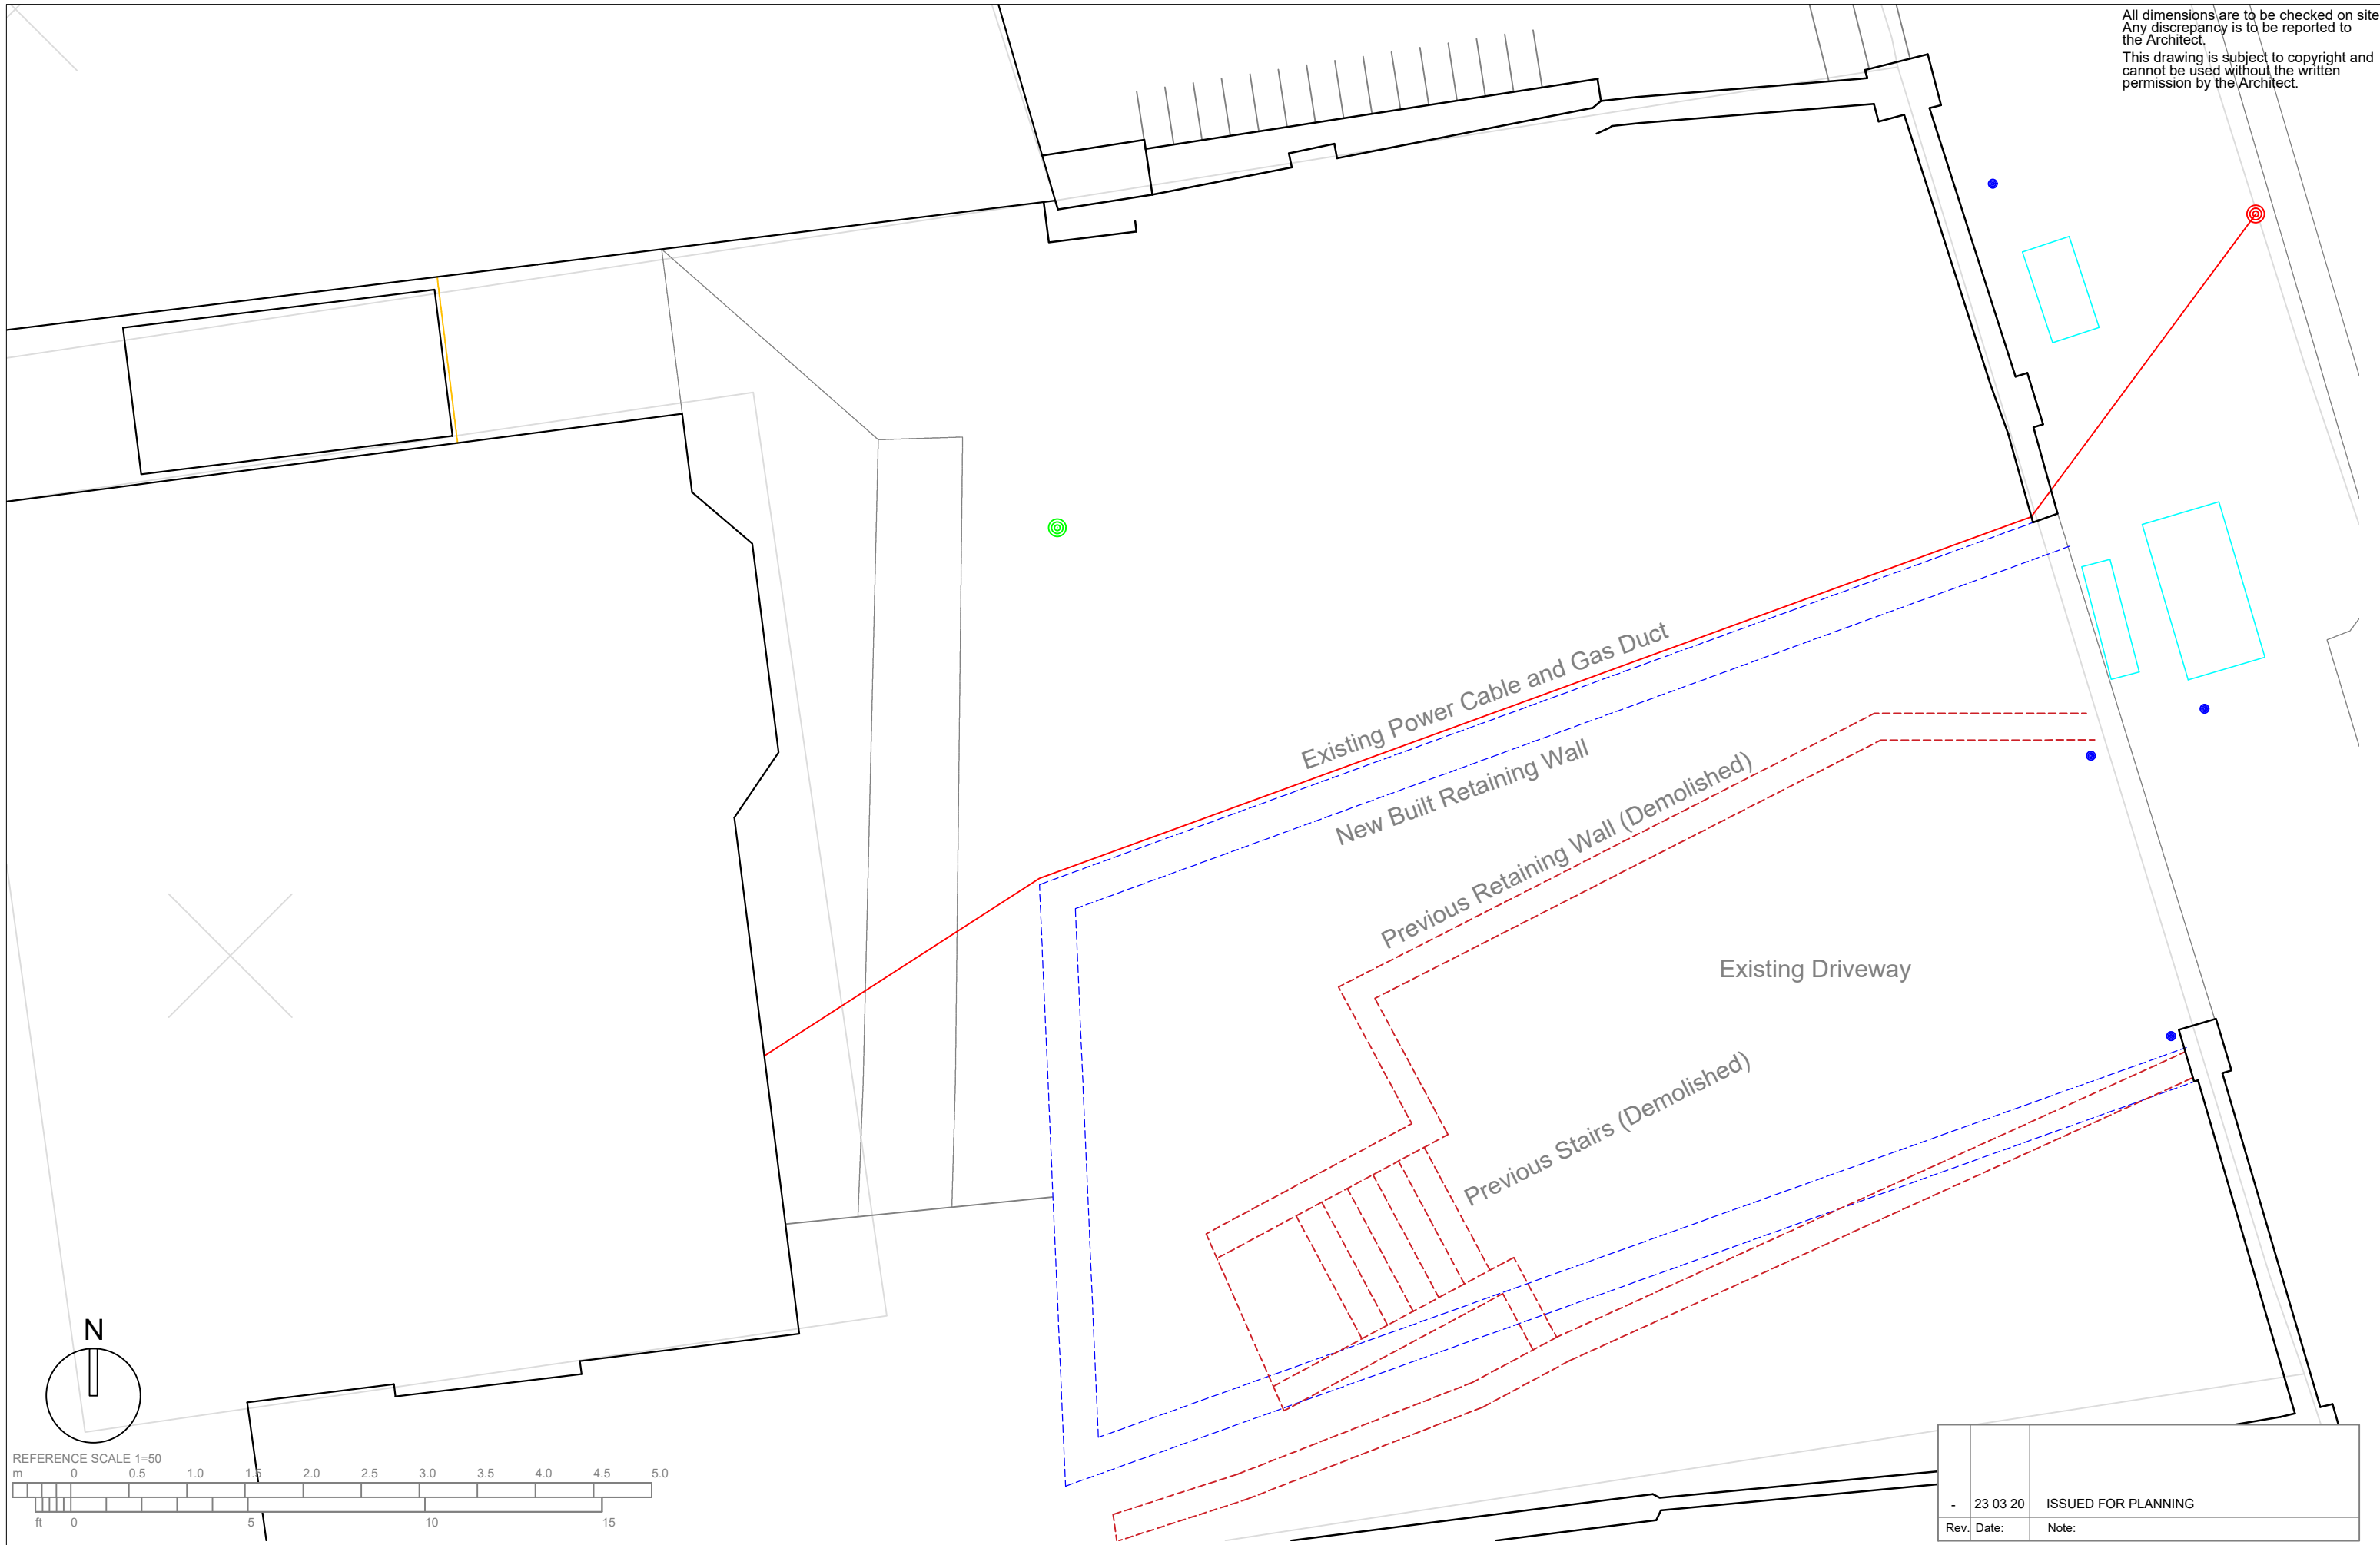

E L E V A T I O N S

55-57 Maygrove Road, West Hampstead, London NW6 2EE
 Phone: +44(0)207 624 6100 Fax: +44(0)207 624 5551 ; info@elevationsltd.co.uk

Project Address: 35 Upper Park Road, NW3 2UL

Scale: 1:50@A3

Client: Sebba Investment and Development LTD

Date: Mar '20

-	23 03 20	ISSUED FOR PLANNING
Rev.	Date:	Note:

Title: Planning Application Existing

Number: 35UPP-PA-001 -