


NOTES


1. This drawing is for engineering services only and is to be read in conjunction with all relevant architectural, structural, MTT drawings and the Contract specification.
2. THIS IS NOT AN INSTALLATION DRAWING.
3. All services routes and equipment locations are indicative, actual location and configuration to be determined by contractor following completion of contractor design and coordination.
4. This drawing will only be issued in PDF format.

LEGEND:

- AC - Air cooled condenser
- FCU - Fan coil unit
- TEF - Toilet extract unit
- KEF - Kitchen extract unit
- FAU - Fresh air unit

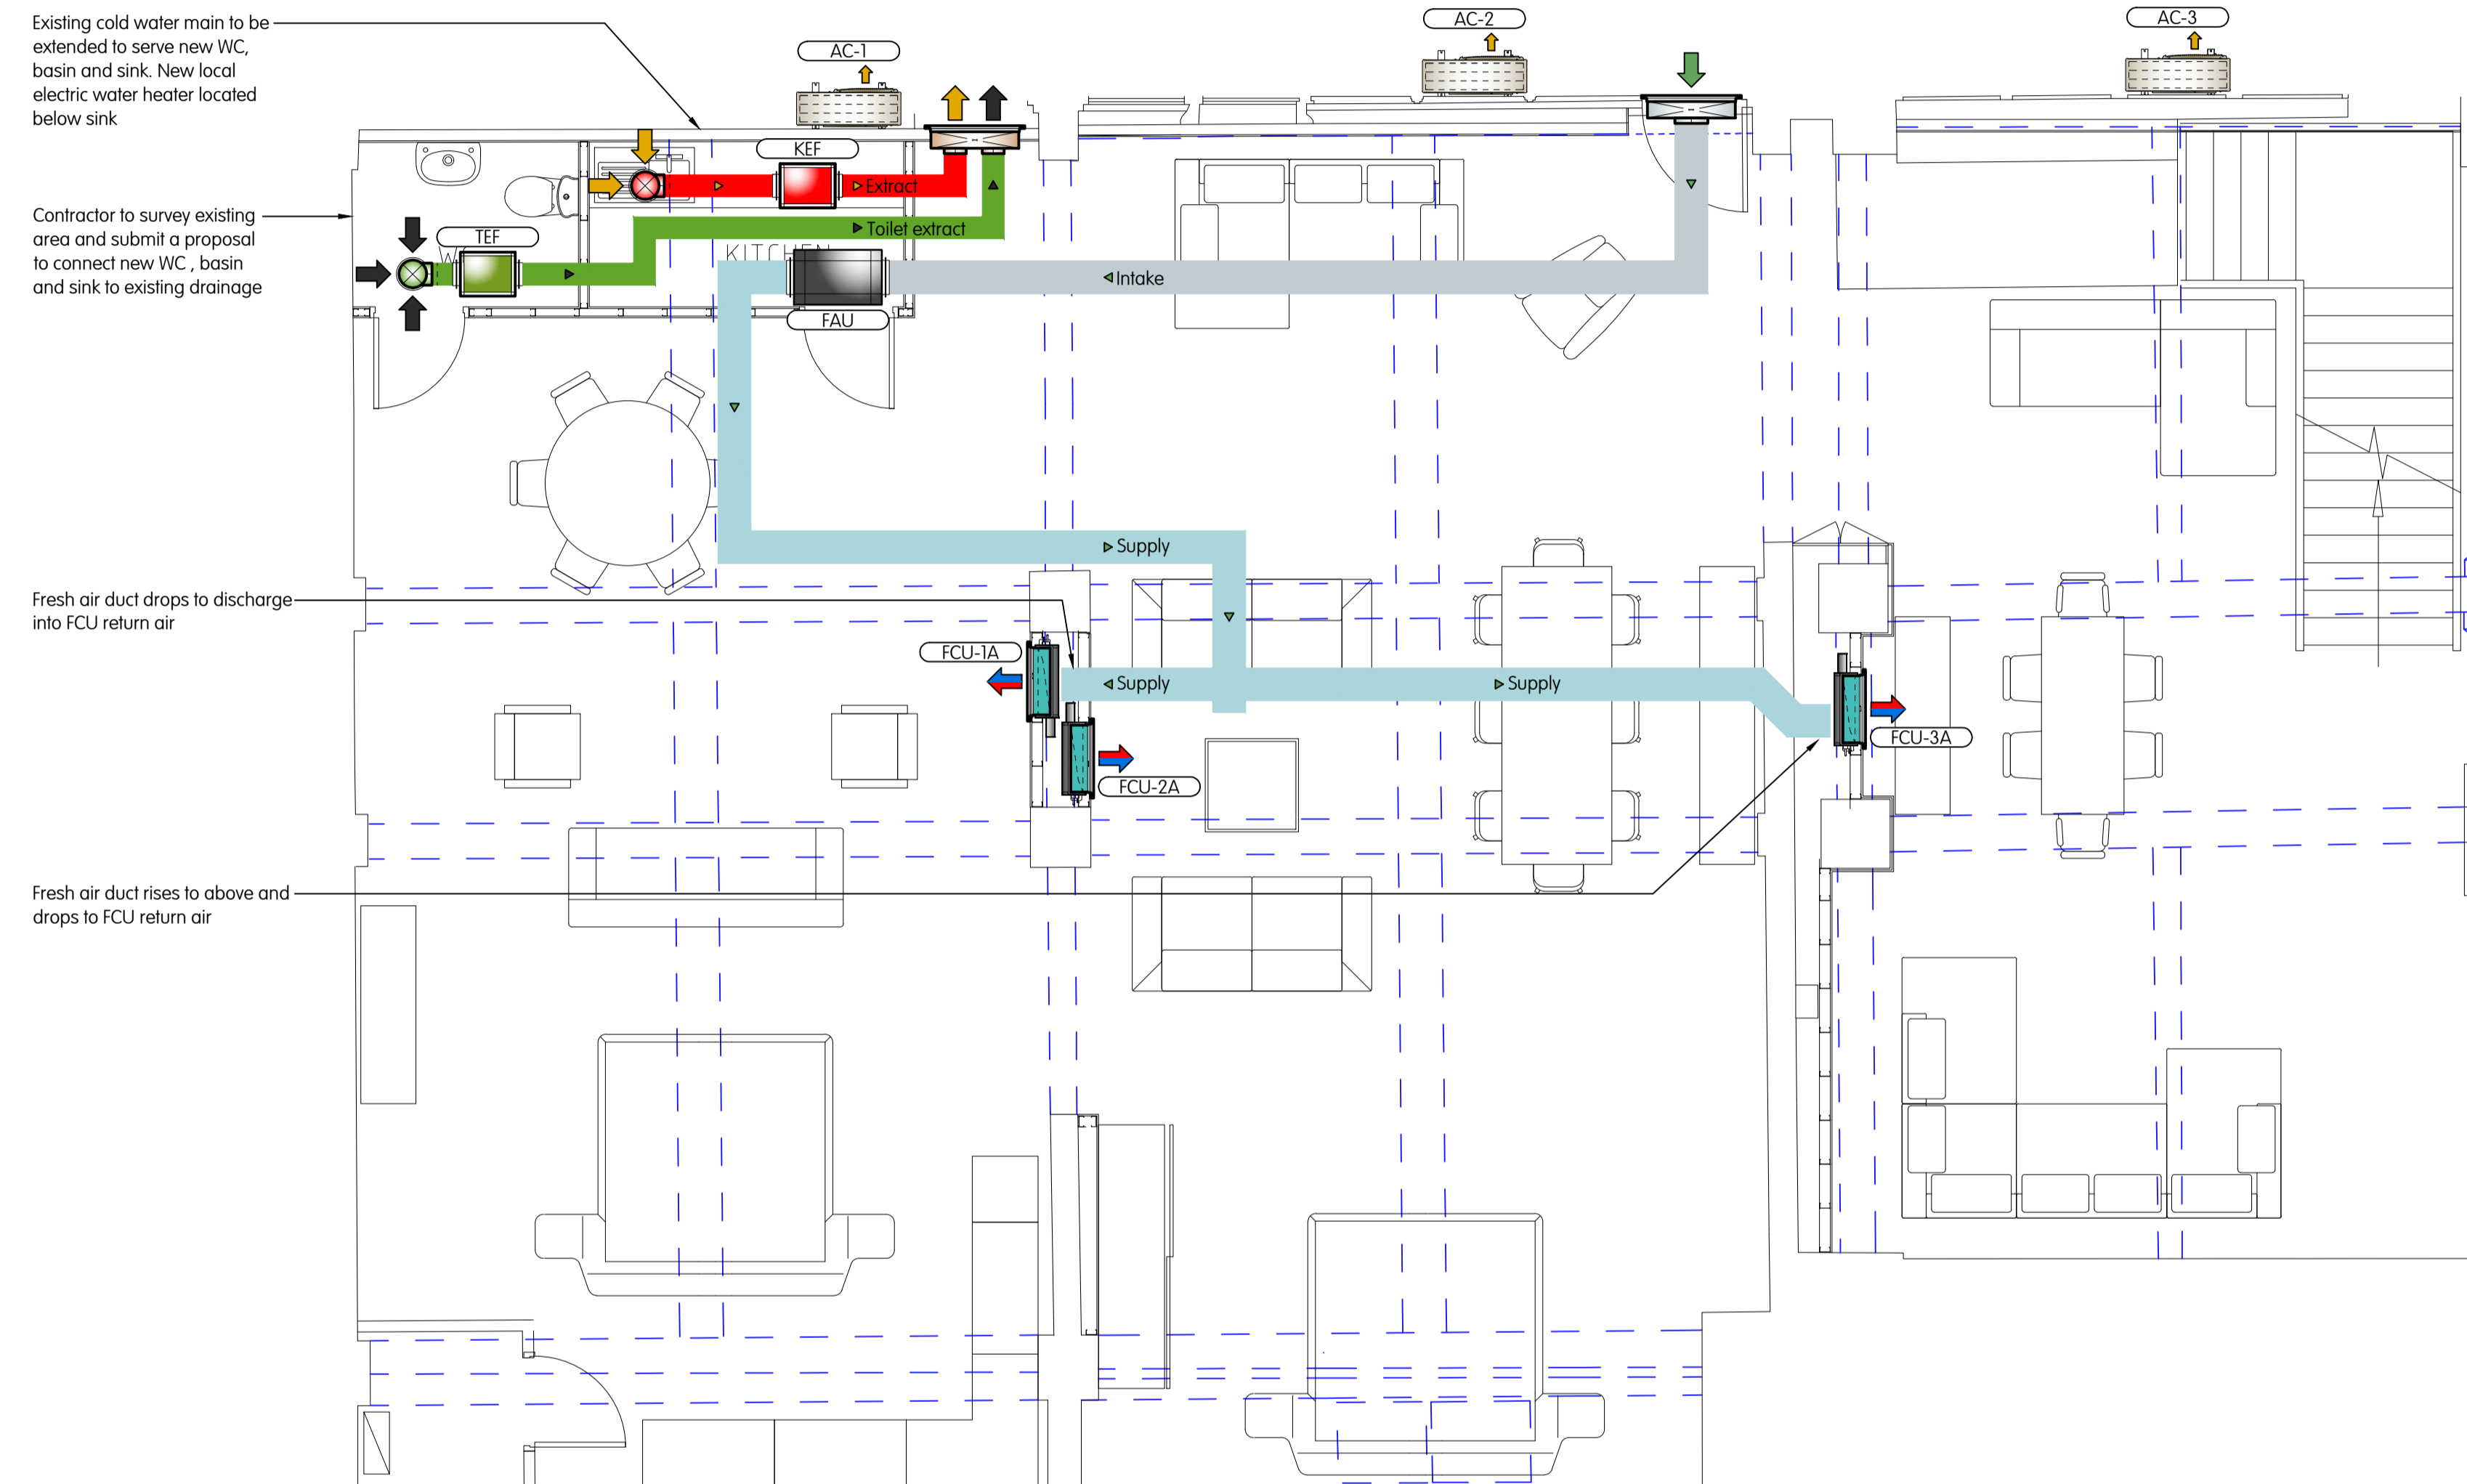

Copyright by mTT. No copies of this drawing, however produced and/or transmitted, may be made or undertaken without the express permission of mTT. This drawing should not be scaled. All dimensions to be checked on site and any discrepancies to be notified to mTT.					
Based on architectural drawing/s:	T2	06.02.2020	Stage 3 Issue	IL	PG
GA 184-186 Tottenham Court Rd 00	T1	17.01.2020	Stage 3 Issue	IL	PG
RCP 184-186 Tottenham Court Rd 00	Rev	Date	Description	Drawn	Checked

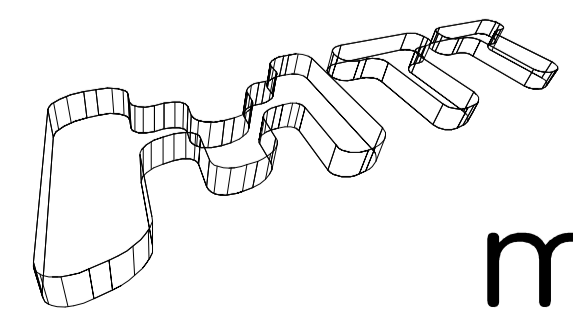

MTT/DRAWING

A	9 KINGSWAY LONDON WC2B 6XF	PM	P Gibson
T	+44 (0)20 7836 1133	Cad	V Popovic
F	+44 (0)20 7836 1153	Date	January 2020
E	info@mtt-limited.com	Scale	1:50@A1
W	www.mtt-limited.com	Status	STAGE 3

184-186 Tottenham Court	
Mechanical Services Basement Layout	
Drw No.	1261-MSK200
Revision	T2

