

ARCHTECTURAL DRAWINGS: NEW GLAZED CANOPIES

HOUSE 3, 39 COLLEGE CRESCENT RD, NW3 5LB, LONDON UK

CANOPIES DESIGN

RV01
00/19

Dott. arch Tarek SAADE

Ordine Degli Architetti di Torino (OAT) ID. 7270
Royal Institute of British Architects (RIBA) ID. 20004407

Alexandra Park
New River Avenue
25 Amazon Apartments, N8 7QE, London UK

mob. UK: +44 (0) 7 8929 75170
mob. ITA: +39 348 897 4385
mob. NG: +234 (0) 7 066 244 353
E. : Tarek.Saade@Gmail.com
W. : www.Anemony.net

39_COLLEGE CRESCENT-RD-CANOPIES_ARC-31-03-2020-RV01.DWG

HOSQUET DESIGN LTD

ARCH LUIGI HOSQUET

ARB 087384E, RIBA CHARTERED 20017581, OATO 7573

MOBILE: +44 (0) 7533 599 953 UK

EMAIL: INFO@HOSQUETDESIGN.COM


W: WWW.HOSQUETDESIGN.COM

ARCHITECTURE DRAWINGS


CLIENT'S SIGNATURE:


LONDON, UK, DATE: 31.03.2020

1.MR. Y. ZHIGANG

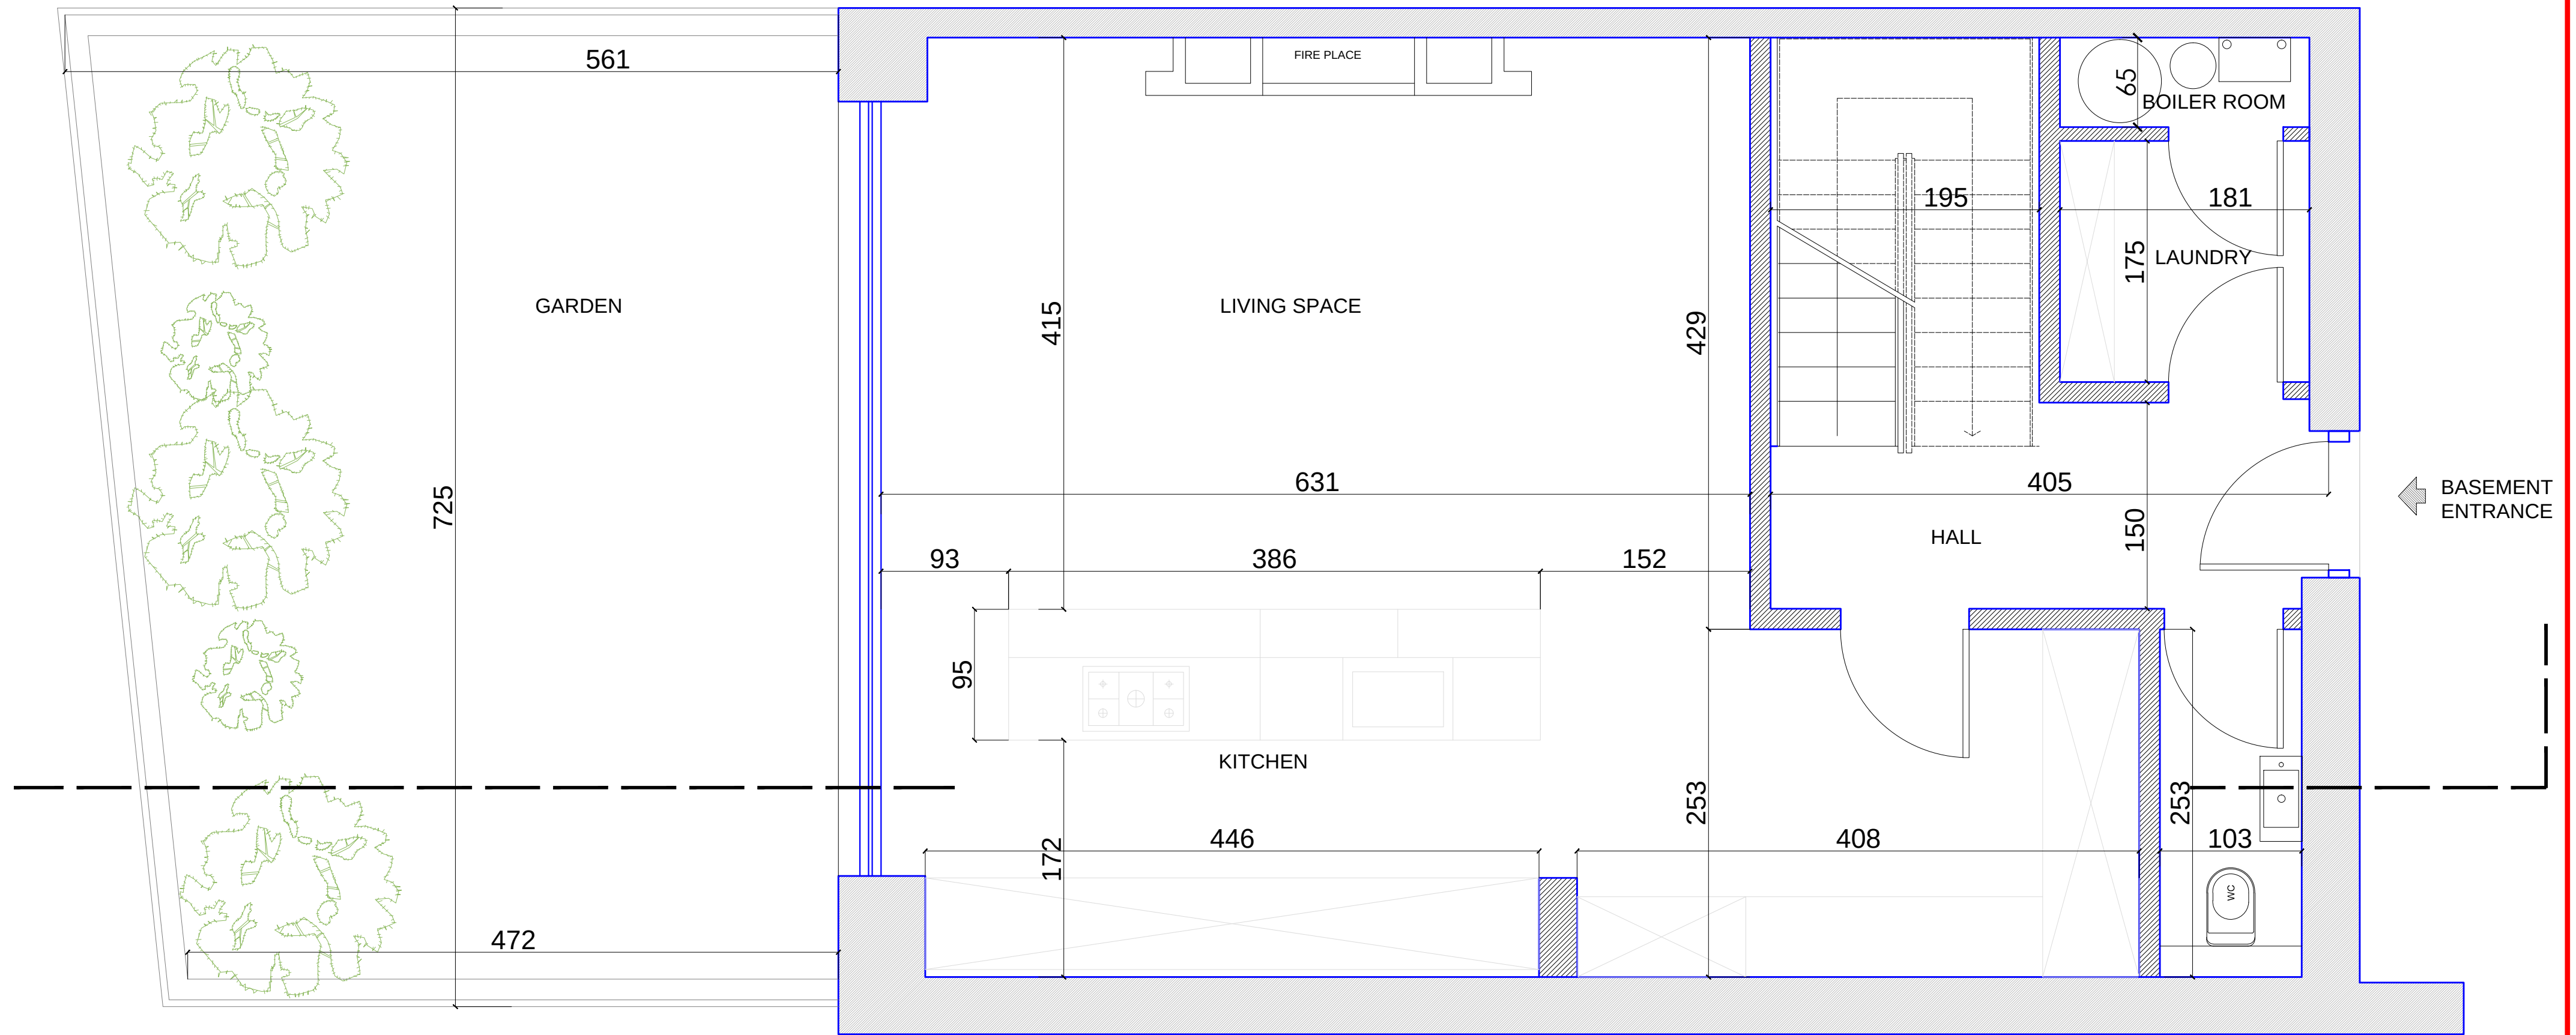



BASEMENT FLOOR

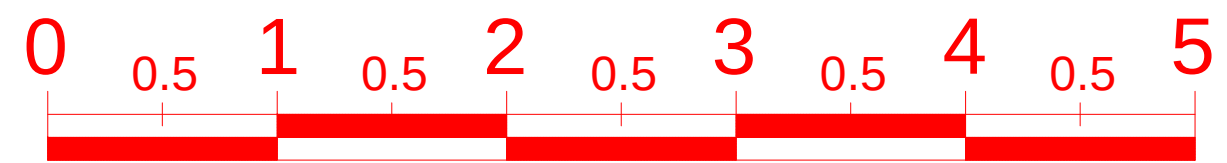


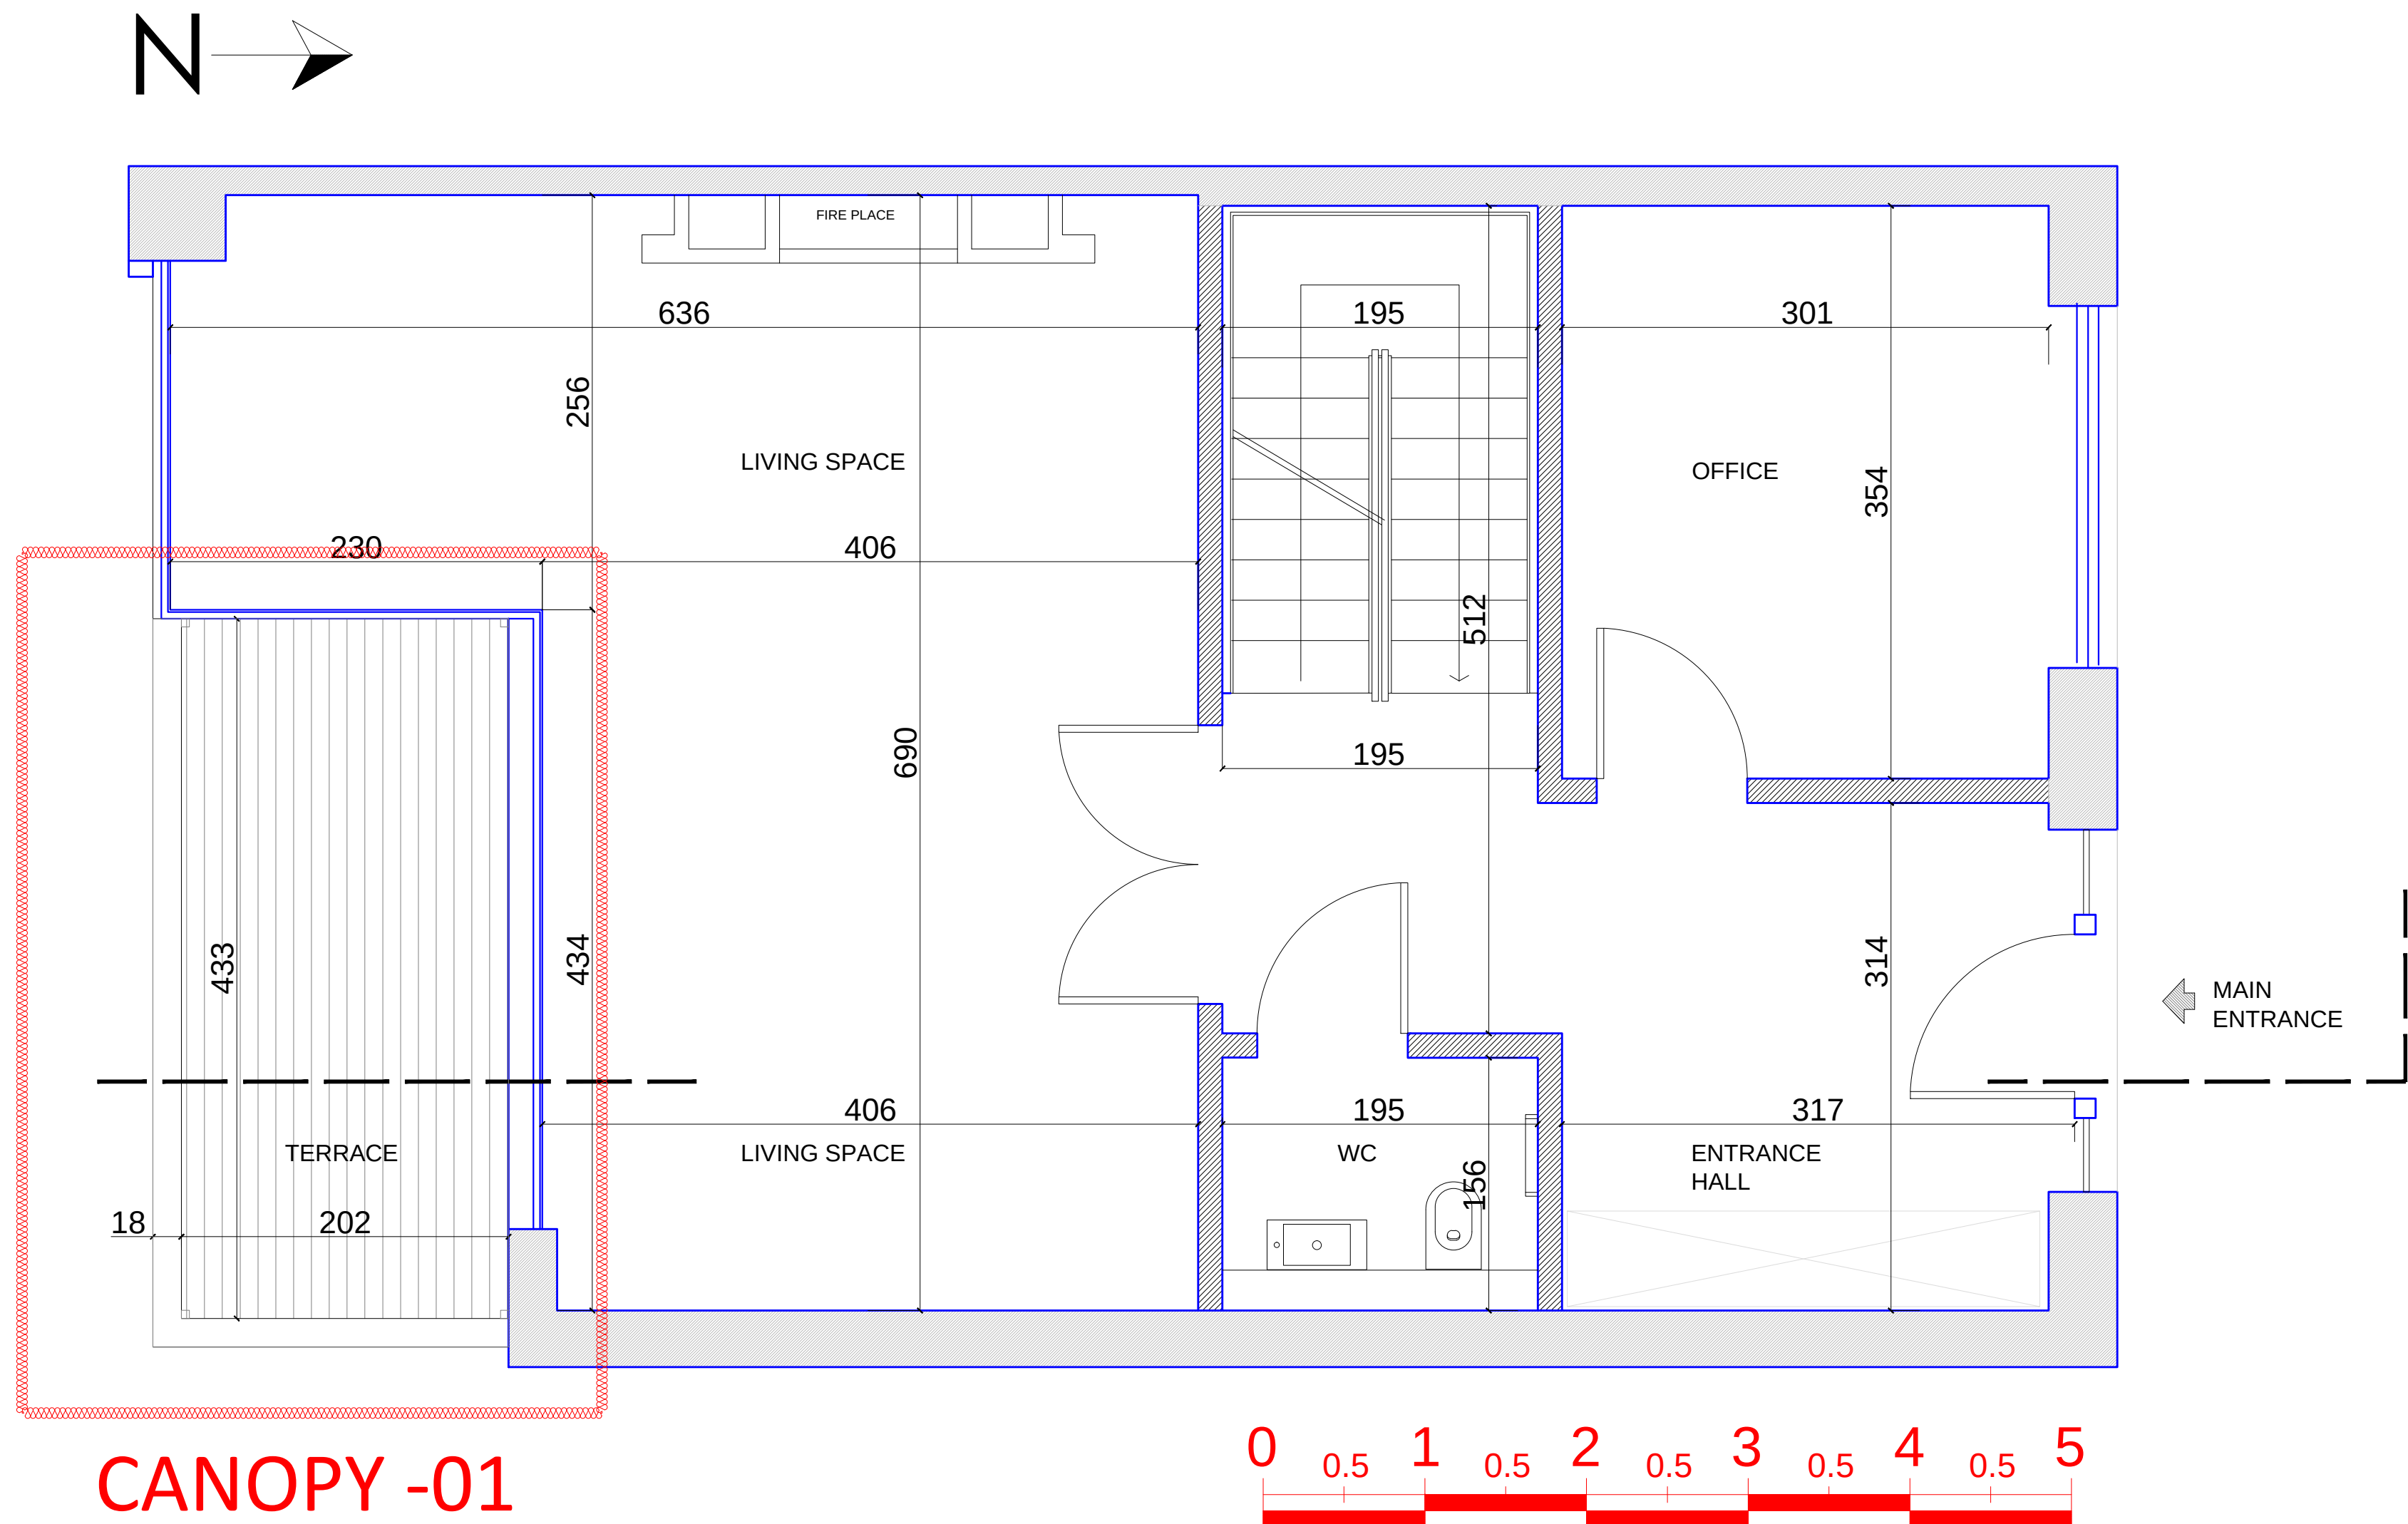


GROUND FLOOR

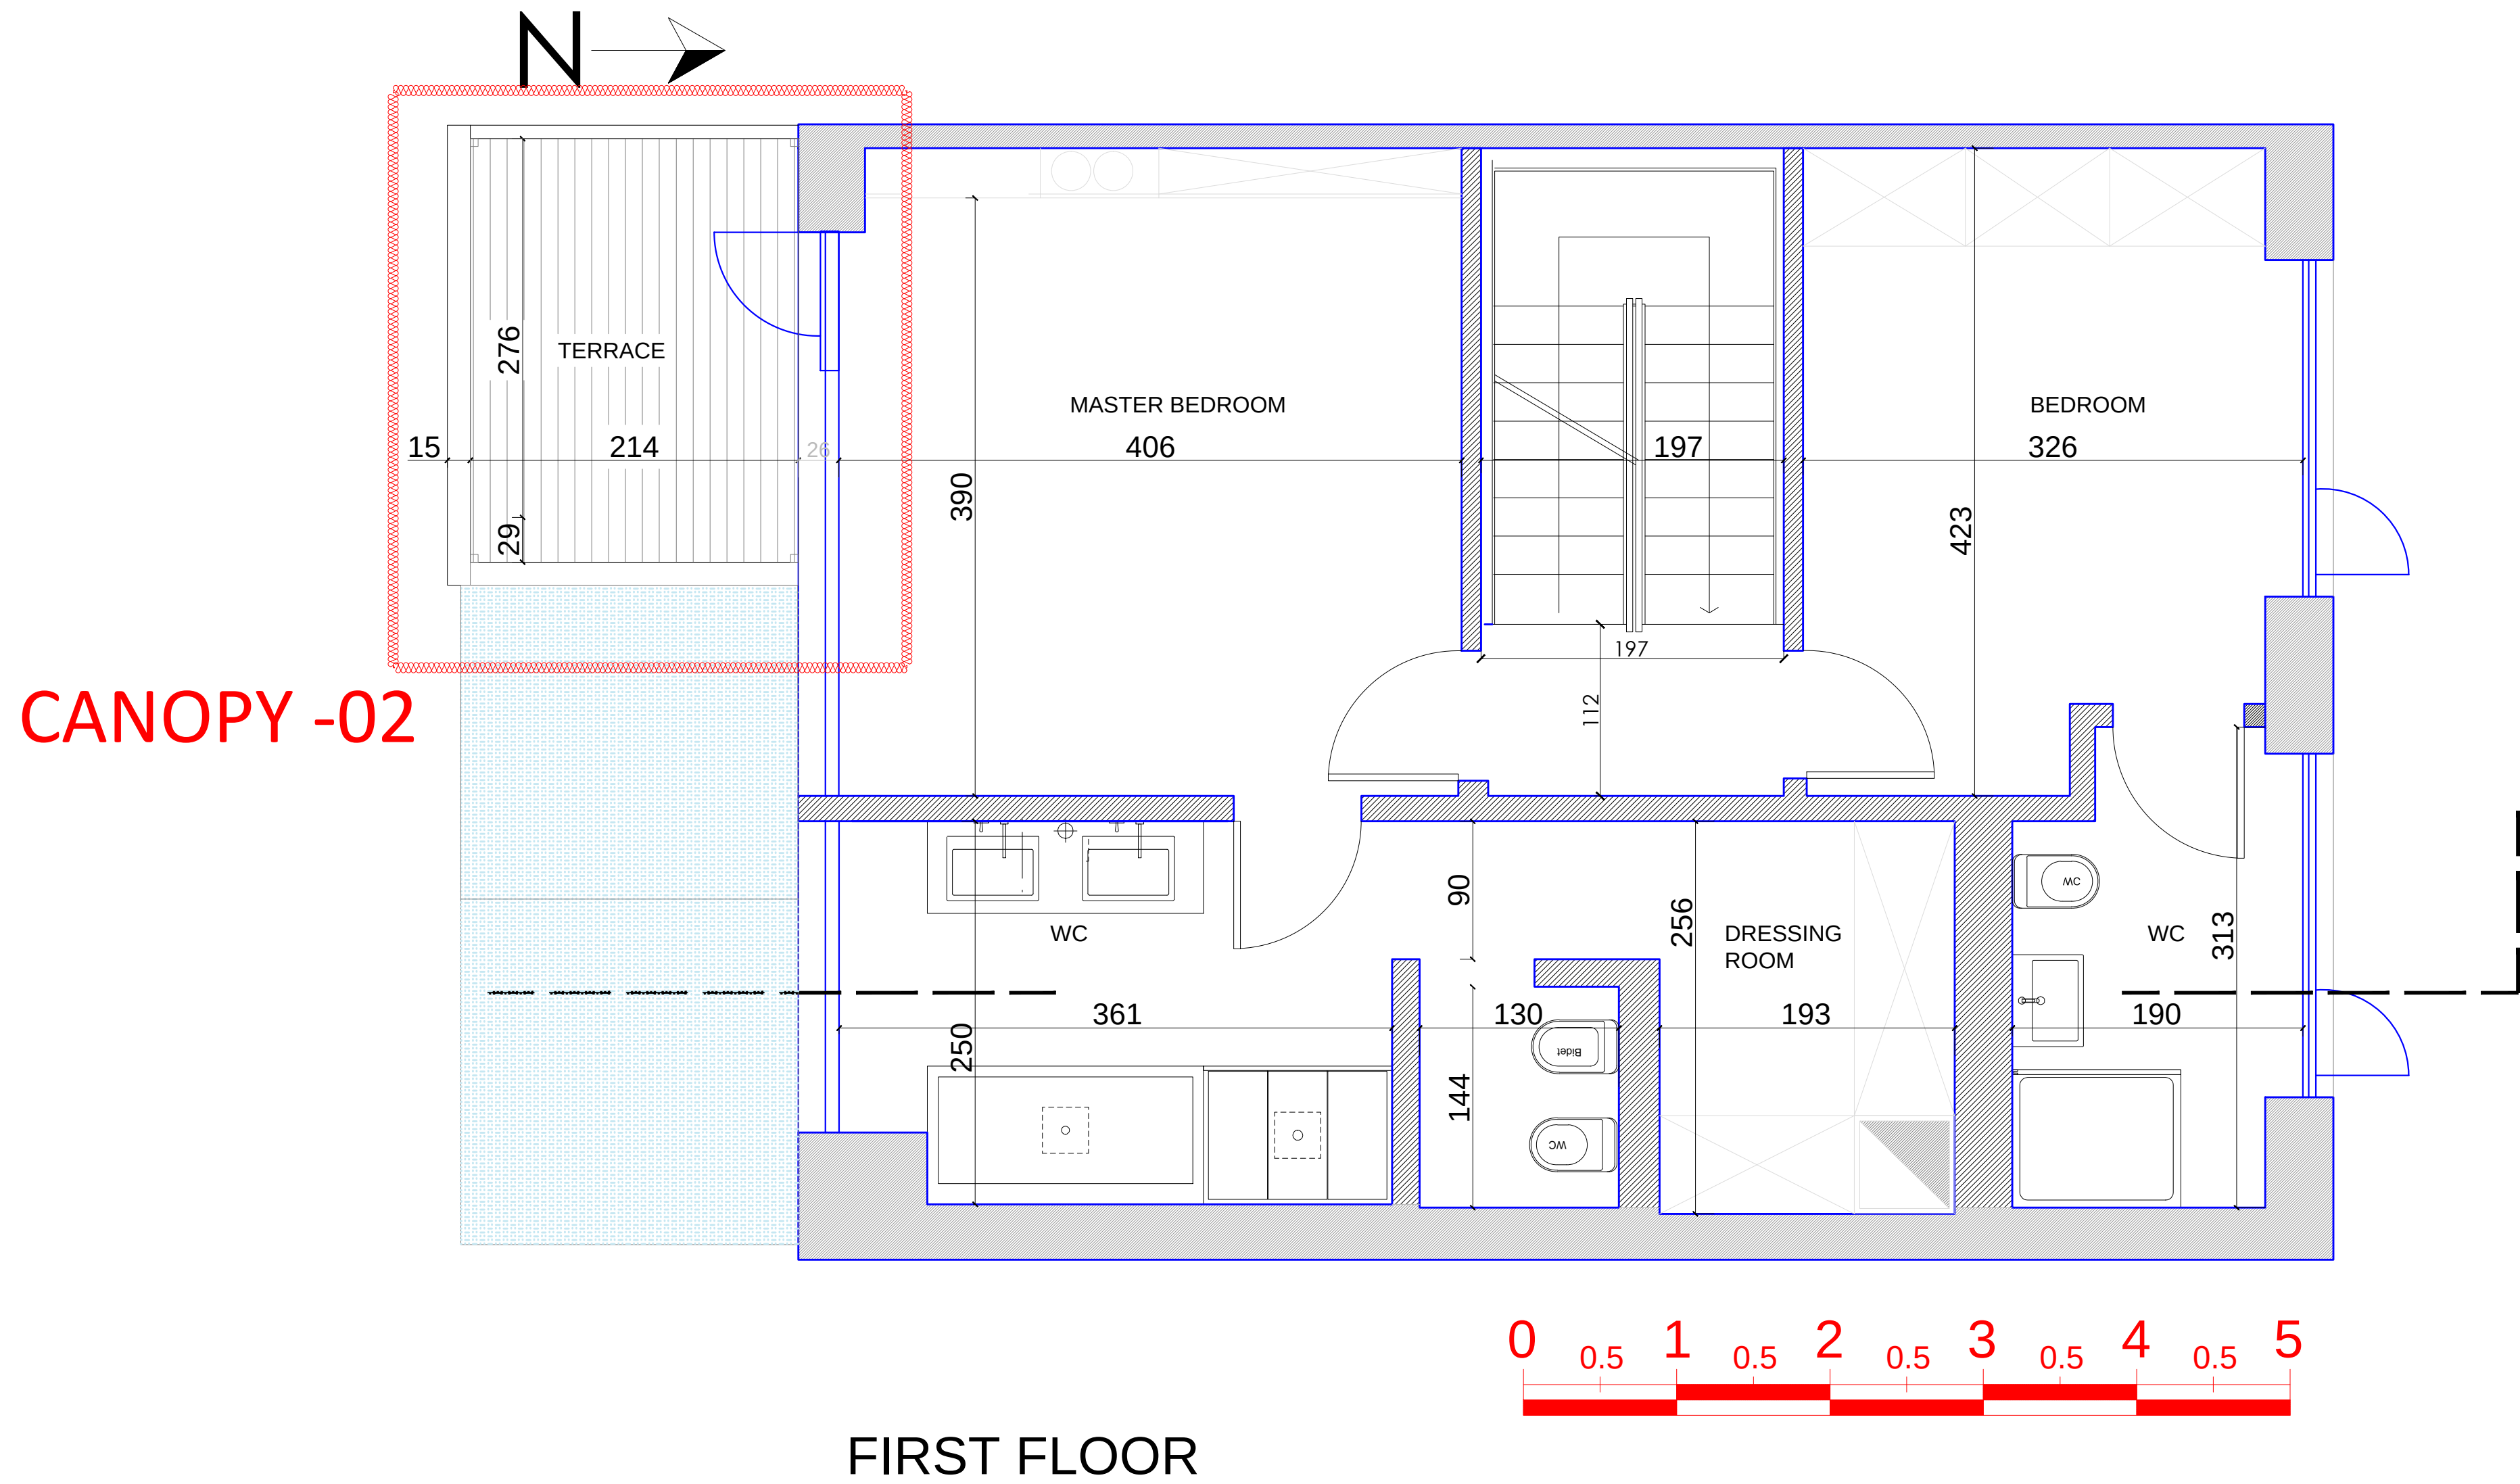

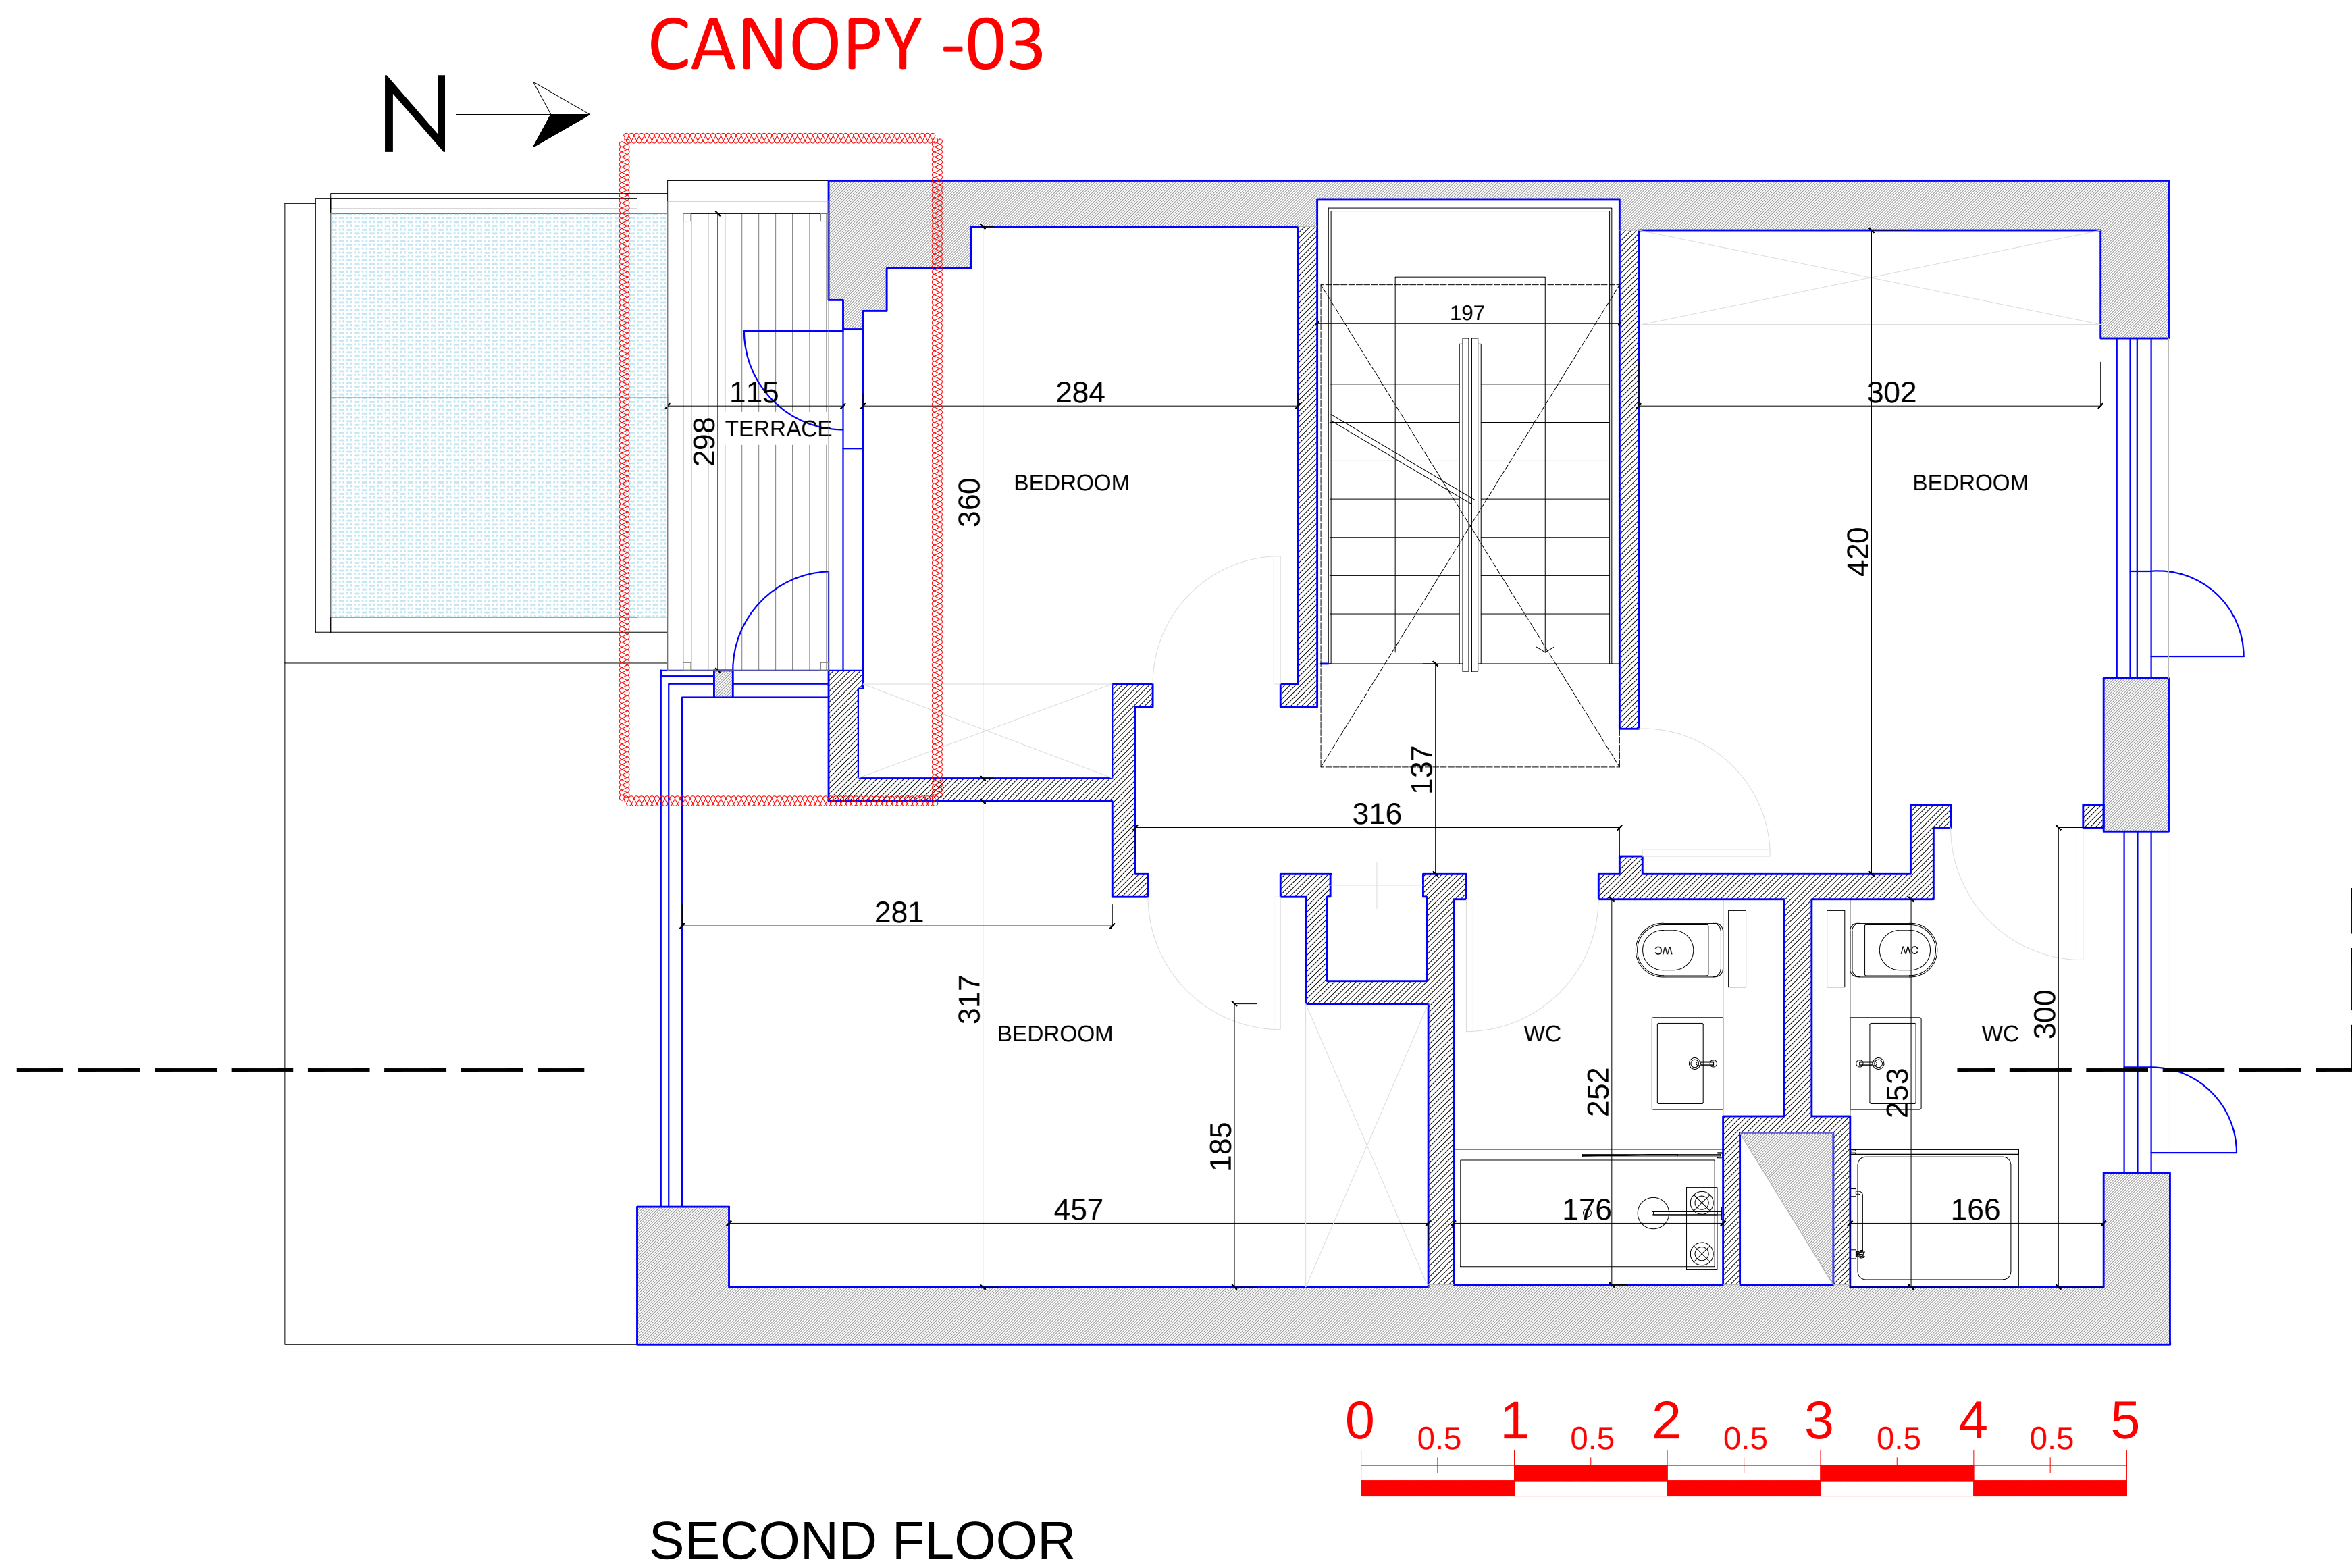


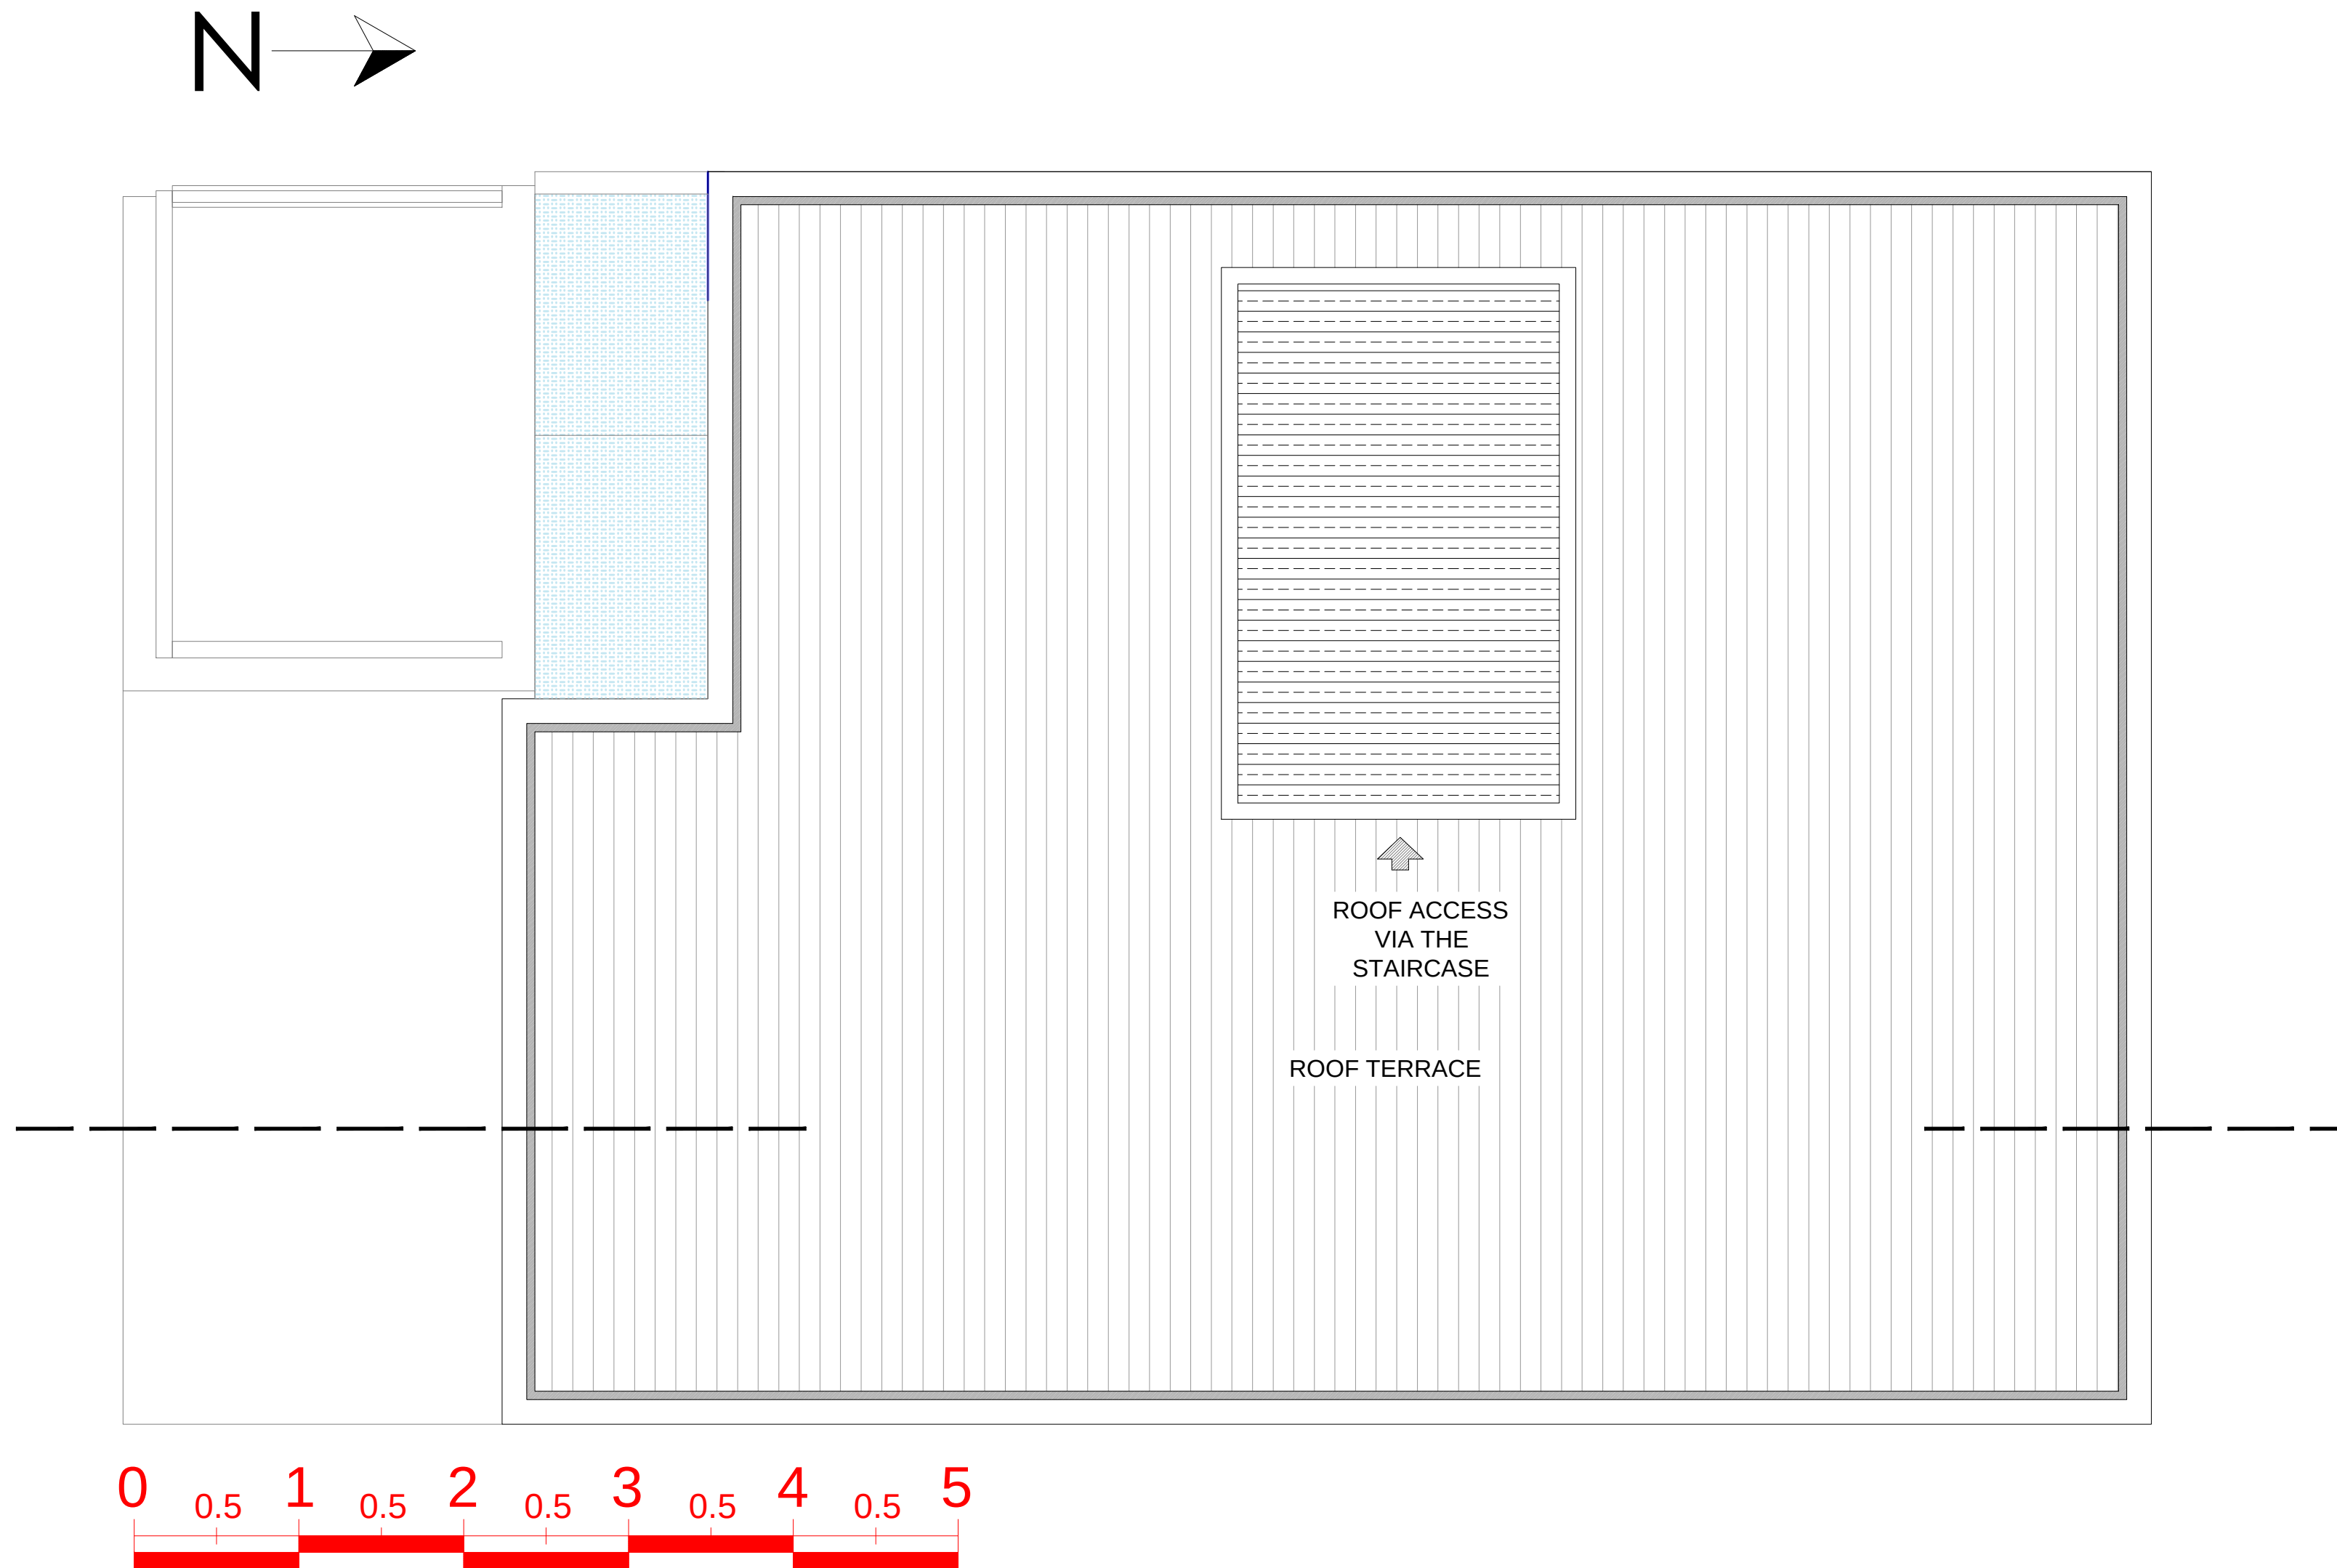

ROOF PLAN

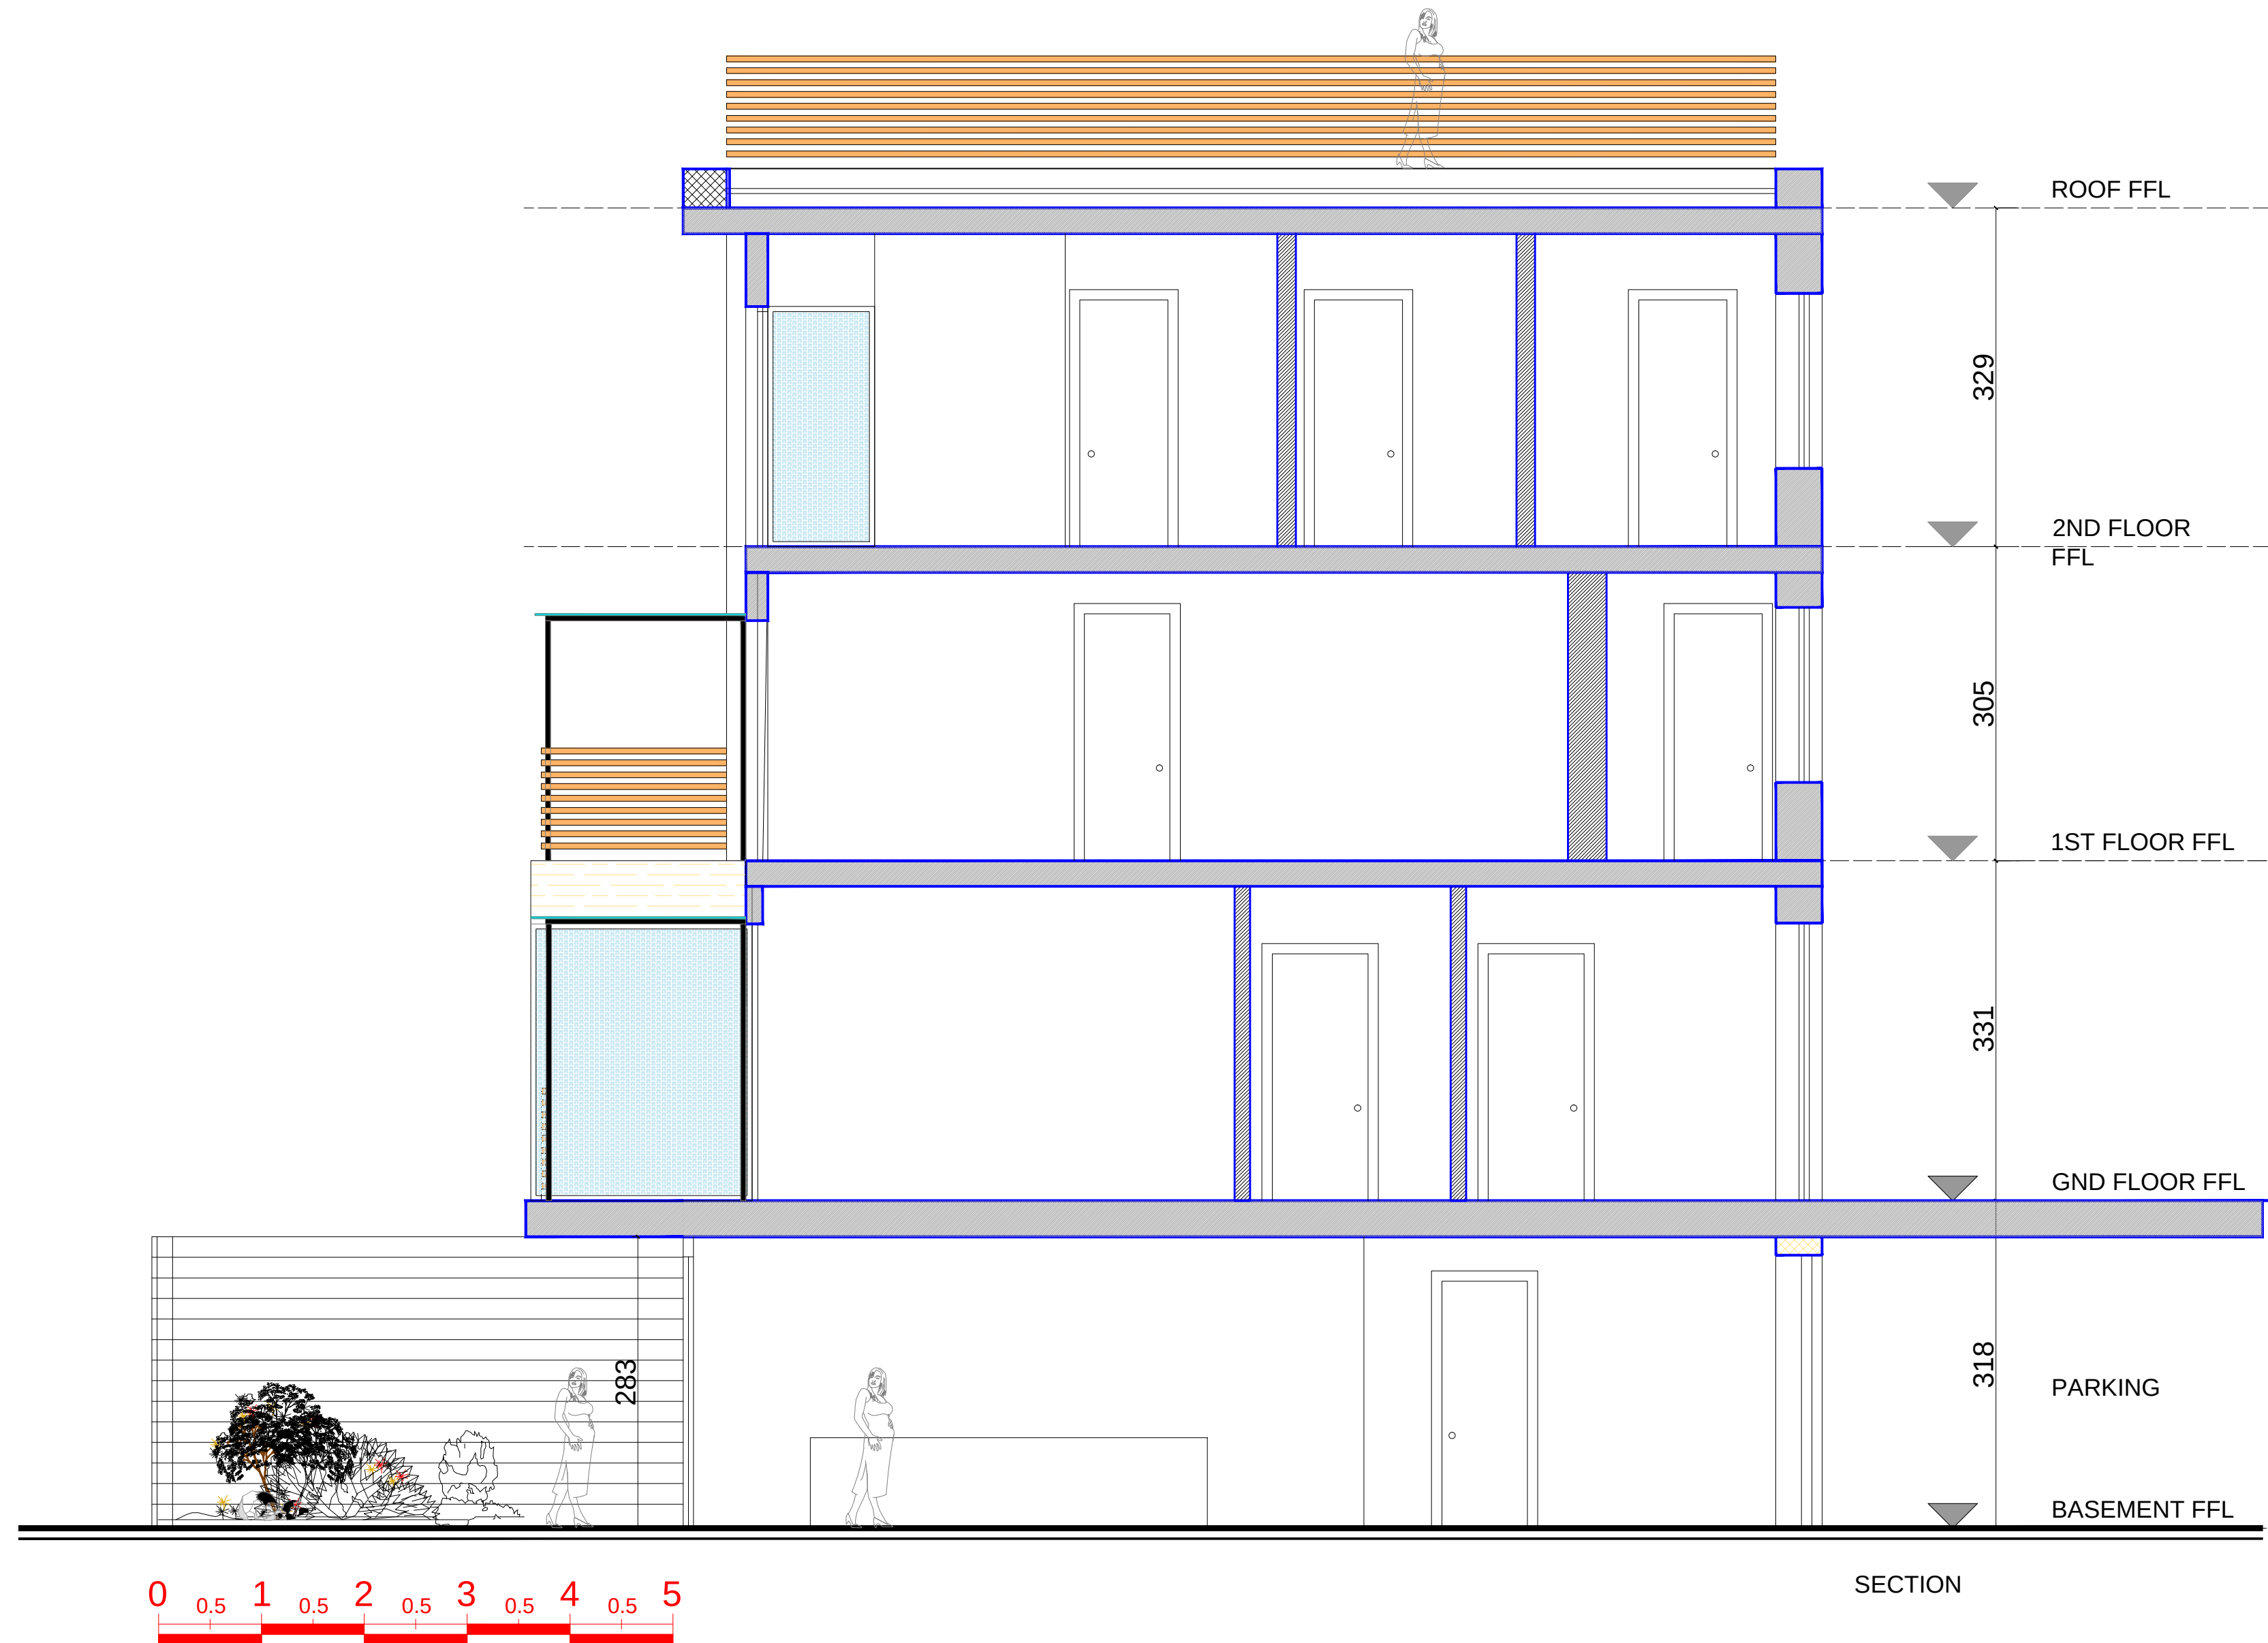


CANOPIES POSITION ON THE REAR FACADE

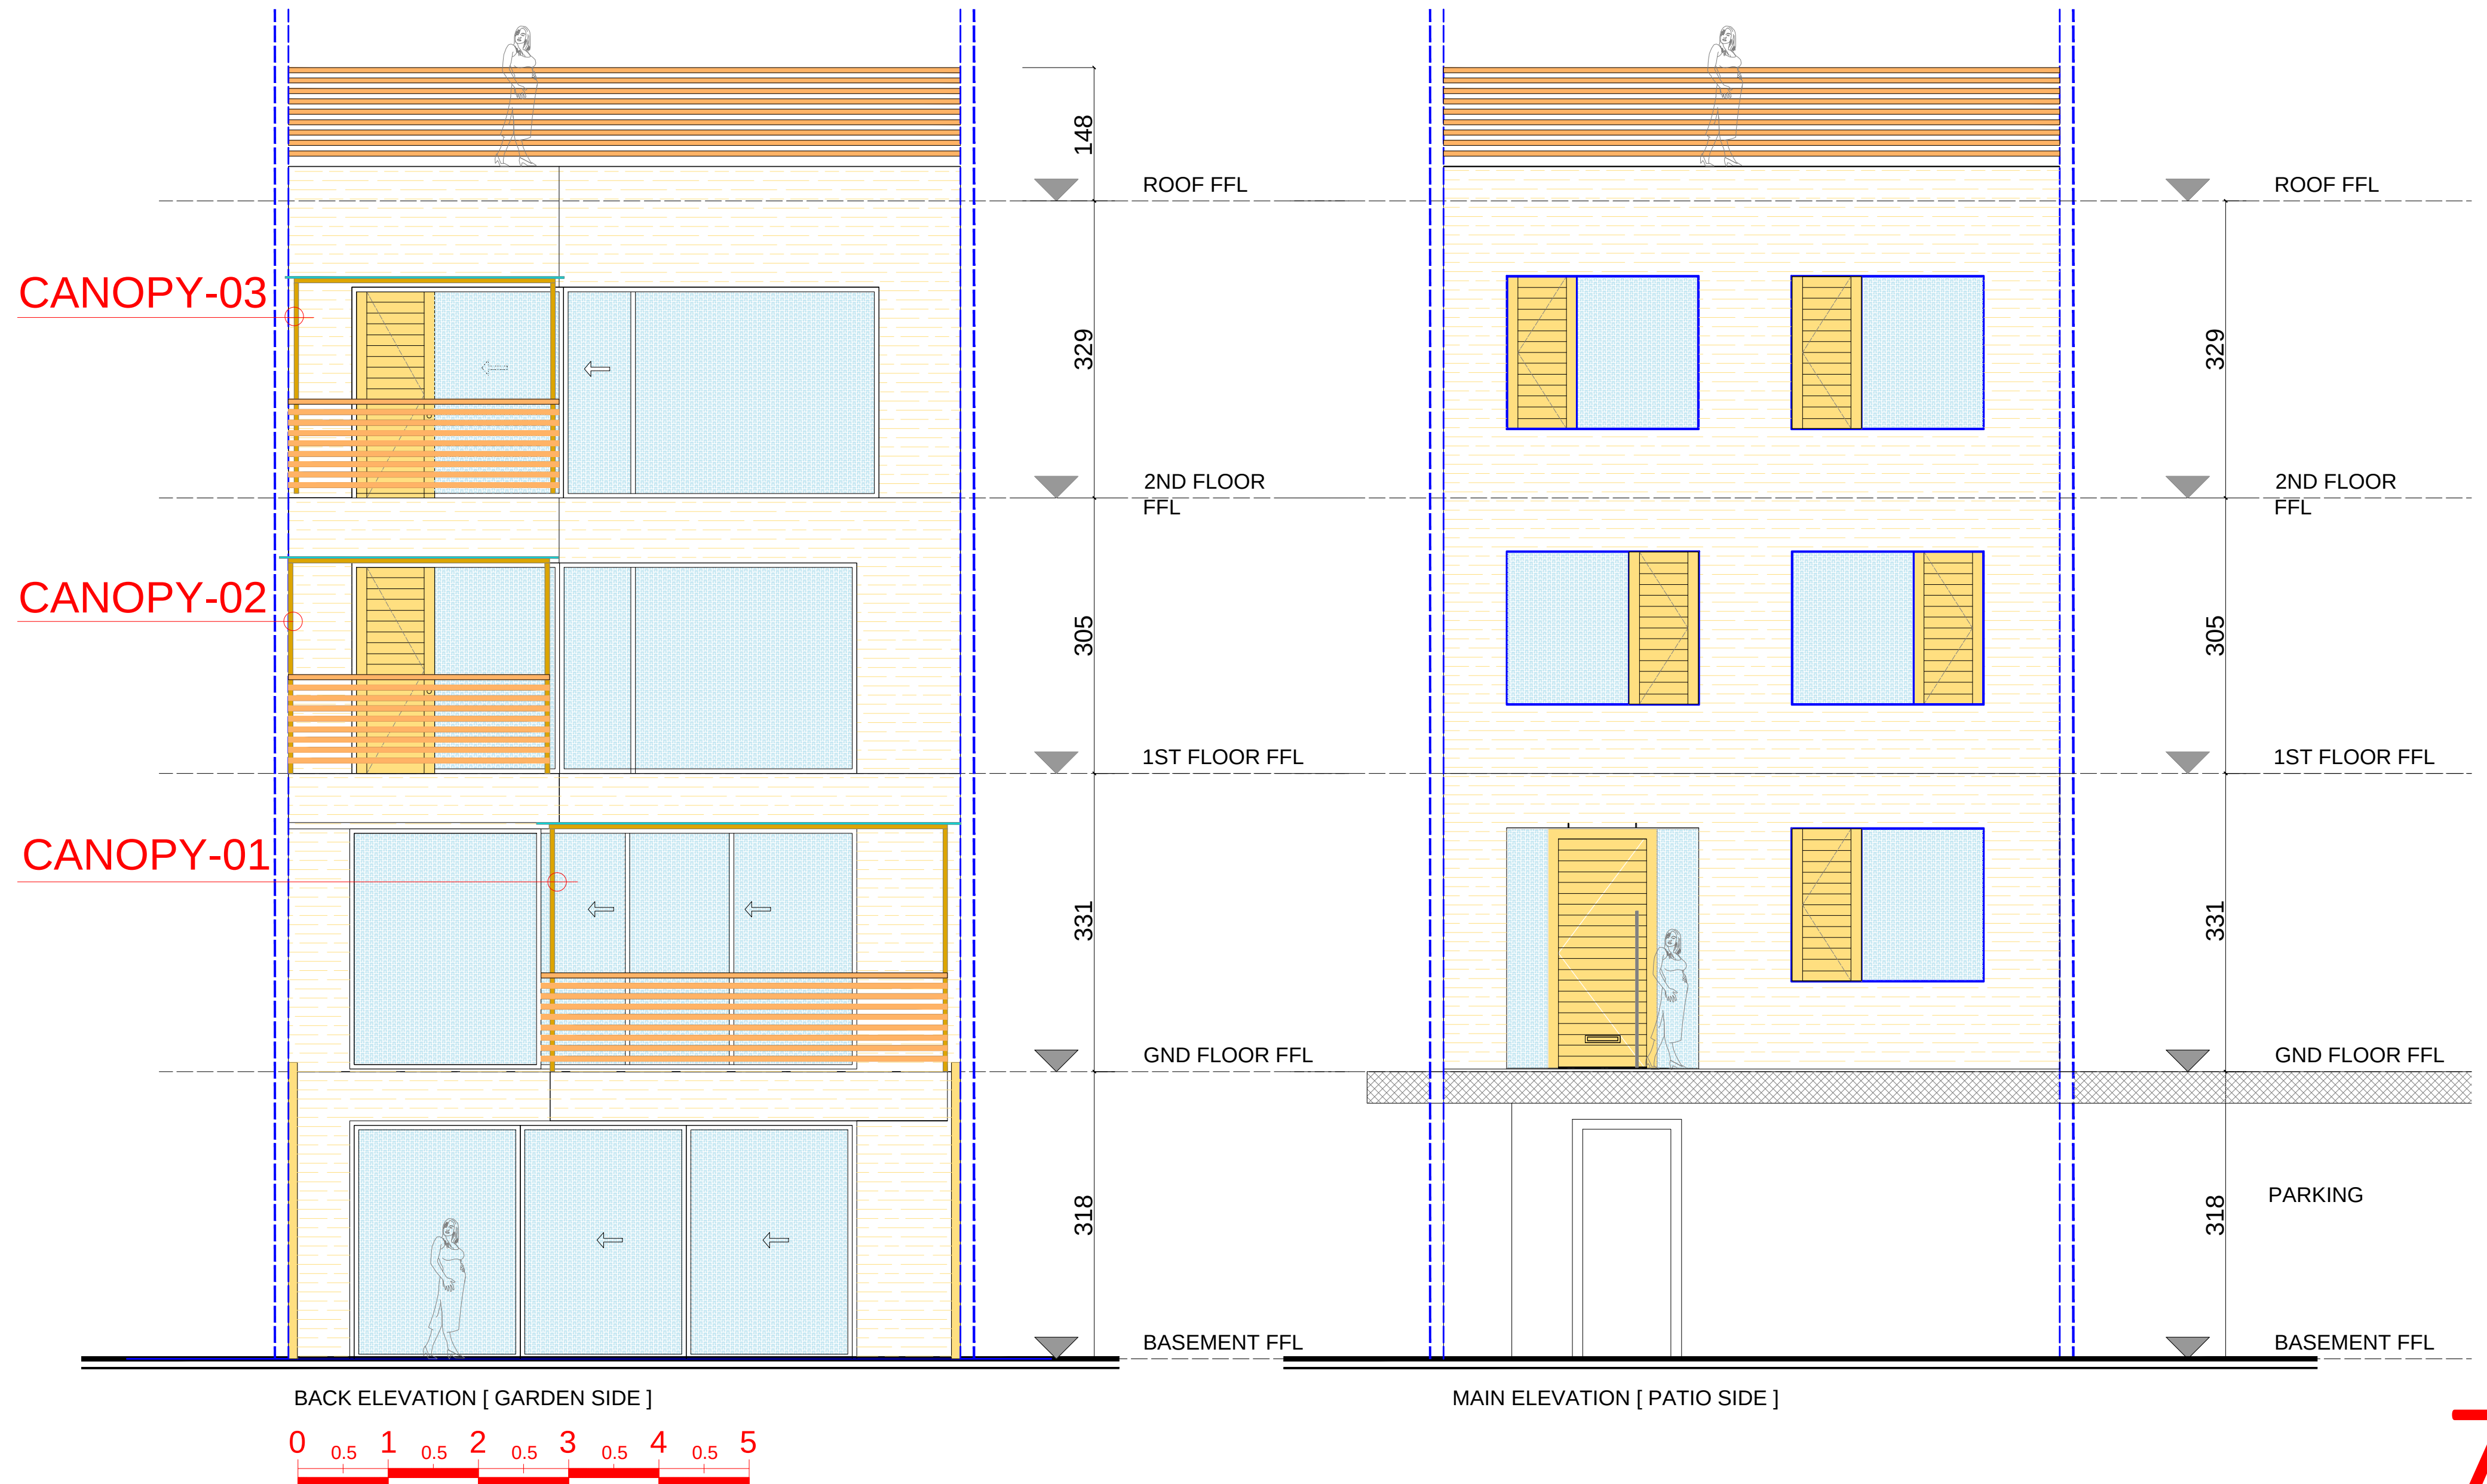


PROPOSAL CANOPY 01 GROUND FLOOR

SAME FINISHES AS THE EXISTING GLAZING


DETAILS

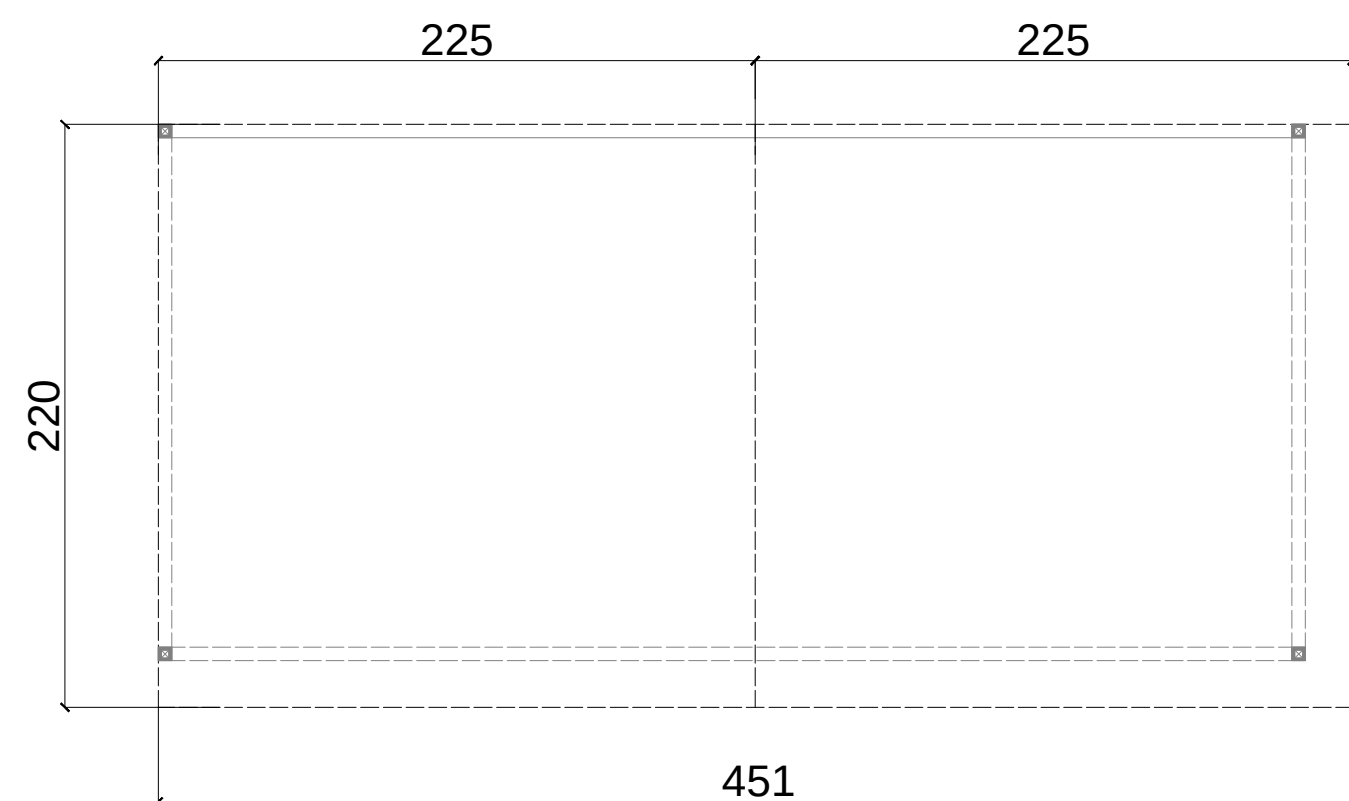


PLAN

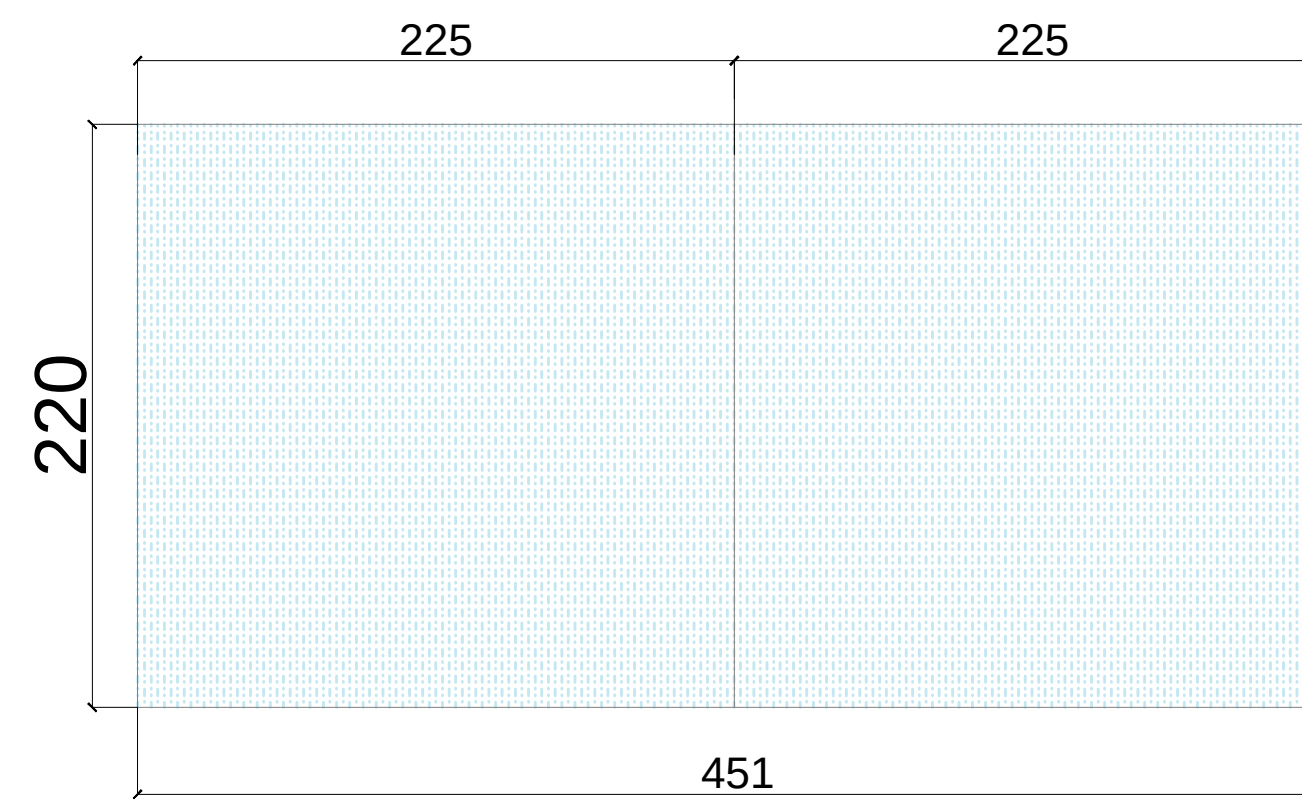

TOP VIEW

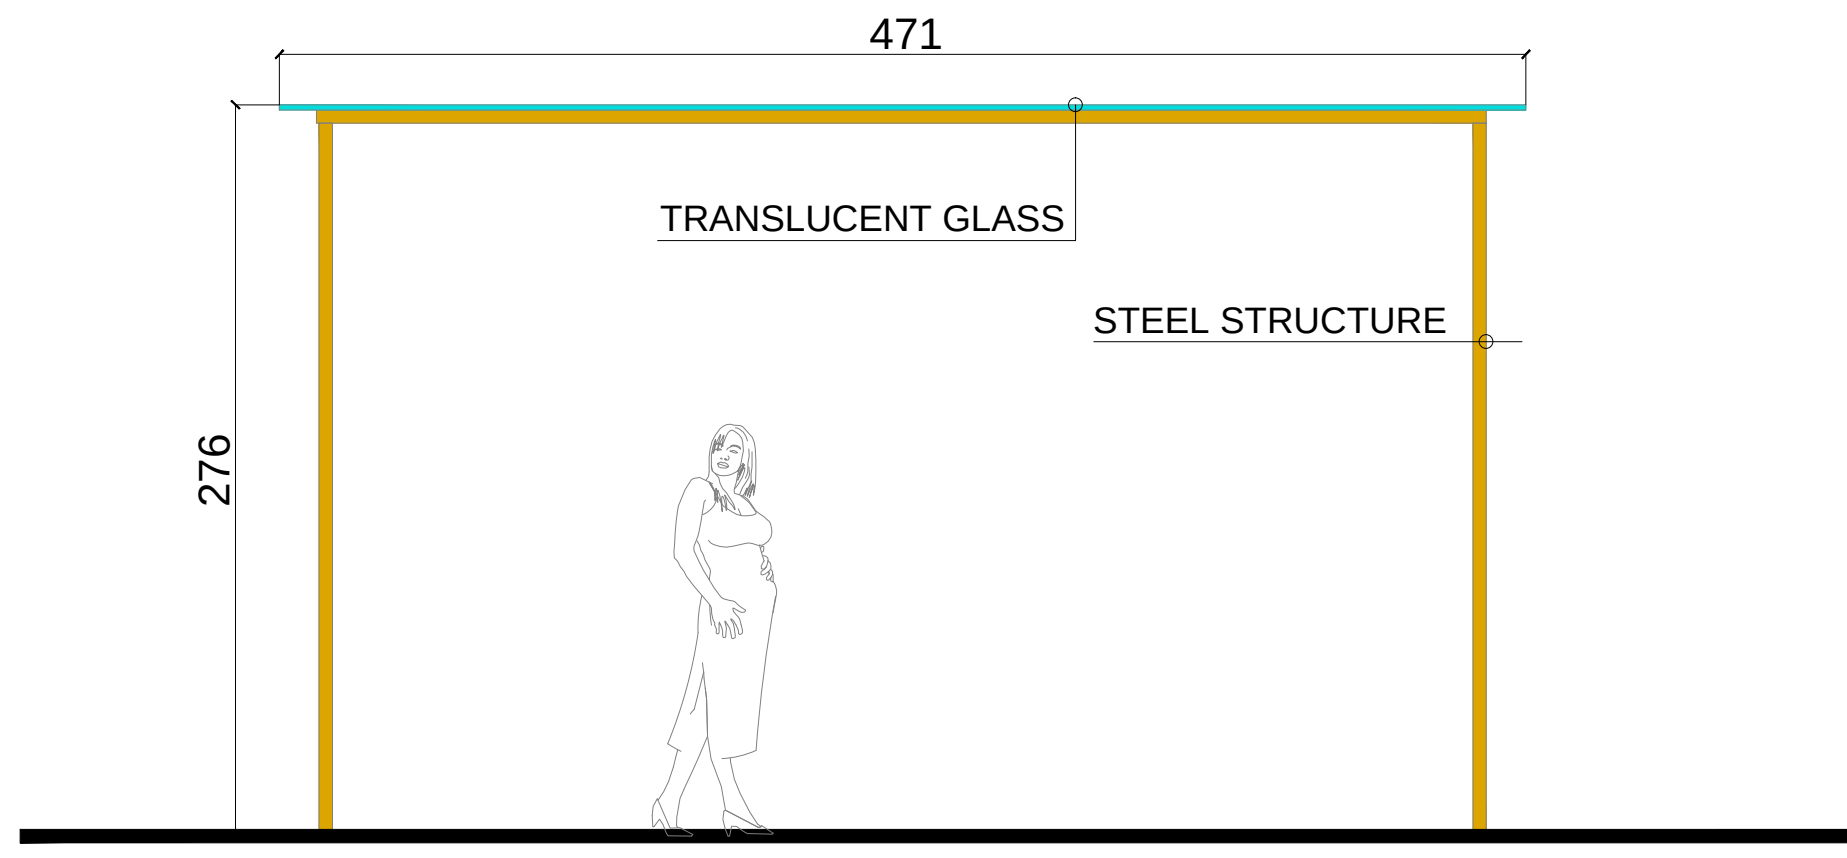

FRONT VIEW

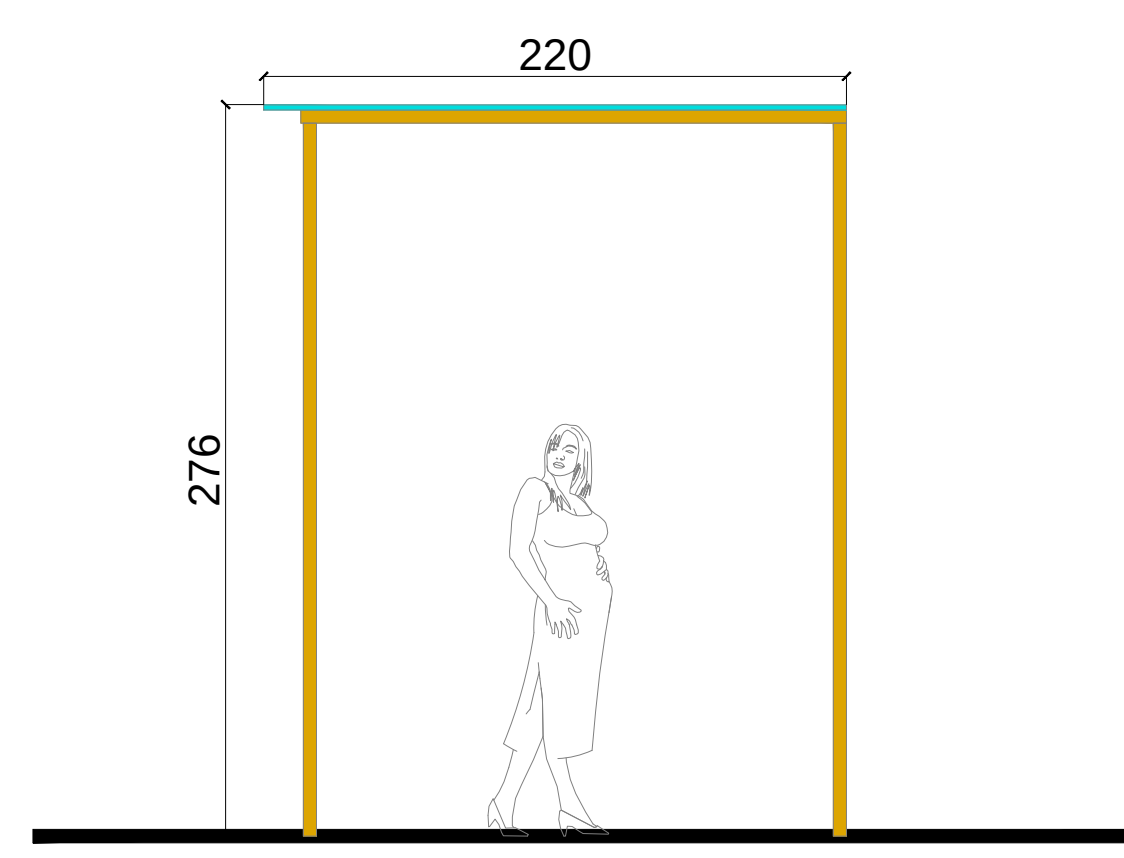


SIDE VIEW



FINISHES:



RAL:7035
GREY

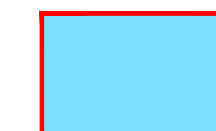


RAL:
TRANSCENDENT
GLASS

AS BUILT



CANOPY -01-TERRACE GROUND FLOOR LEVEL Pic.1

PROPOSAL

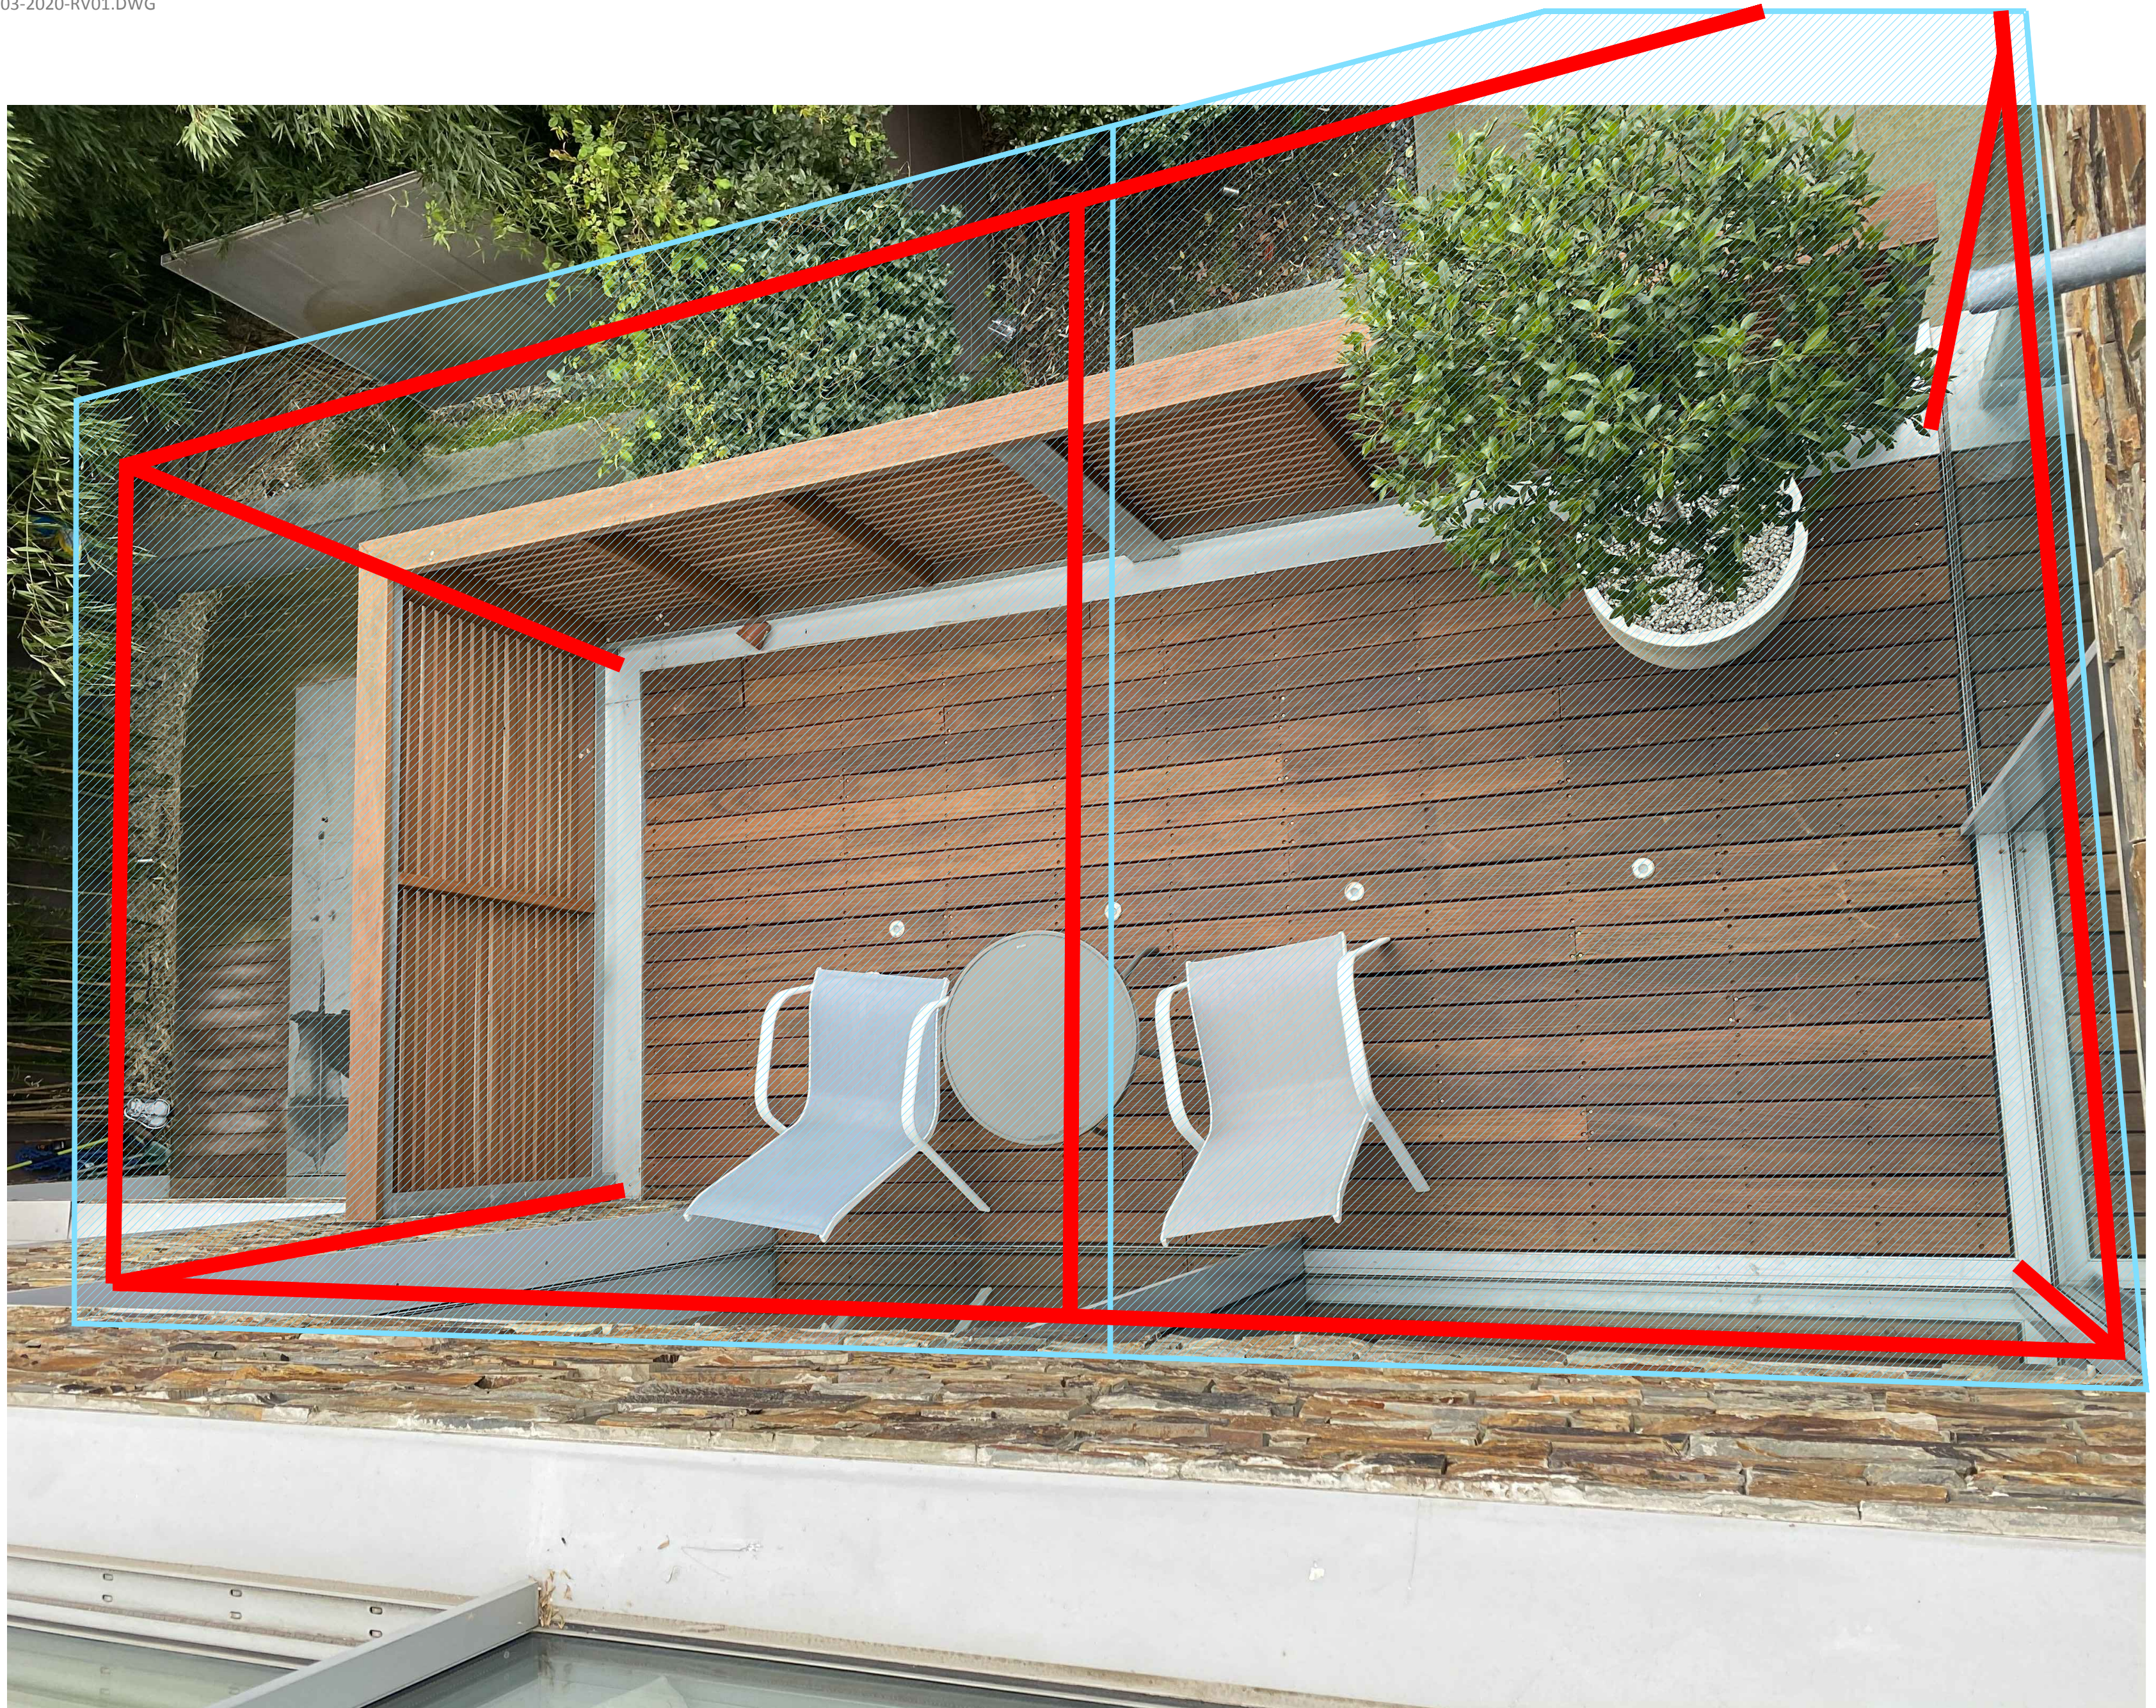


CANOPY -01-TERRACE GROUND FLOOR LEVEL Pic.1


PROPOSAL CANOPY 02 FIRST FLOOR

SAME FINISHES AS THE EXISTING GLAZING


DETAILS

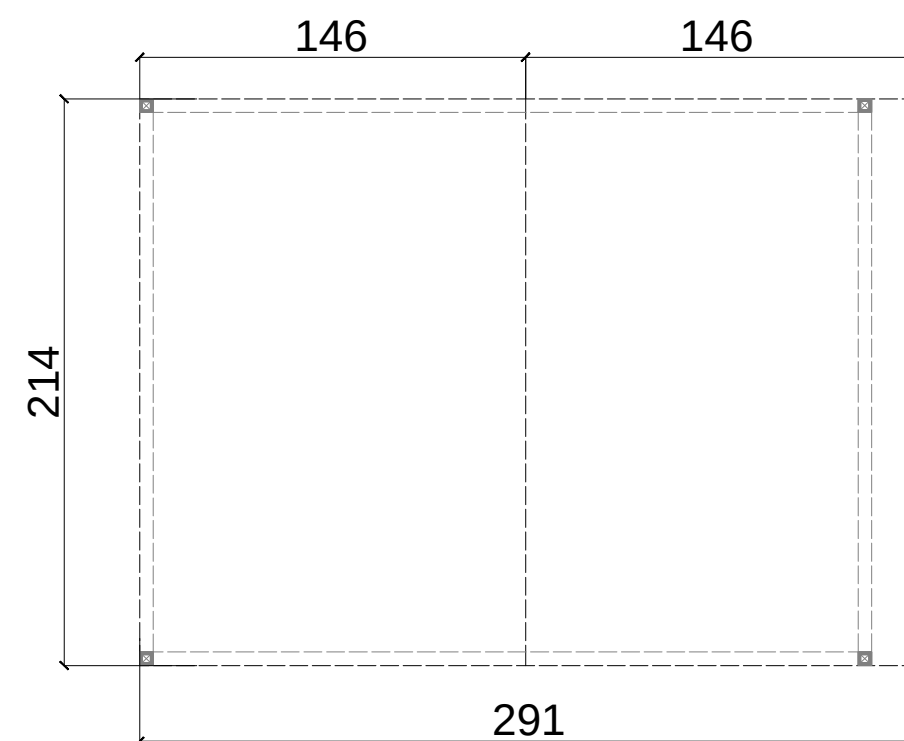


PLAN

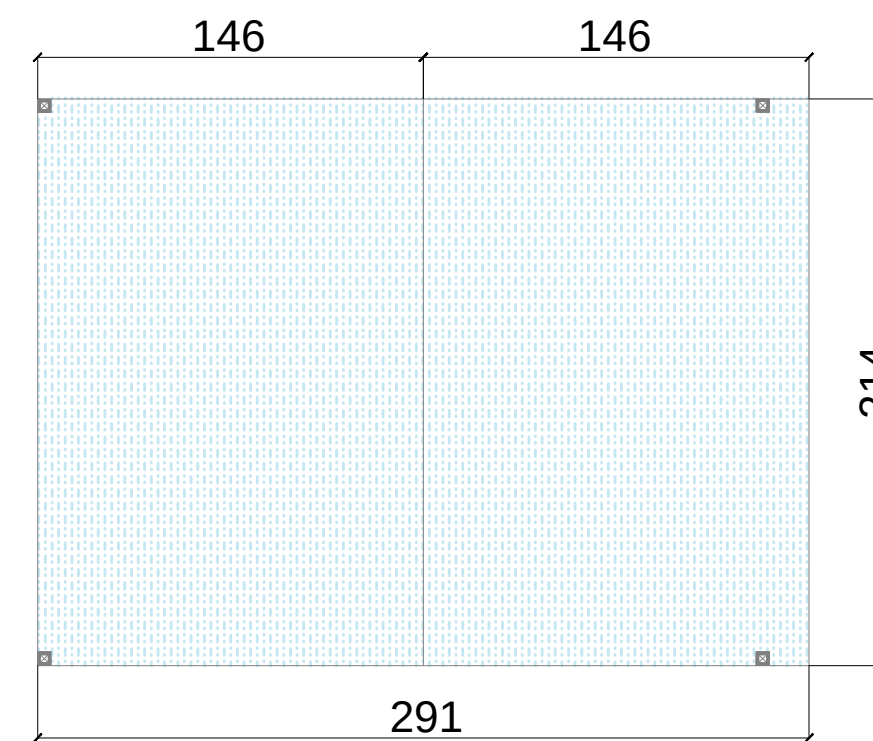

TOP VIEW

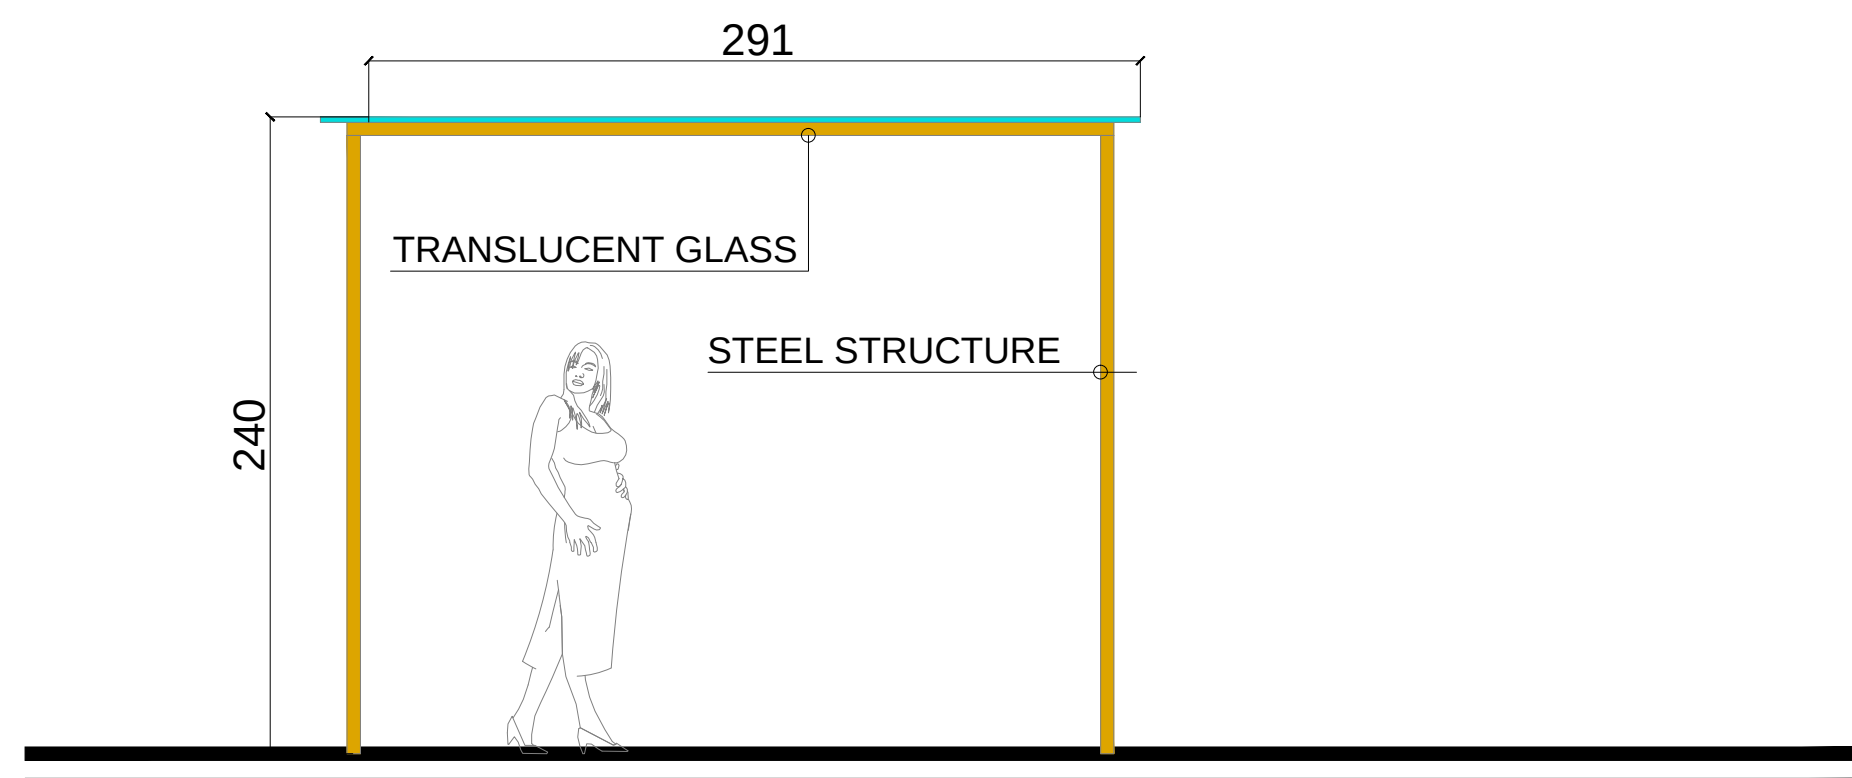

FRONT VIEW

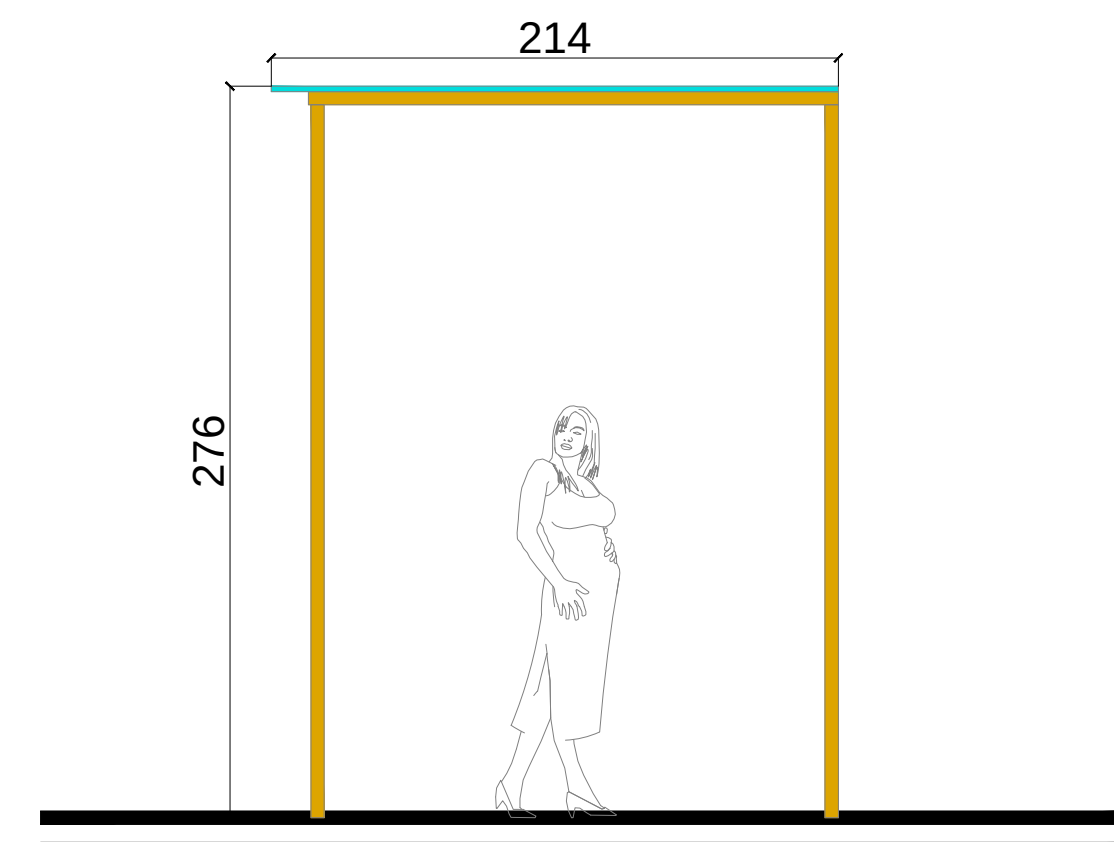


SIDE VIEW


FINISHES:




RAL:7035
GREY

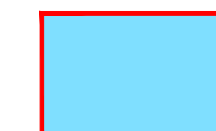

RAL:
TRANSCENDENT
GLASS

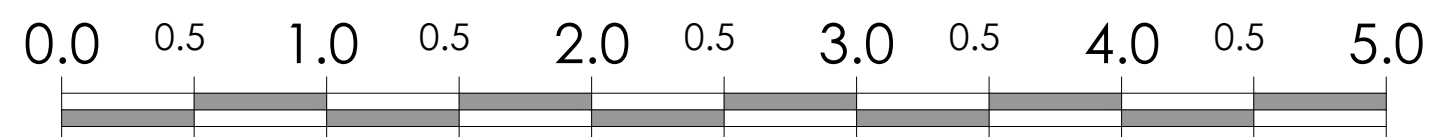

AS BUILT

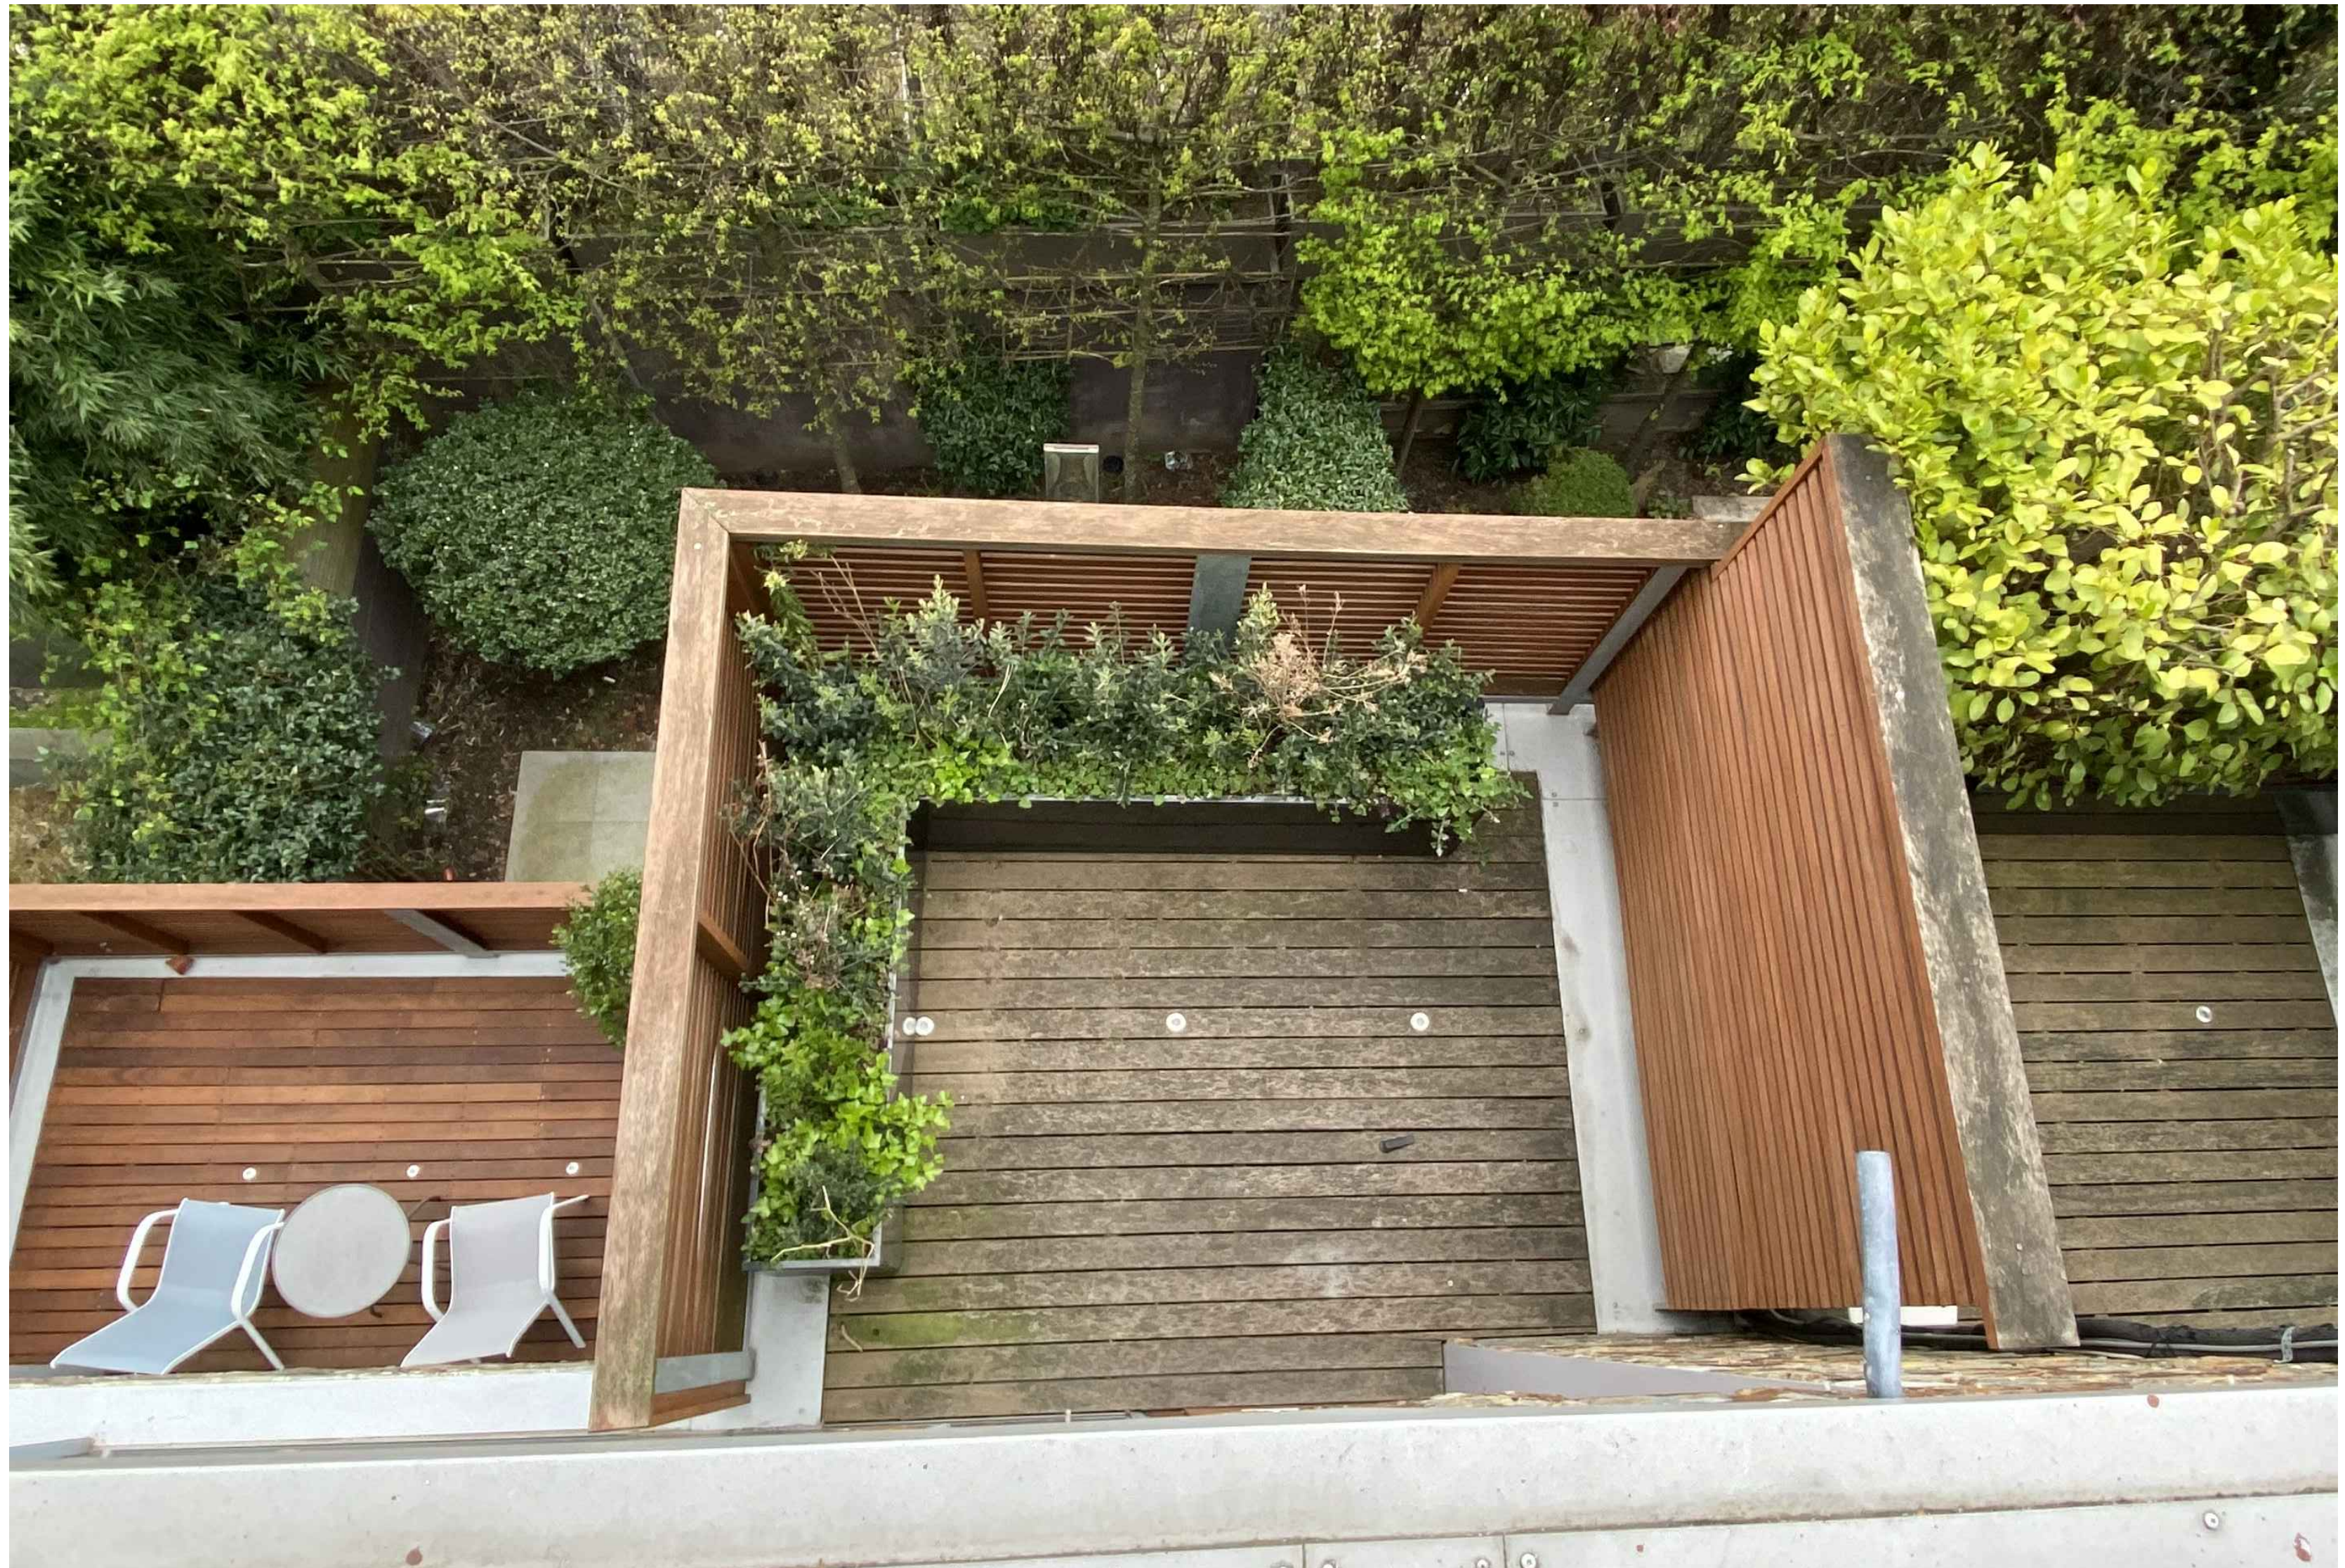

CANOPY -02-TERRACE FIRST FLOOR LEVEL

Pic.2

PROPOSAL




CANOPY -02-TERRACE FIRST FLOOR LEVEL

Pic.2


PROPOSAL CANOPY 03 SECOND FLOOR

SAME FINISHES AS THE EXISTING GLAZING


DETAILS

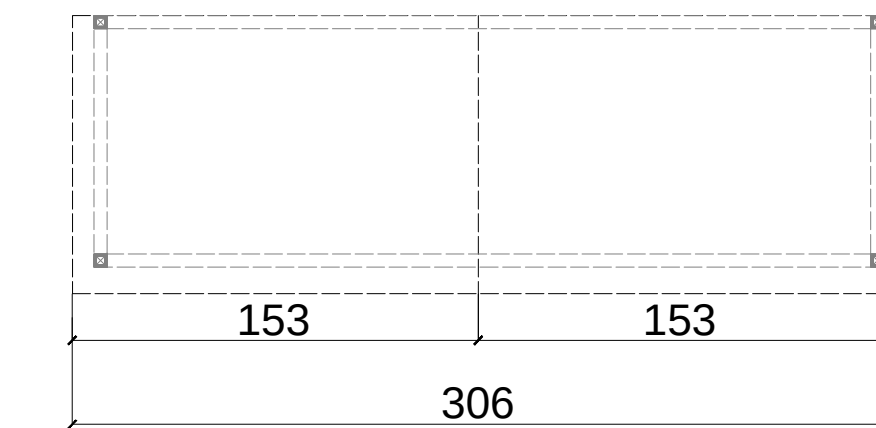


PLAN

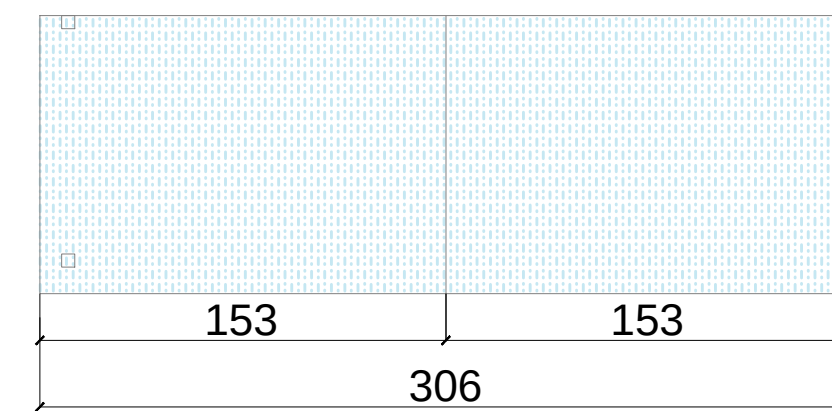

TOP VIEW

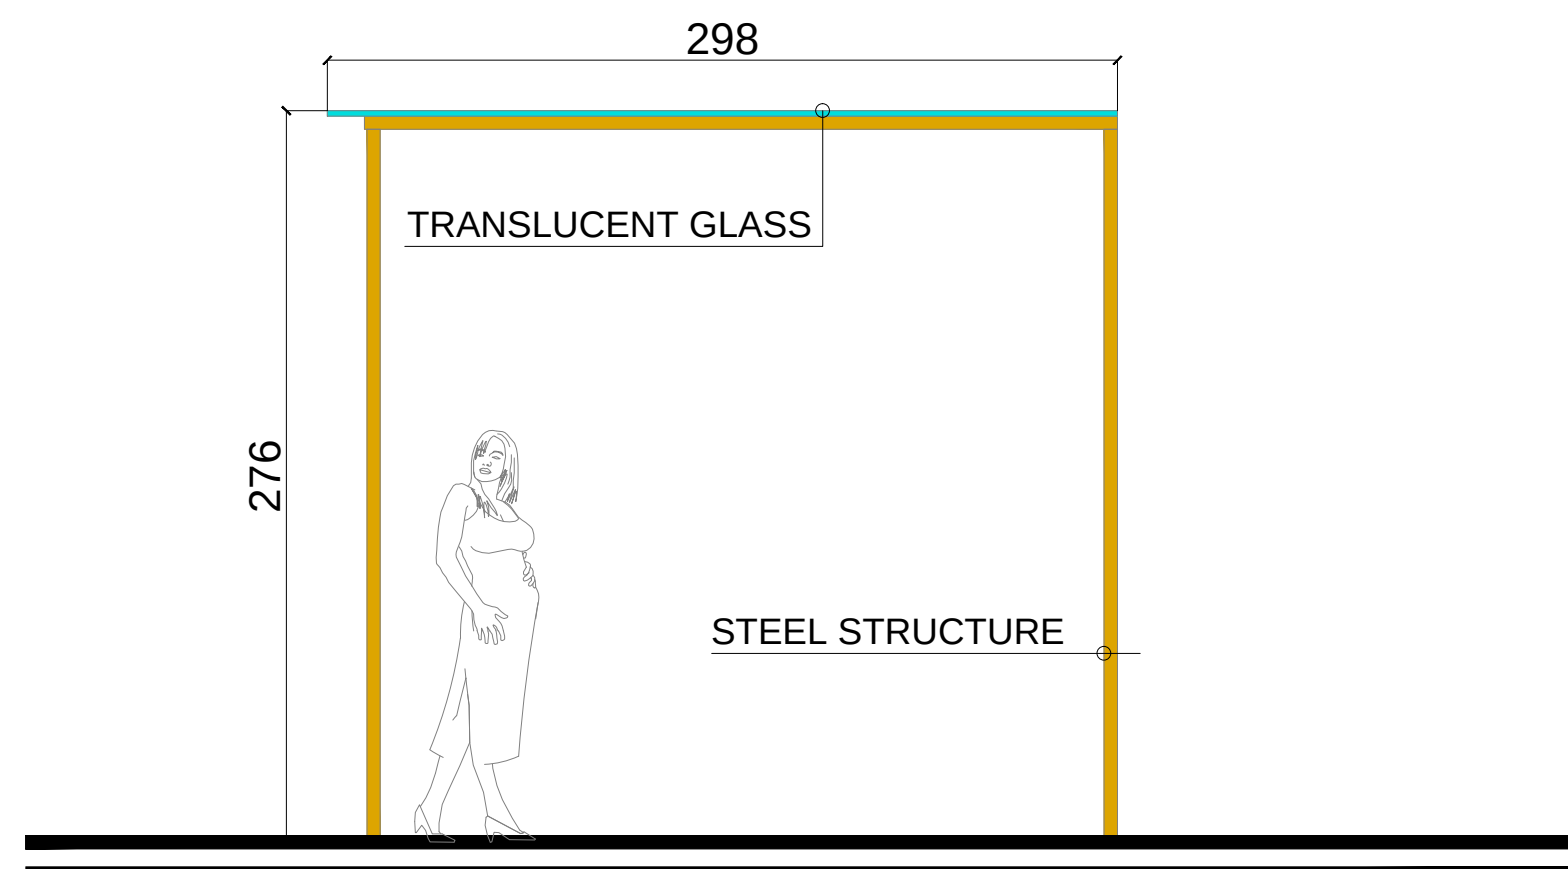

FRONT VIEW

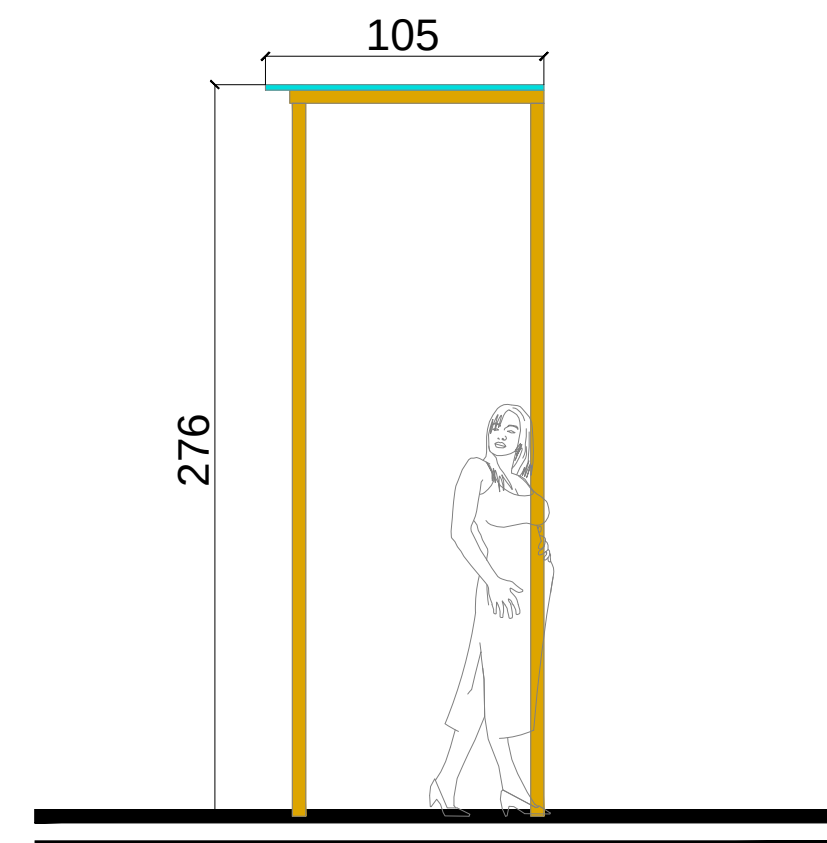

SIDE VIEW

FINISHES:



AS BUILT




CANOPY -03-TERRACE SECOND FLOOR LEVEL Pic.3

PROPOSAL



CANOPY -03-TERRACE SECOND FLOOR LEVEL Pic.3

3D VIEW

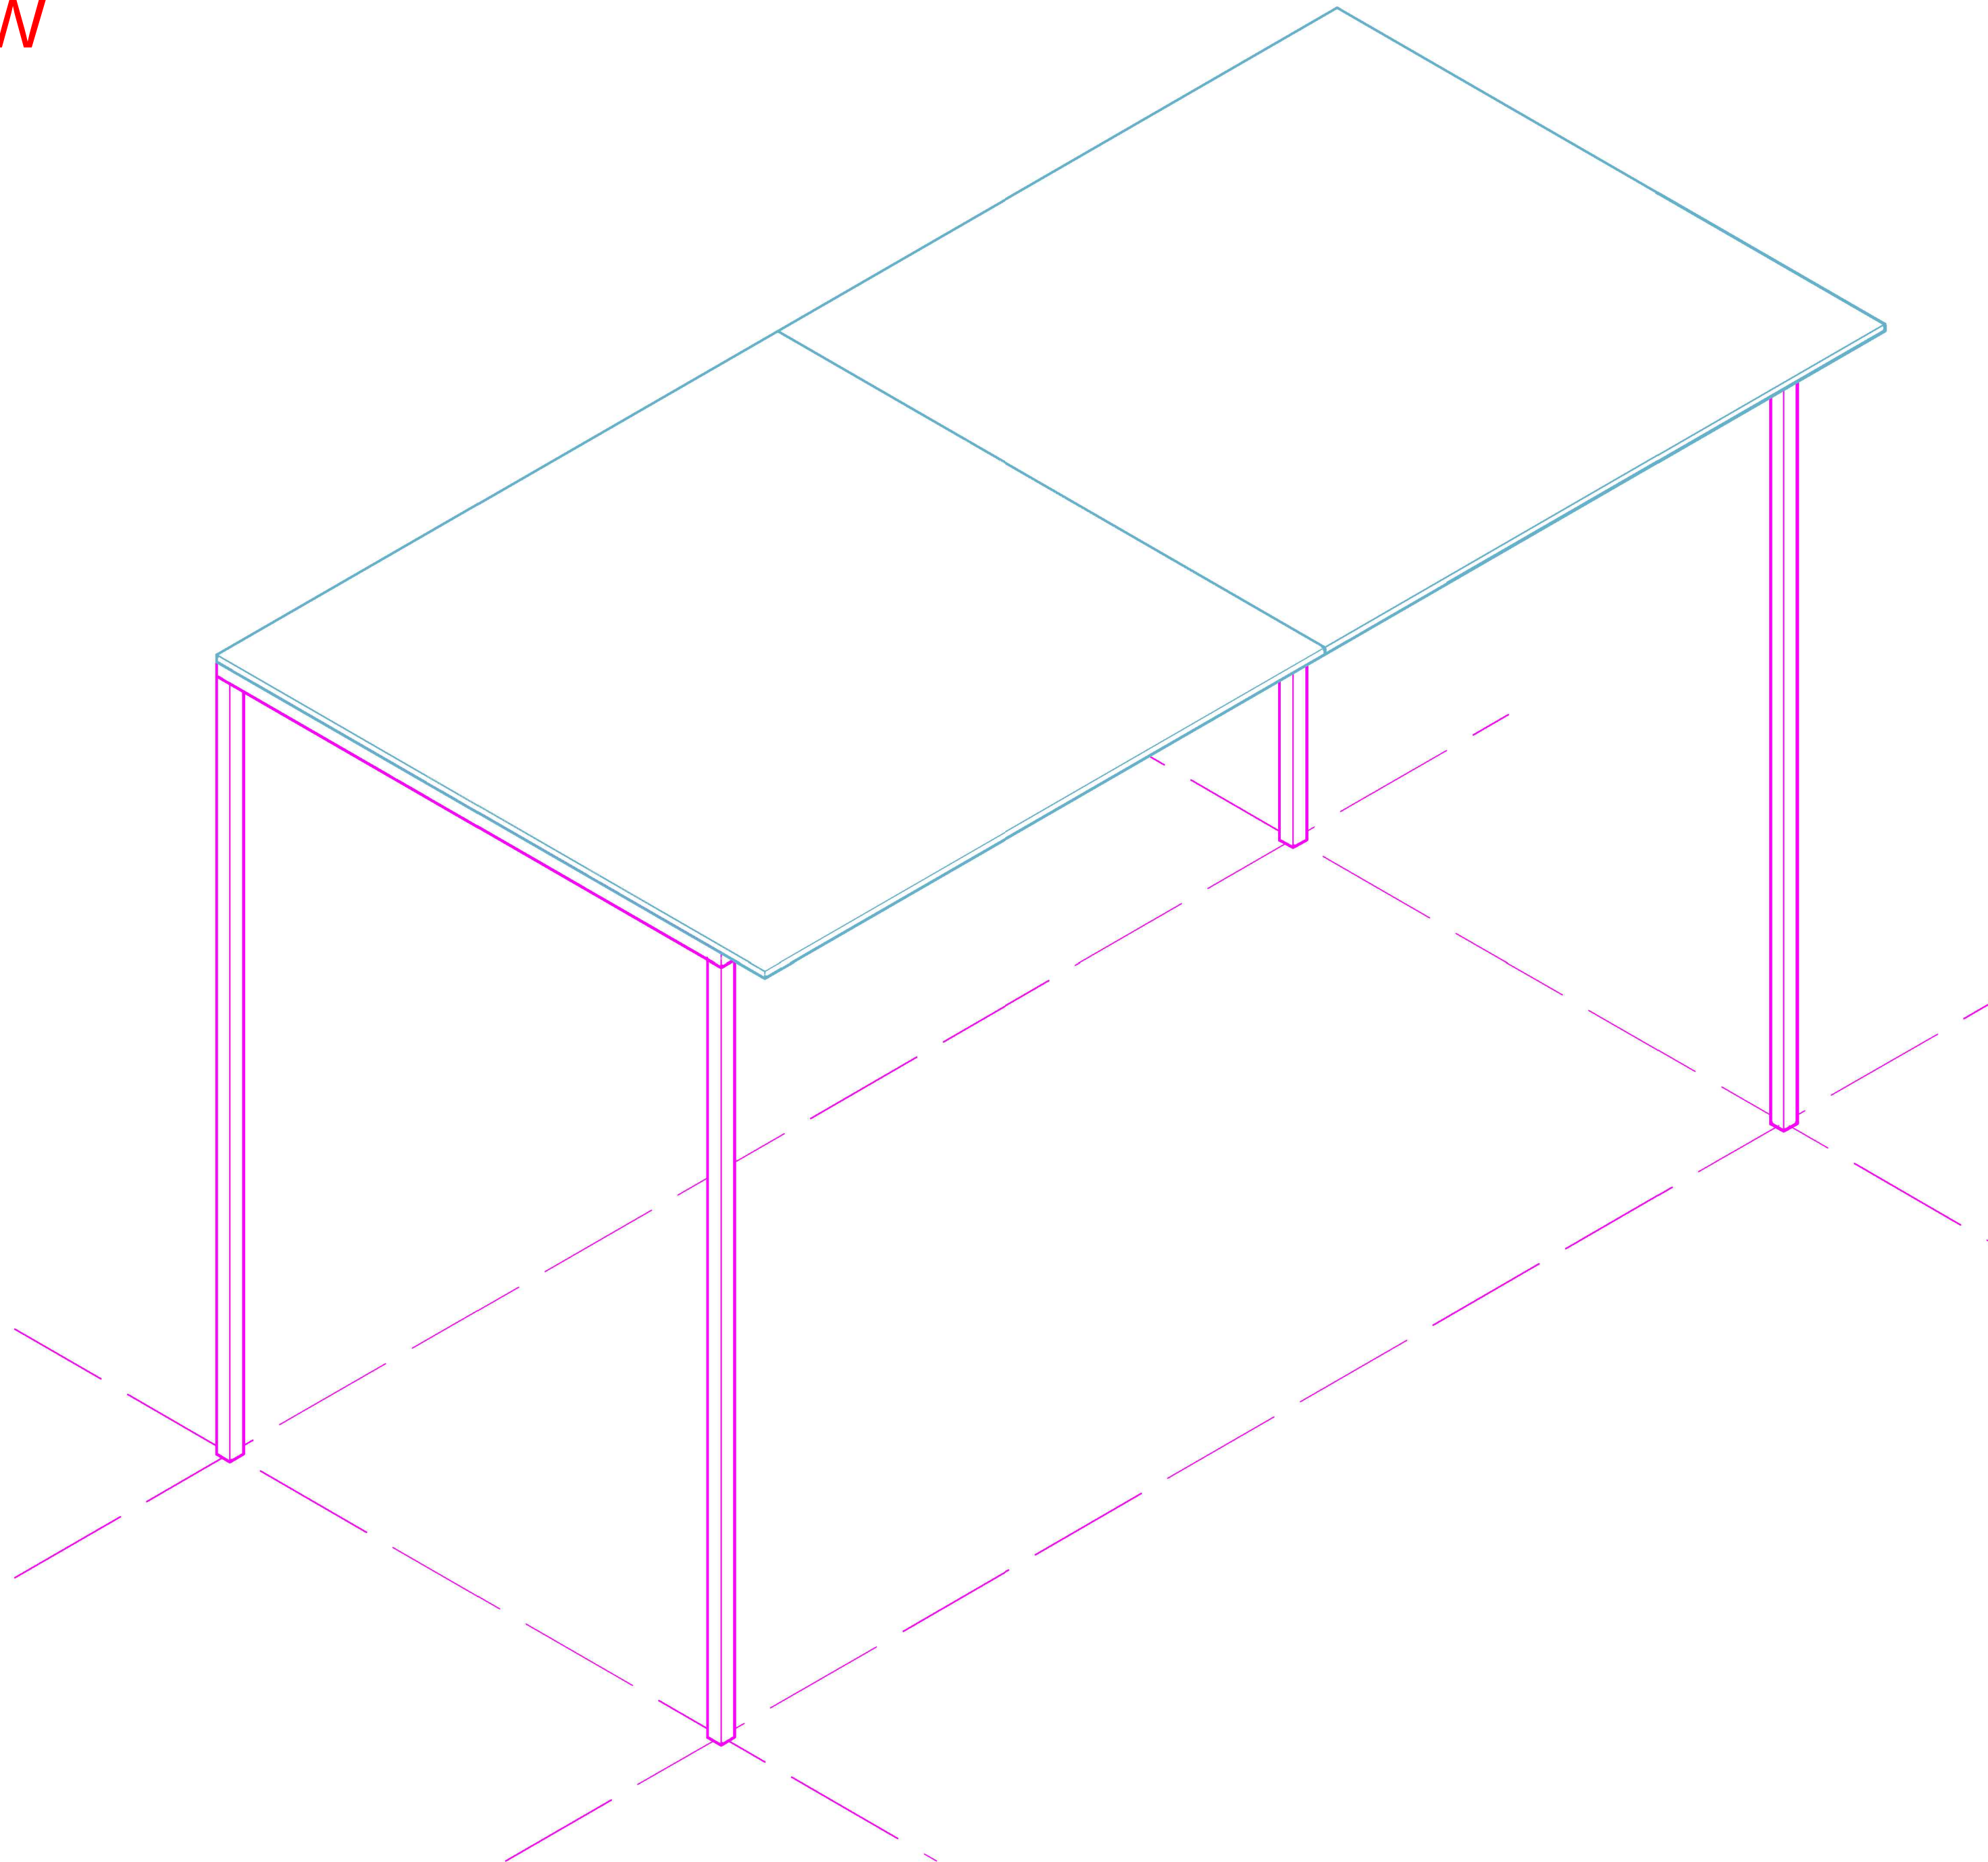

3D VIEW: TYPICAL CANOPY DESIGN



RAL:7035
GREY



RAL:
TRANSCENDENT
GLASS