

ARCHTECTURAL DRAWINGS: AIR CONDITION UNITS

HOUSE 3, 39 COLLEGE CRESCENT RD, NW3 5LB, LONDON UK

AIR CONDITION UNITS_{DWGS}

RV01
00/08

Dott. arch Tarek SAADE

Ordine Degli Architetti di Torino (OAT) ID. 7270
Royal Institute of British Architects (RIBA) ID. 20004407

Alexandra Park
New River Avenue
25 Amazon Apartments, N8 7QE, London UK

mob. UK: +44 (0) 7 8929 75170
mob. ITA: +39 348 897 4385
mob. NG: +234 (0) 7 066 244 353
E. : Tarek.Saade@Gmail.com
W. : www.Anemony.net

39_COLLEGE CRESCENT-AC_RD_ARC-31-03-2020-RV01.DWG

HOSQUET DESIGN LTD

ARCH LUIGI HOSQUET

ARB 087384E, RIBA CHARTERED 20017581, OATO 7573

MOBILE: +44 (0) 7533 599 953 UK

EMAIL: INFO@HOSQUETDESIGN.COM


W: WWW.HOSQUETDESIGN.COM

ARCHITECTURE DRAWINGS


CLIENT'S SIGNATURE:


LONDON, UK, DATE: 31.03.2020

1.MR. Y. ZHIGANG

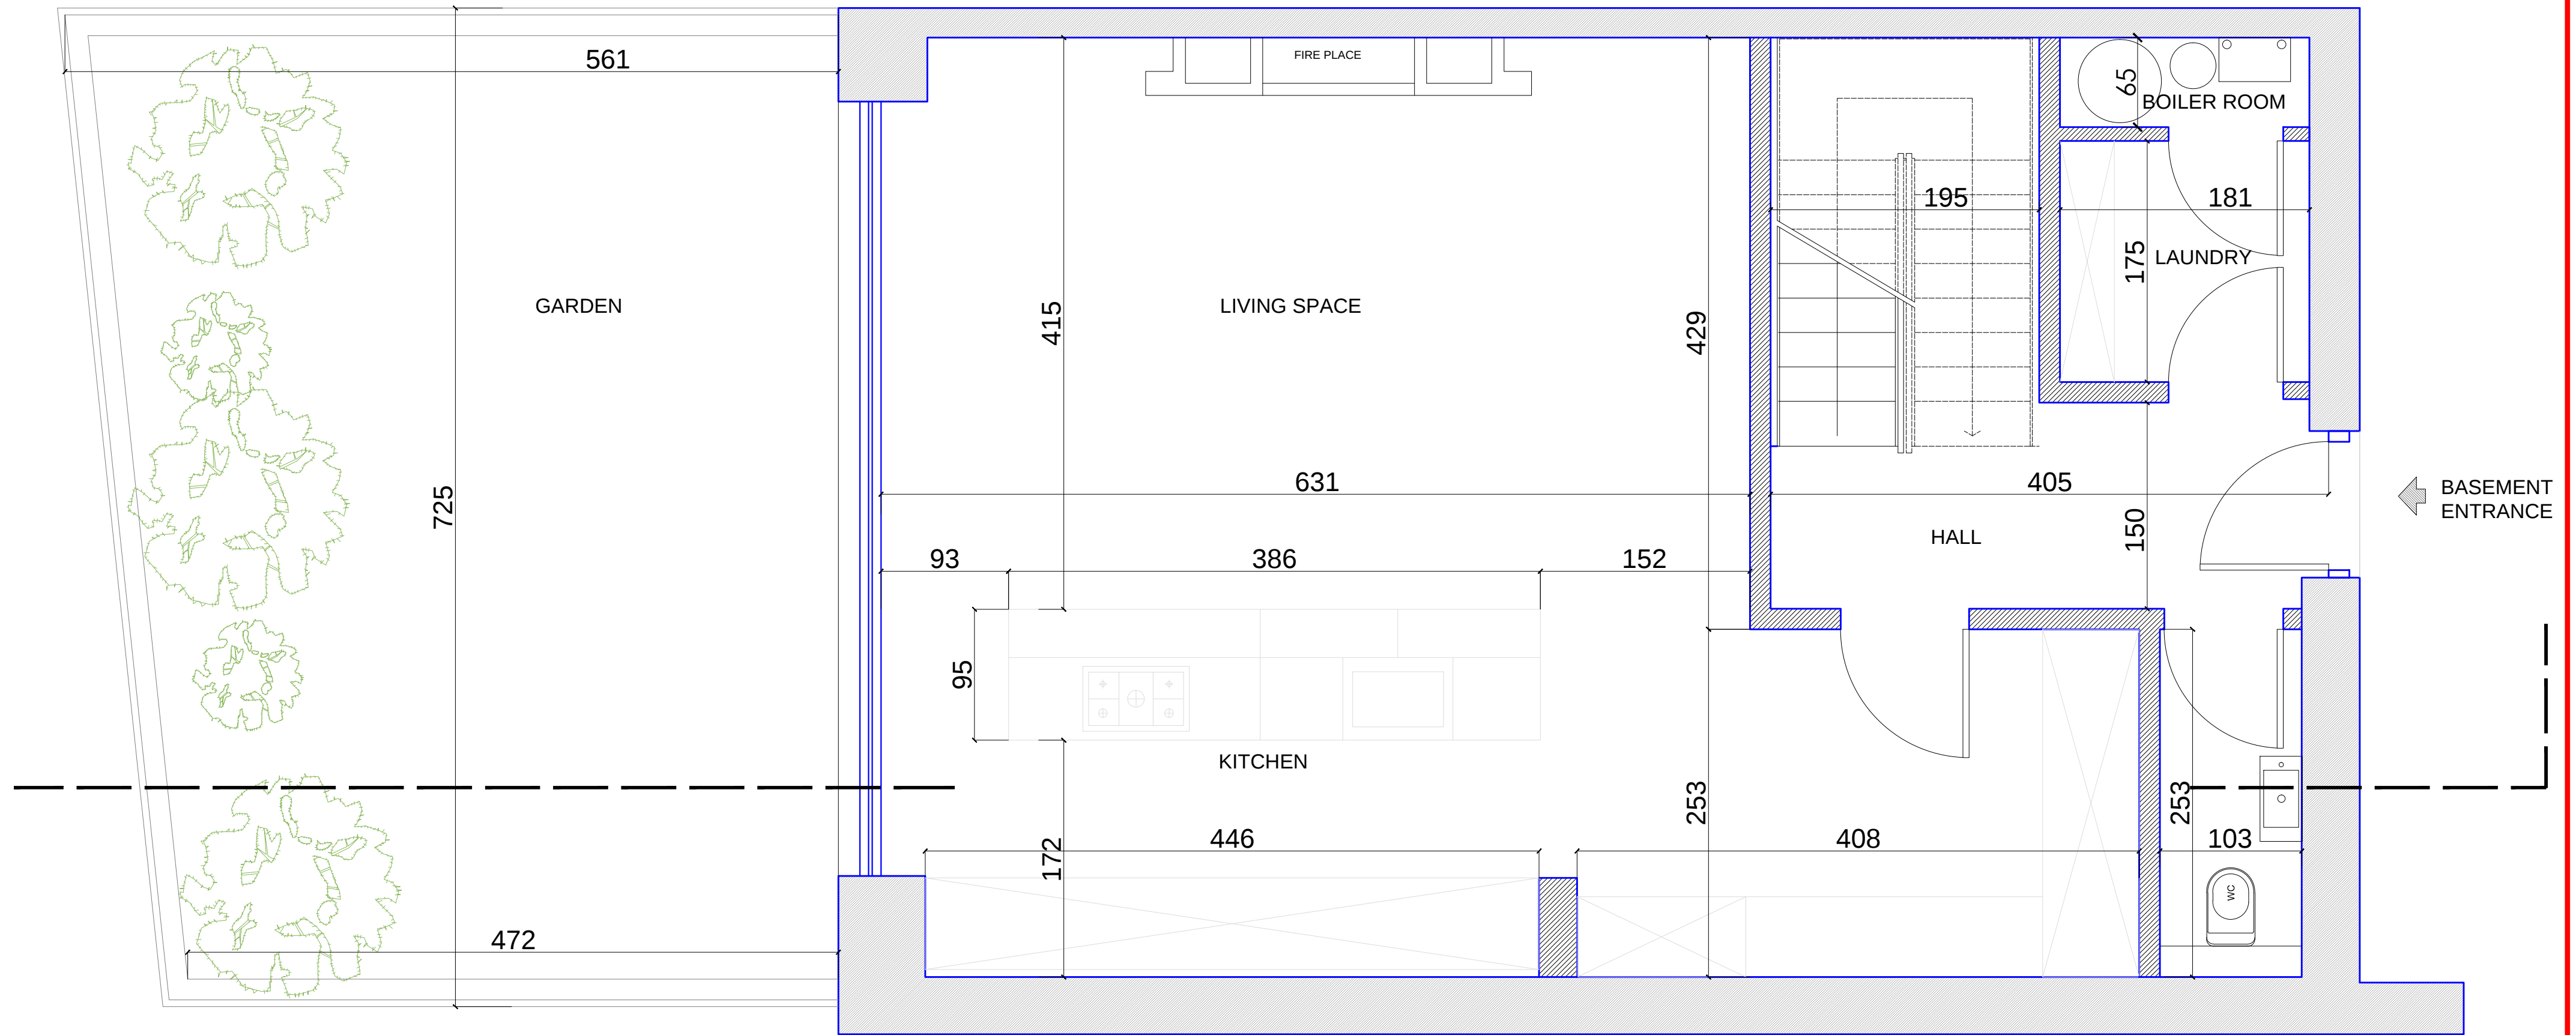

BASEMENT FLOOR

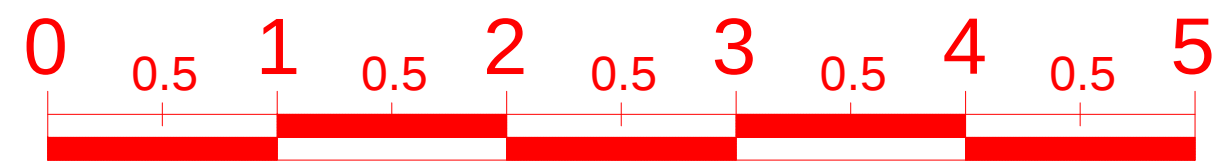

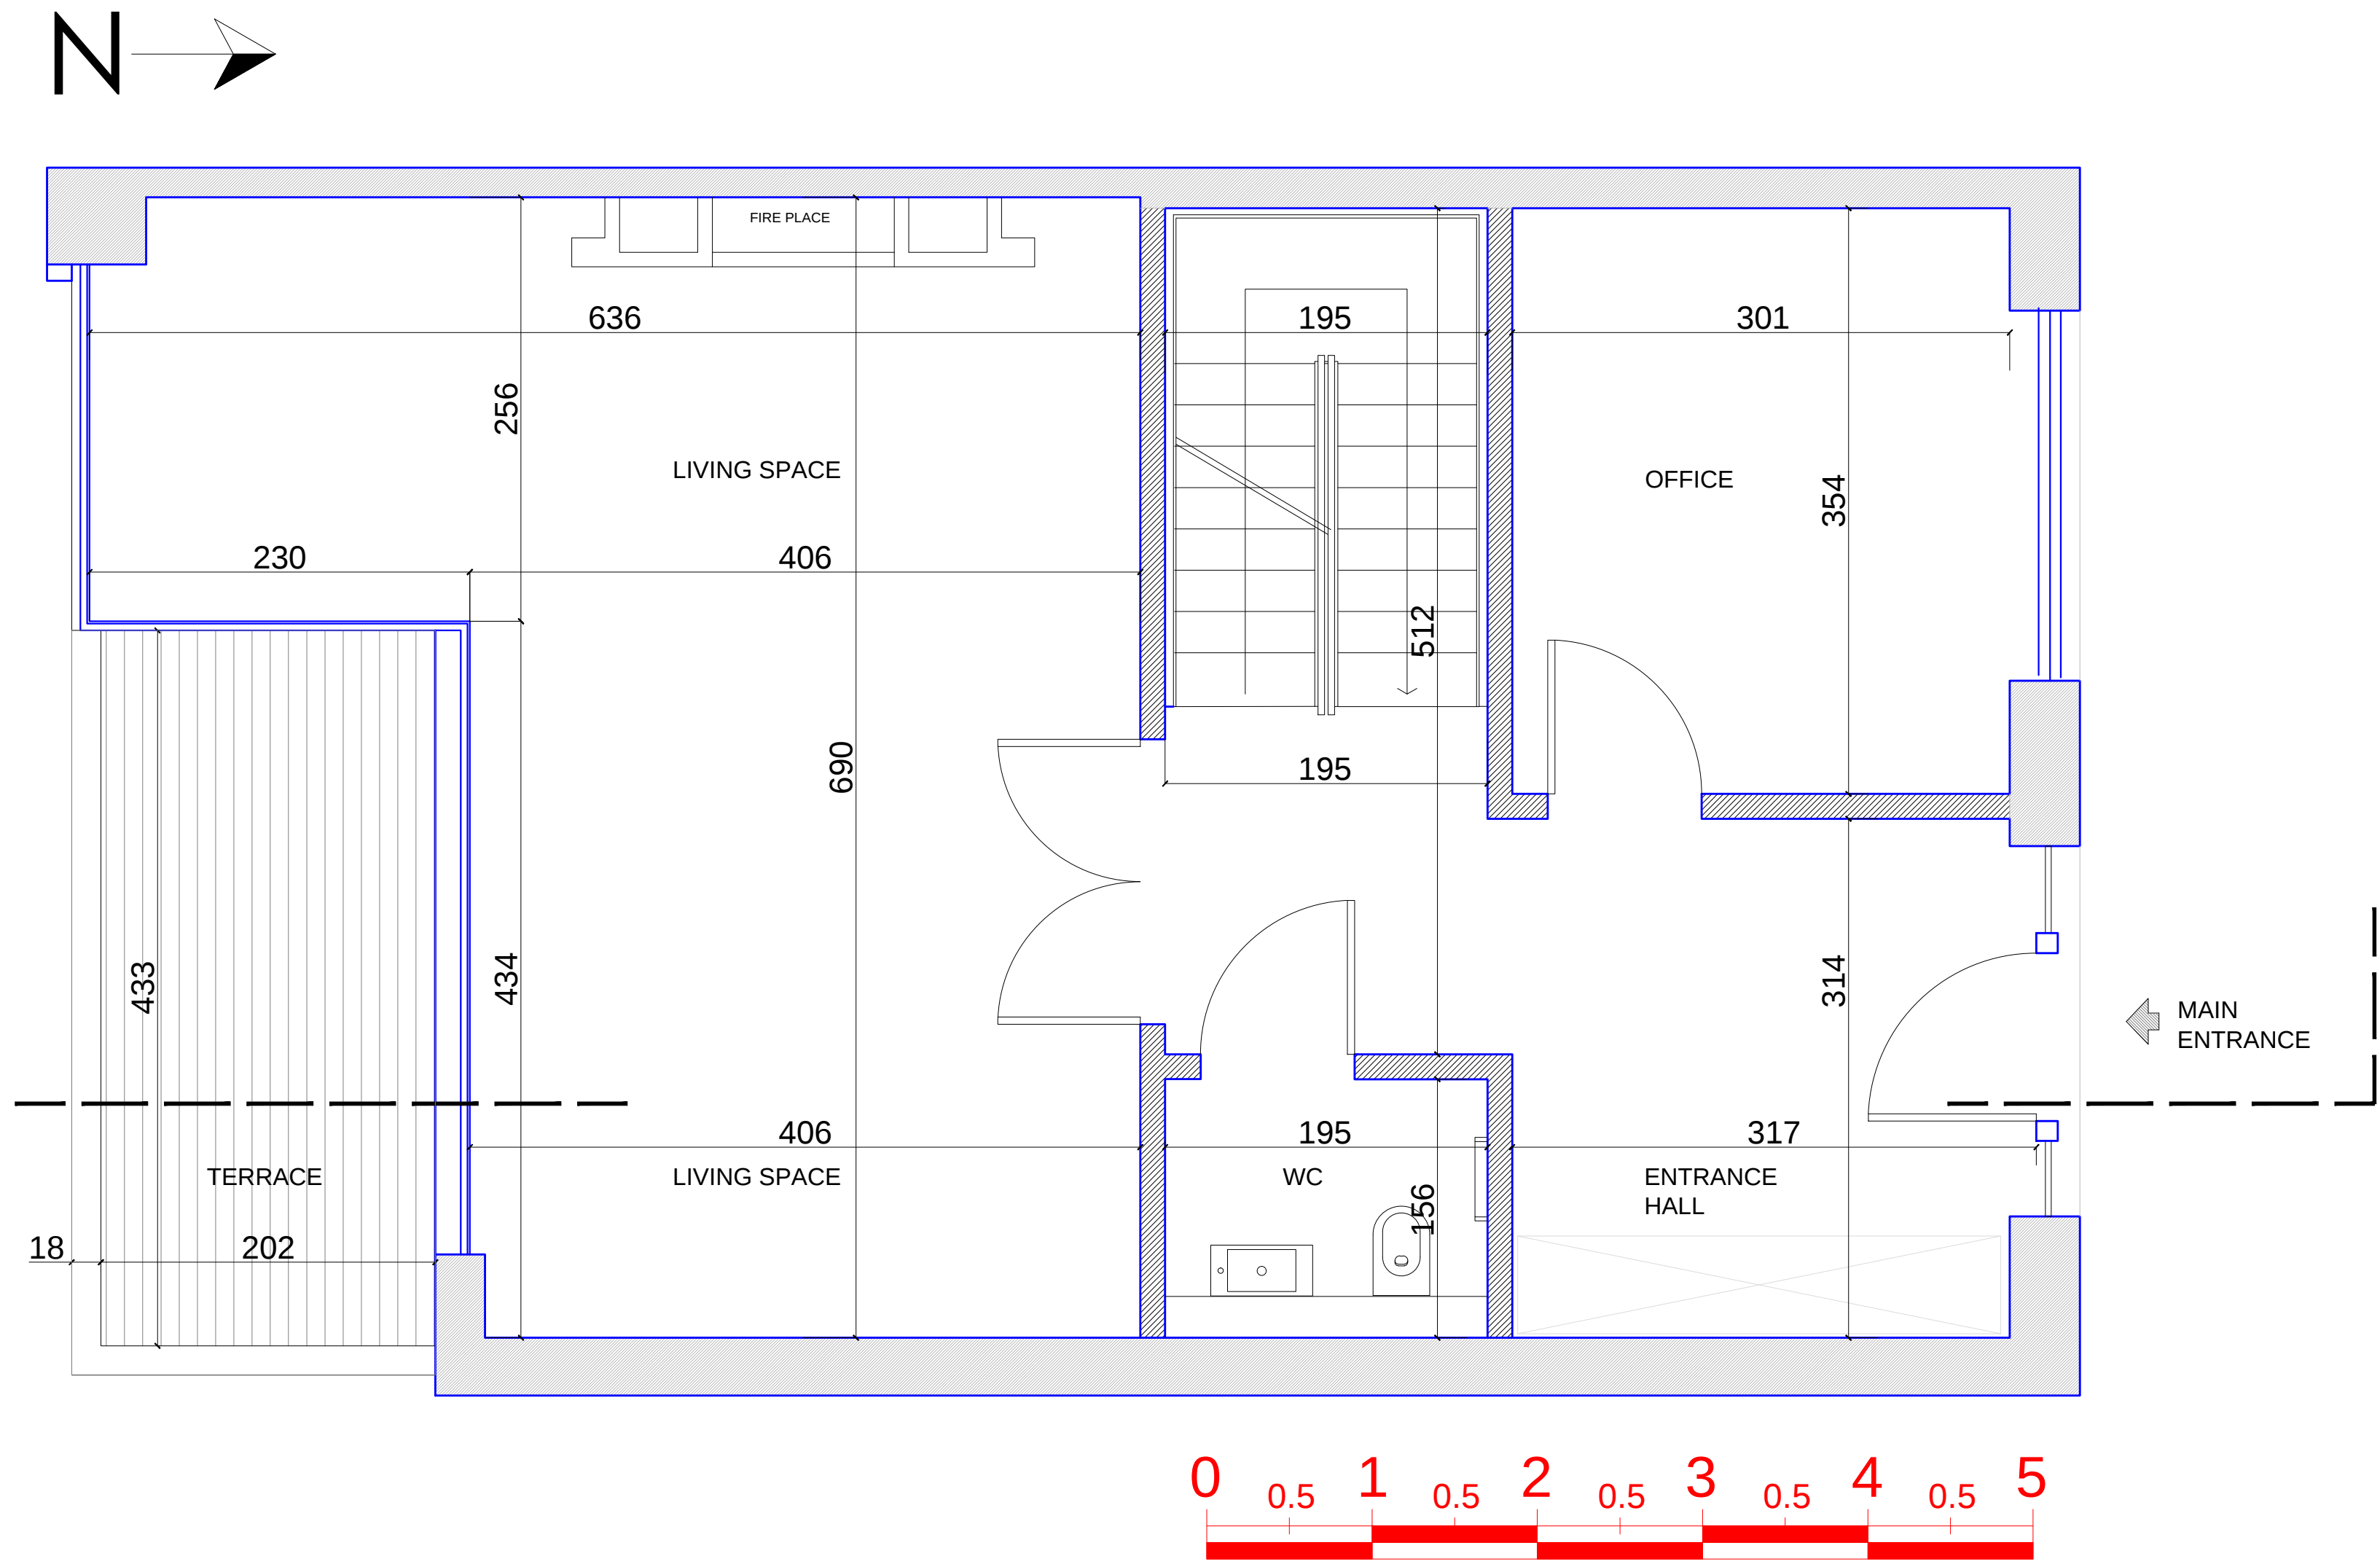



GROUND FLOOR

A/C


**HIGH PERFORMANCE
OUTDOOR UNIT**
770*545*288
DC09RQ.NL2

A/C

**HIGH PERFORMANCE
R3 WALL-MOUNTED
UNIT** 837*308*189
DC09RQ.NSJ

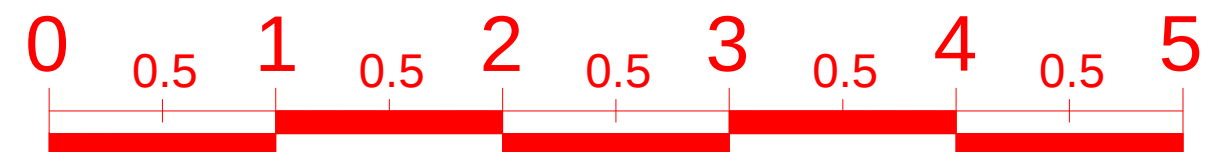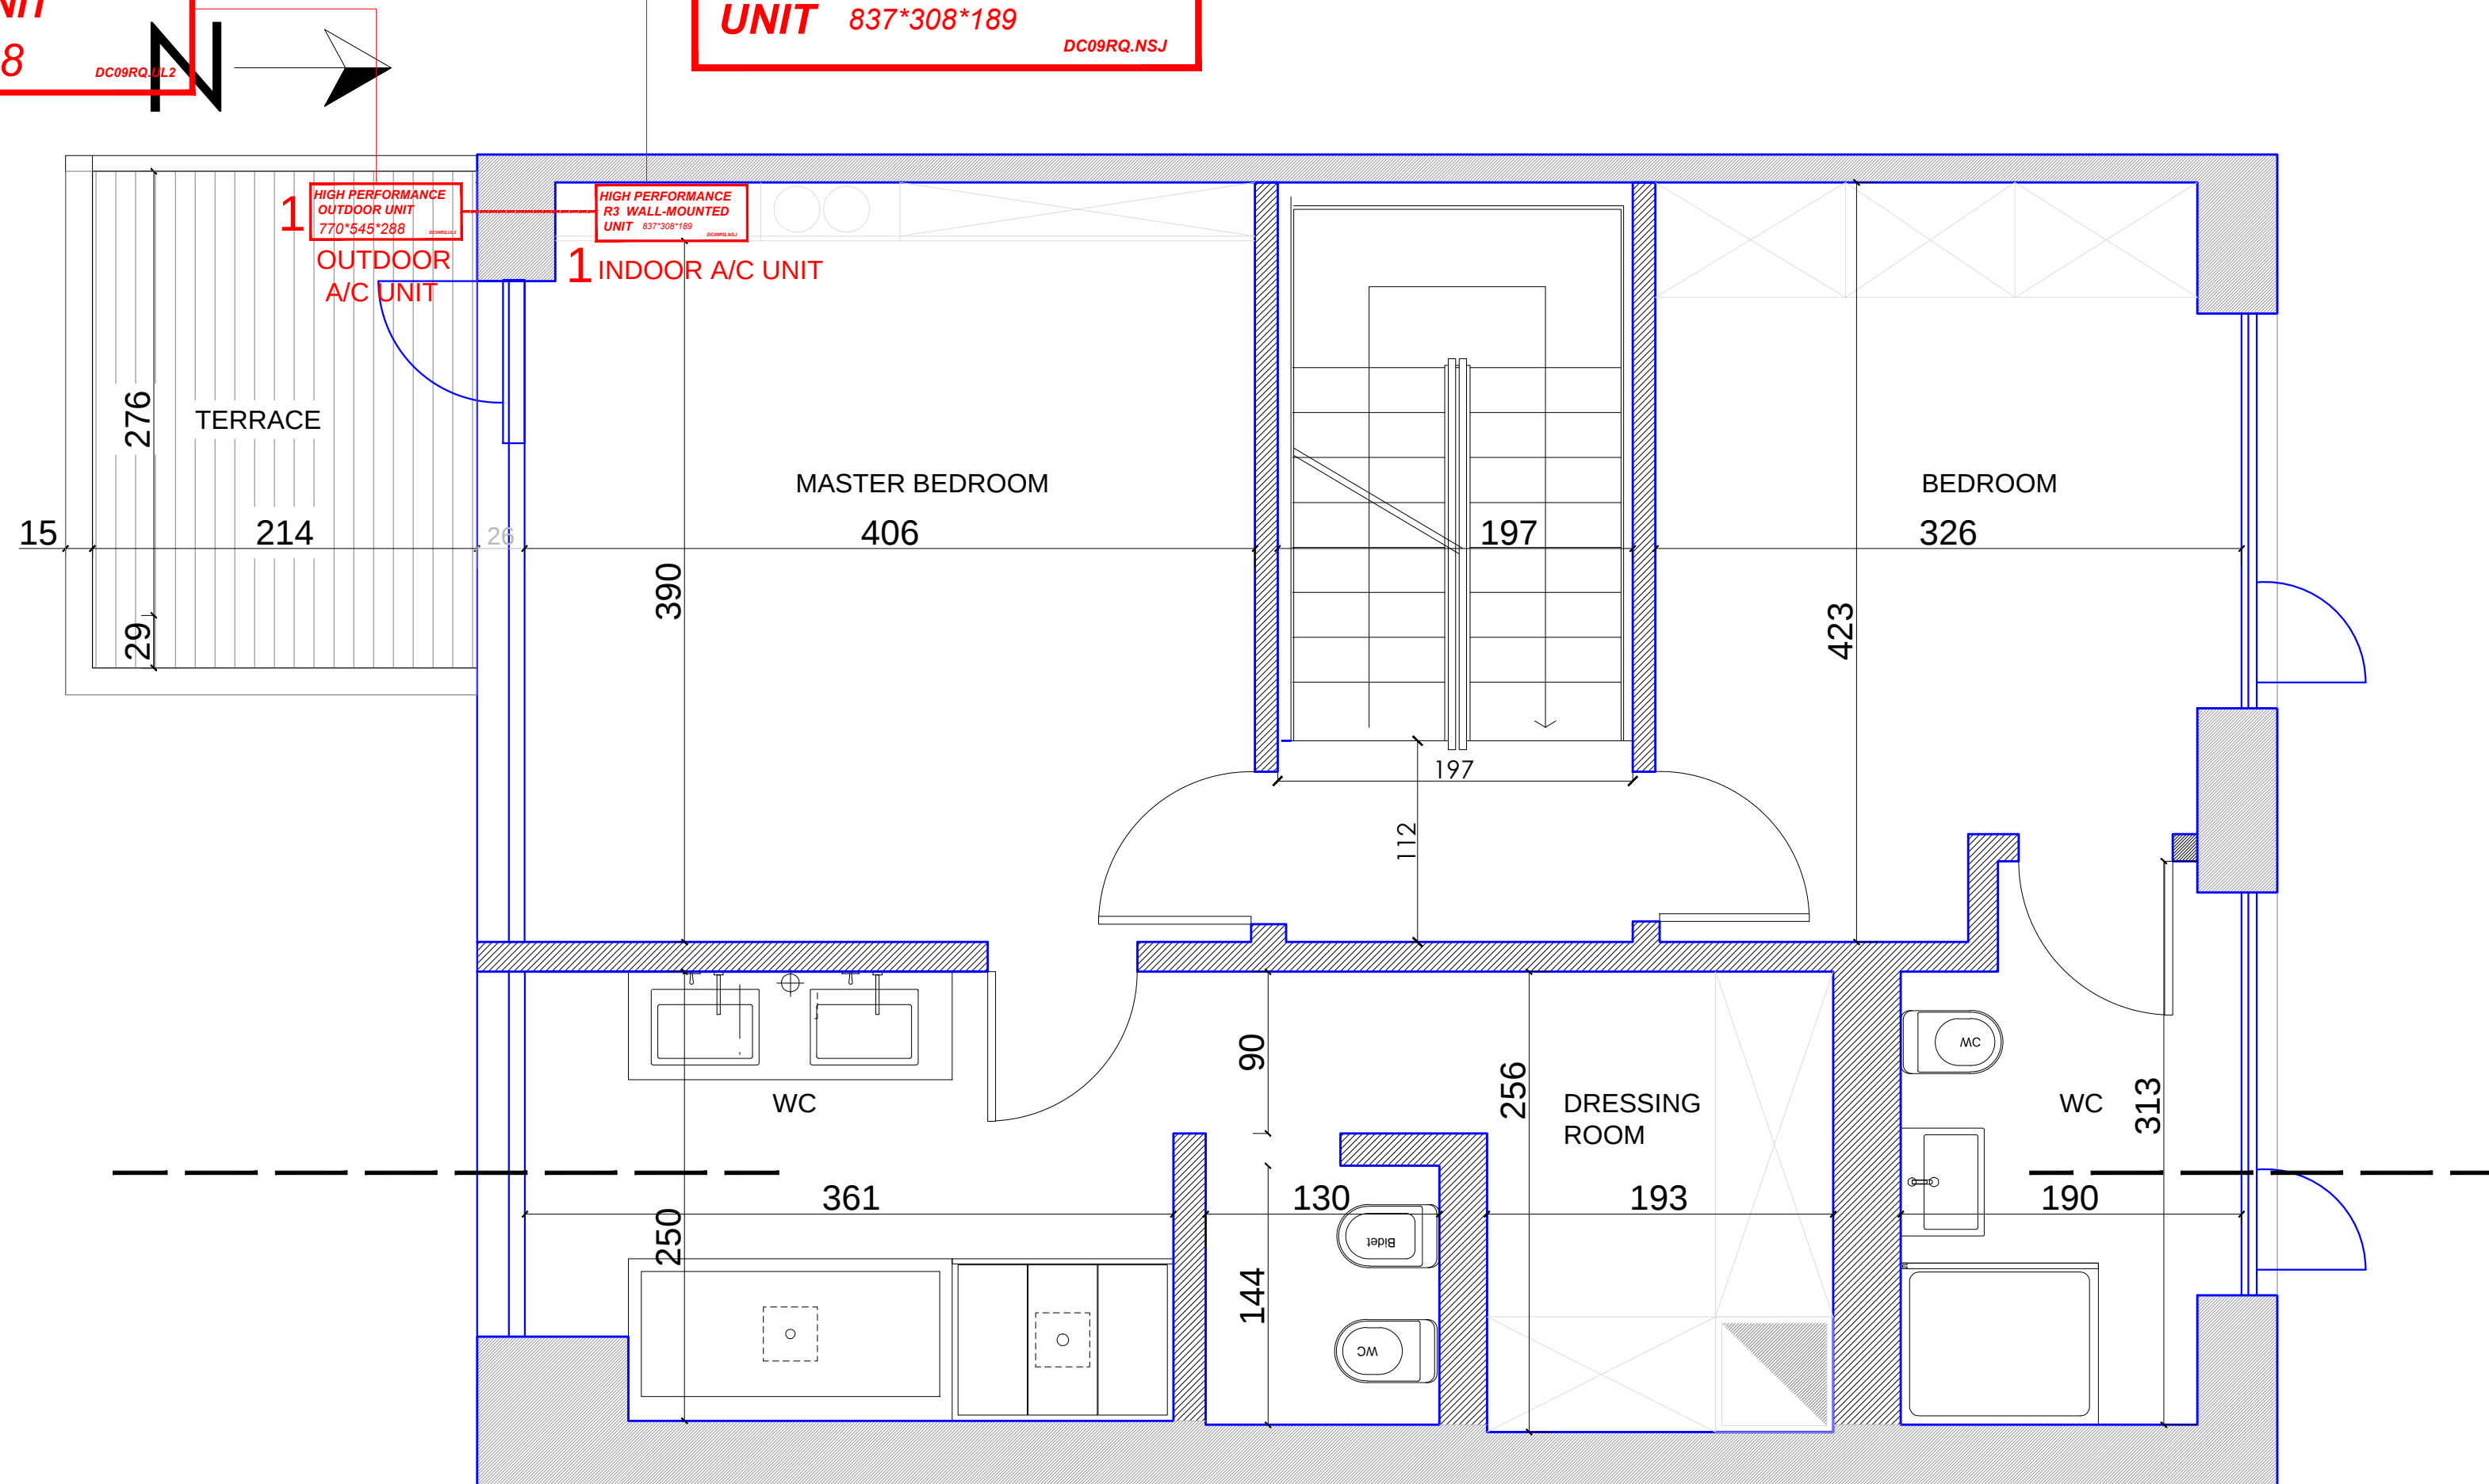

FIRST FLOOR

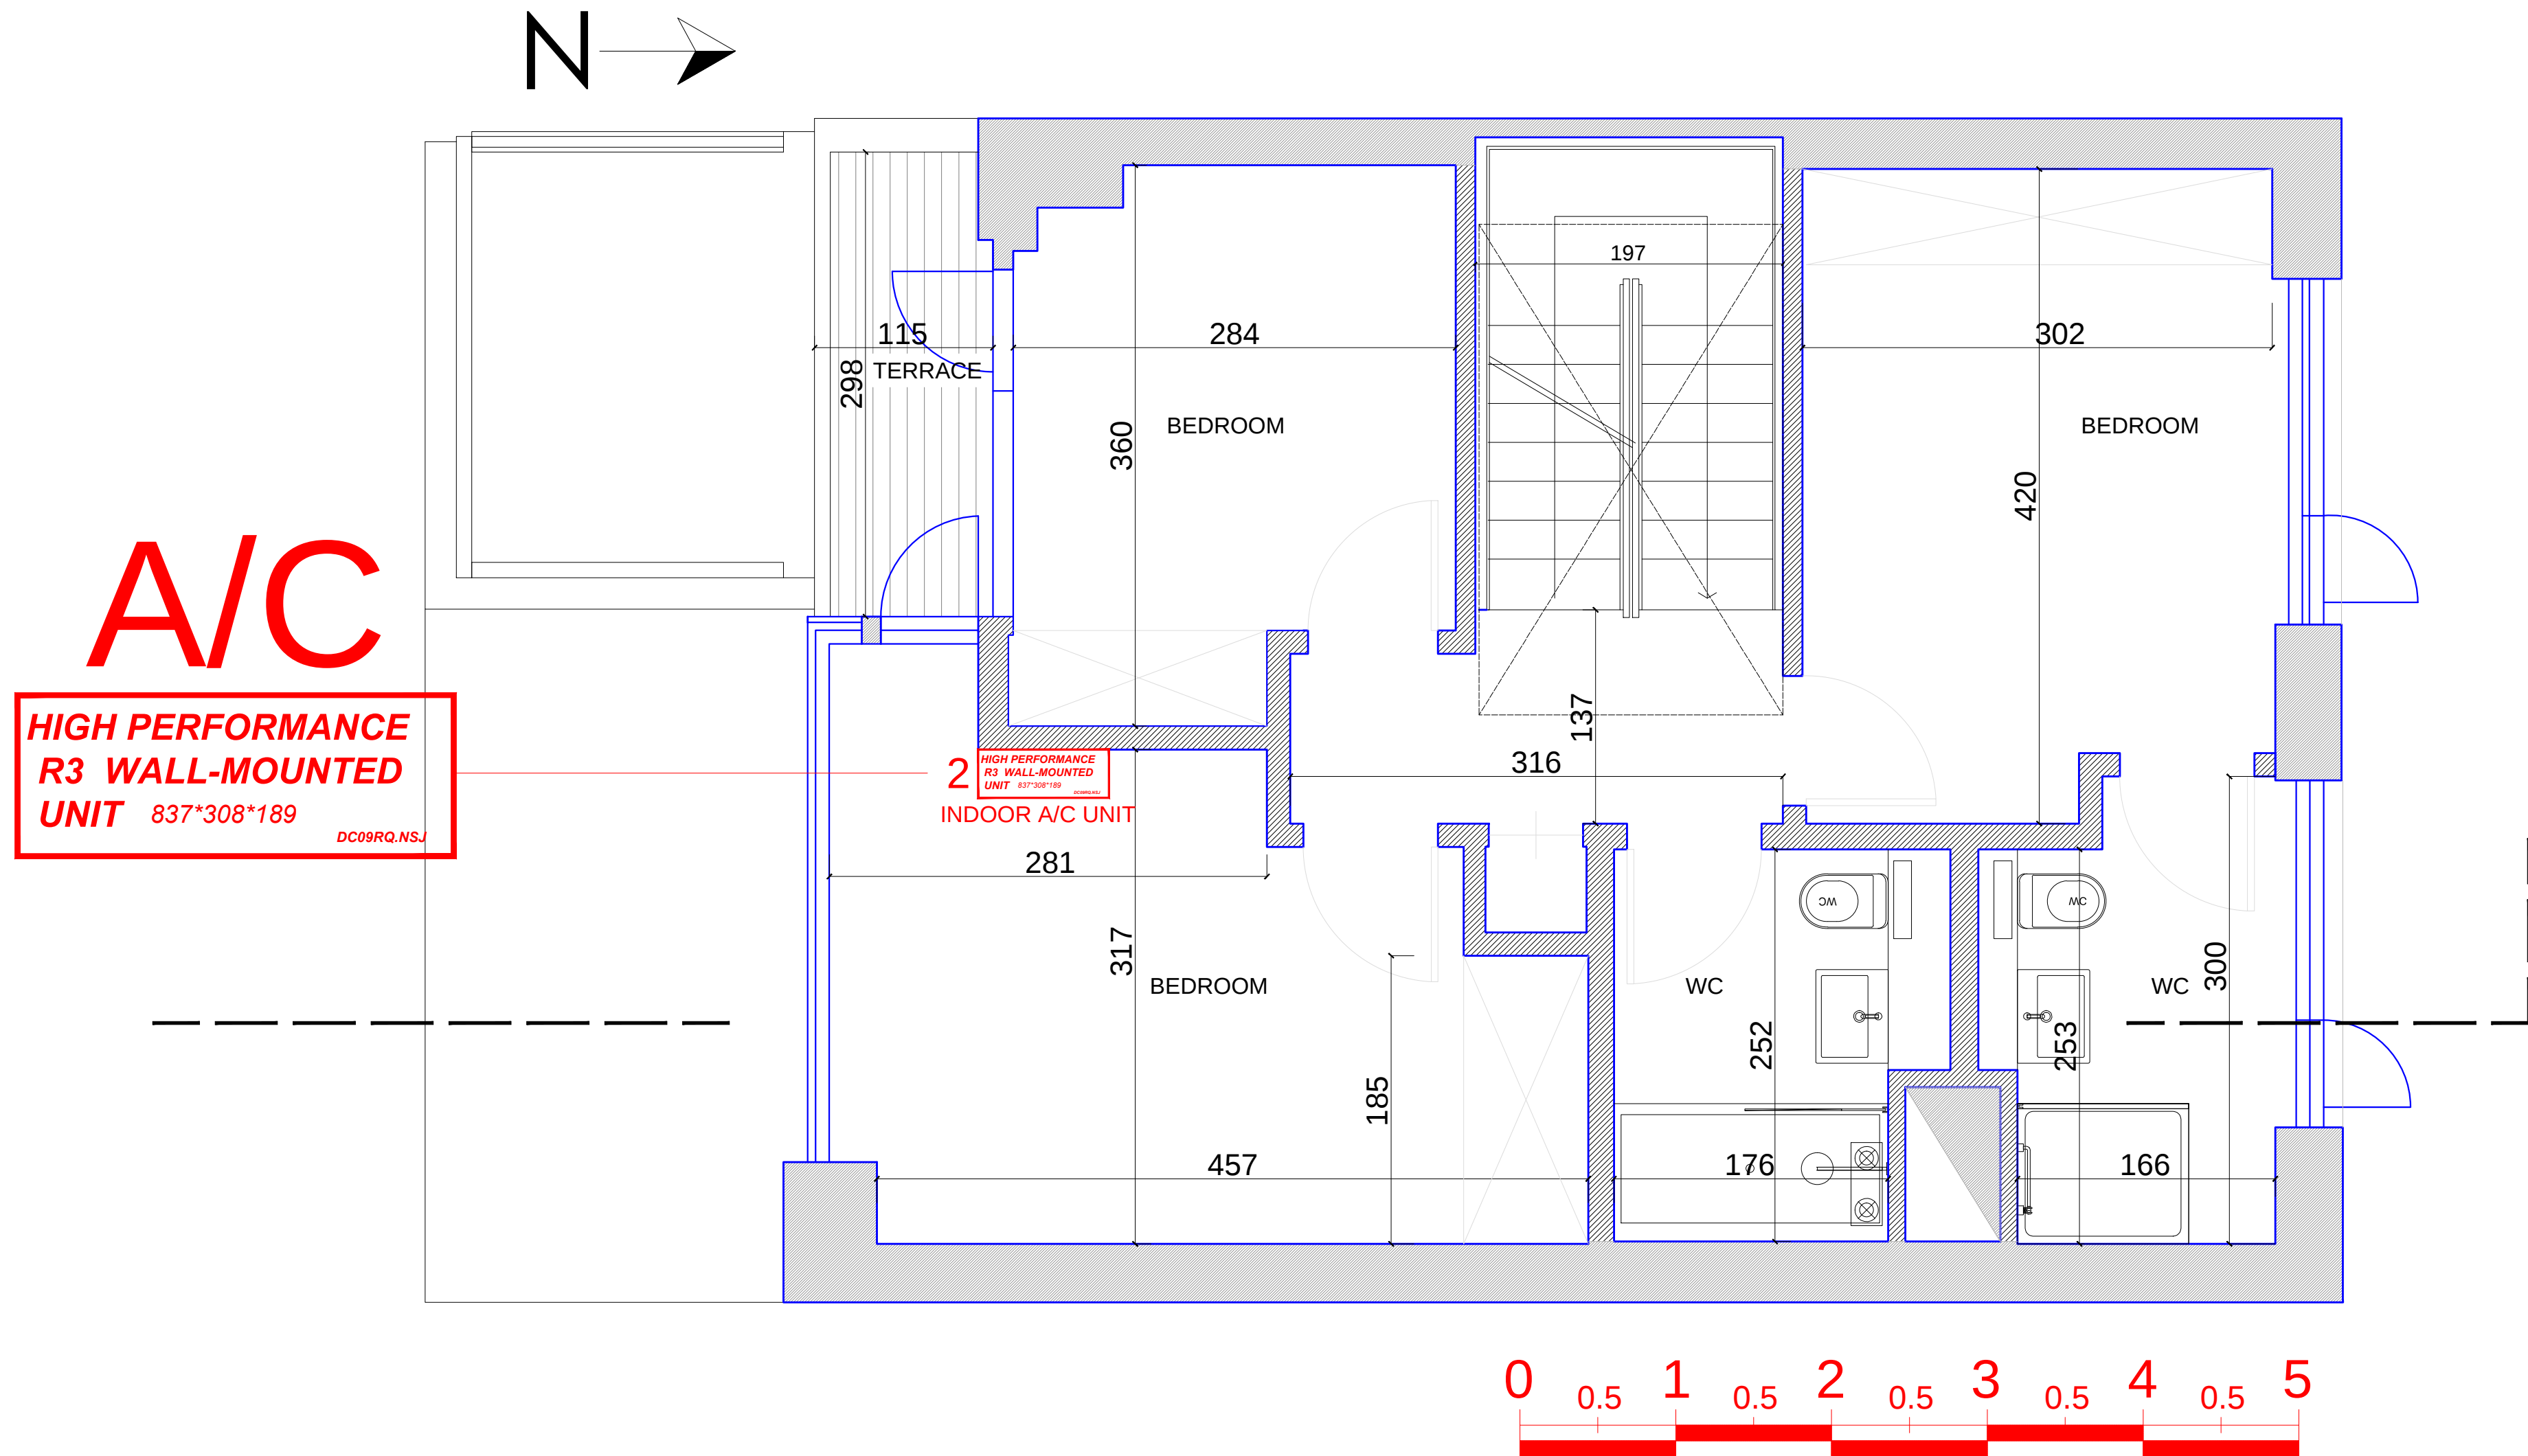


SECOND FLOOR

A/C

**HIGH PERFORMANCE
OUTDOOR UNIT**


770*545*288

DC09RQ.UL2

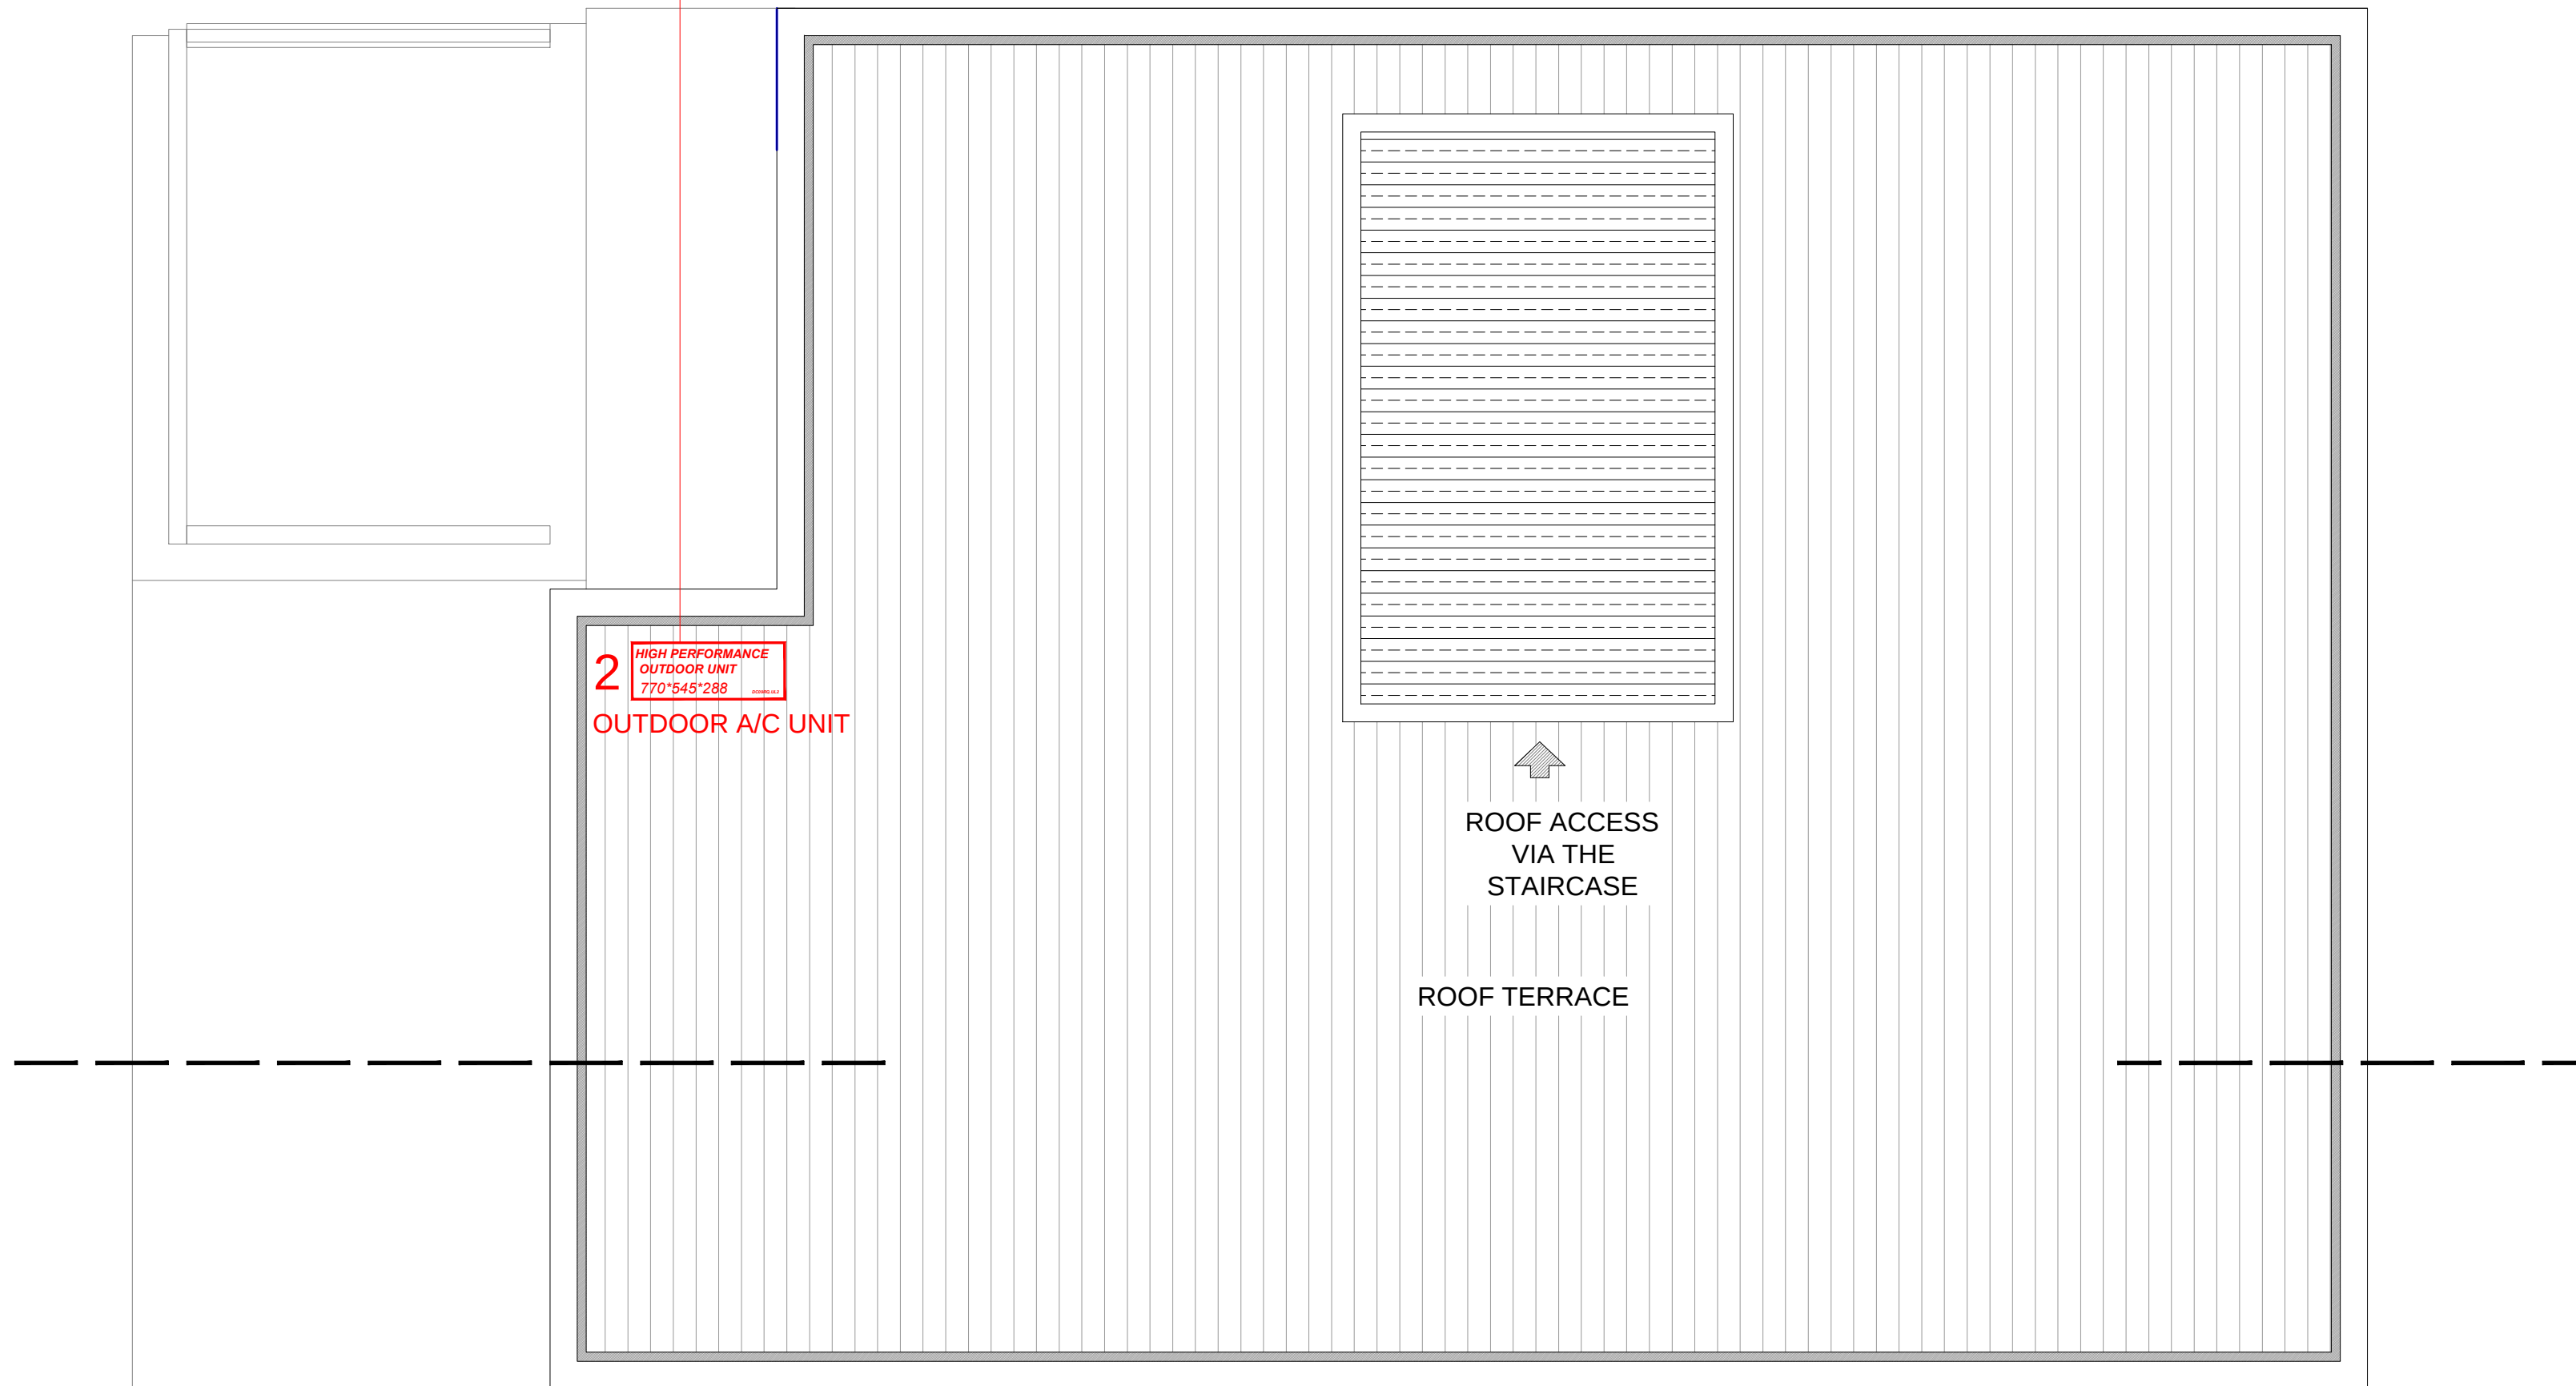

ROOF ACCESS
VIA THE
STAIRCASE

ROOF TERRACE

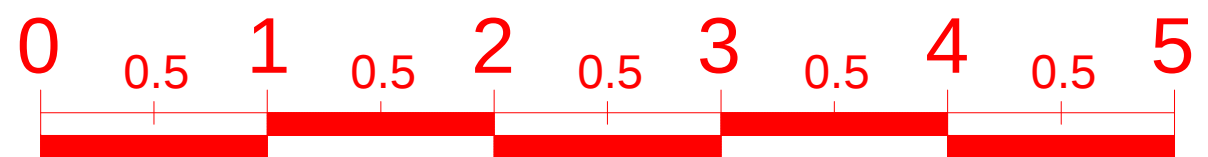


ROOF PLAN

A/C

**HIGH PERFORMANCE
OUTDOOR UNIT**
770*545*288


DC09RQ,UL2

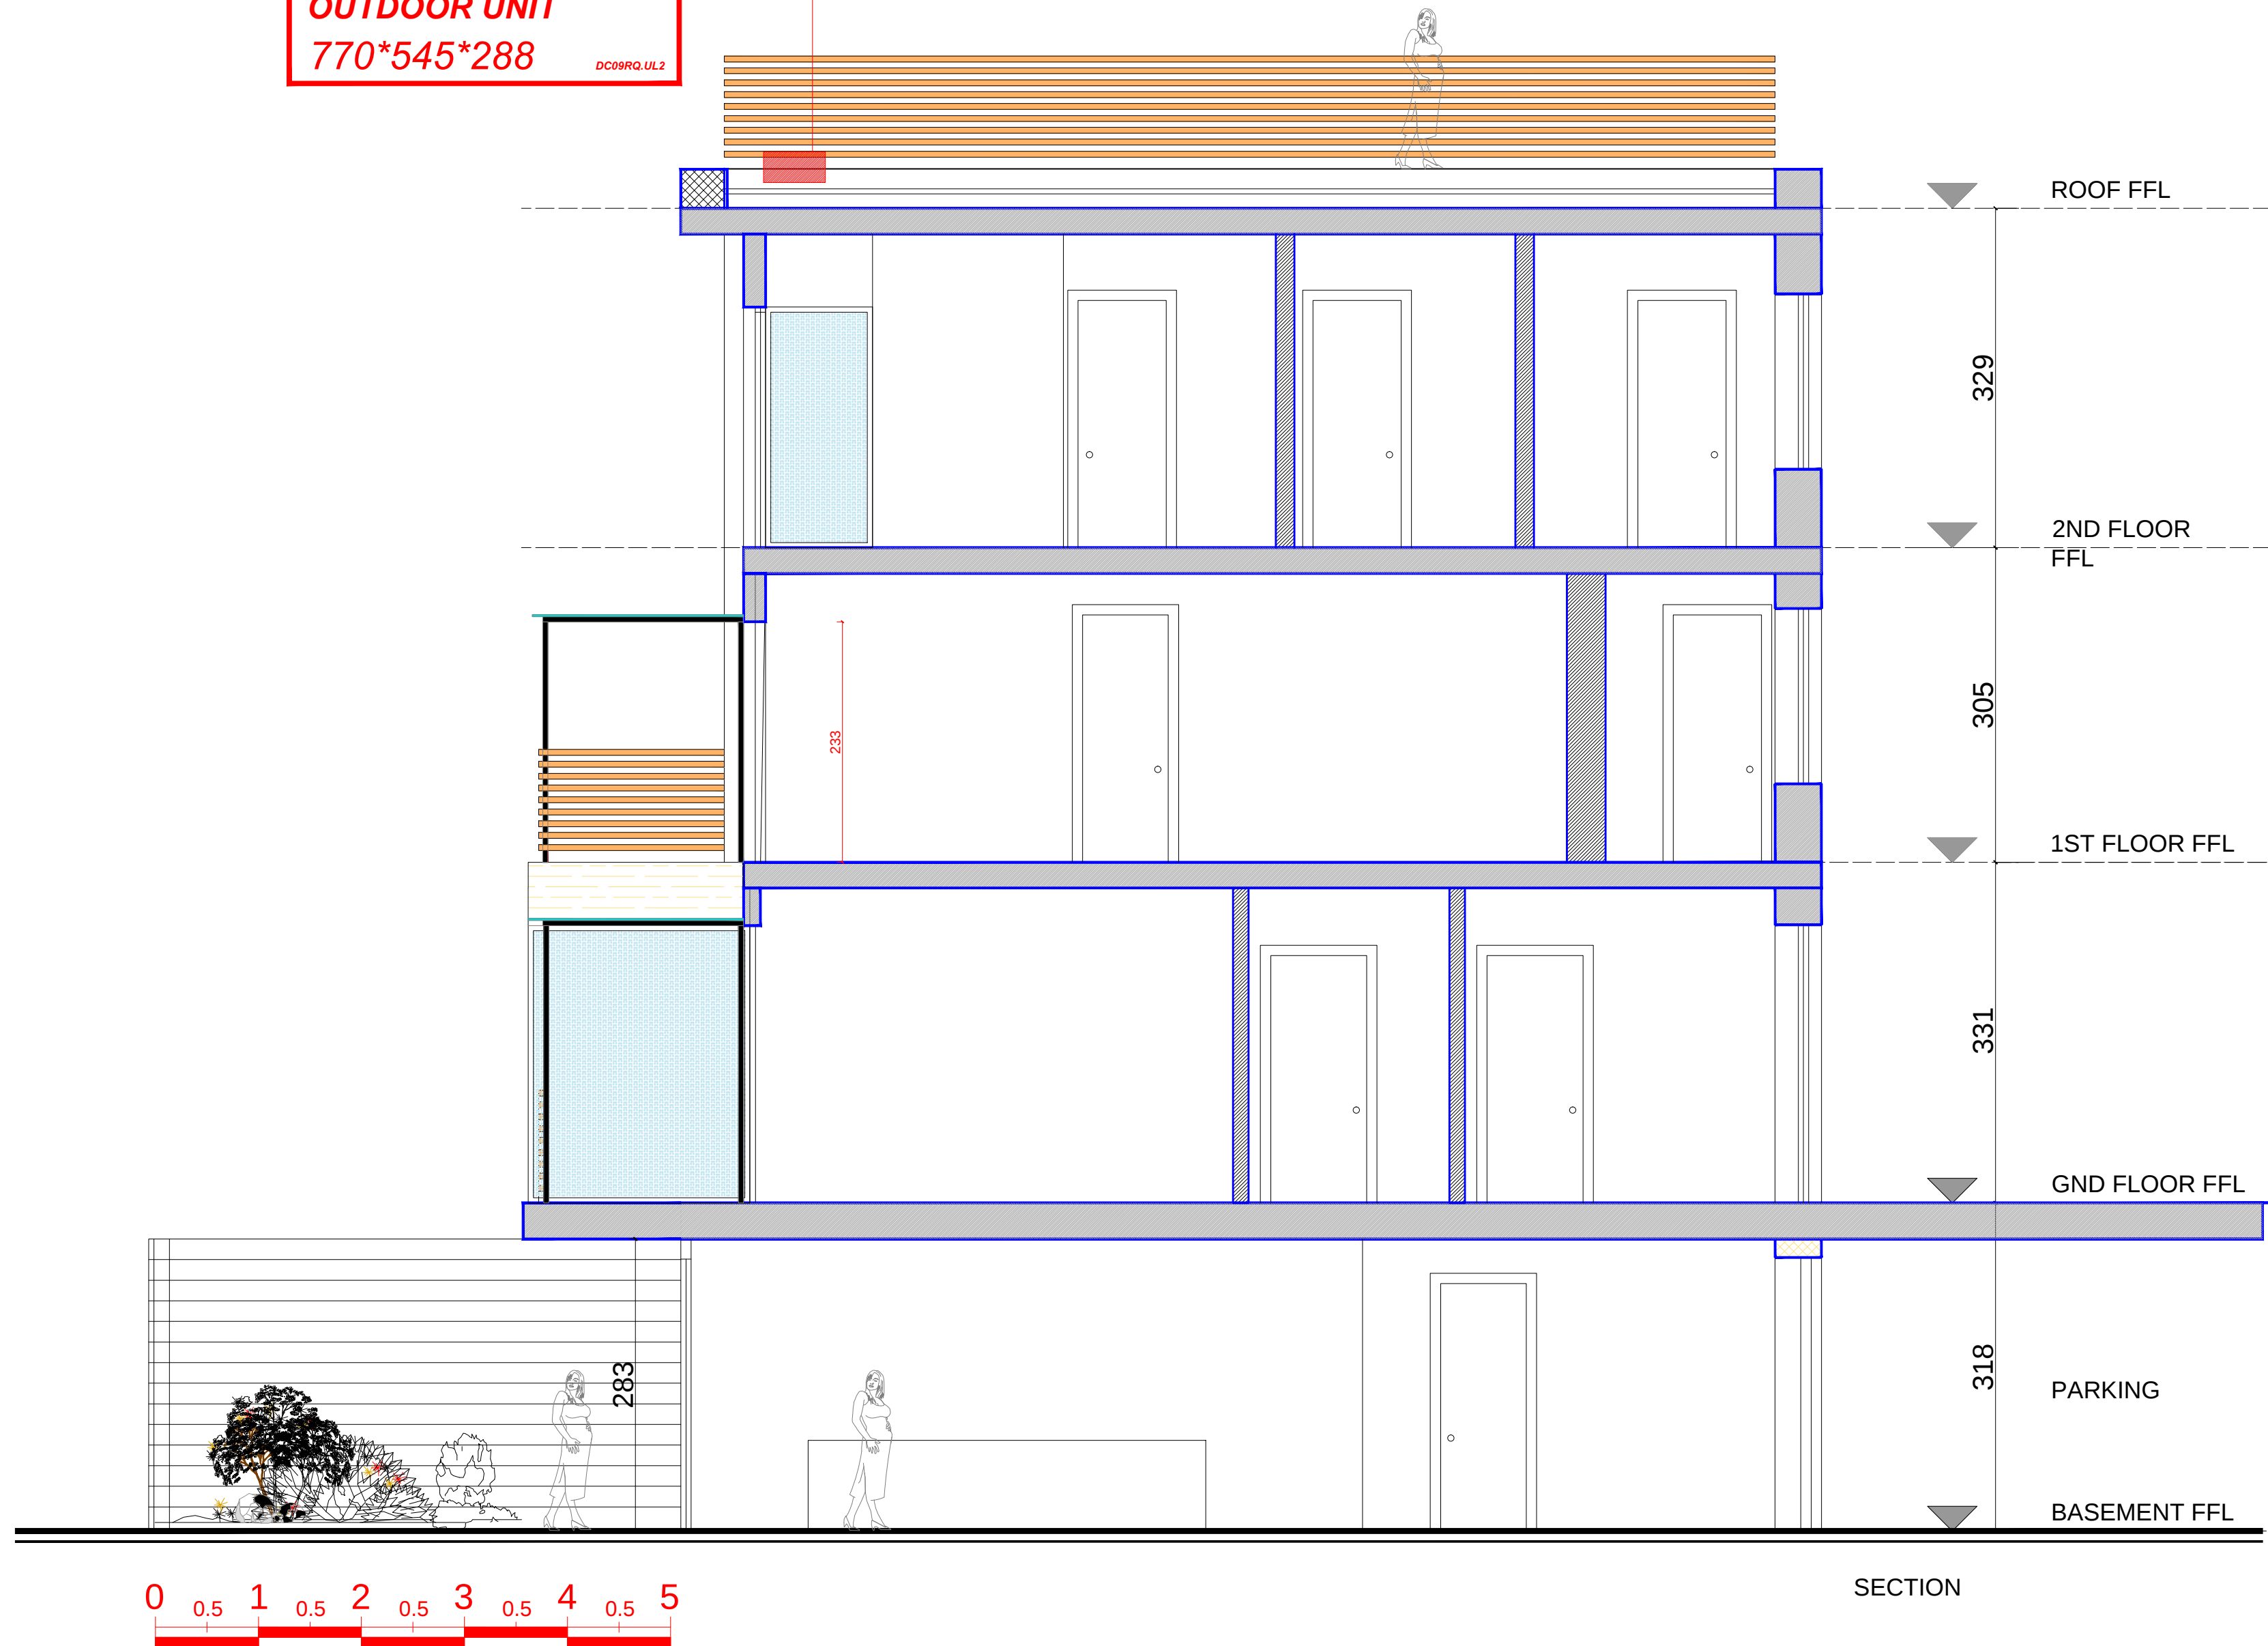

A/C

**HIGH PERFORMANCE
OUTDOOR UNIT**
770*545*288

DC09RQ.UL2

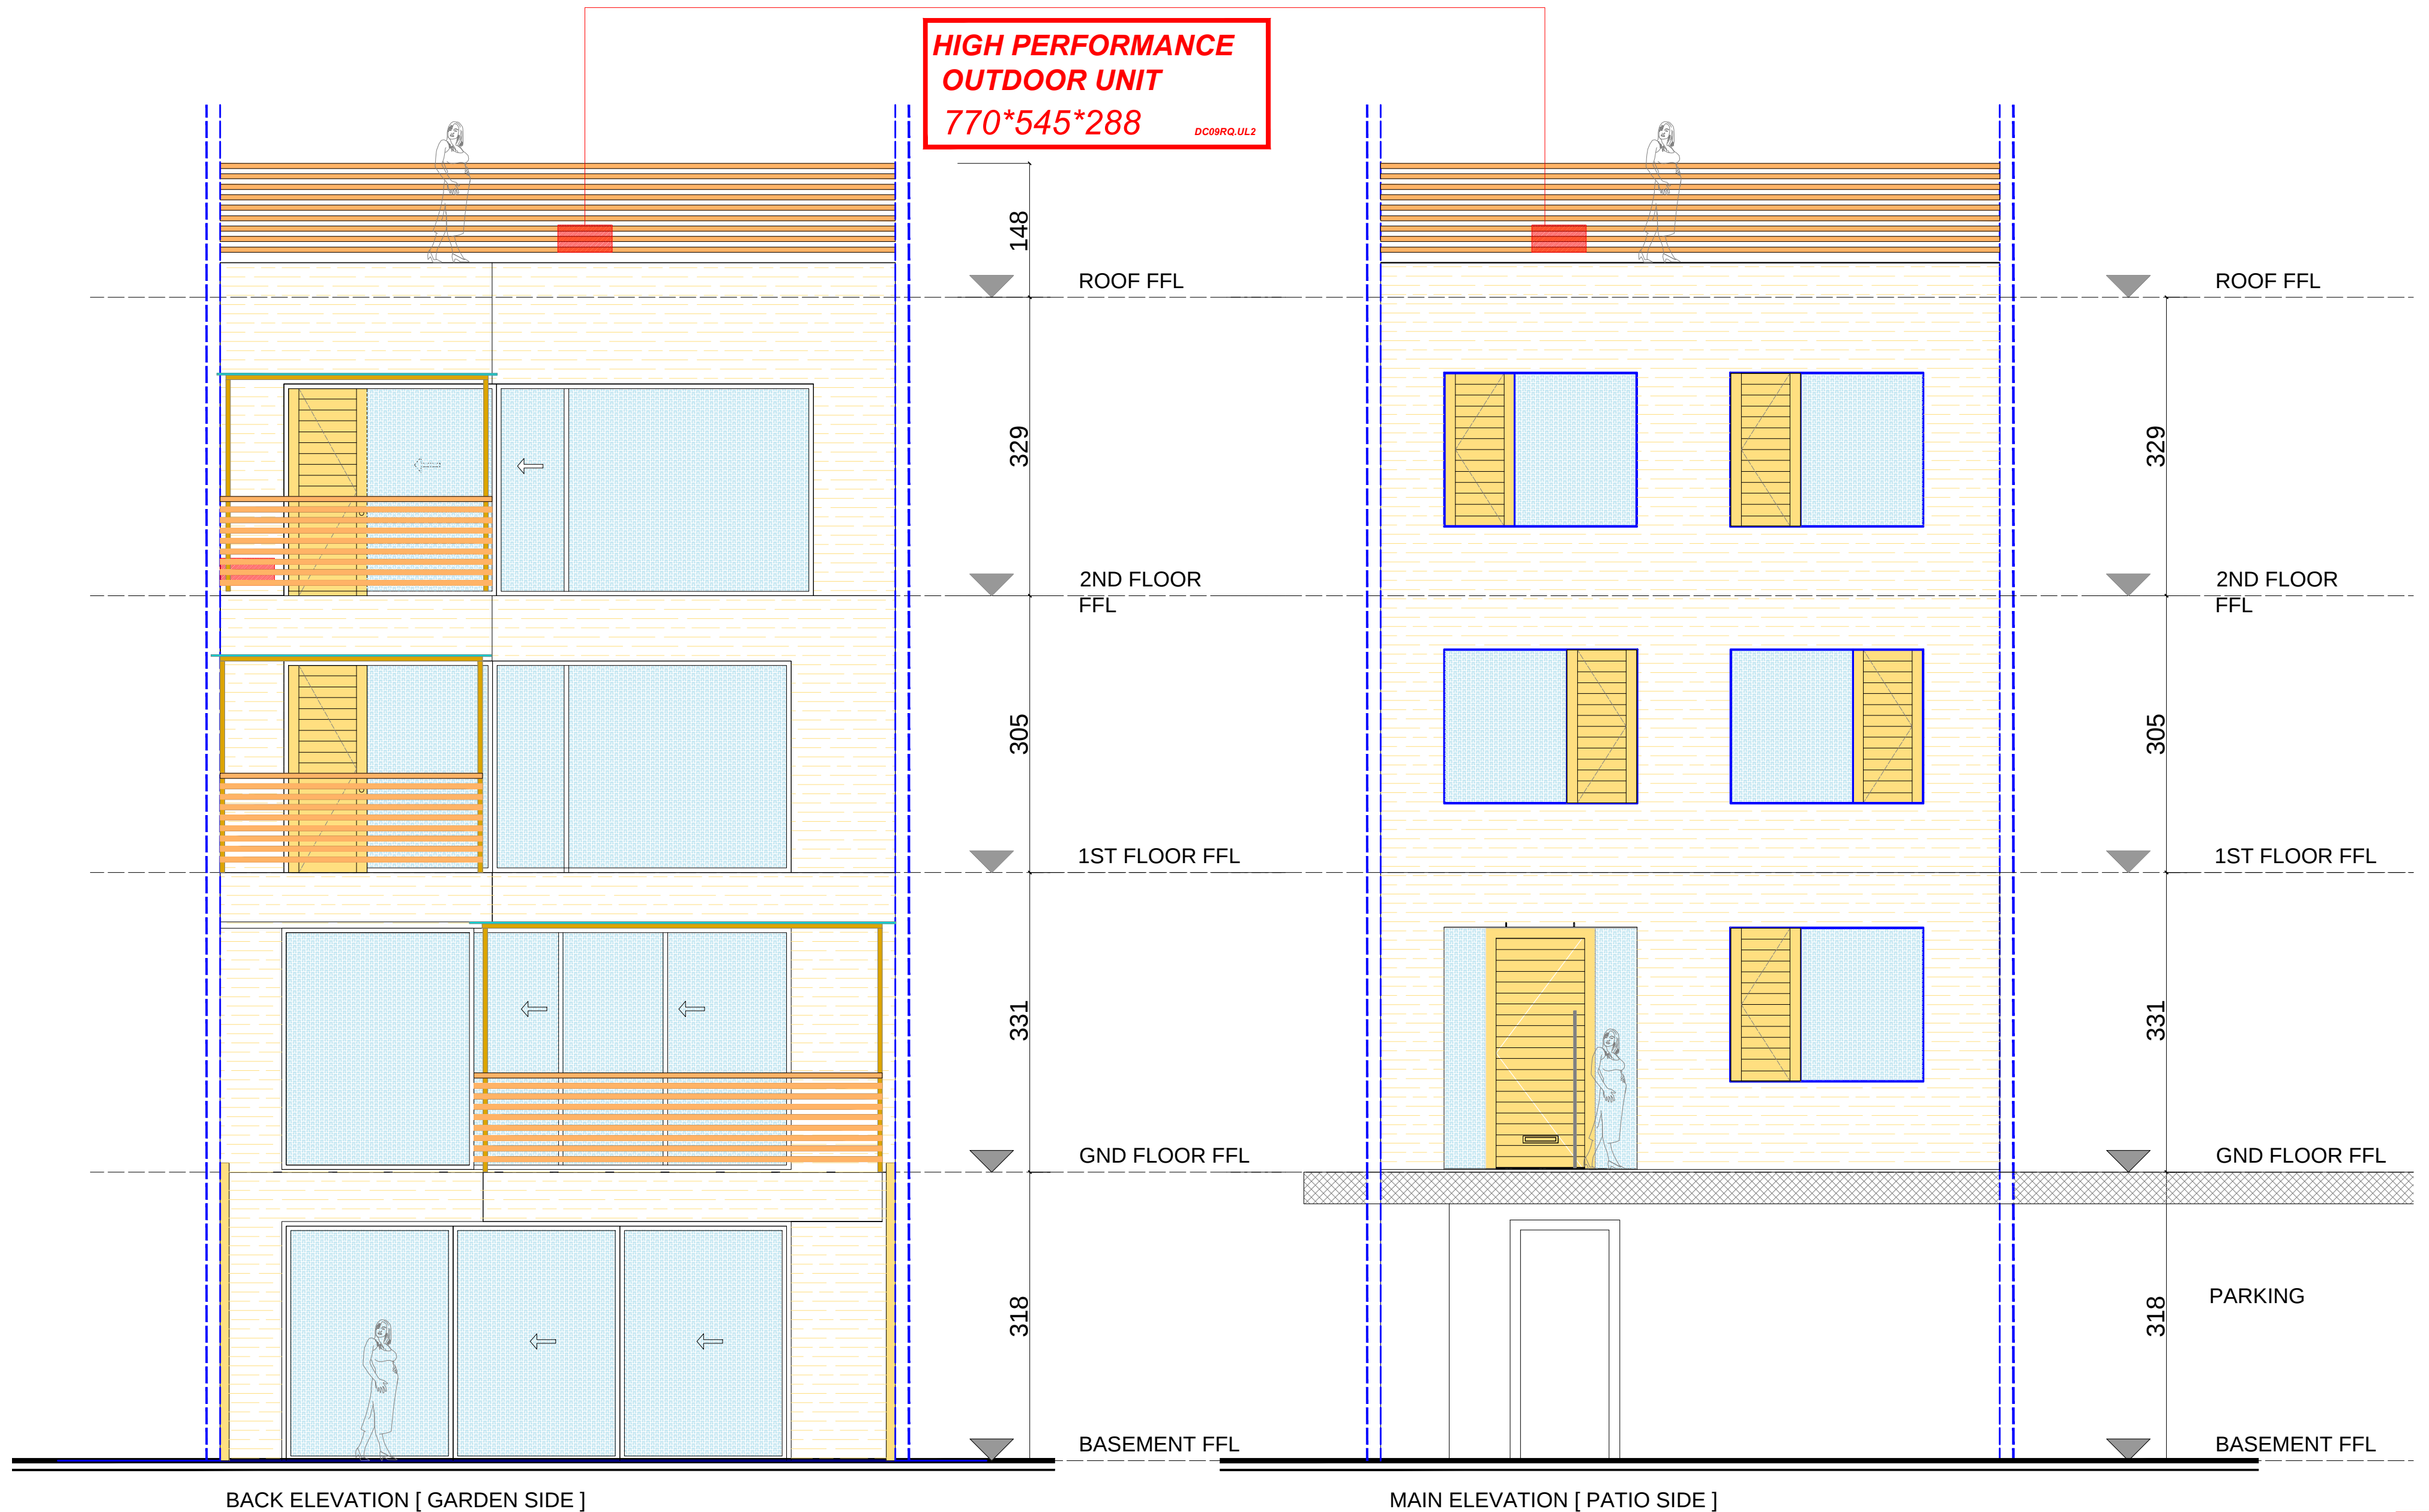

BACK ELEVATION [GARDEN SIDE]

MAIN ELEVATION [PATIO SIDE]

