**greenhatch**
group

Building Surveys

Rowan House
Duffield Road
Little Eaton
Derby
DE21 5DR
Tel (01332) 830044 Fax (01332) 830055
Email : admin@greenhatch-group.co.uk

CLIENT

Bedford Estates

PROJECT

23 Bedford Square
London

TITLE

Existing topo survey
plans and elevations

SCALE 1:50	DATE Apr 2020
---------------	------------------

Level datum.....Stn 1 = 50.00m
Grid orientation.....
Drawing number.....11835_01
Our Job number.....11835
Our Book number.....J.L.
Computer reference...
Your reference.....
Data drawn by..... J. L.
Data verified by.....

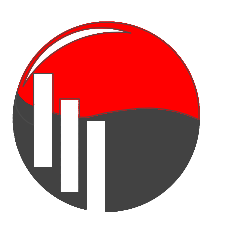
Comments

Revisions			
Rev	Date	Description	Surv.

Location Plan



MJH
45 Dundee Road
South Norwood
London SE25 4QN
Tel 0208 654 0243
email- michael@mjhsurveys.com

Land & Building
Surveyors

M 07967141035
michael@mjhsurveys.com

Project

23 Bedford Square
London
WC1R 4EB

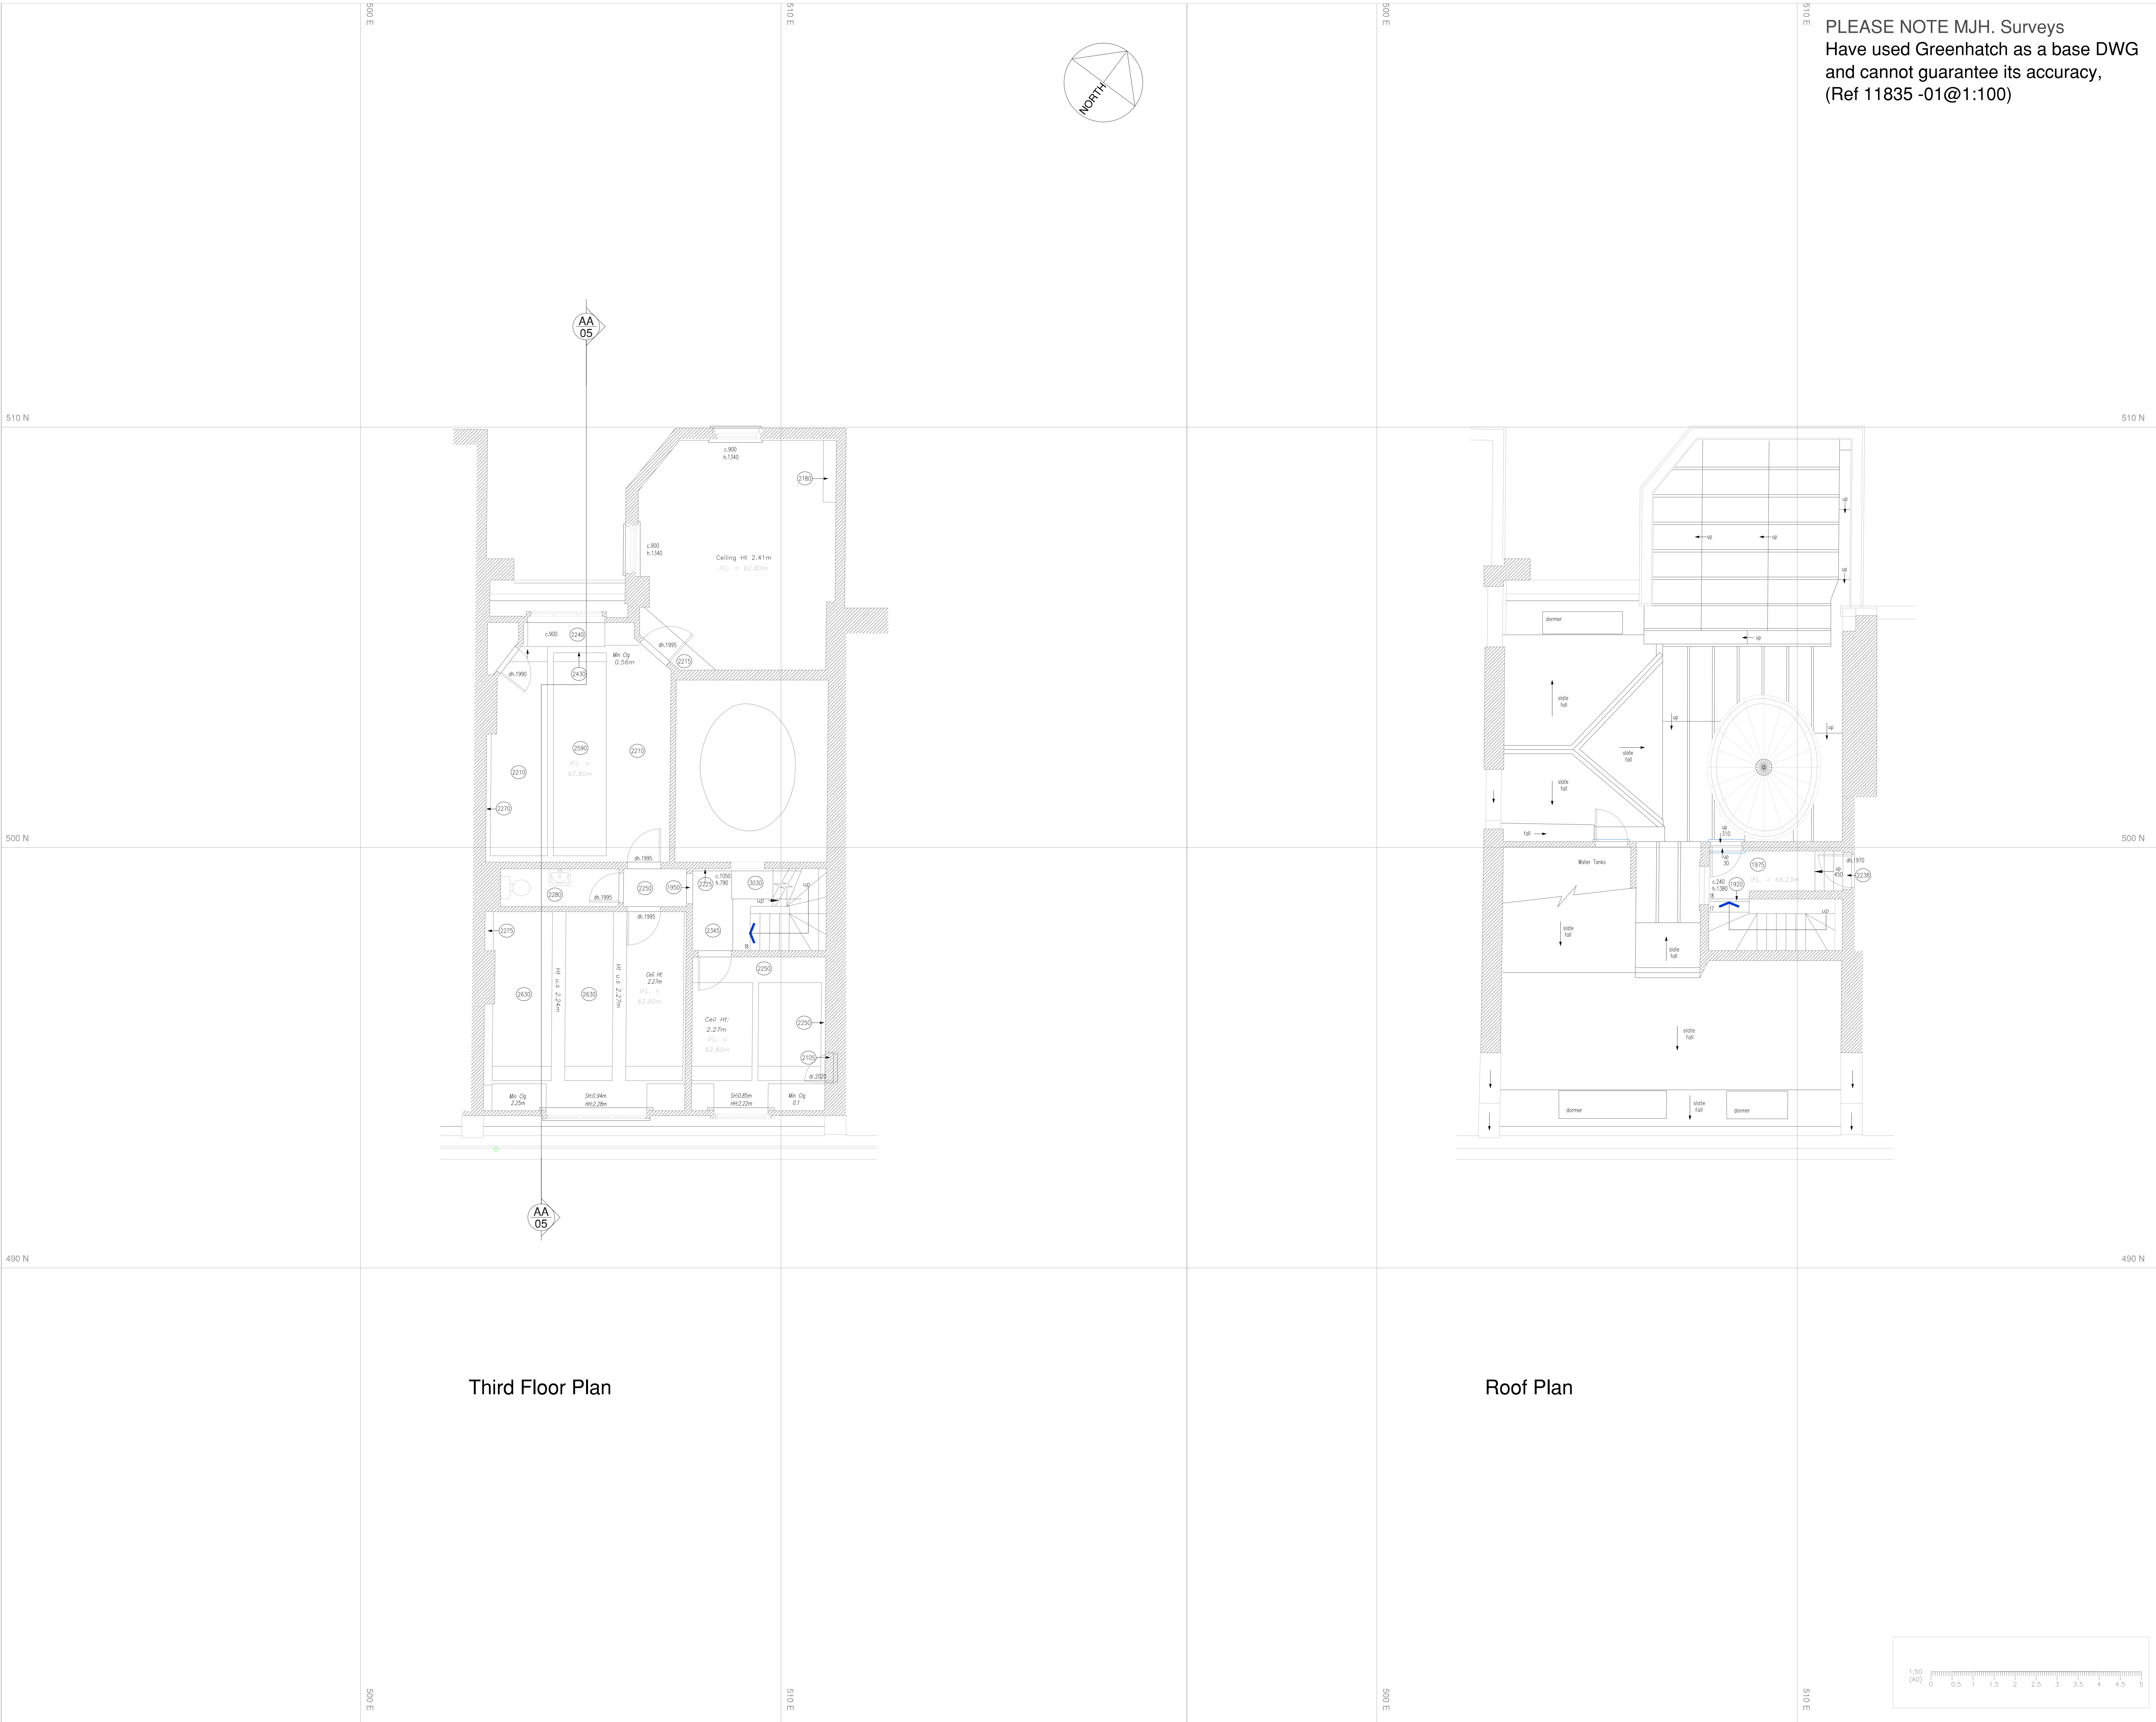
Title

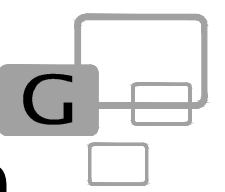
First & Second Plans

Drawn by M.J.H	Checked by N Mc F
--------------------------	-----------------------------

Scale A0 @ 1:50	Date April 2012
---------------------------	---------------------------

Project no. 029 SY	Dwg. no. 02	Revision	Prelim
------------------------------	-----------------------	----------	--------



**greenhatch**
group

Building Surveys

Rowan House
Duffield Road
Little Eaton
Derby
DE21 5DR

Tel (01332) 830044 Fax (01332) 830055
Email : admin@greenhatch-group.co.uk

CLIENT

Bedford Estates

PROJECT

23 Bedford Square
London

TITLE

Existing topo survey
plans and elevations

SCALE
1:100

DATE
Apr 2020

Level datum.....Str 1 = 50.00m
Grid orientation.....
Drawing number.....11835_01
Our Job number.....11835
Our Book number.....J.L.
Computer reference...
Your reference.....
Data drawn by..... J. L.
Data verified by.....

Comments

Revisions

Rev	Date	Description	Surv.



Location Plan

MJH | Land & Building
Surveys
45 Dundee Road
South Norwood
London SE25 4QN
Tel 0208 654 0243 M 07967141035
email- michael@mjhsurveys.com

Project

23 Bedford Square
London
WC1R 4EB

File

Third & Fourth Plans

Drawn by
M.J.H.

Checked by
N Mc F

Scale
A0 @ 1:50

Date
April 2012

Project no.	Draw. no.	Revision	Position
029 SY	03		