


Existing WC
& cistern

Cork flooring

Fixed bath screen

Existing bath

Existing sink

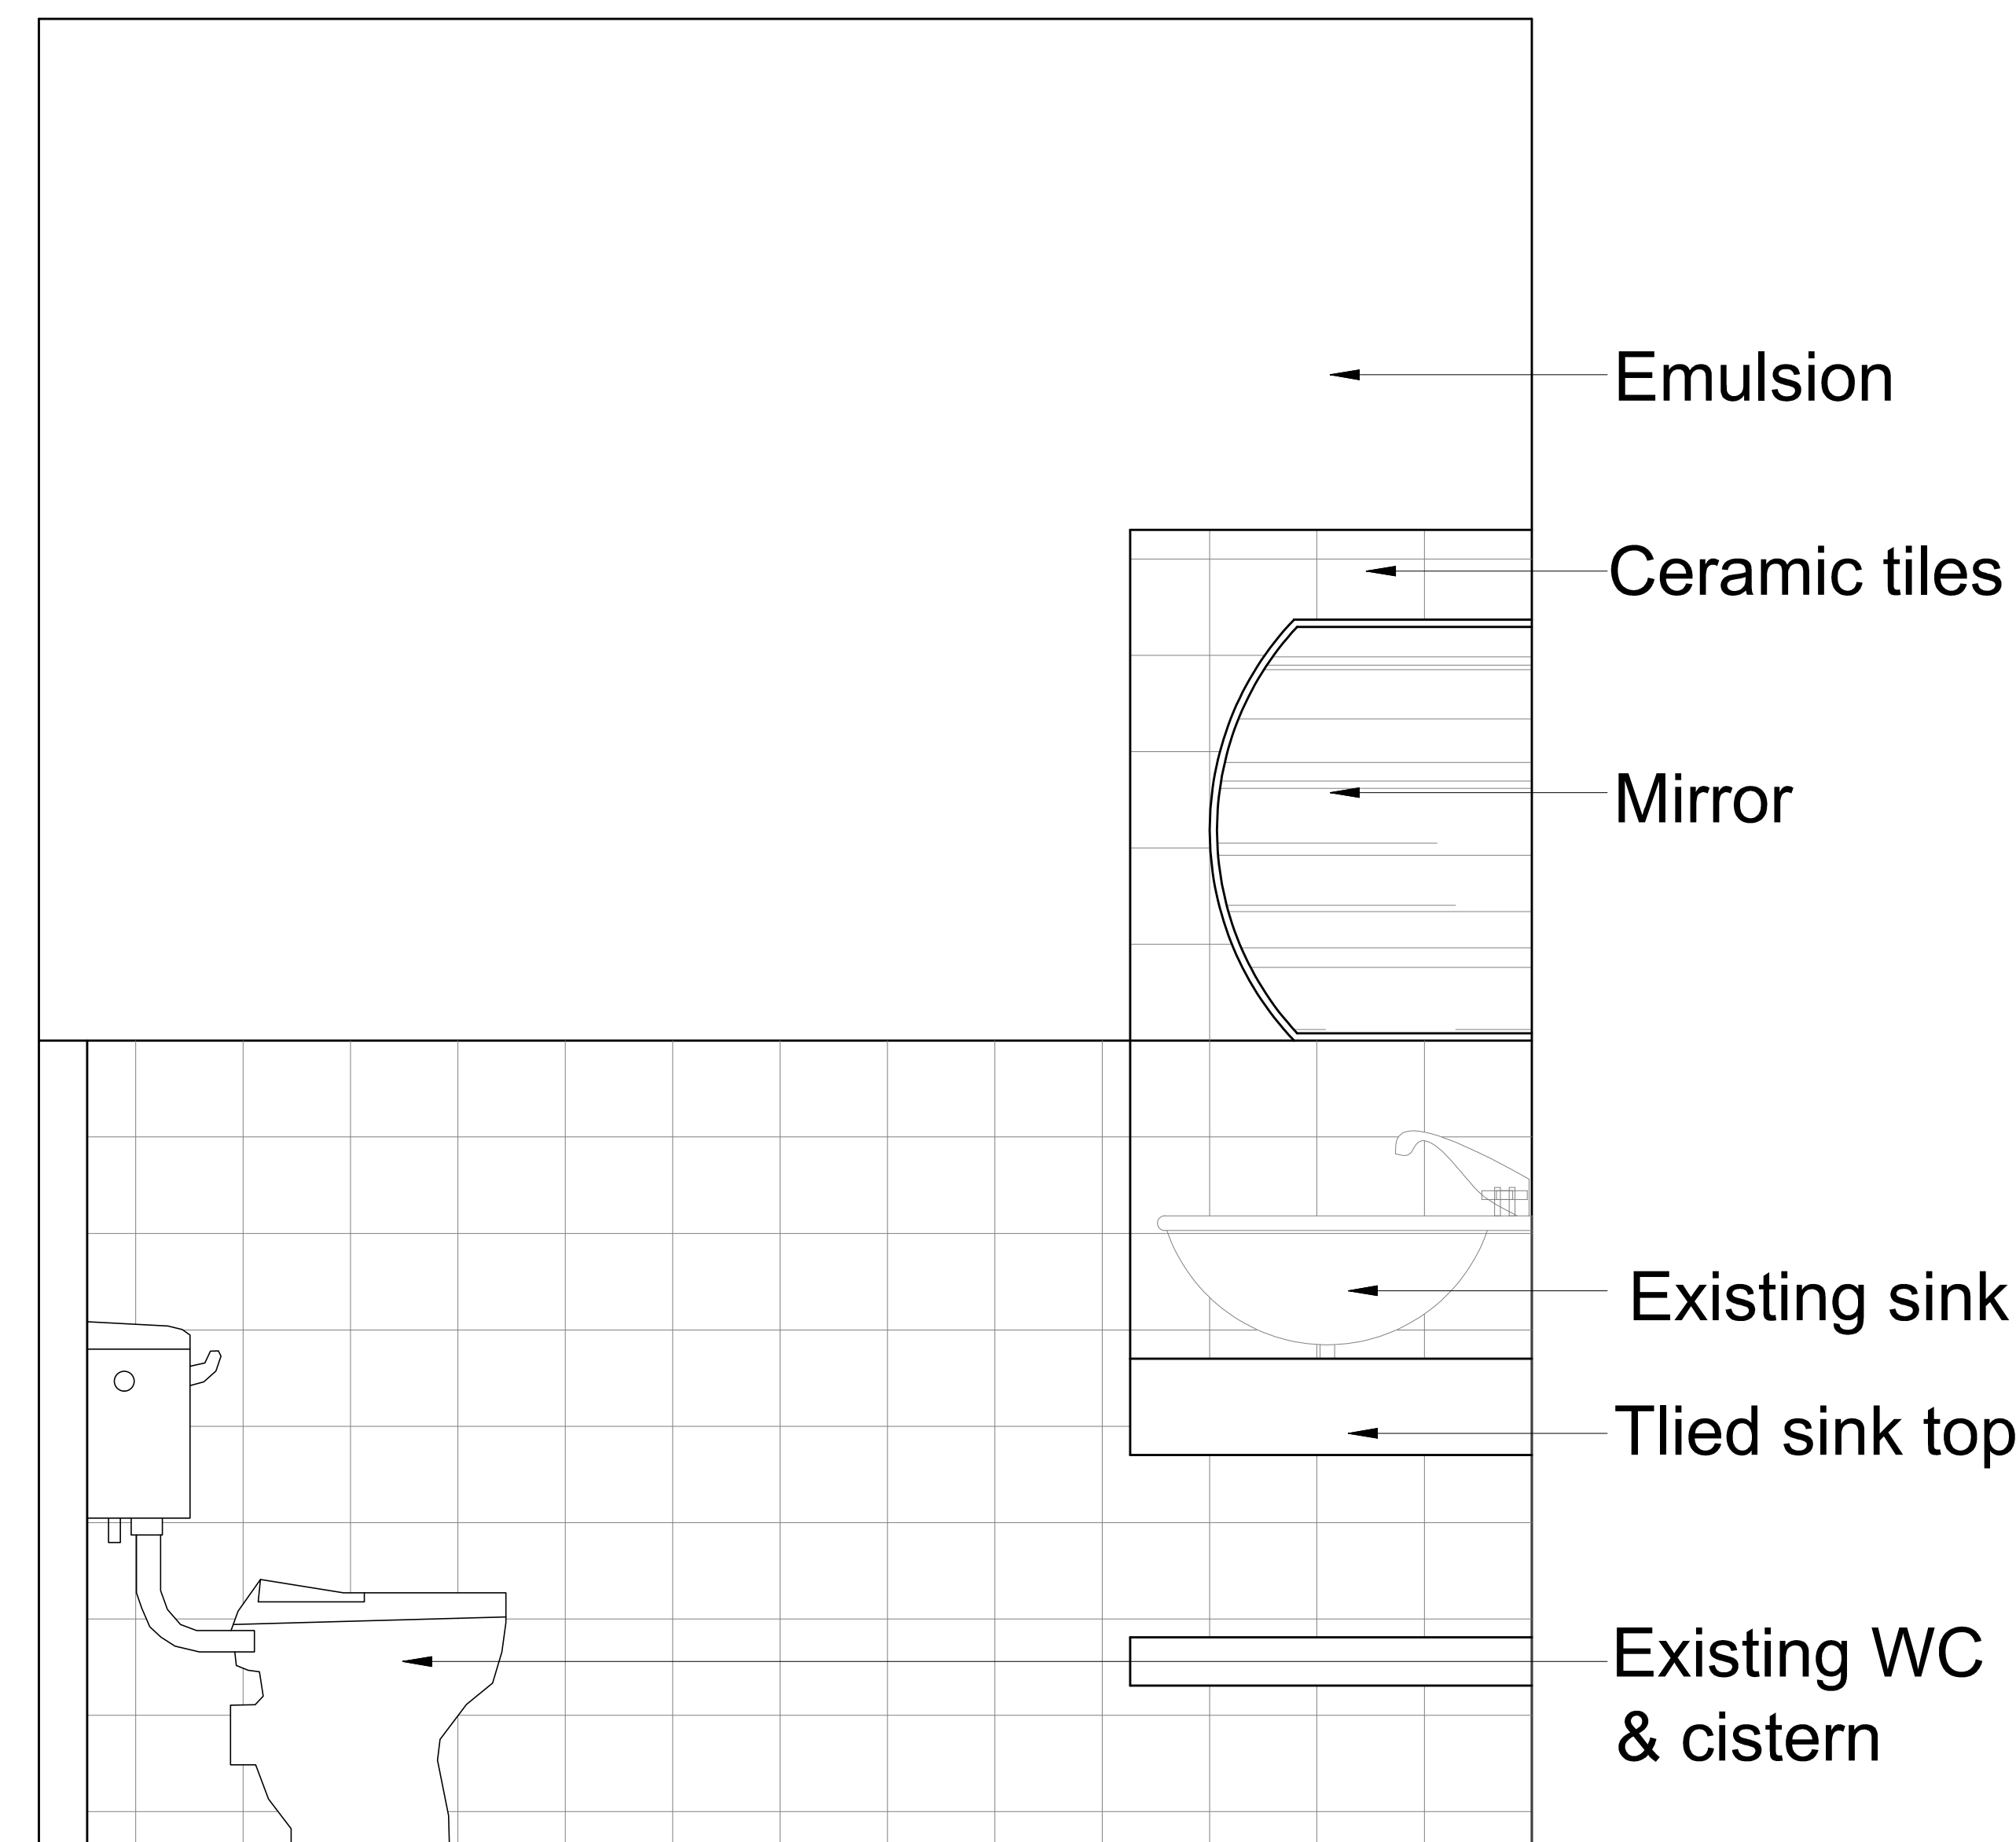

Emulsion


Ceramic tiles

Mirror

Existing sink

Tiled sink top

Existing WC
& cistern

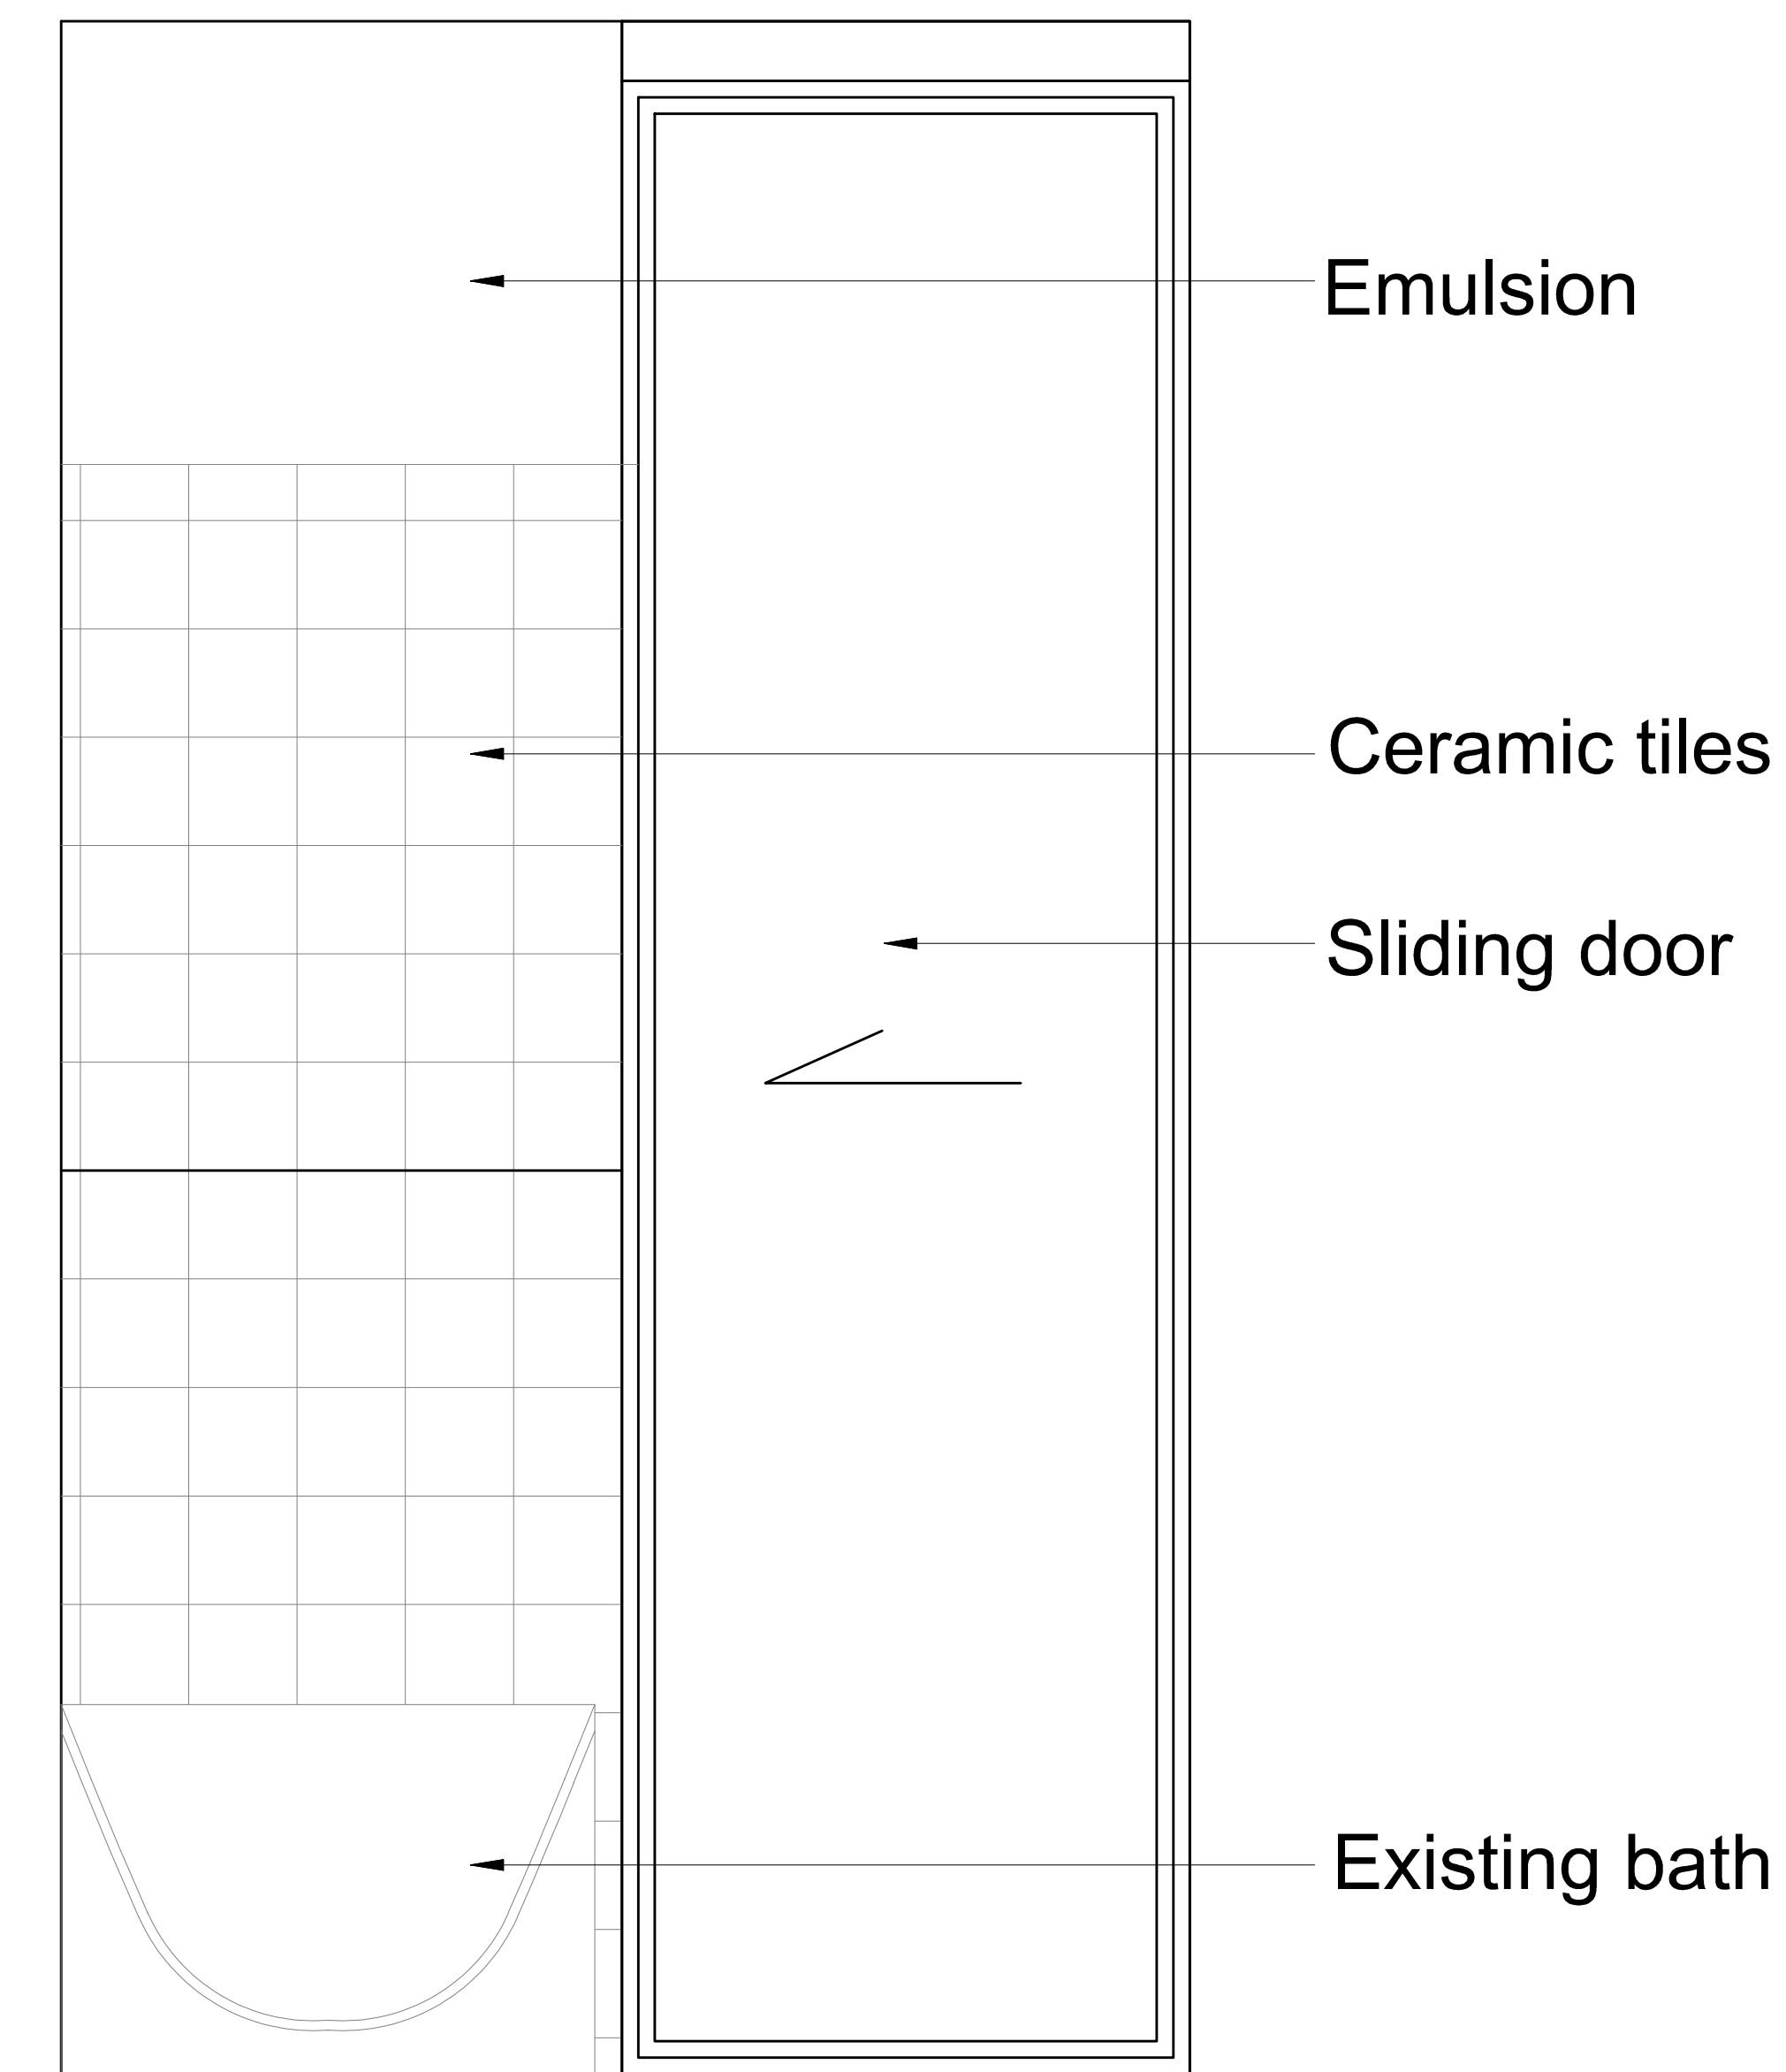

Emulsion

Ceramic tiles

Sliding door


Existing bath

02

Section 02
1:10

04


Section 04
1:10

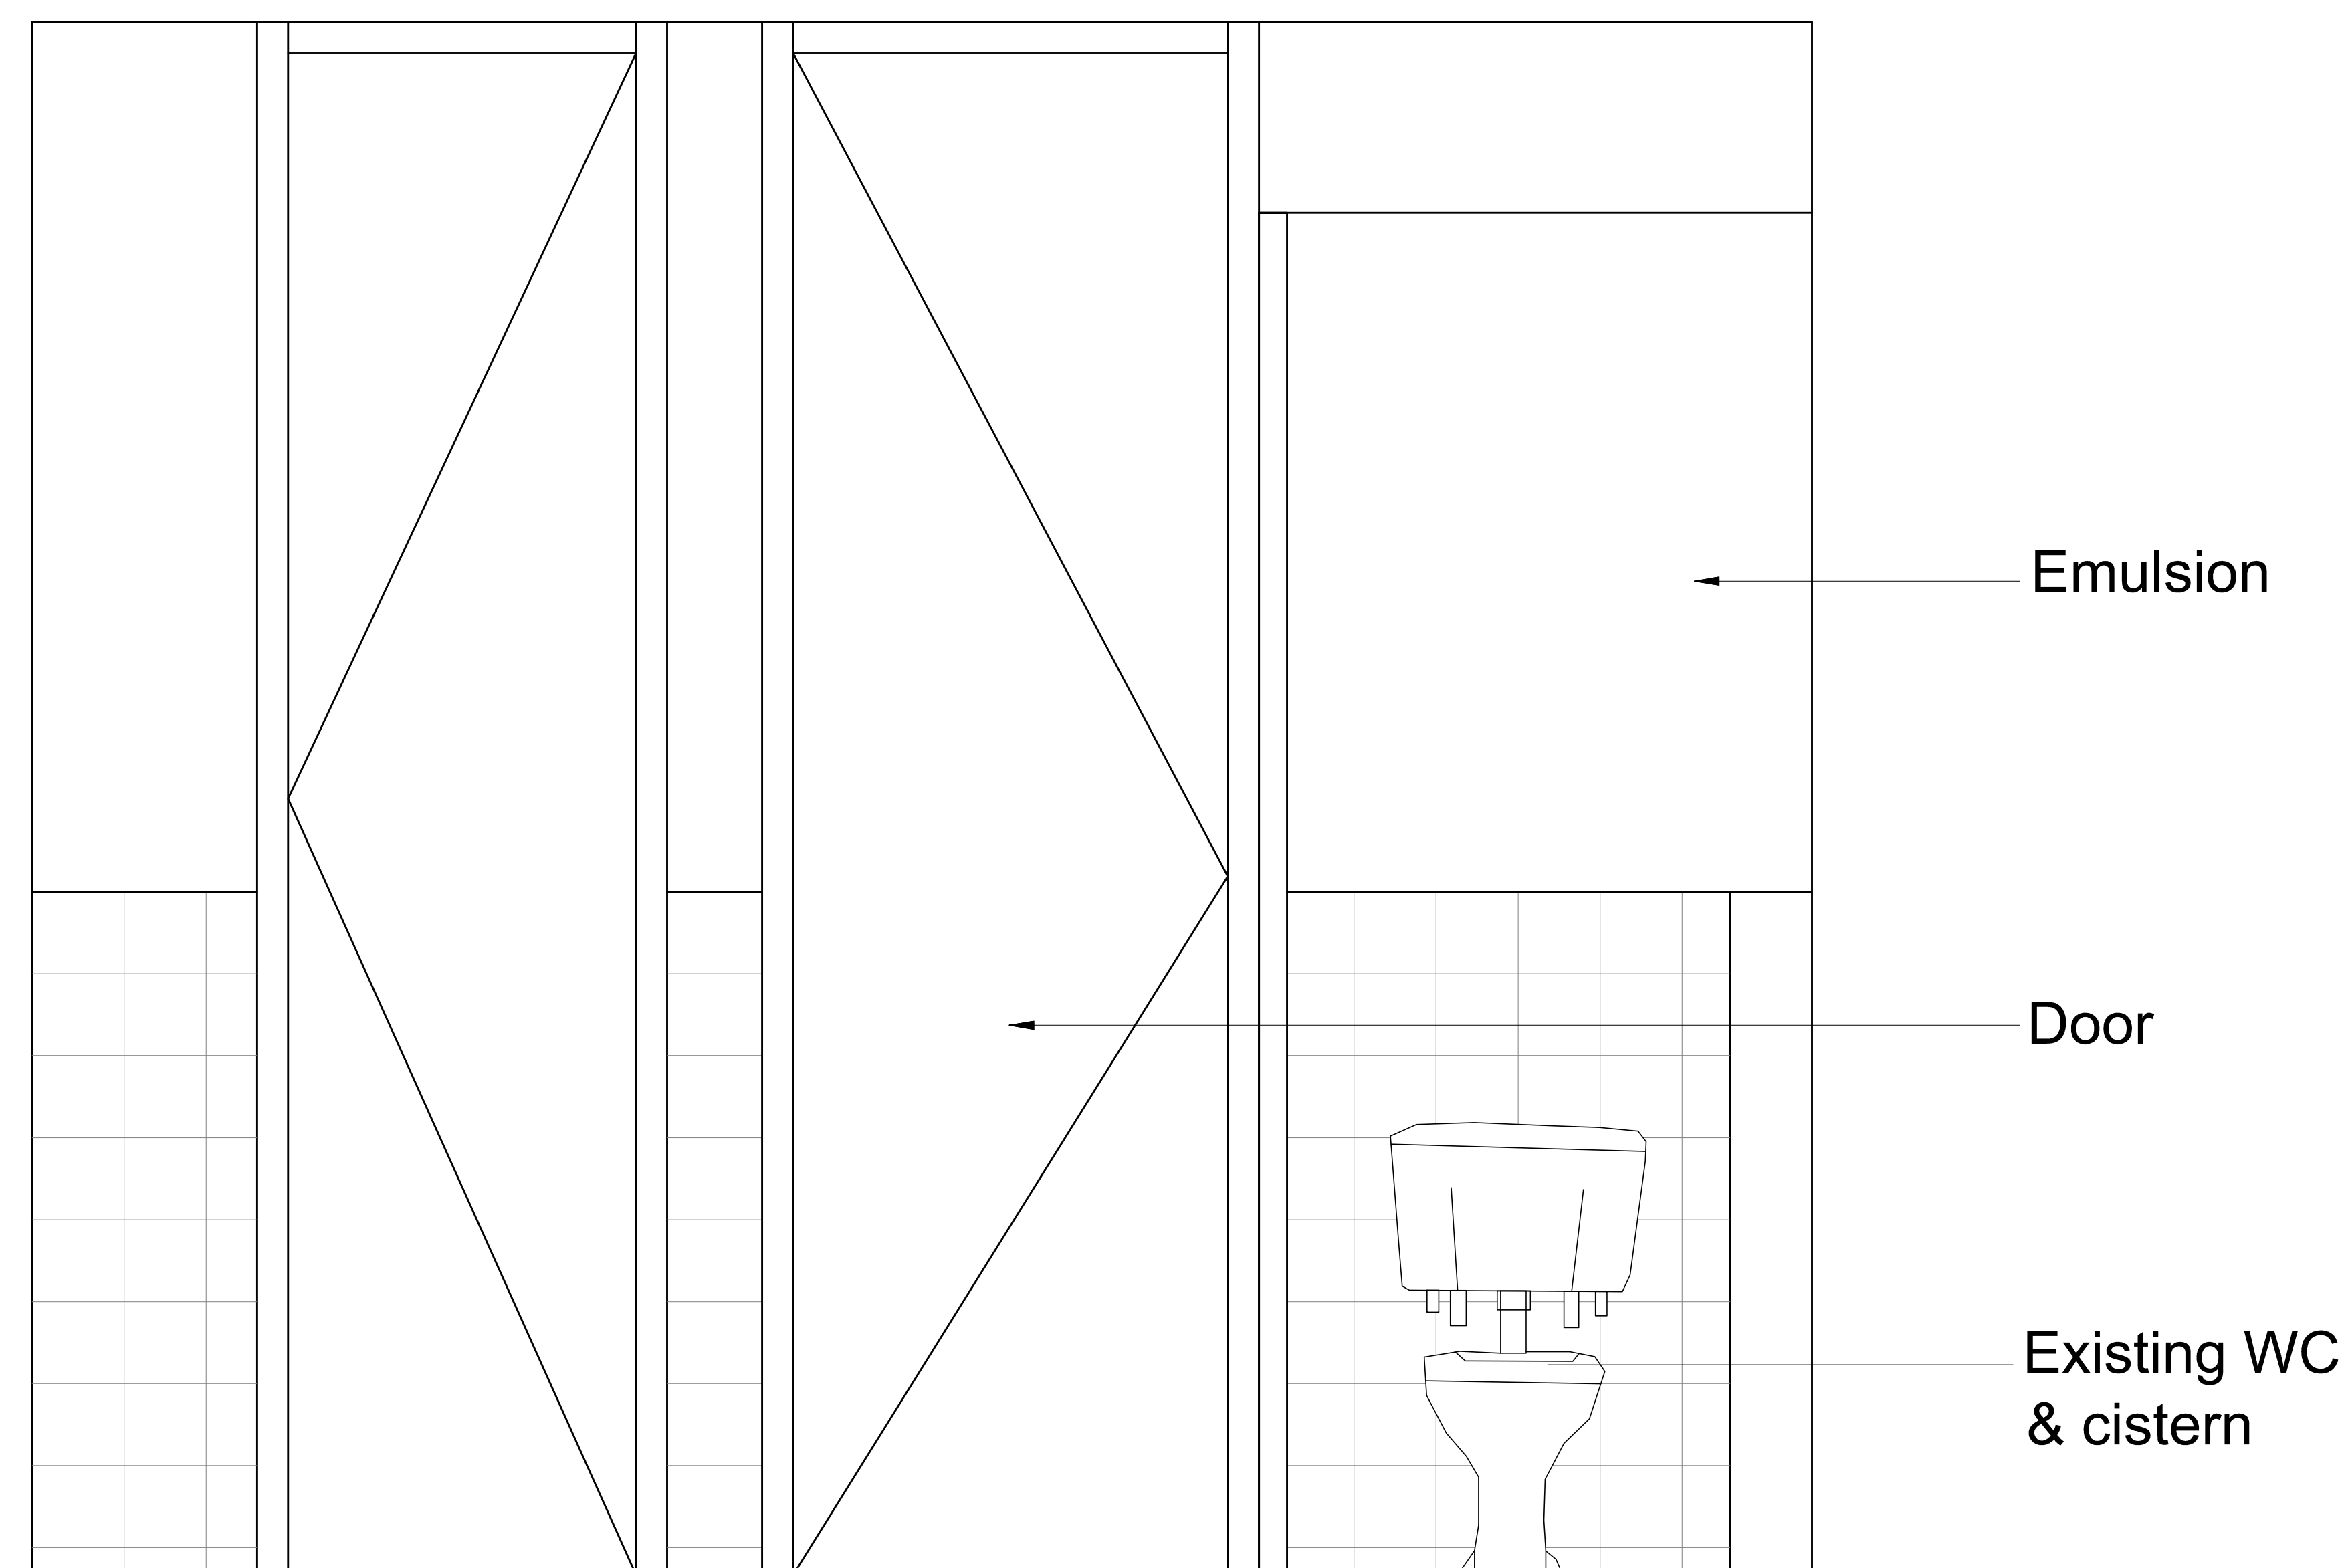

Emulsion

Door

Existing WC
& cistern

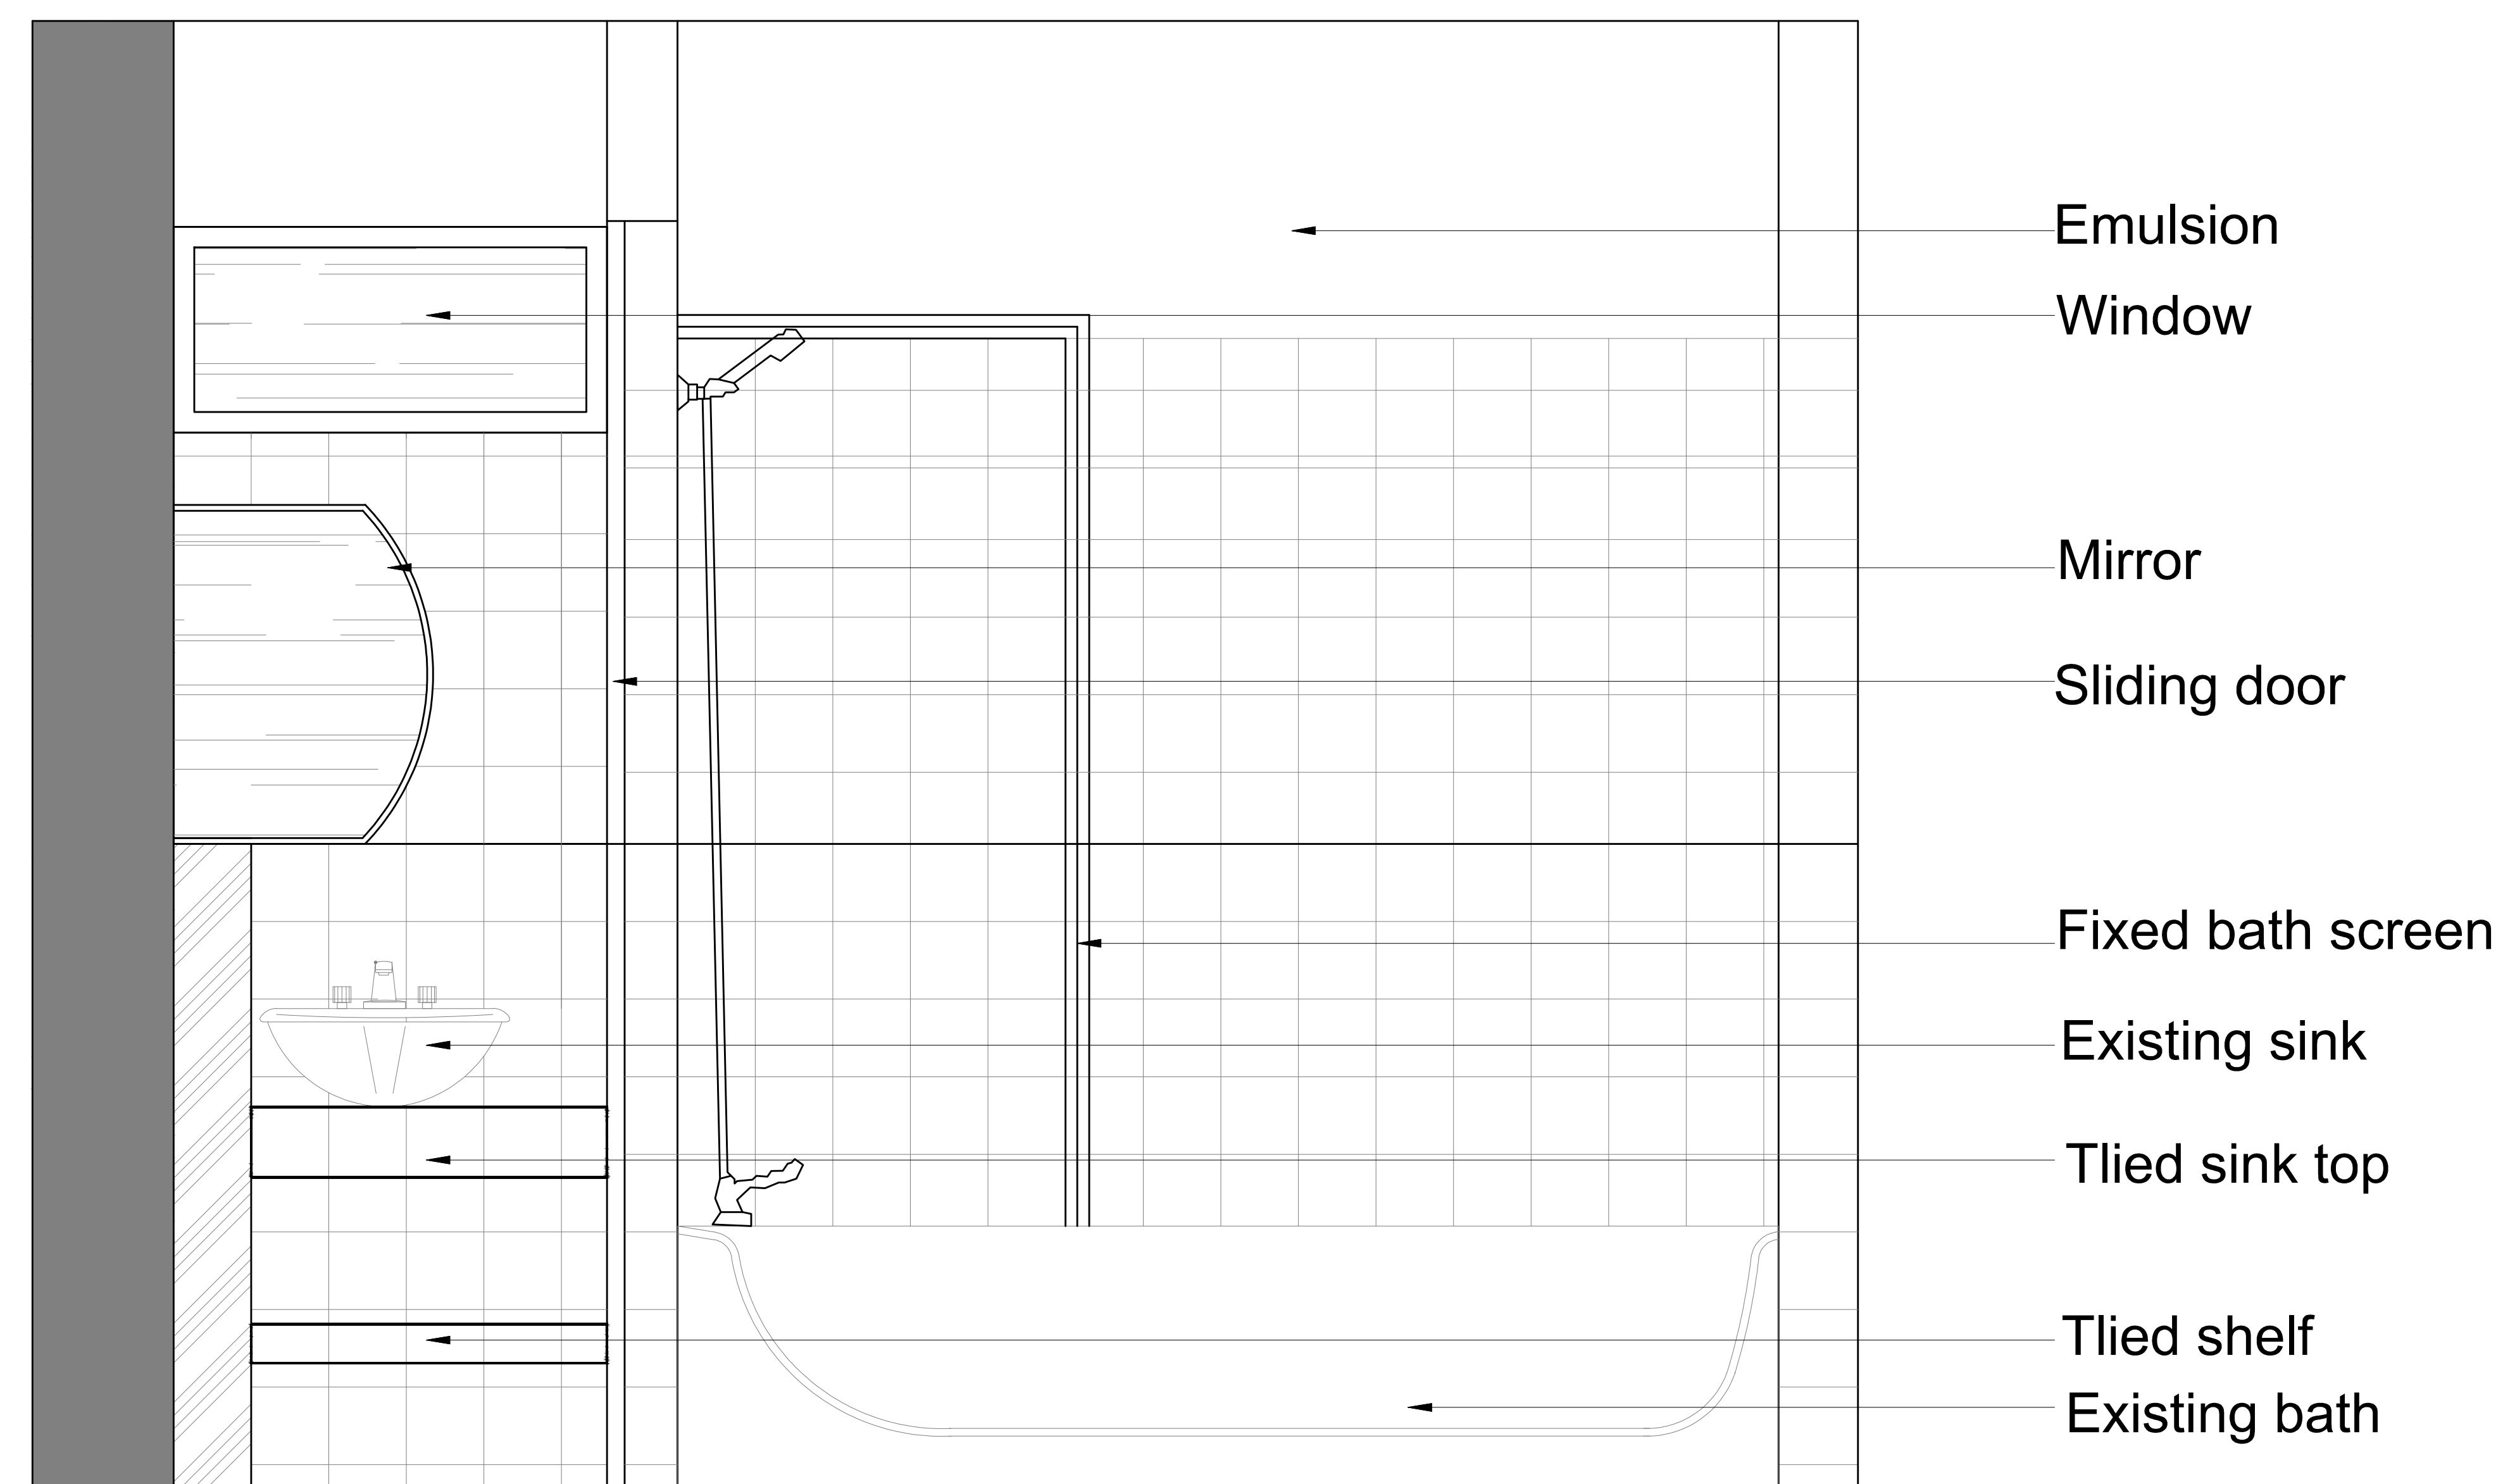

Emulsion
Window

Mirror

Sliding door

Fixed bath screen

Existing sink

Tiled sink top

Tiled shelf
Existing bath

01

Section 01
1:10

03

Section 03
1:10

NO. ISSUE DATE
△

PROJECT NAME

ALL DESIGNS AND SPECIFICATIONS ARE THE PROPERTY OF REMEDIOS SIEMBEDA INC. AND CANNOT BE USED WITHOUT THEIR WRITTEN PERMISSION. THE SAME SHALL BE RETURNED UPON COMPLETION OF THE PROJECT. DO NOT SCALE DRAWINGS. ALL MEASUREMENTS MUST BE CHECKED ON SITE BY THE CONTRACTORS AND ANY DISCREPANCIES BROUGHT TO THE ATTENTION OF THE DESIGNER OR ARCHITECT. THIS DRAWING IS SUBJECT TO THE SITE SIZE.

TITLE

TOILET ELEVATION

VERIFY

DESIGNER

PROJECT

DRAWN BY

SCALE 1:10

DATE

PROJECT NO

DWG NO