


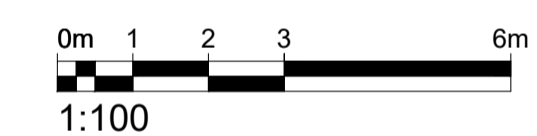


Note:

1. -
2. New projecting PPC black metal entrance canopy with integrated signage and lighting.
3. New critical style metal framed, glazed entrance doors. Black colour.
4. New structural infill supported by new steel beams.
5. New double glazed critical style metal slim line windows. Black colour.
6. New 7th floor mansard storey. Standing seam zinc cladding. Bronze colour finish.
7. Existing 6th floor structure retained and re-clad with new standing seam zinc cladding - bronze colour finish
8. New double glazed, metal framed full height windows. Black colour
9. New PPC black metal spandrel panels.
10. New louvered metal plant screen. PPC Grey colour
11. Existing slab and structure retained.
12. New structural infill.
13. New lift shaft.
14. New vertical core extension. Glazed bricks to match existing Wild Court facade
15. New raised plant deck


KEY :

-  Existing Walls
-  Proposed Walls
-  Existing roof profile



P6	Issued for Planning - Plant screen set back	AC	18.03.20
P5	Issued for Planning - Plant screen amended	AC	06.03.20
P4	Issued for Planning	AC	28.11.19

Rev.	Description.	By	Date
------	--------------	----	------

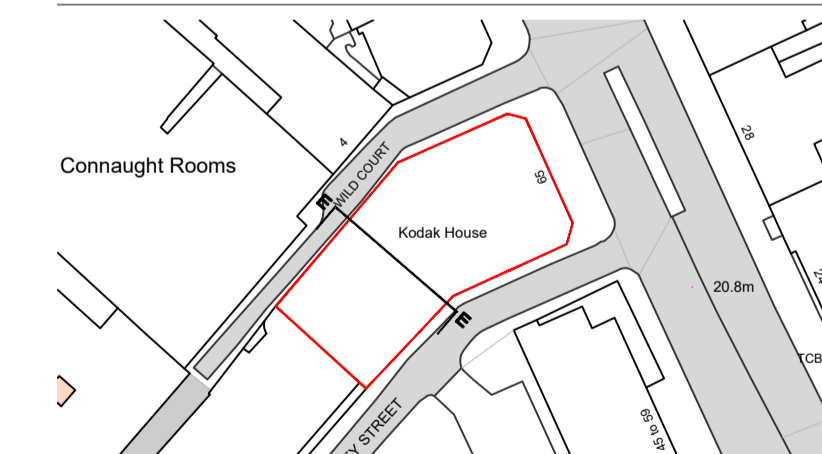

Client  
Kings Keeley Limited C/o Clearbell Capital LLP  
Project  
65 Kingsway - Base Scheme

Title  
Proposed Section EE


Status	Purpose of issue	RIBA stage
S2	For Planning	2

Project No.	Drawn	Checked	Scale	Rev.
1914	FB	TJ	1:100 @ A1 1:200 @ A3	P6

Drawing No.  
**1914-BG-01-ZZ-DR-A-20.255**

Do not scale from this drawing. The Contractor is to take and check all dimensions on site before work commences. Discrepancies must be reported to the architect. Subcontractors must verify all dimensions on site before making a shop drawing or commencing manufacturing. This drawing is copyright. ©

© Copyright Barr Gazetas Ltd.  
A 10 Heddon Street, London, W1B 4BG  
T 0207 638 5951  
W www.barrgazetas.com

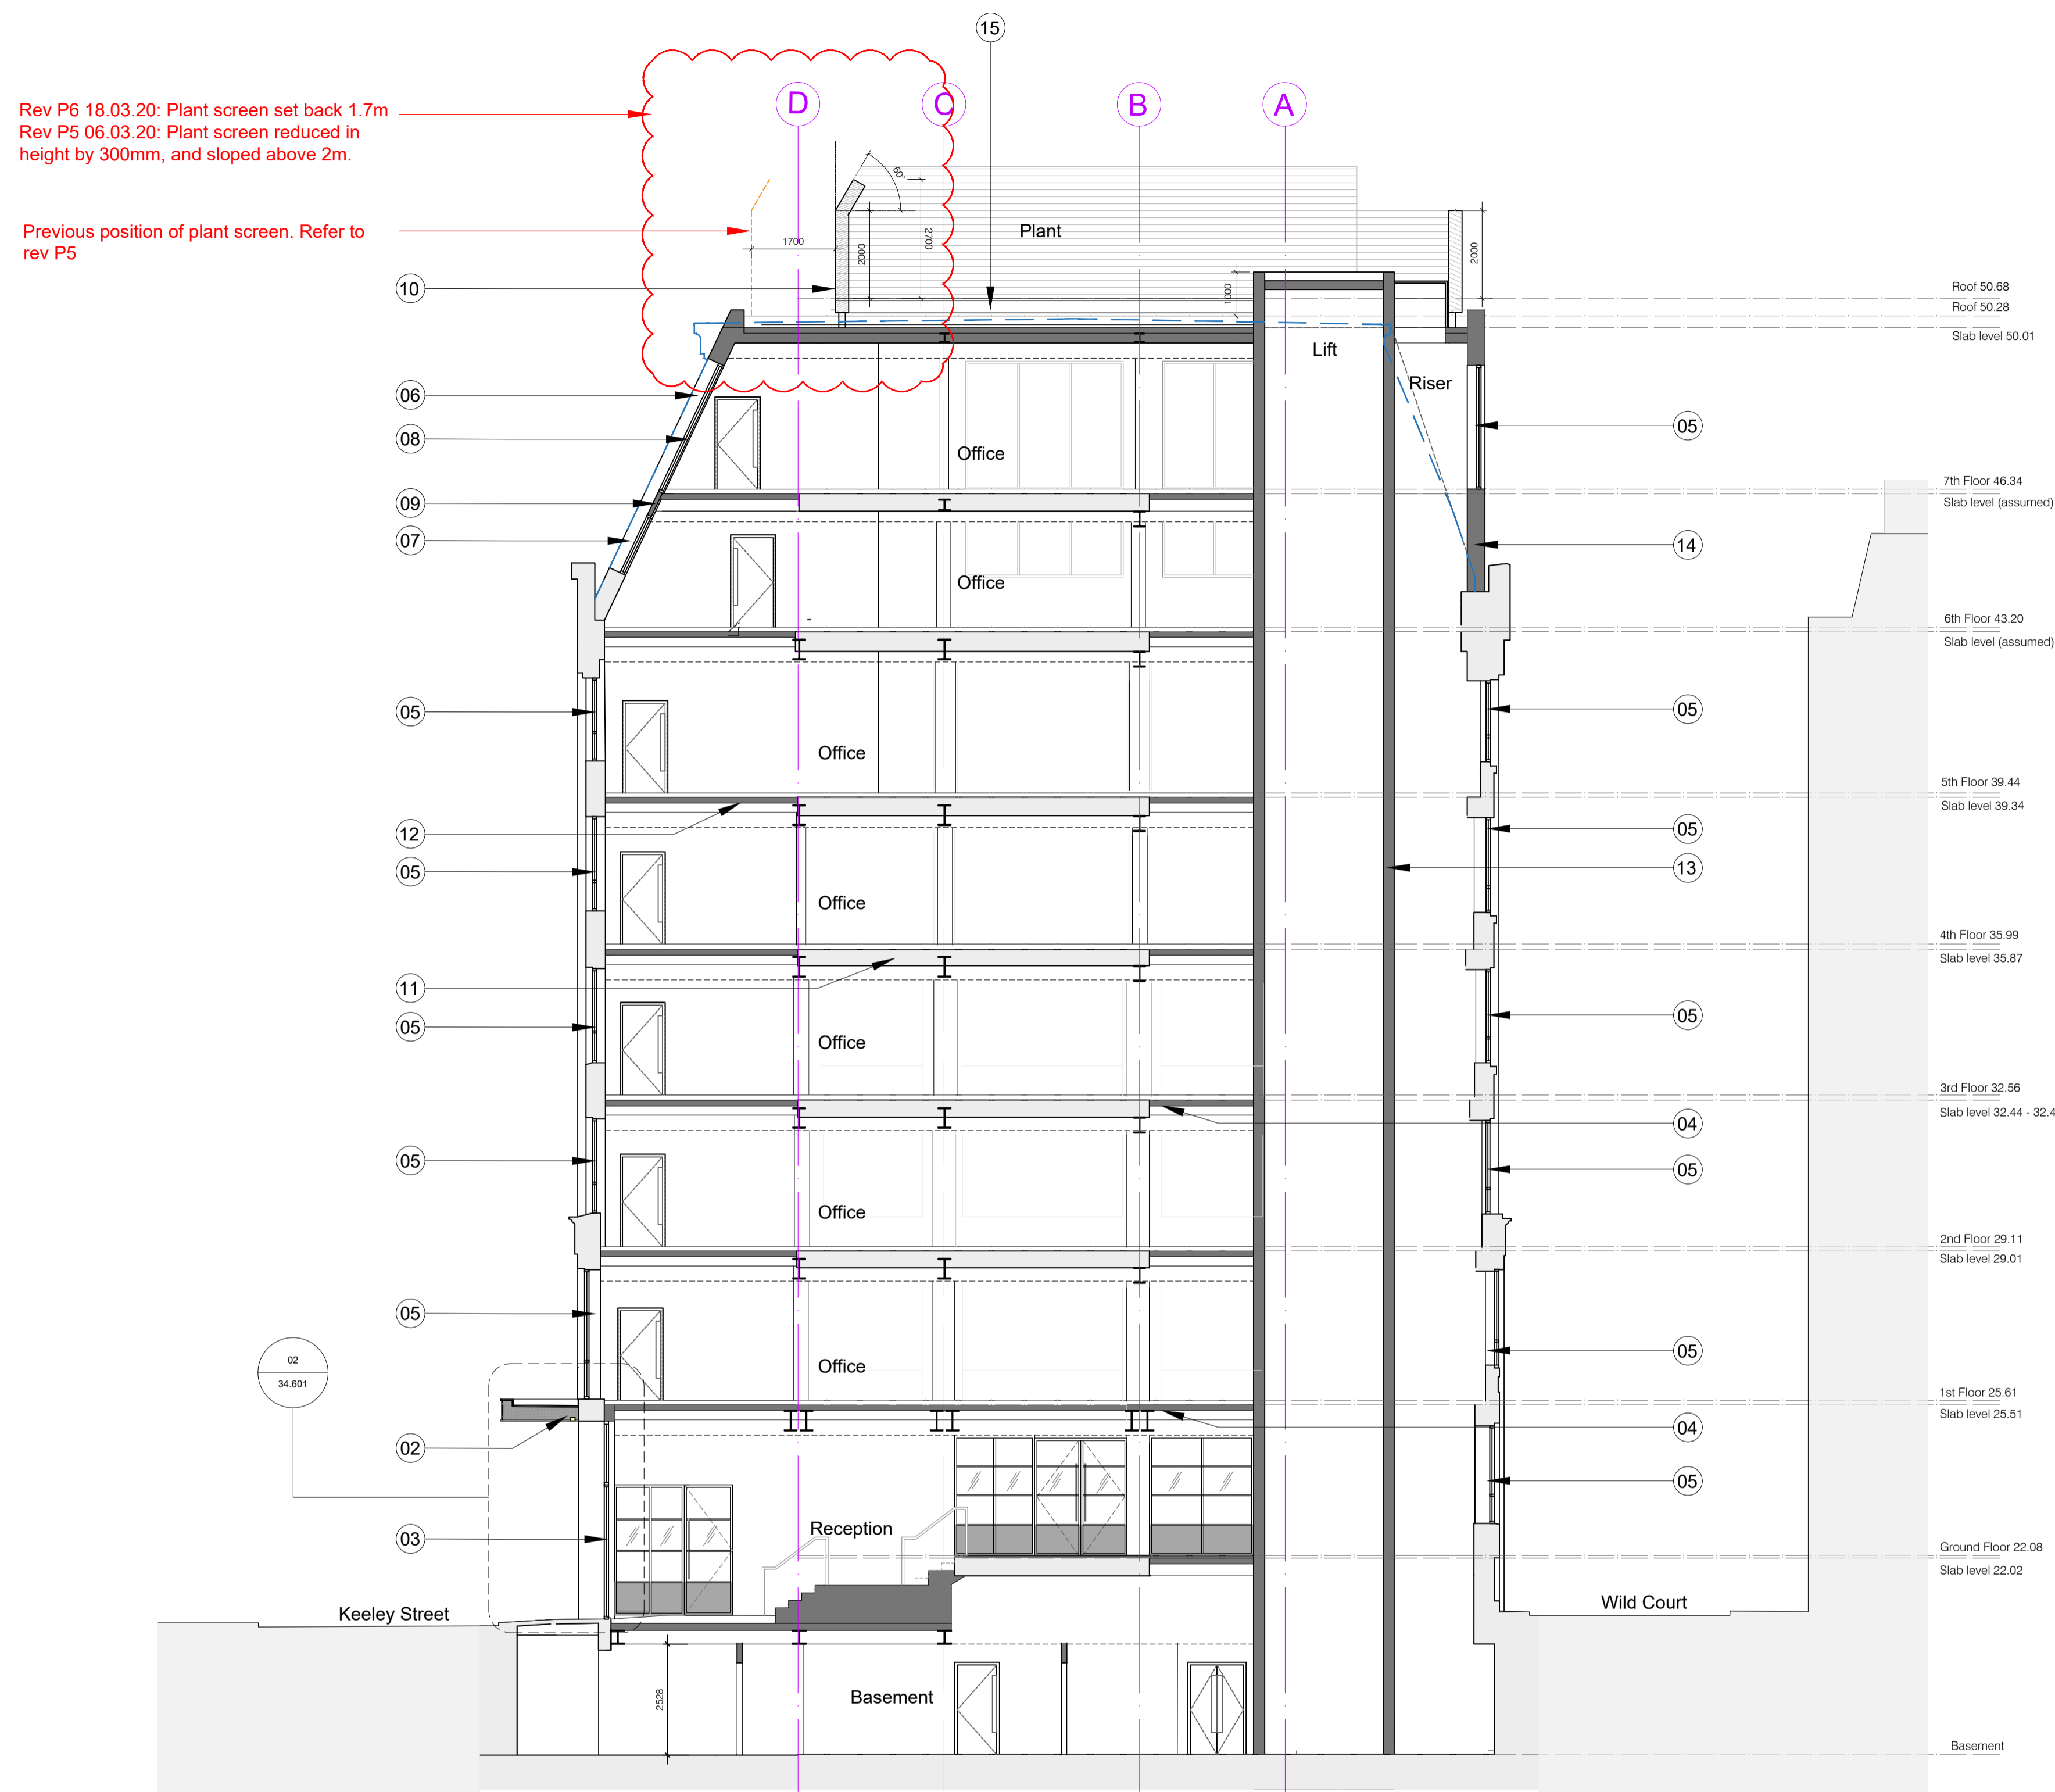

EE Proposed Section EE  
20.202 1:100@A1, 1:200@A3