



**NOTES**  
**Status of Drawing**  
 This drawing is provided on the express understanding that, where costs for works have not been provided by the contractor, or where design input is required but not available at the time of production of this information, that the information on the drawing may be subject to change as a result. Areas may be marked 'IN ABEYANCE' where change is expected or information not known.  
**Planning and Other Approvals**  
 This drawing is provided on the express understanding that, where planning and other approvals are yet to be established, that this is a risk that is to be borne by the party using the information contained on the drawing. Where approvals are not in place then these will be noted on the drawings. If in doubt ask the Architect.

Revisions

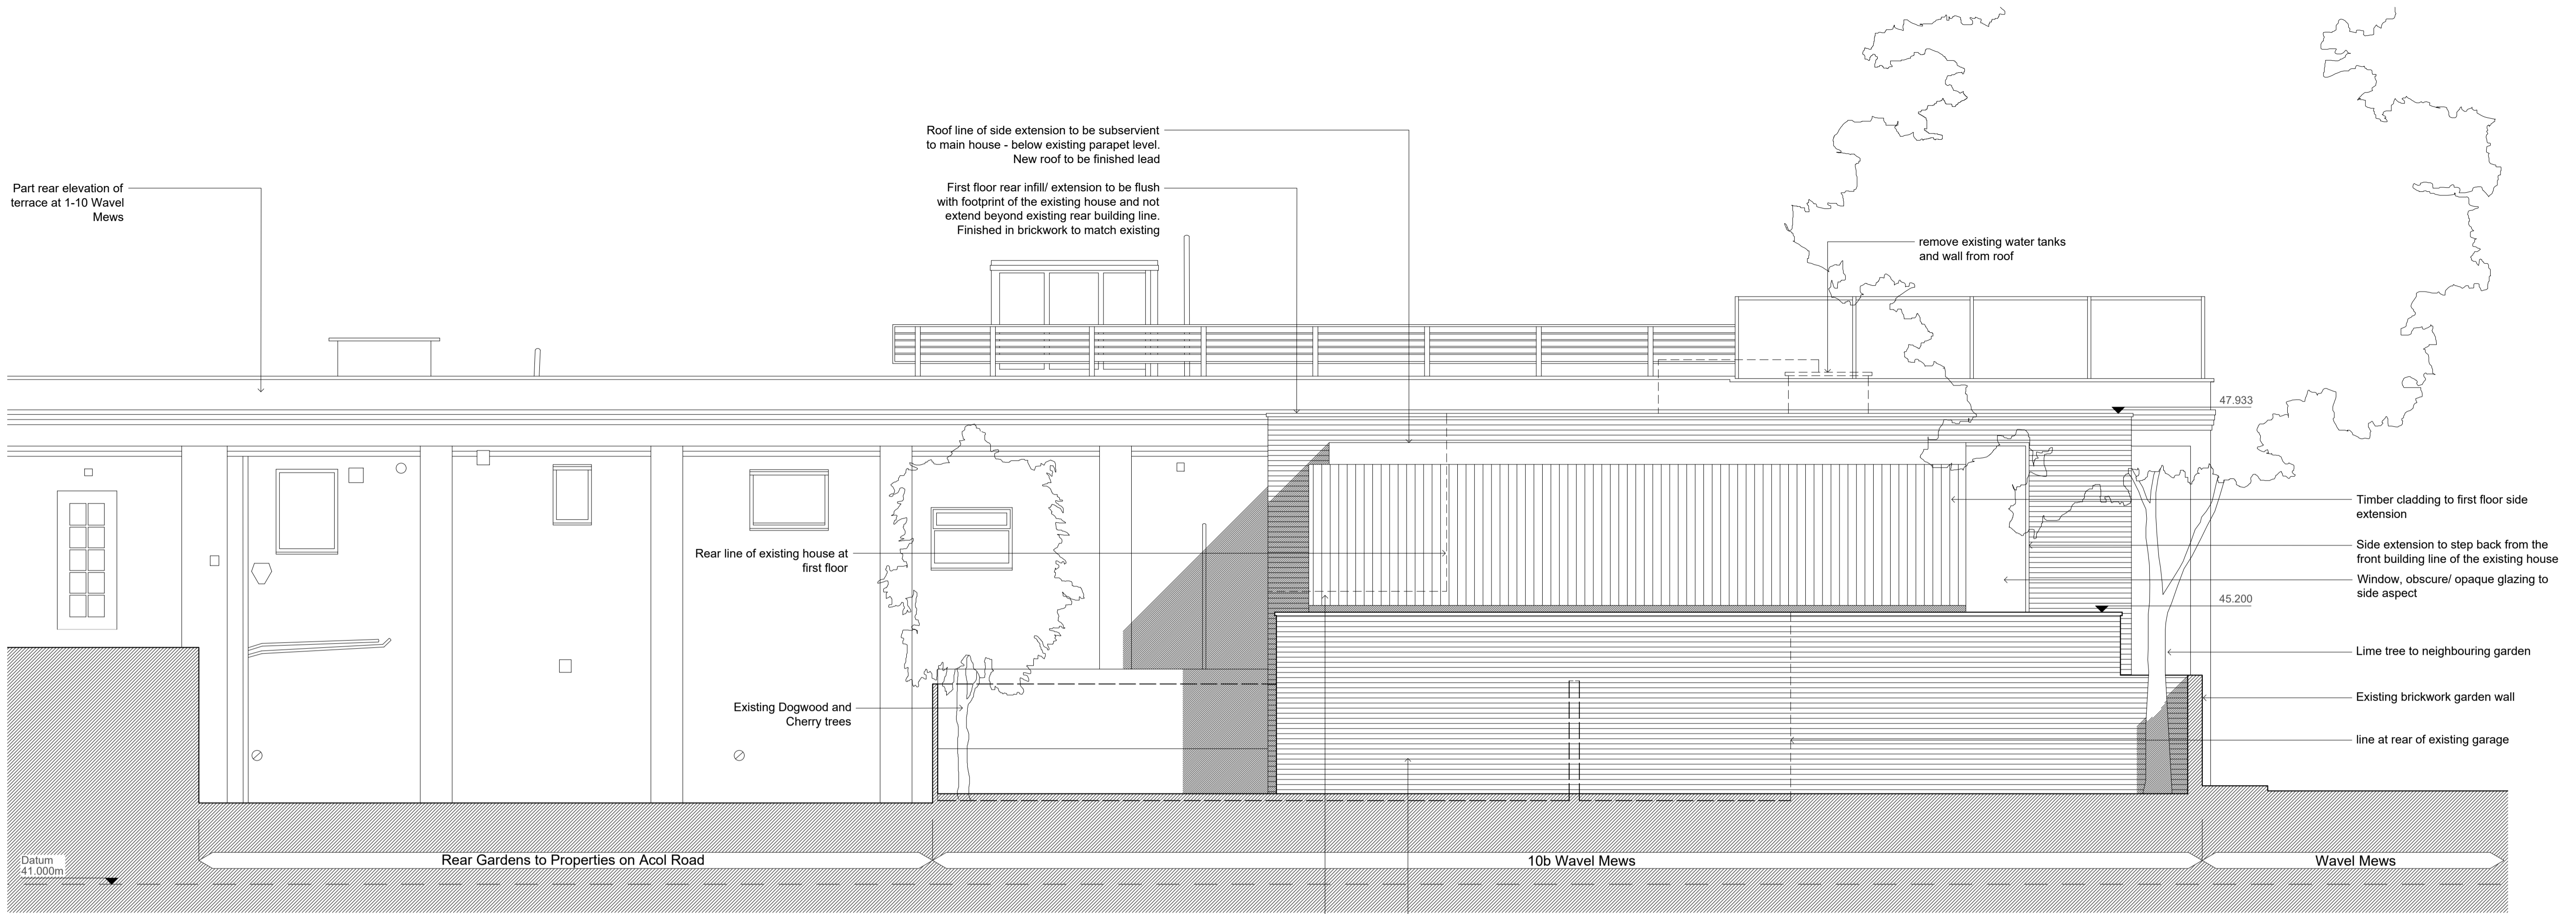

836/36 Proposed Side Elevation  
 02 1:50 @ A1

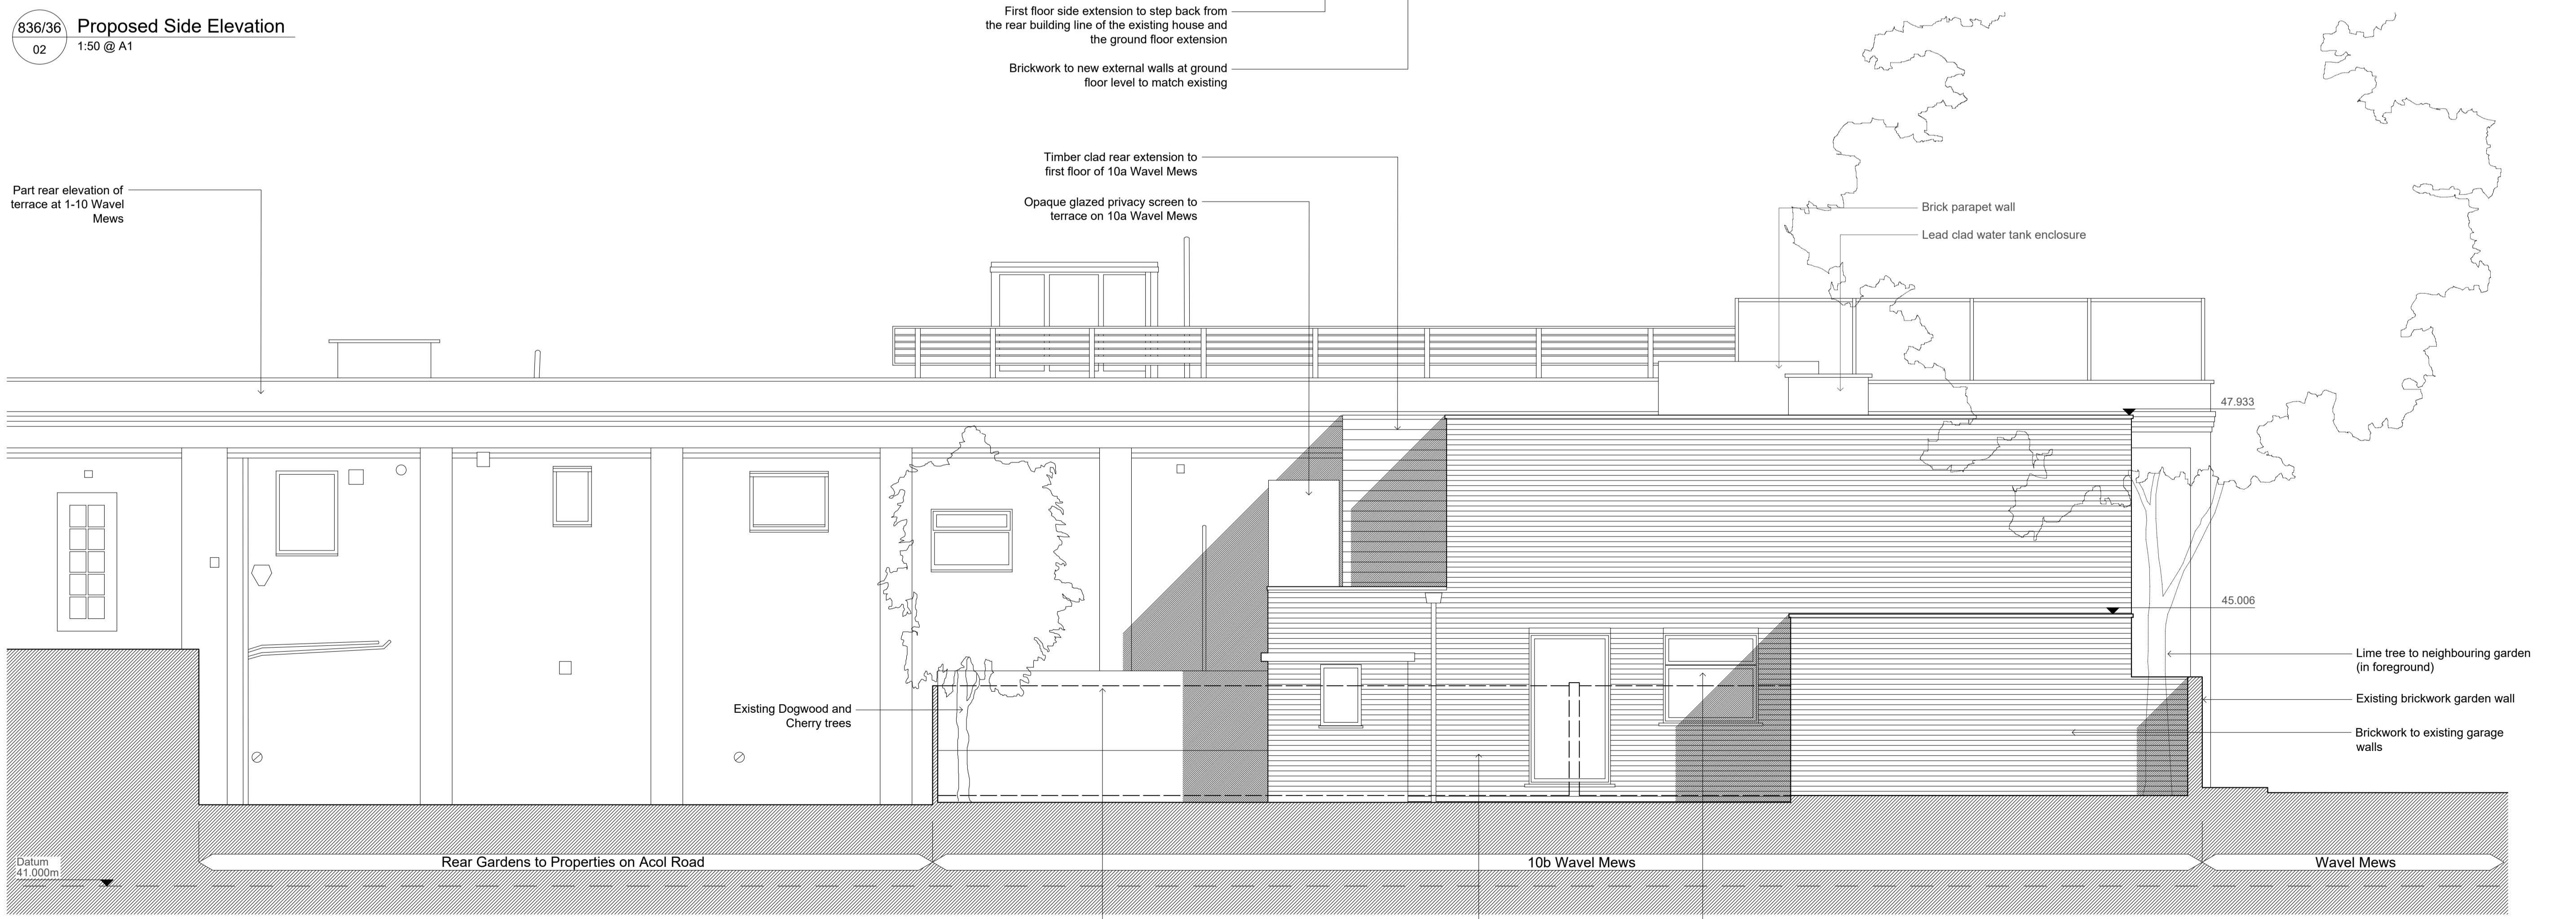

836/36 Existing Side Elevation  
 01 1:50 @ A1



MC2 Architects  
 88 Clarence Road  
 St. Albans  
 AL1 4NG  
 T. 07866 533489  
 E: studio@mc2architects.co.uk

Project  
**10b Wavel Mews,  
 London NW6 3AB**

Proposed Extension and Alteration

Drawing Title  
**Existing and Proposed Side Elevations**

Status  
**Planning Application**

Date of first issue	Scale
30/03/2020	1:50
Drawn	Checked
MC	MJC
Drawing Number	Revision

**P836/36**

Dimensions given on this drawing are to be verified on site, and any discrepancy reported to the architect. This drawing is the property of and copyright is reserved by MC2 Architects. This drawing is issued on the understanding that it shall not be copied, reproduced, retained or disclosed to any unauthorised person, wholly or in part without the written consent of the architect. No implied License is given for its use.

