



- ACCESS AND ENGRESS LOCATIONS

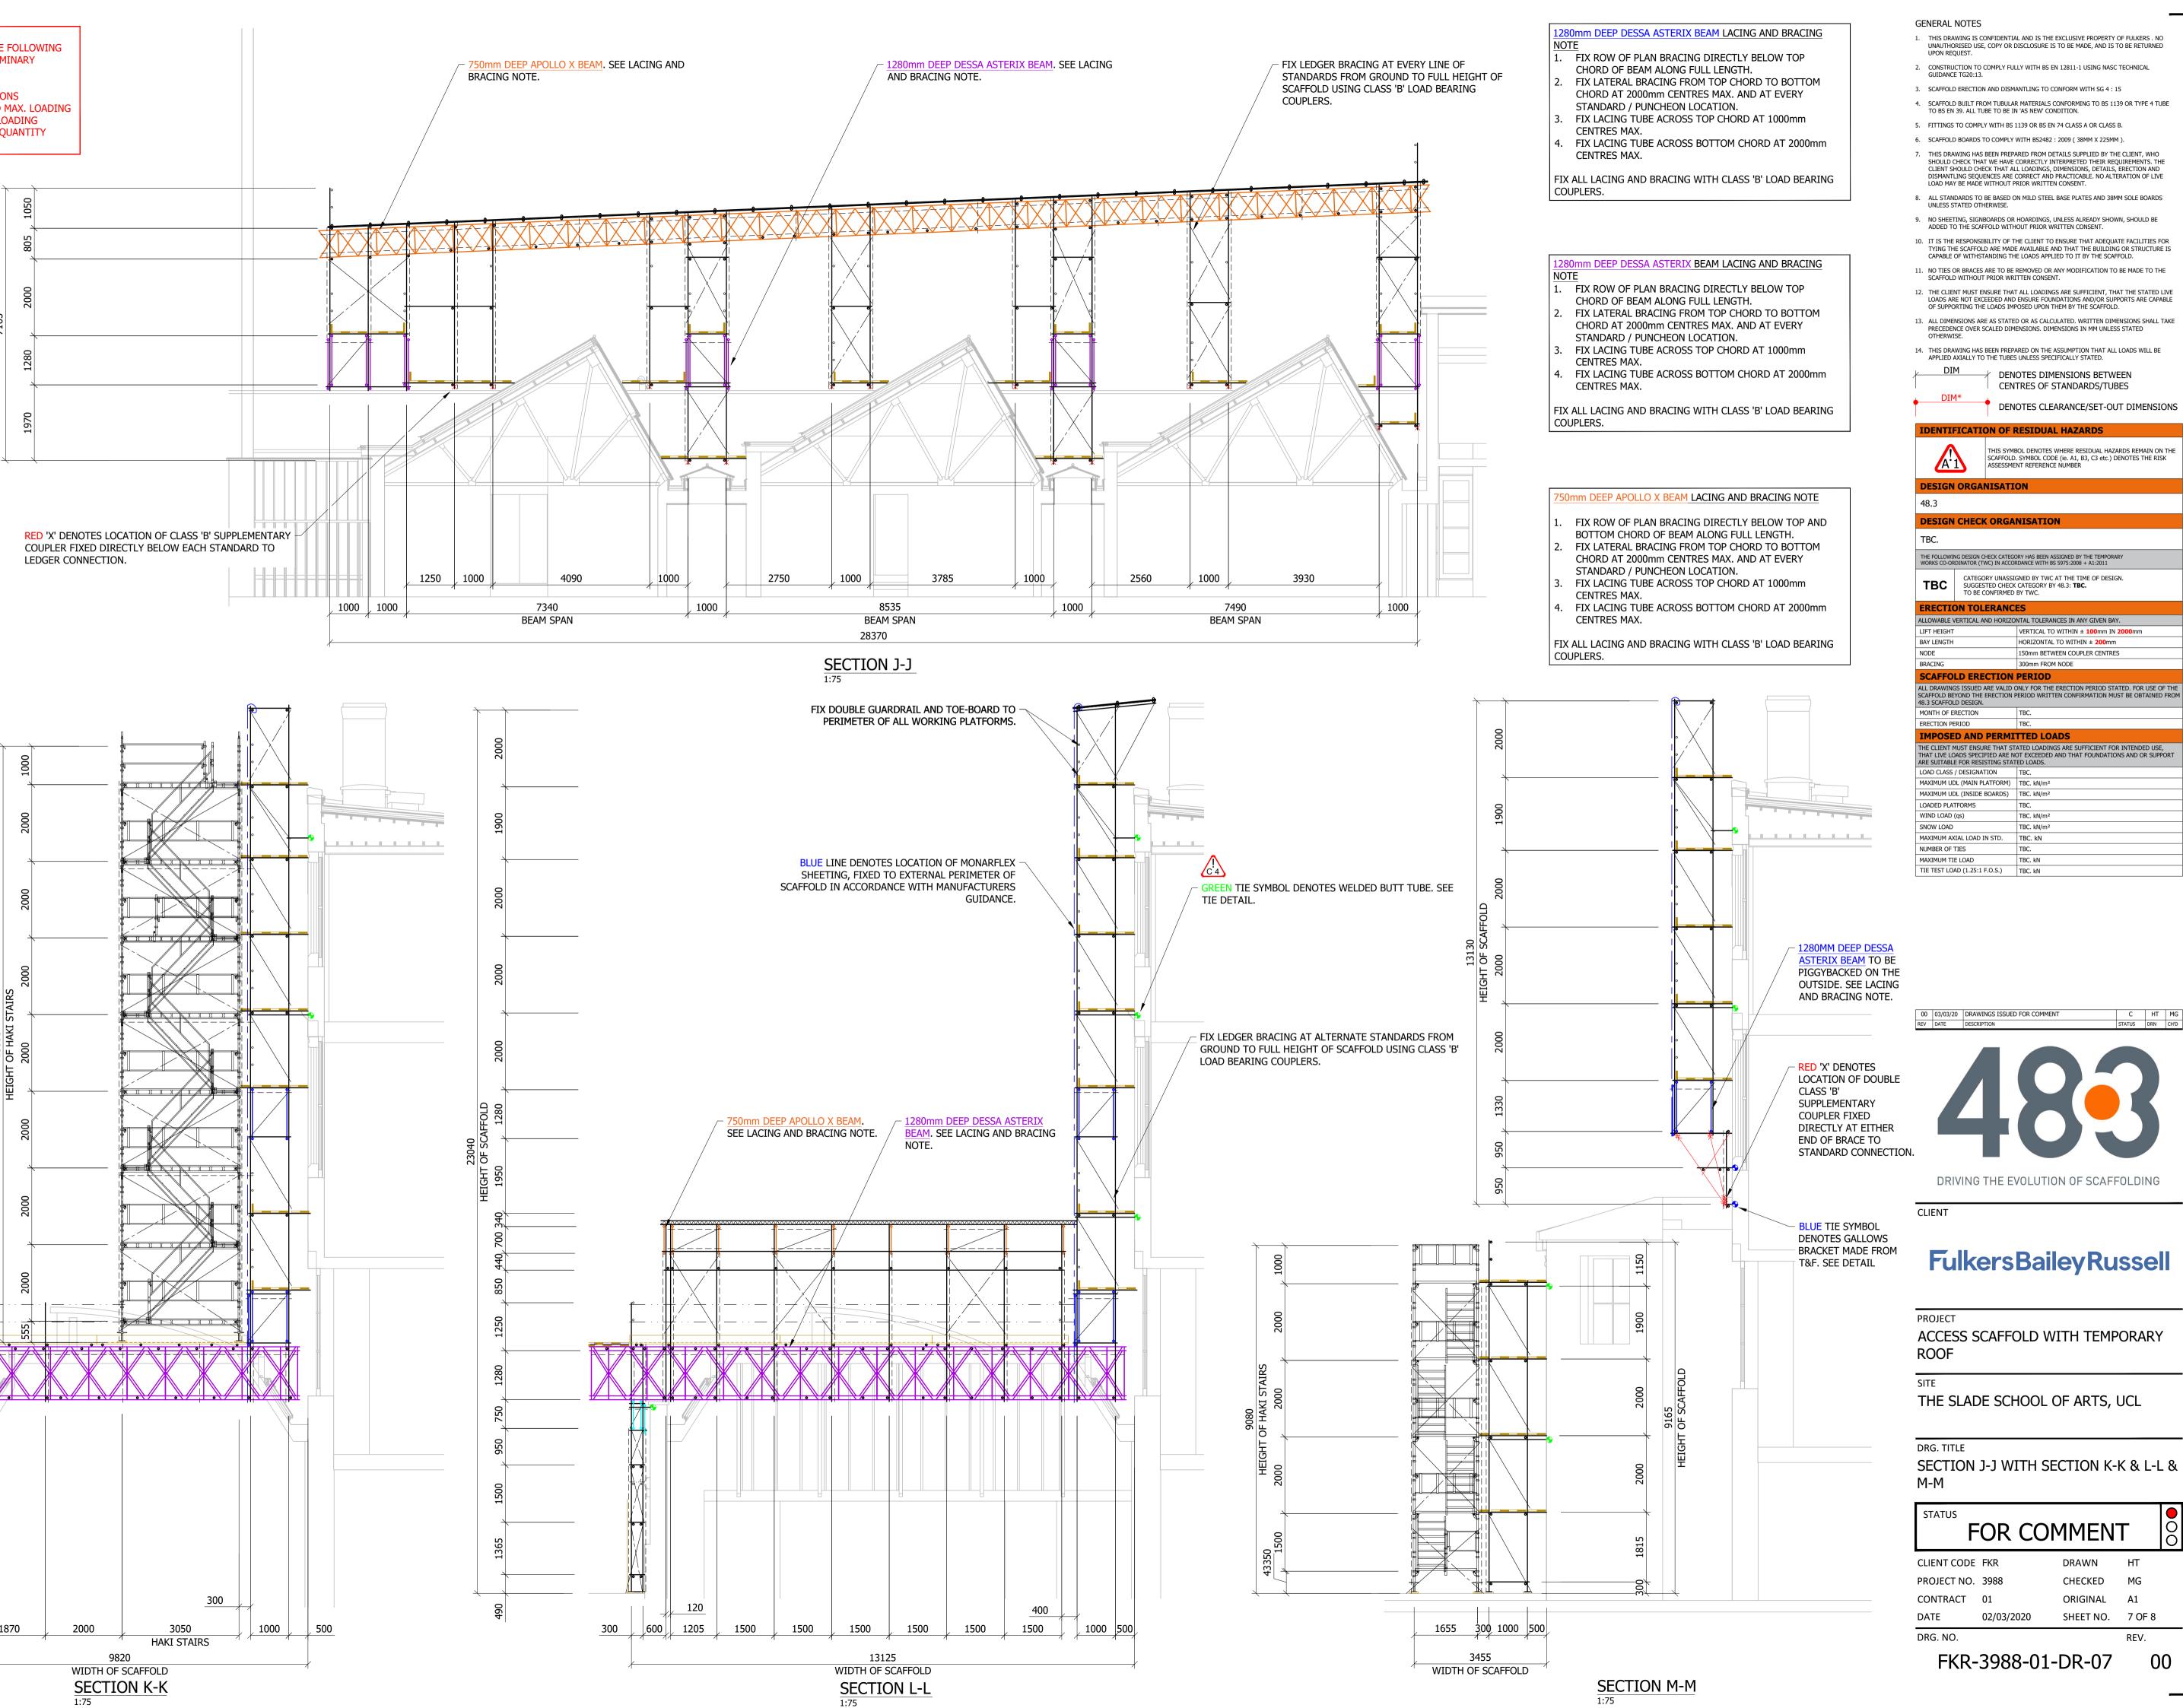

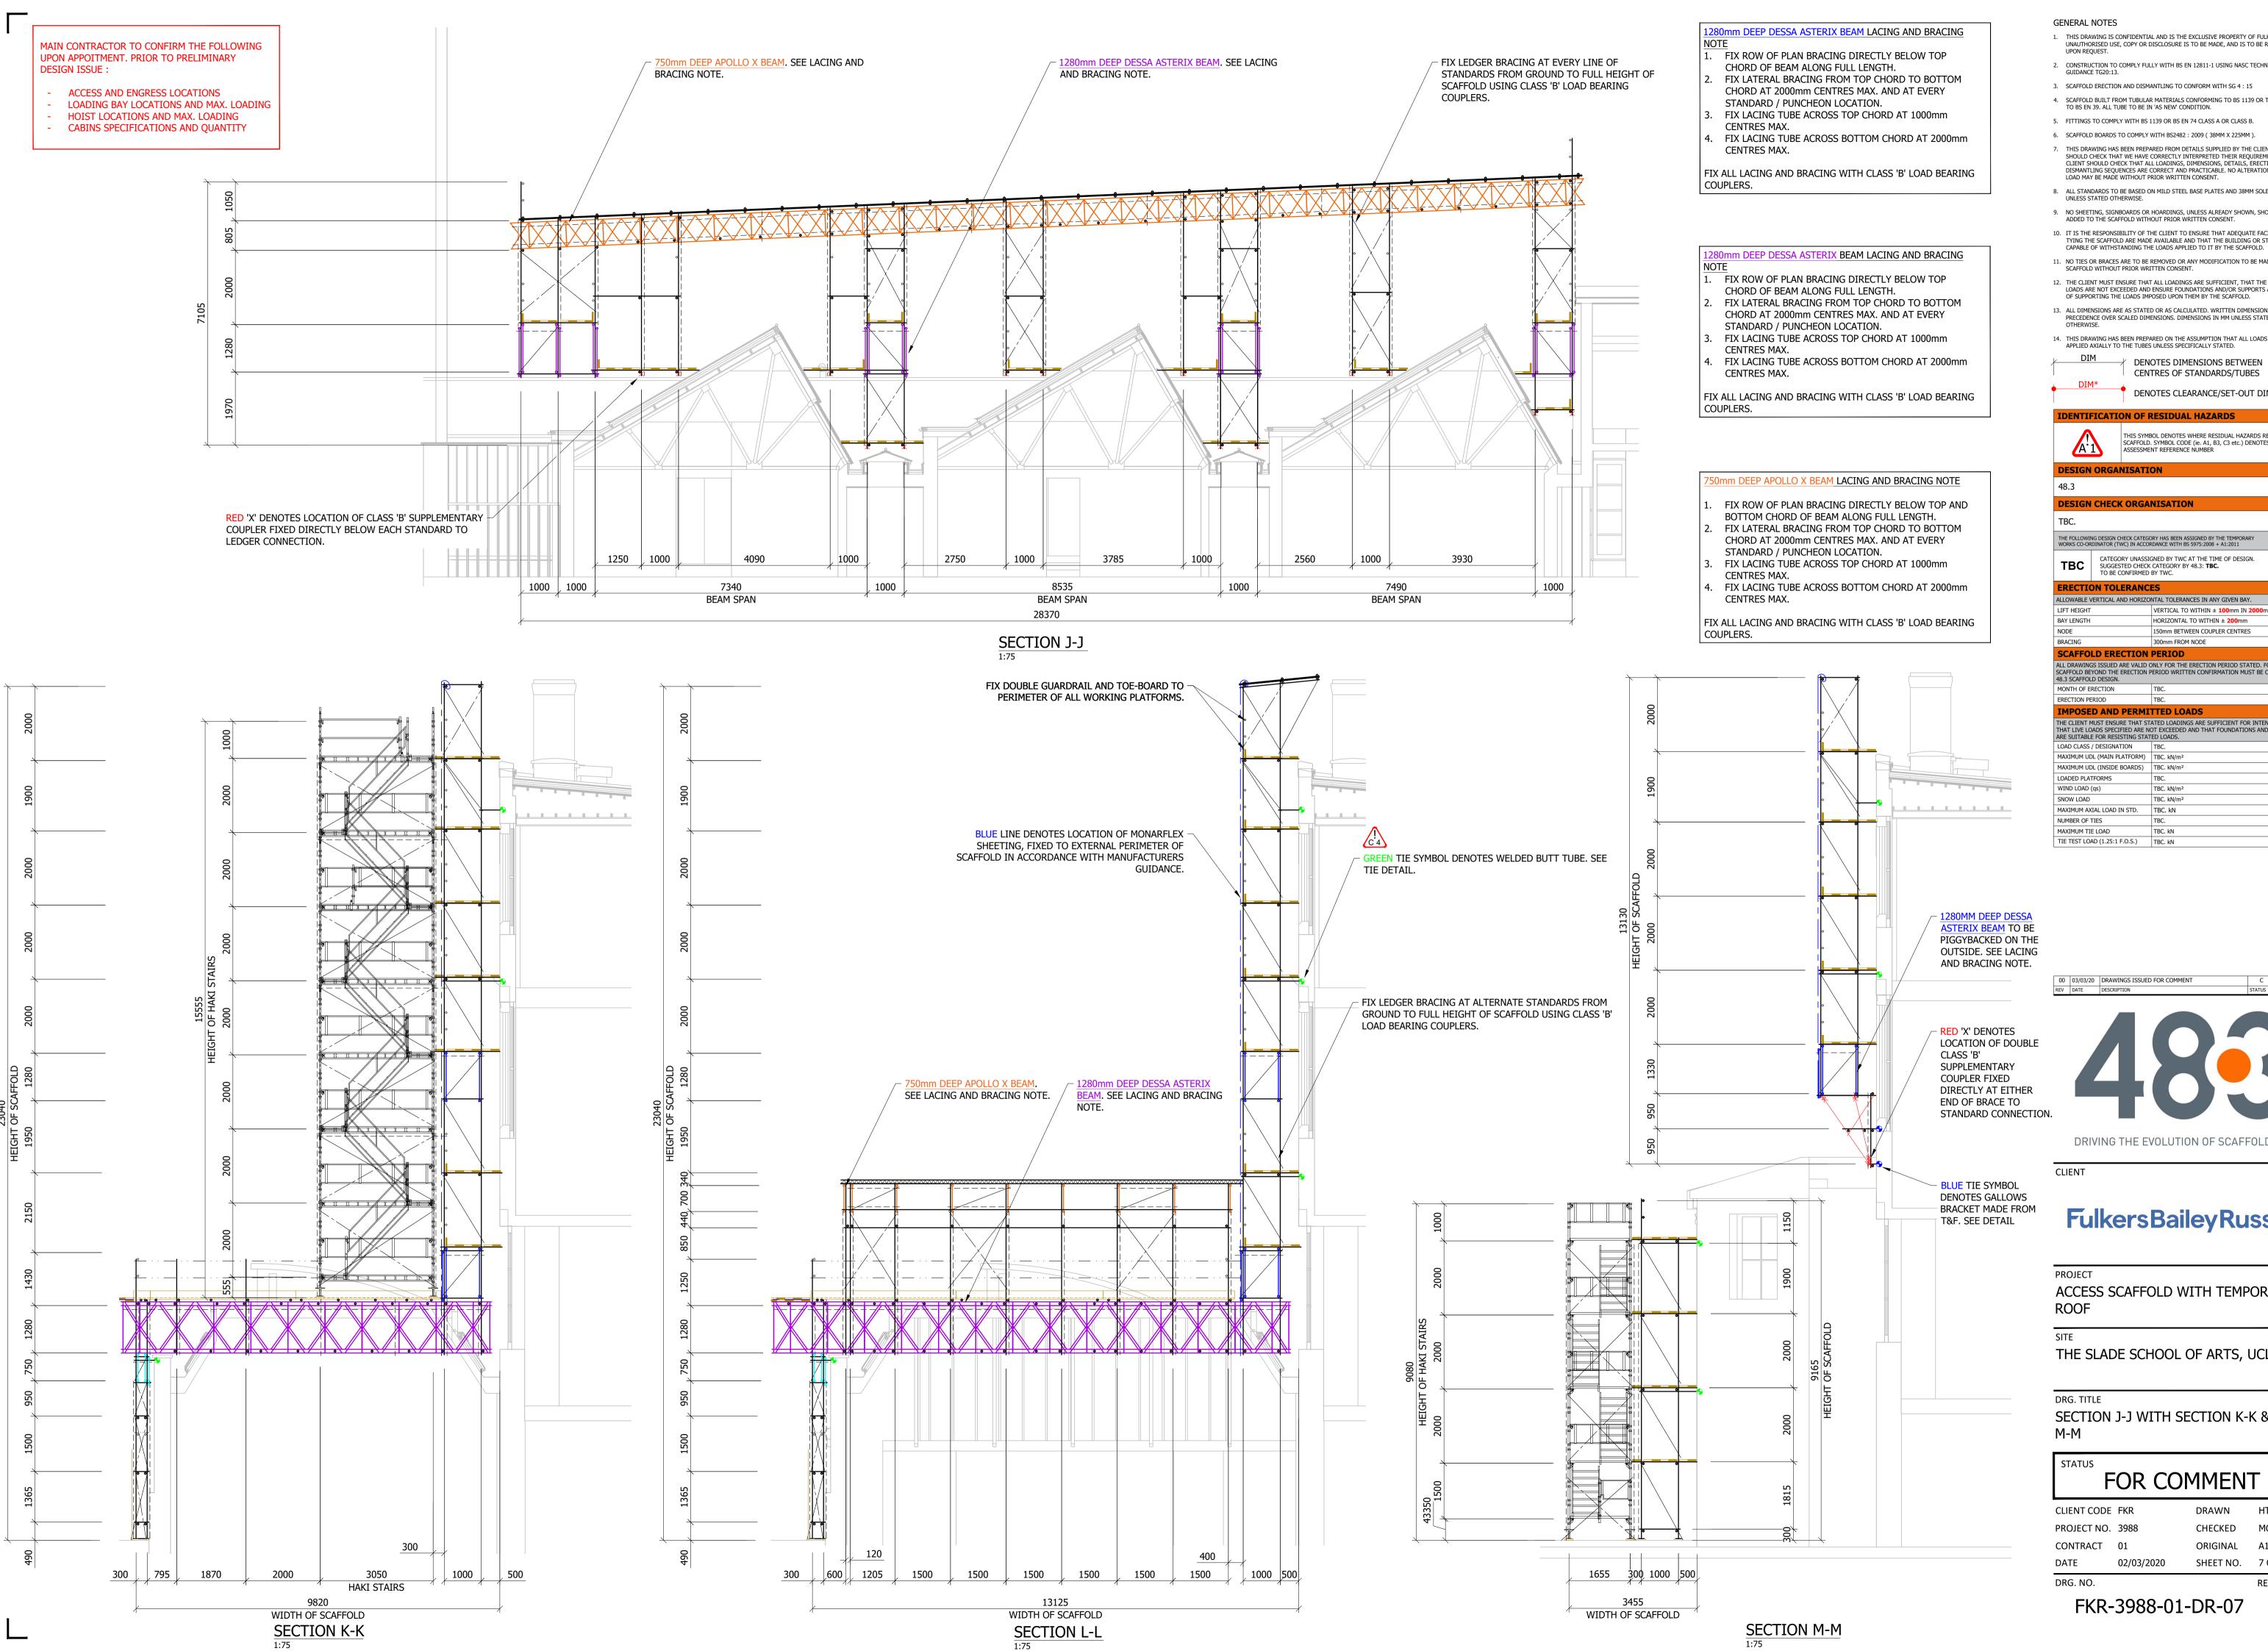

00