


FIRST FLOOR

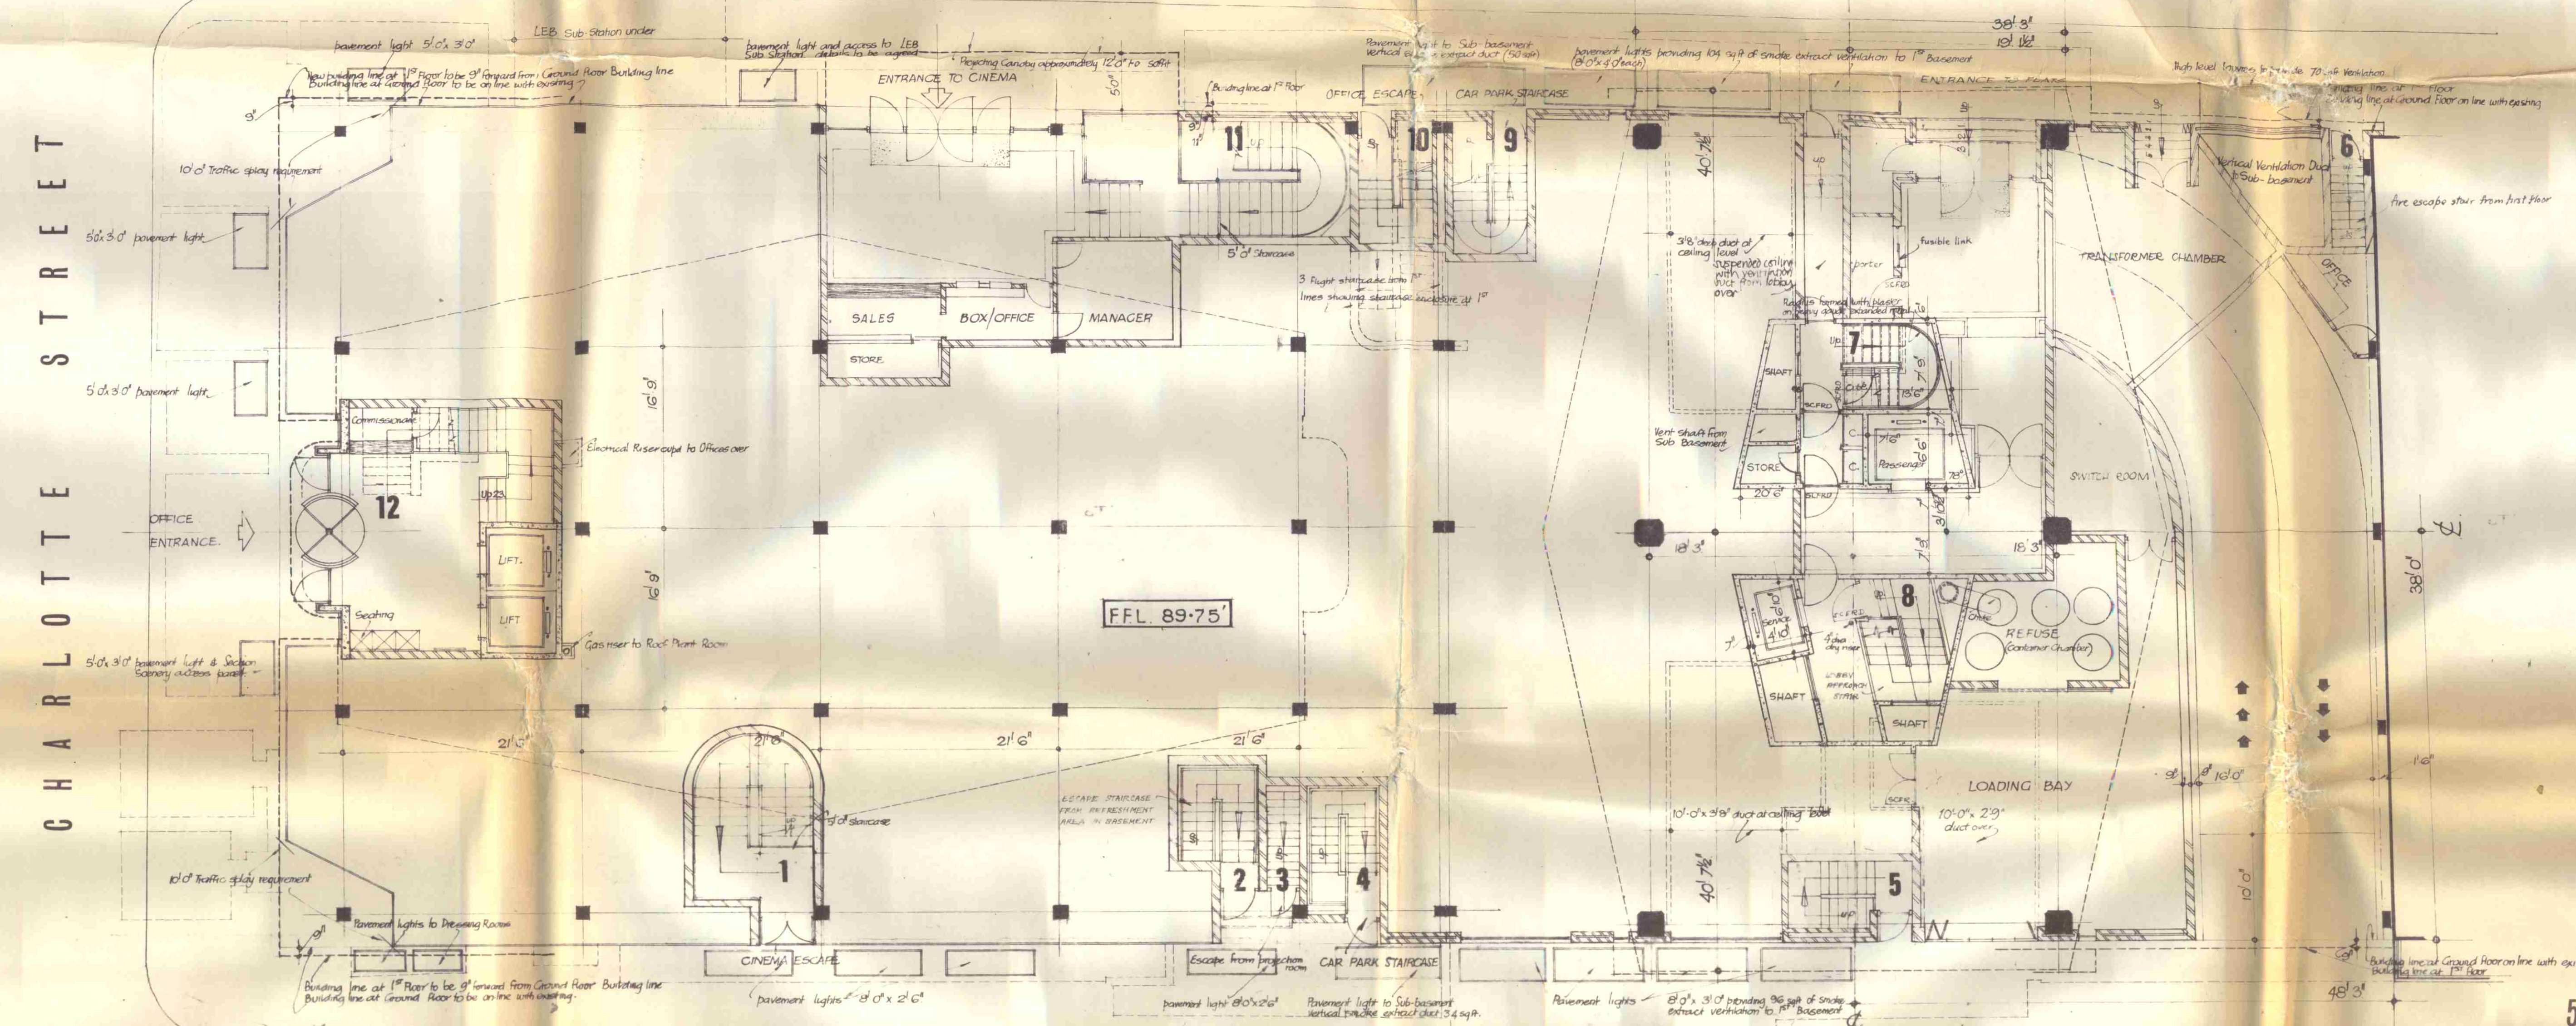

GROUND FLOOR

CHARLOTTE STREET

SCALA STREET

- AMENDMENTS:**
- A: 12/7/71 ventilation ducts at ceiling level for basements, fire escape stairs added for 1st floor and basements porter's desk, store, and corridor by entrance to flats
 - B: 28/7/71 escape stairs from basement refreshment area shown and exit doors for these and projection room escape
 - C: 16/8/71 escape stairs from first floor over ramp altered
 - D: 20/8/71 cinema escape stairs amended
 - E: 6/9/71 9\"/>

56-62, CHARLOTTE STREET, LONDON, W.1.
 Entertainment, Office and Flat Develop-
 ment, with Basement Car Parking.

MAY 1971
 scale 1/8 **Drawing No 157/G**
 SIDNEY L. BELFER, FRIBA
 Architect,
 4, BLOOMSBURY SQUARE, W.C1.

GTP/N12/32/A/18990