


S C A L A S T R E E T E L E V A T I O N

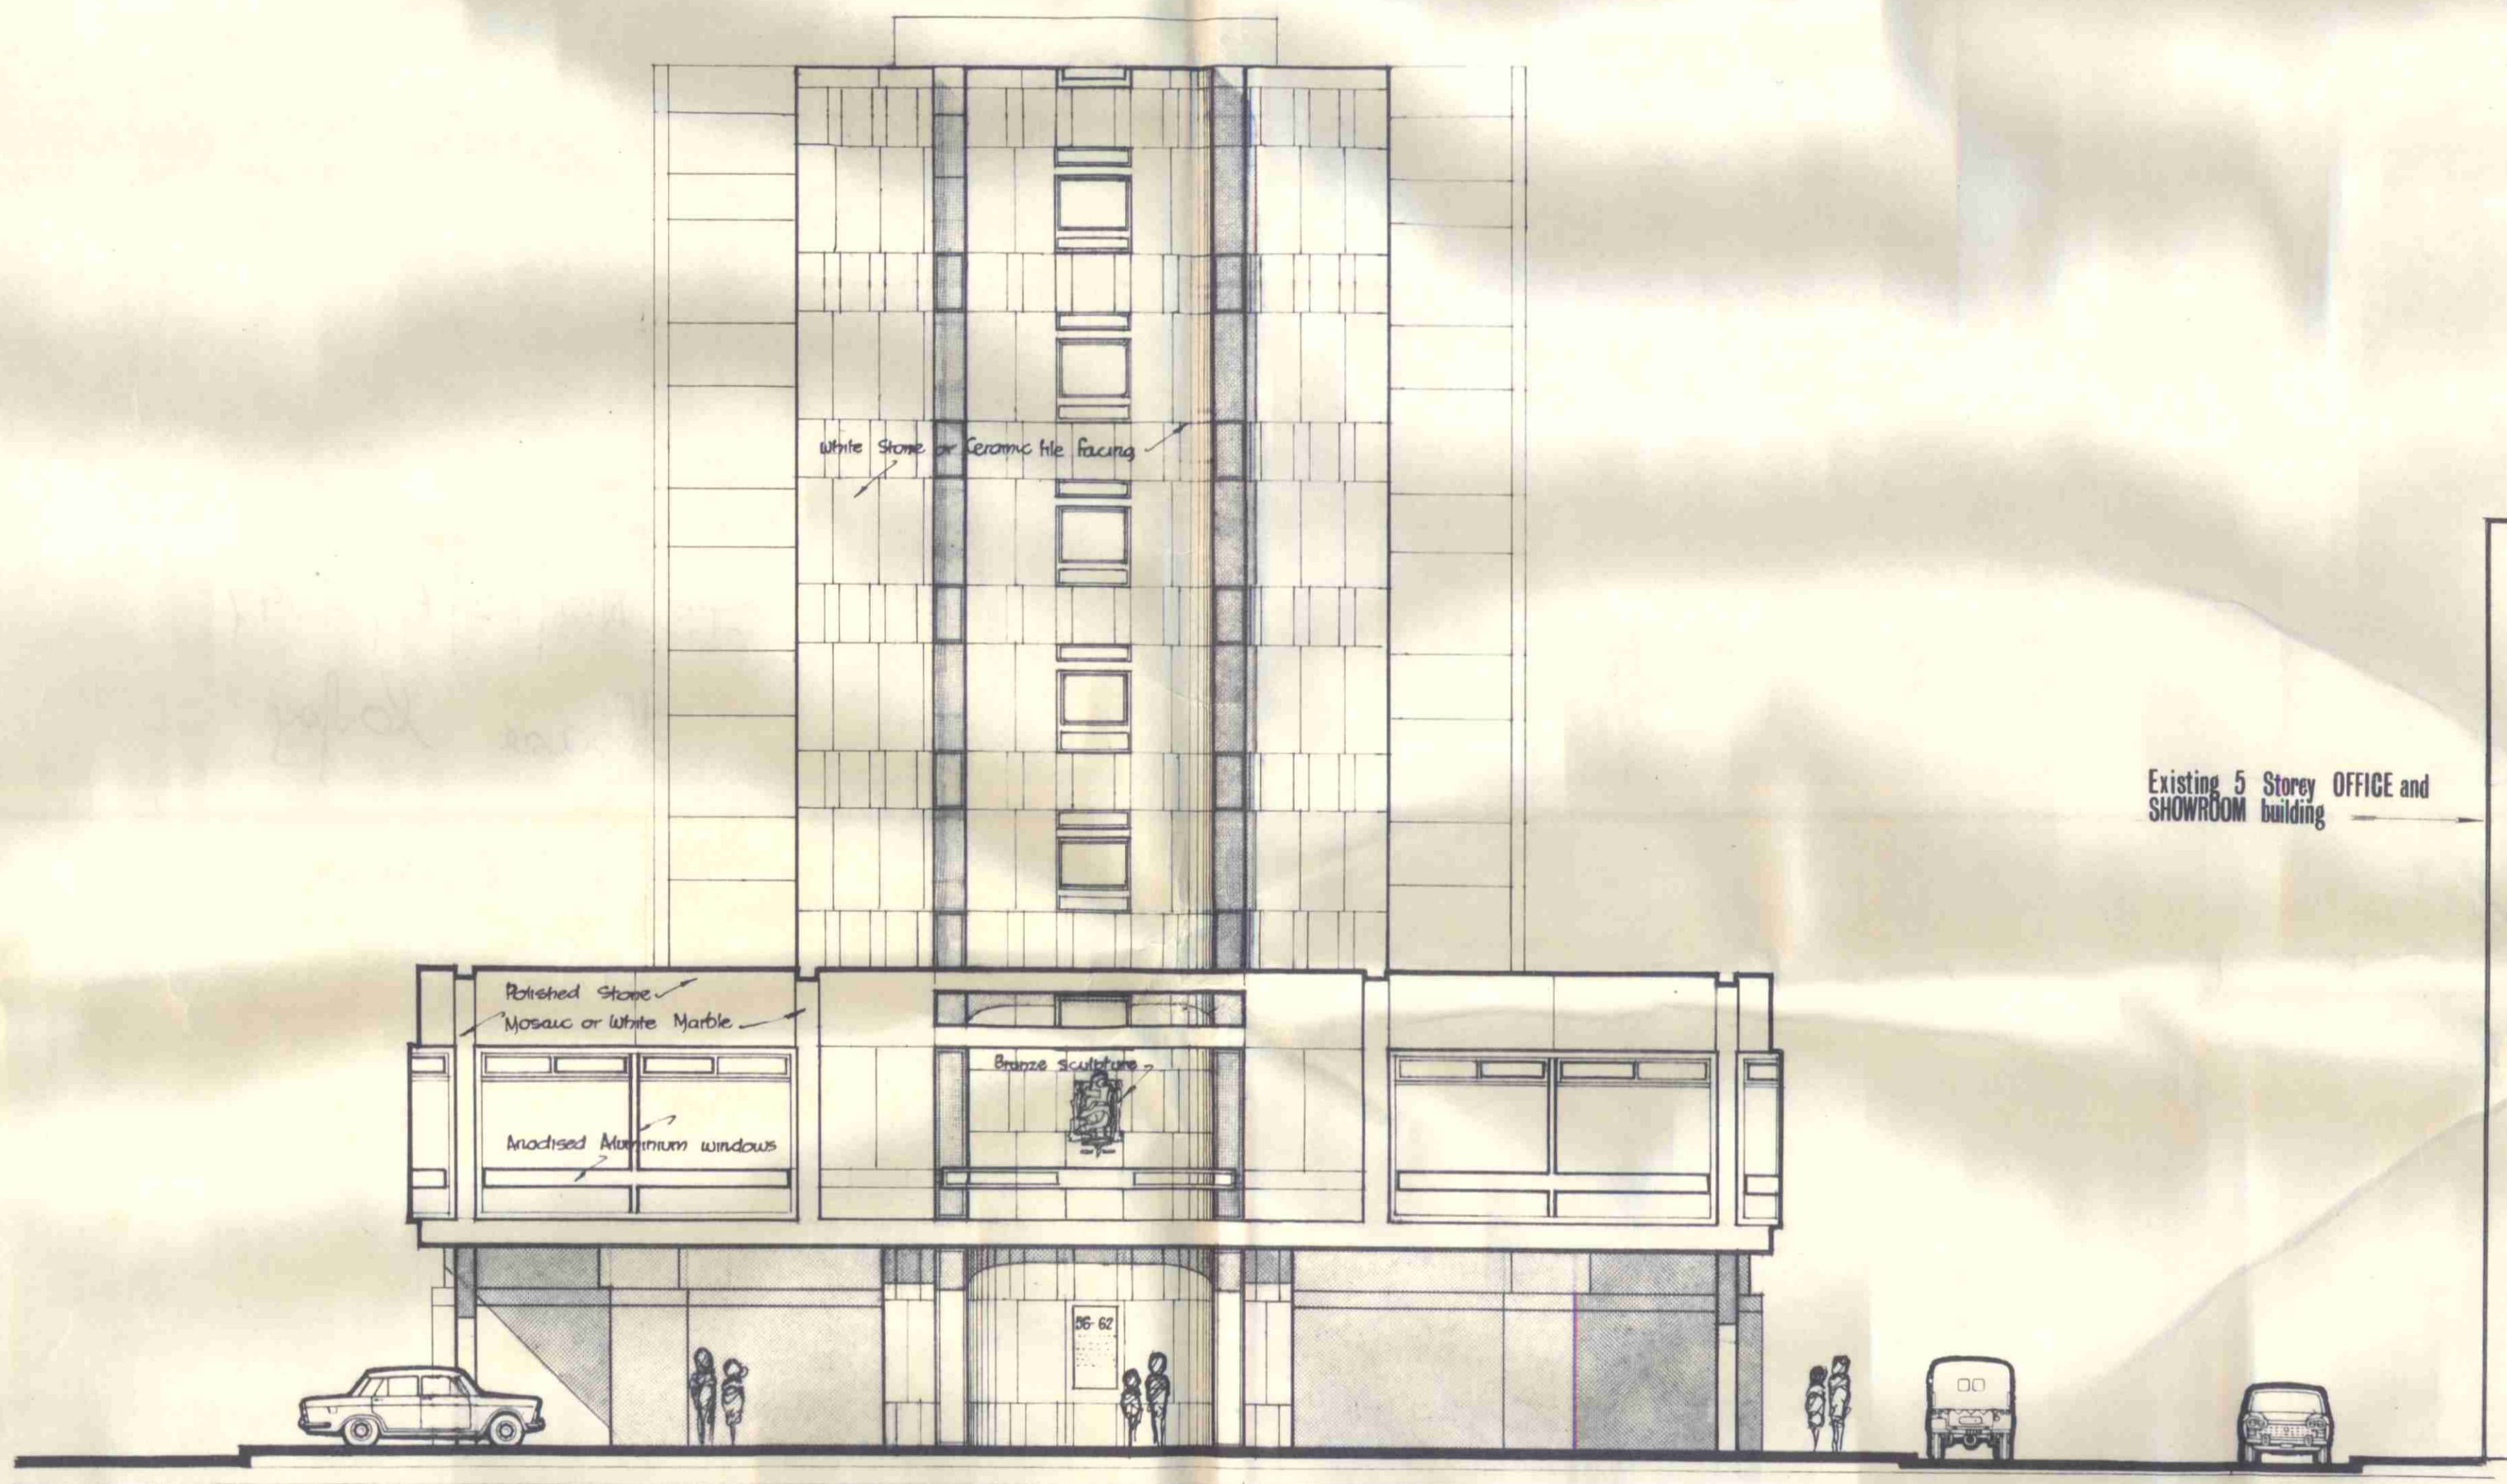

C H A R L O T T E S T R E E T

56 — 62, CHARLOTTE STREET. LONDON. W. 1.

Proposed Showroom, Office, and Flat development, with Basement Car Parking.

Scale 1/8" Drawing No. 104.

SIDNEY L. BELFER. FRIBA  
Architect  
4, BLOOMSBURY SQUARE W.C.1.

LONDON BOROUGH OF CAMDEN  
PLANS DISAPPROVED  
- 4. MAR. 1968  
ON BEHALF OF THE COUNCIL

GTP/N12/S2/47/4277