


BASEMENT PLAN

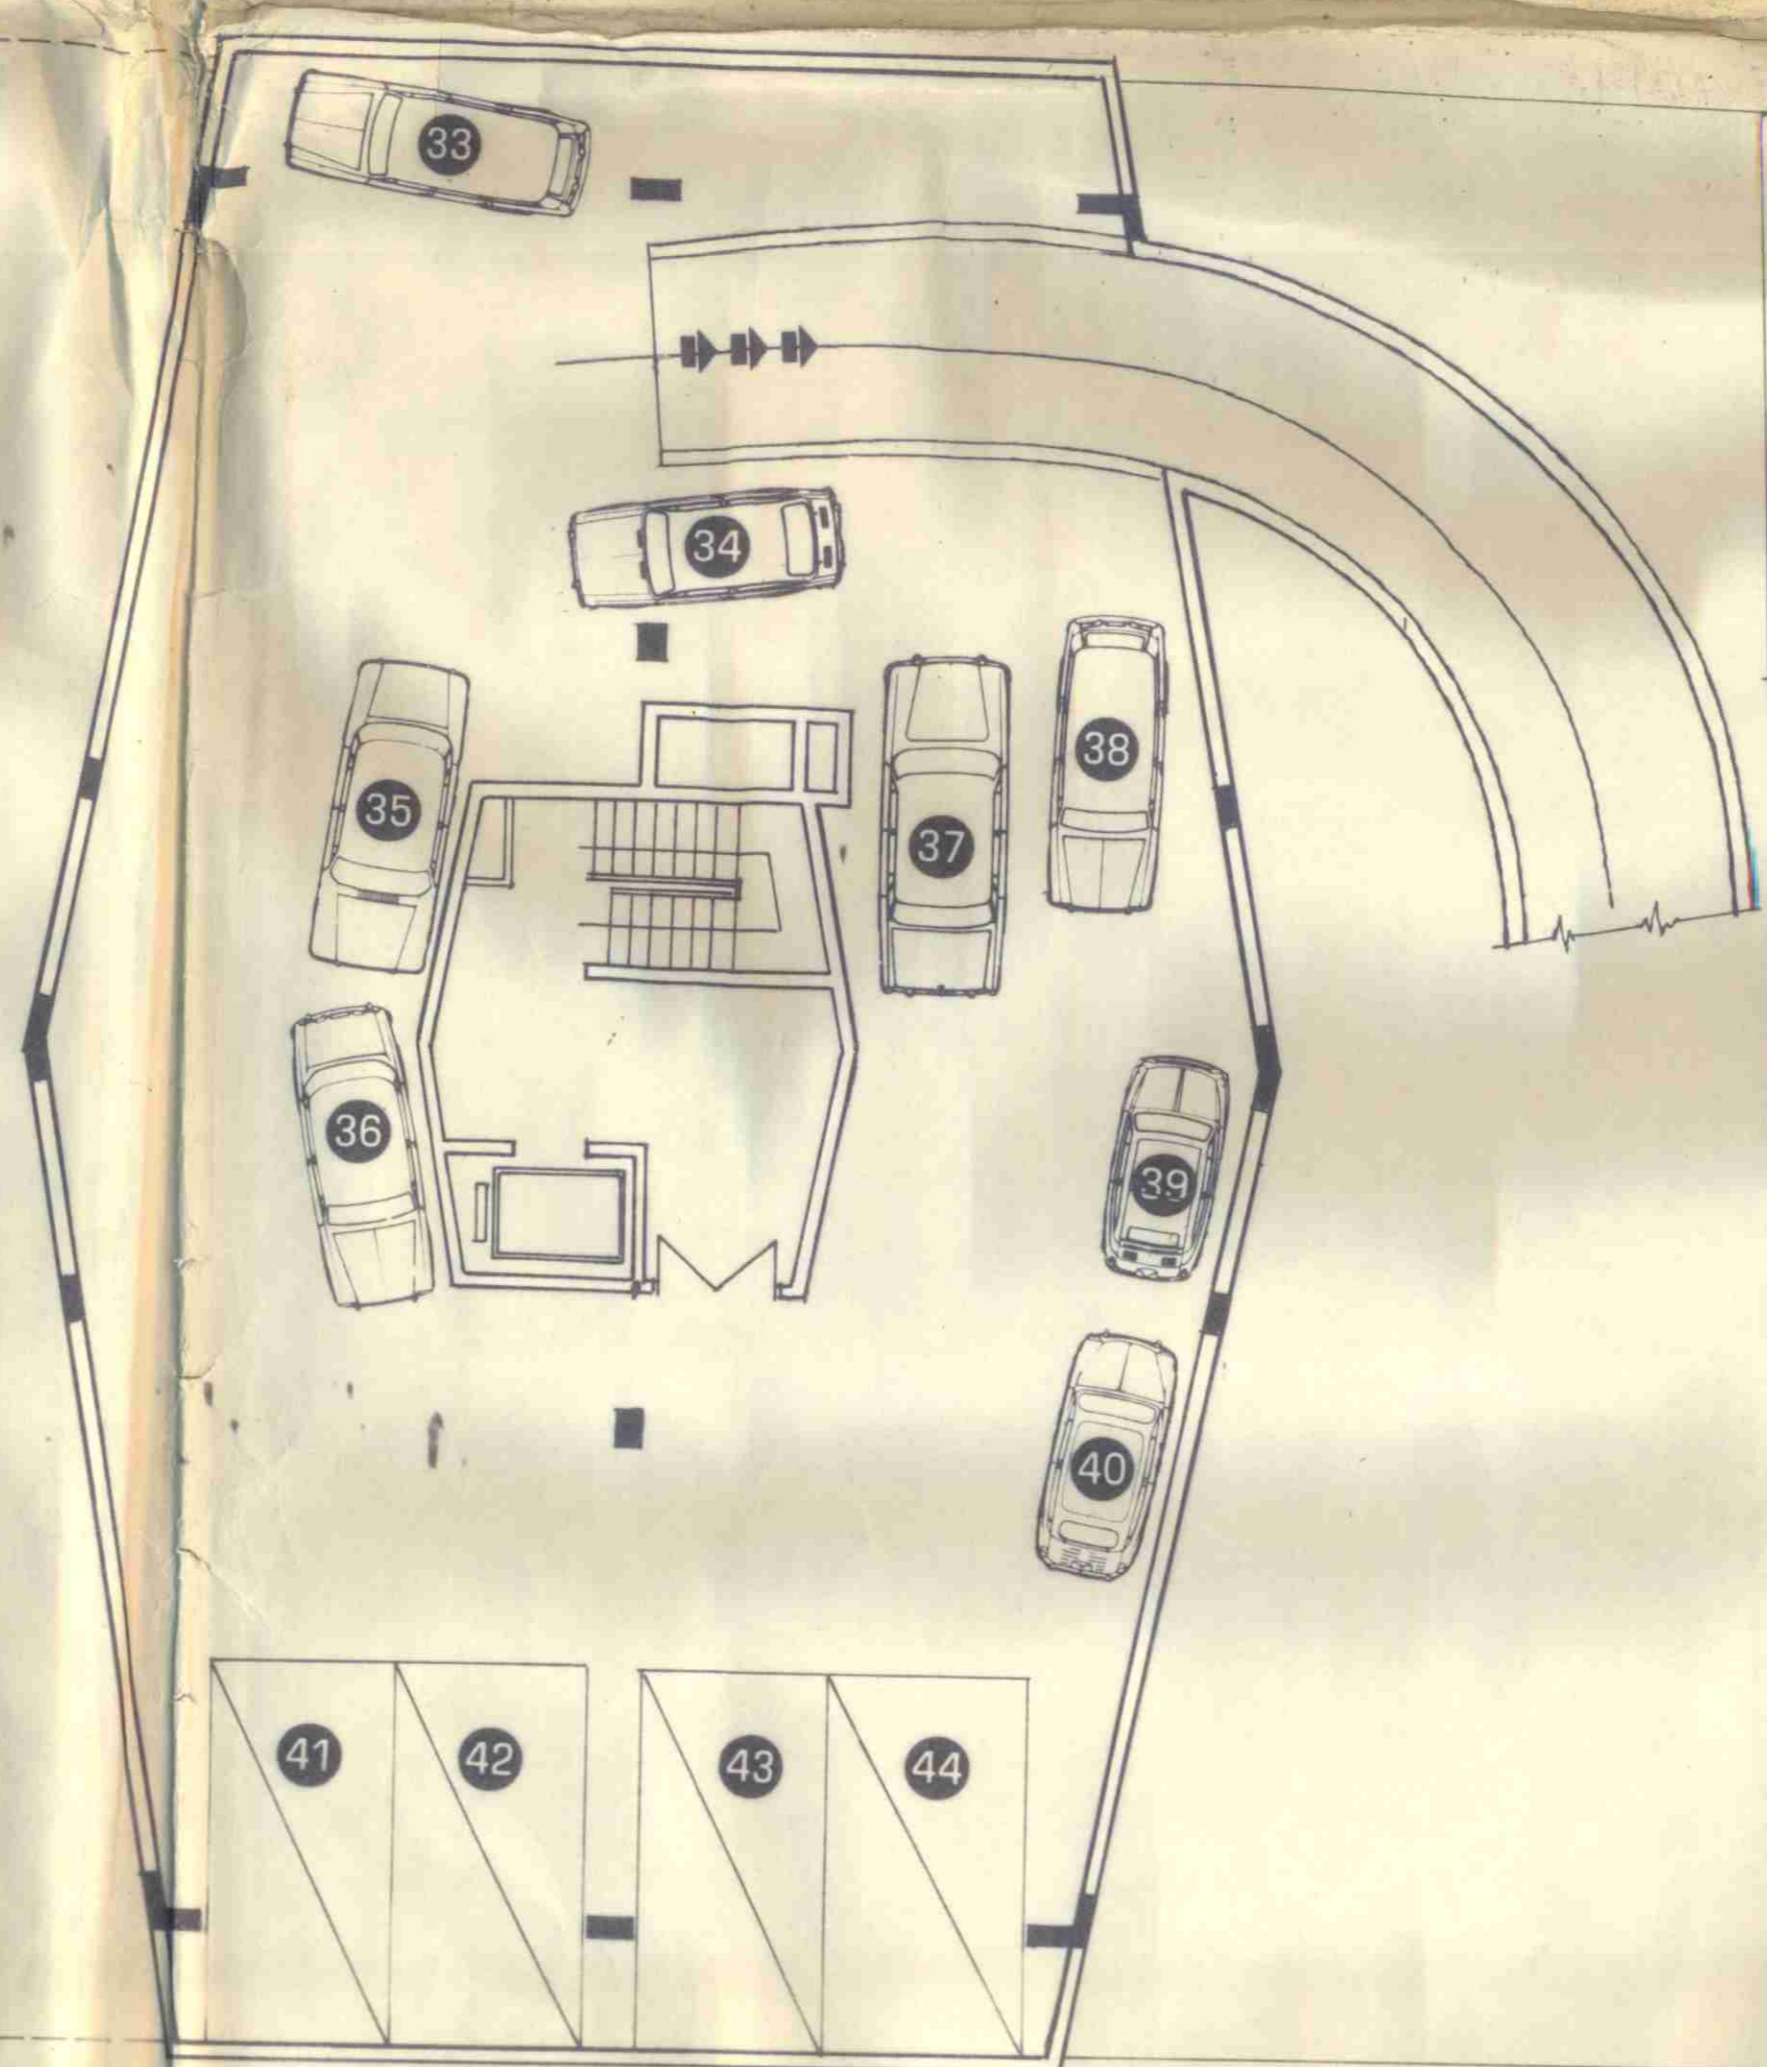

SUB-BASEMENT PLAN

56, — 62, CHARLOTTE STREET, LONDON. W. I.

Proposed Drama and Public Assembly Hall with Showrooms, Flats, Offices, and Car Park.

scale $\frac{1}{8}$ in. Drawing No. 101/A.

SIDNEY L. BELFER, FRIBA
Architect
4 BLOOMSBURY SQUARE W.C.I.

GTP/N12/32/A/5049

LONDON BOROUGH OF CAMDEN
APPROVED BY THE FINANCIAL AND
DEVELOPMENT COMMITTEE ON 24/6/49
SUB-COMMITTEE ON 24/6/49