


CLARLOTTE ST

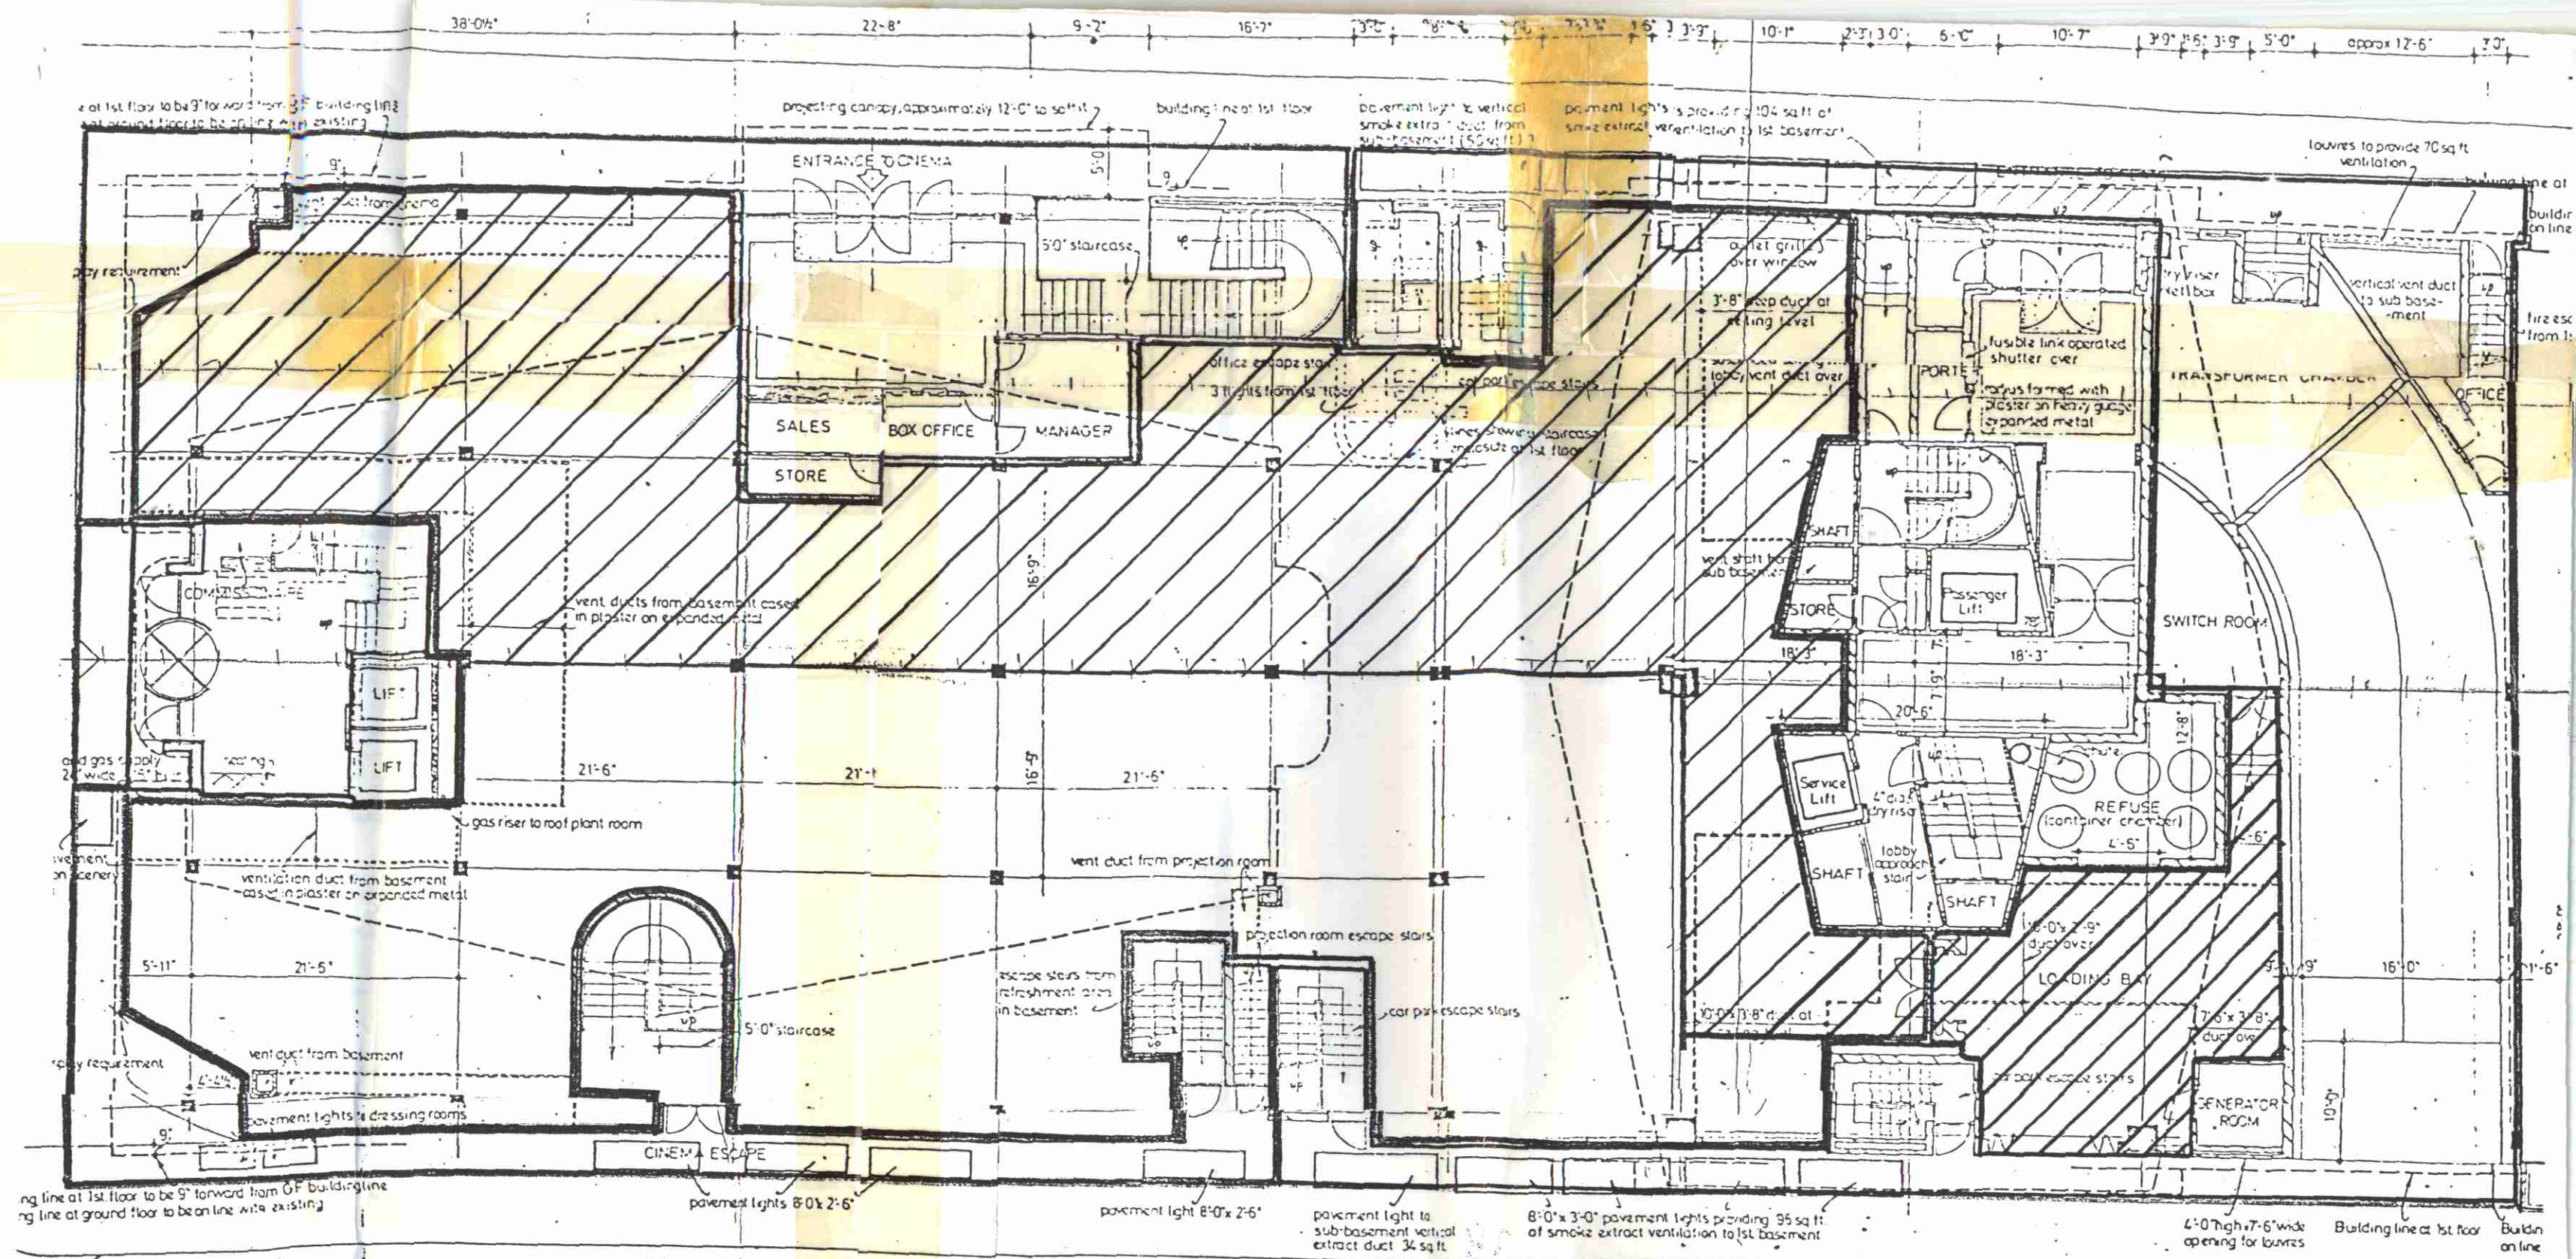

LONDON BOROUGH OF CAMDEN
 PLANNING AND TRANSPORT
 DEPARTMENT
 21 NOV 1989
 RECEIVED

GROUND FLOOR

PL/8900594