

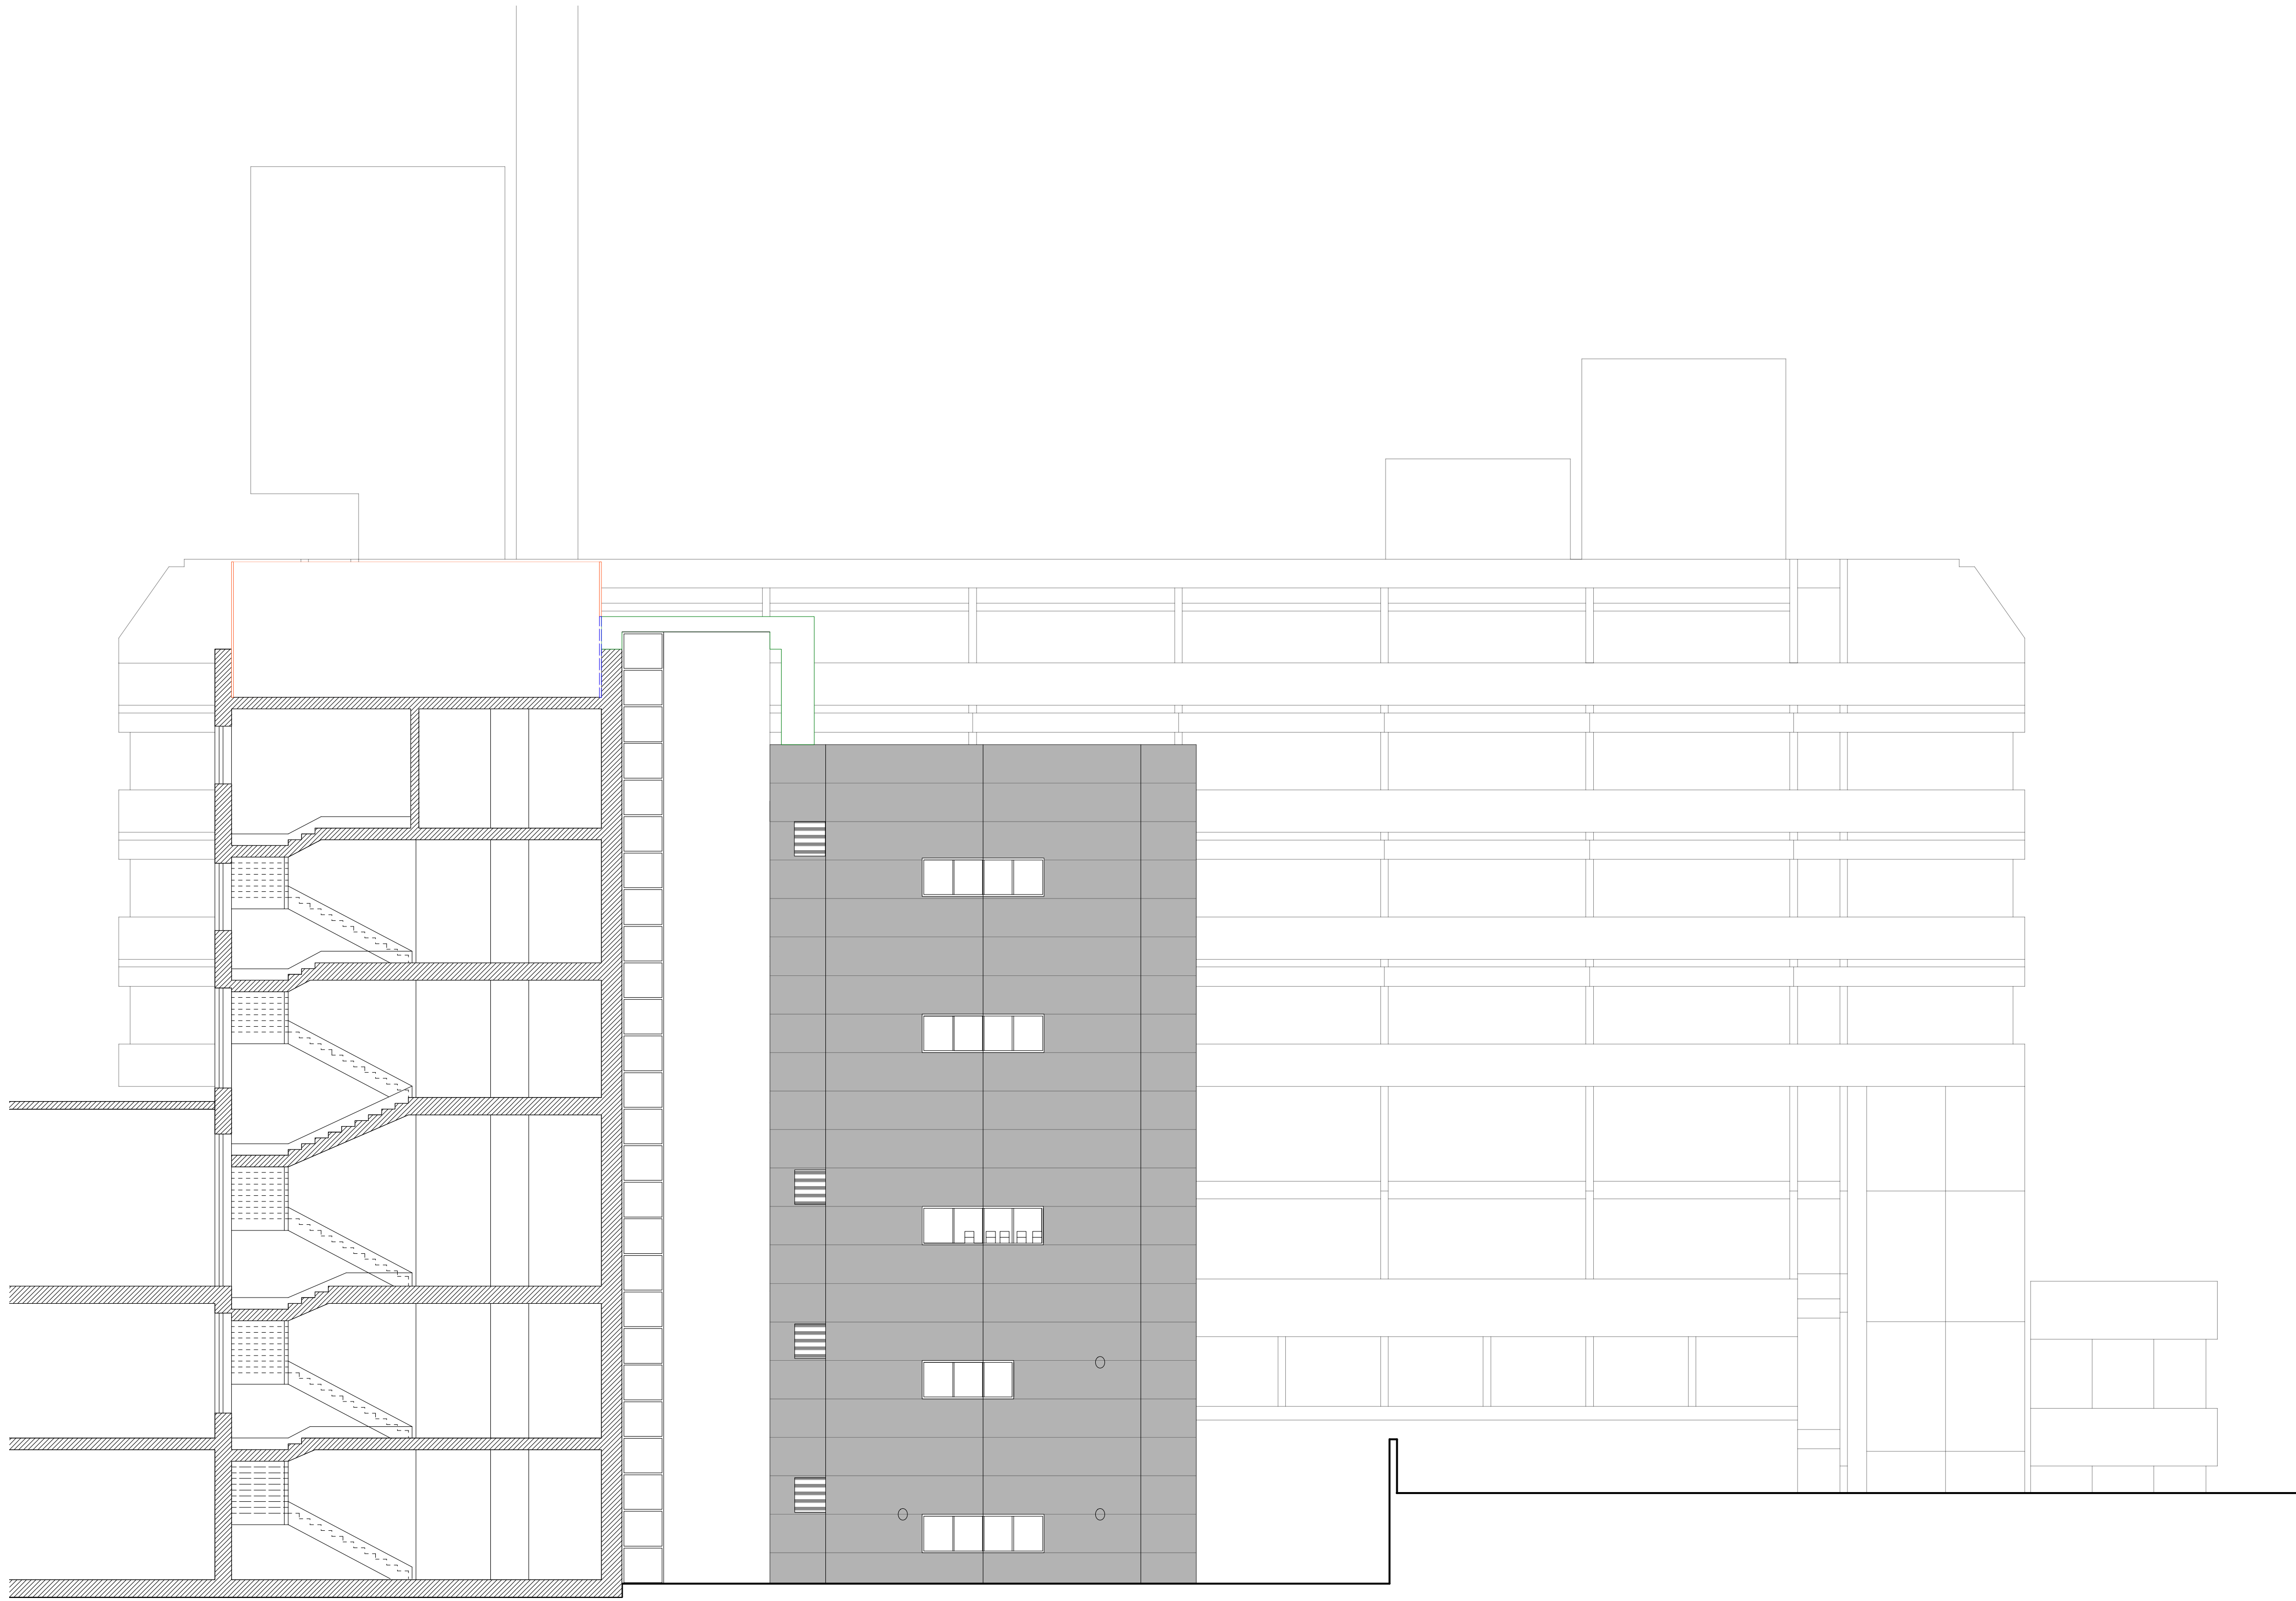


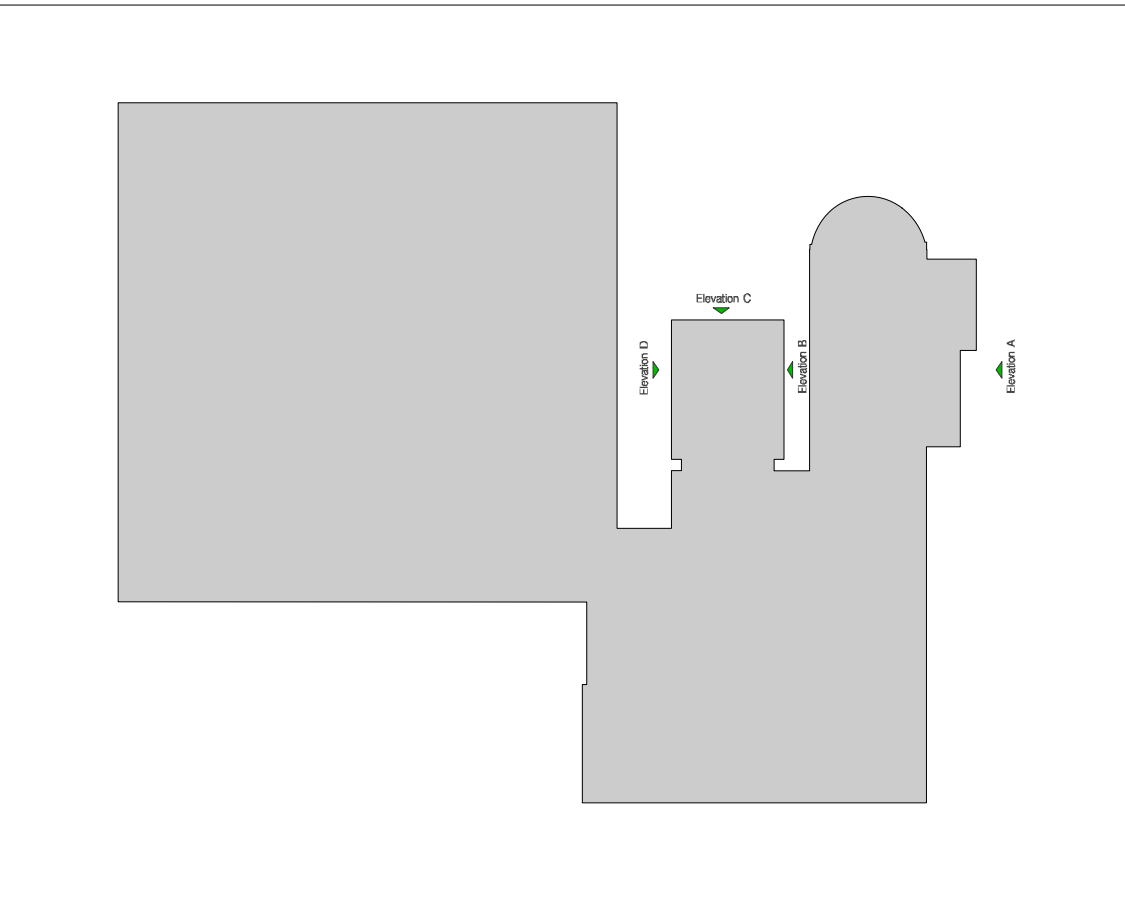

PROPOSED ELEVATION B
(1:100 @ A1)

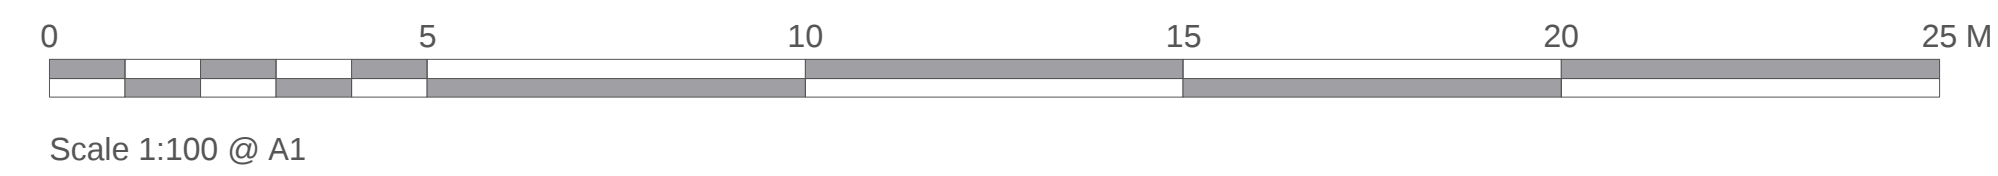

KEY PLAN
(NTS @ A1)

KEY

-  Proposed acoustic screen required for chiller unit and air handling unit
-  Proposed ventilation ducts to be installed
-  Proposed access door through screen to maintain roof and ductwork



Chartered Architects
Chartered Building Surveyors
Interior Designers
CDM Services

3 GP Centre, Yeoman Road,
Ringwood, Hampshire, BH24 3FF

+44 (0)1425 472 833
www.kendallkingscott.co.uk

© Copyright Do not scale this drawing
Only to be used on the site for which designed. The electronic transmission of design/information contained in this drawing is carried out entirely at the User's risk and Kendall Kingscott Ltd. will have no liability for any errors or inaccuracies arising therefrom. The production of amended or updated information from the said design/information by the User is entirely the responsibility of the User and Kendall Kingscott Ltd. shall have no responsibility in respect thereof whatsoever.

Project
Research Block Ventilation

Client
SOAS University of London

Scale 1:100
Paper Size A1
Filename 200171.vwx

© Copyright Do not scale this drawing

Rev Date By Ap Note

Drawing Title
Proposed Elevation B

Project Number Drawing Number Revision
200171-1501 P1

Date Drawn Checked Status
25/03/20 DG MM PLANNING

Check all dimensions and levels on site