


NOTES.

no dimensions to be scaled from this drawing.  
all dimensions to be checked on site by the contractor and any errors or discrepancies to be reported to the architect.

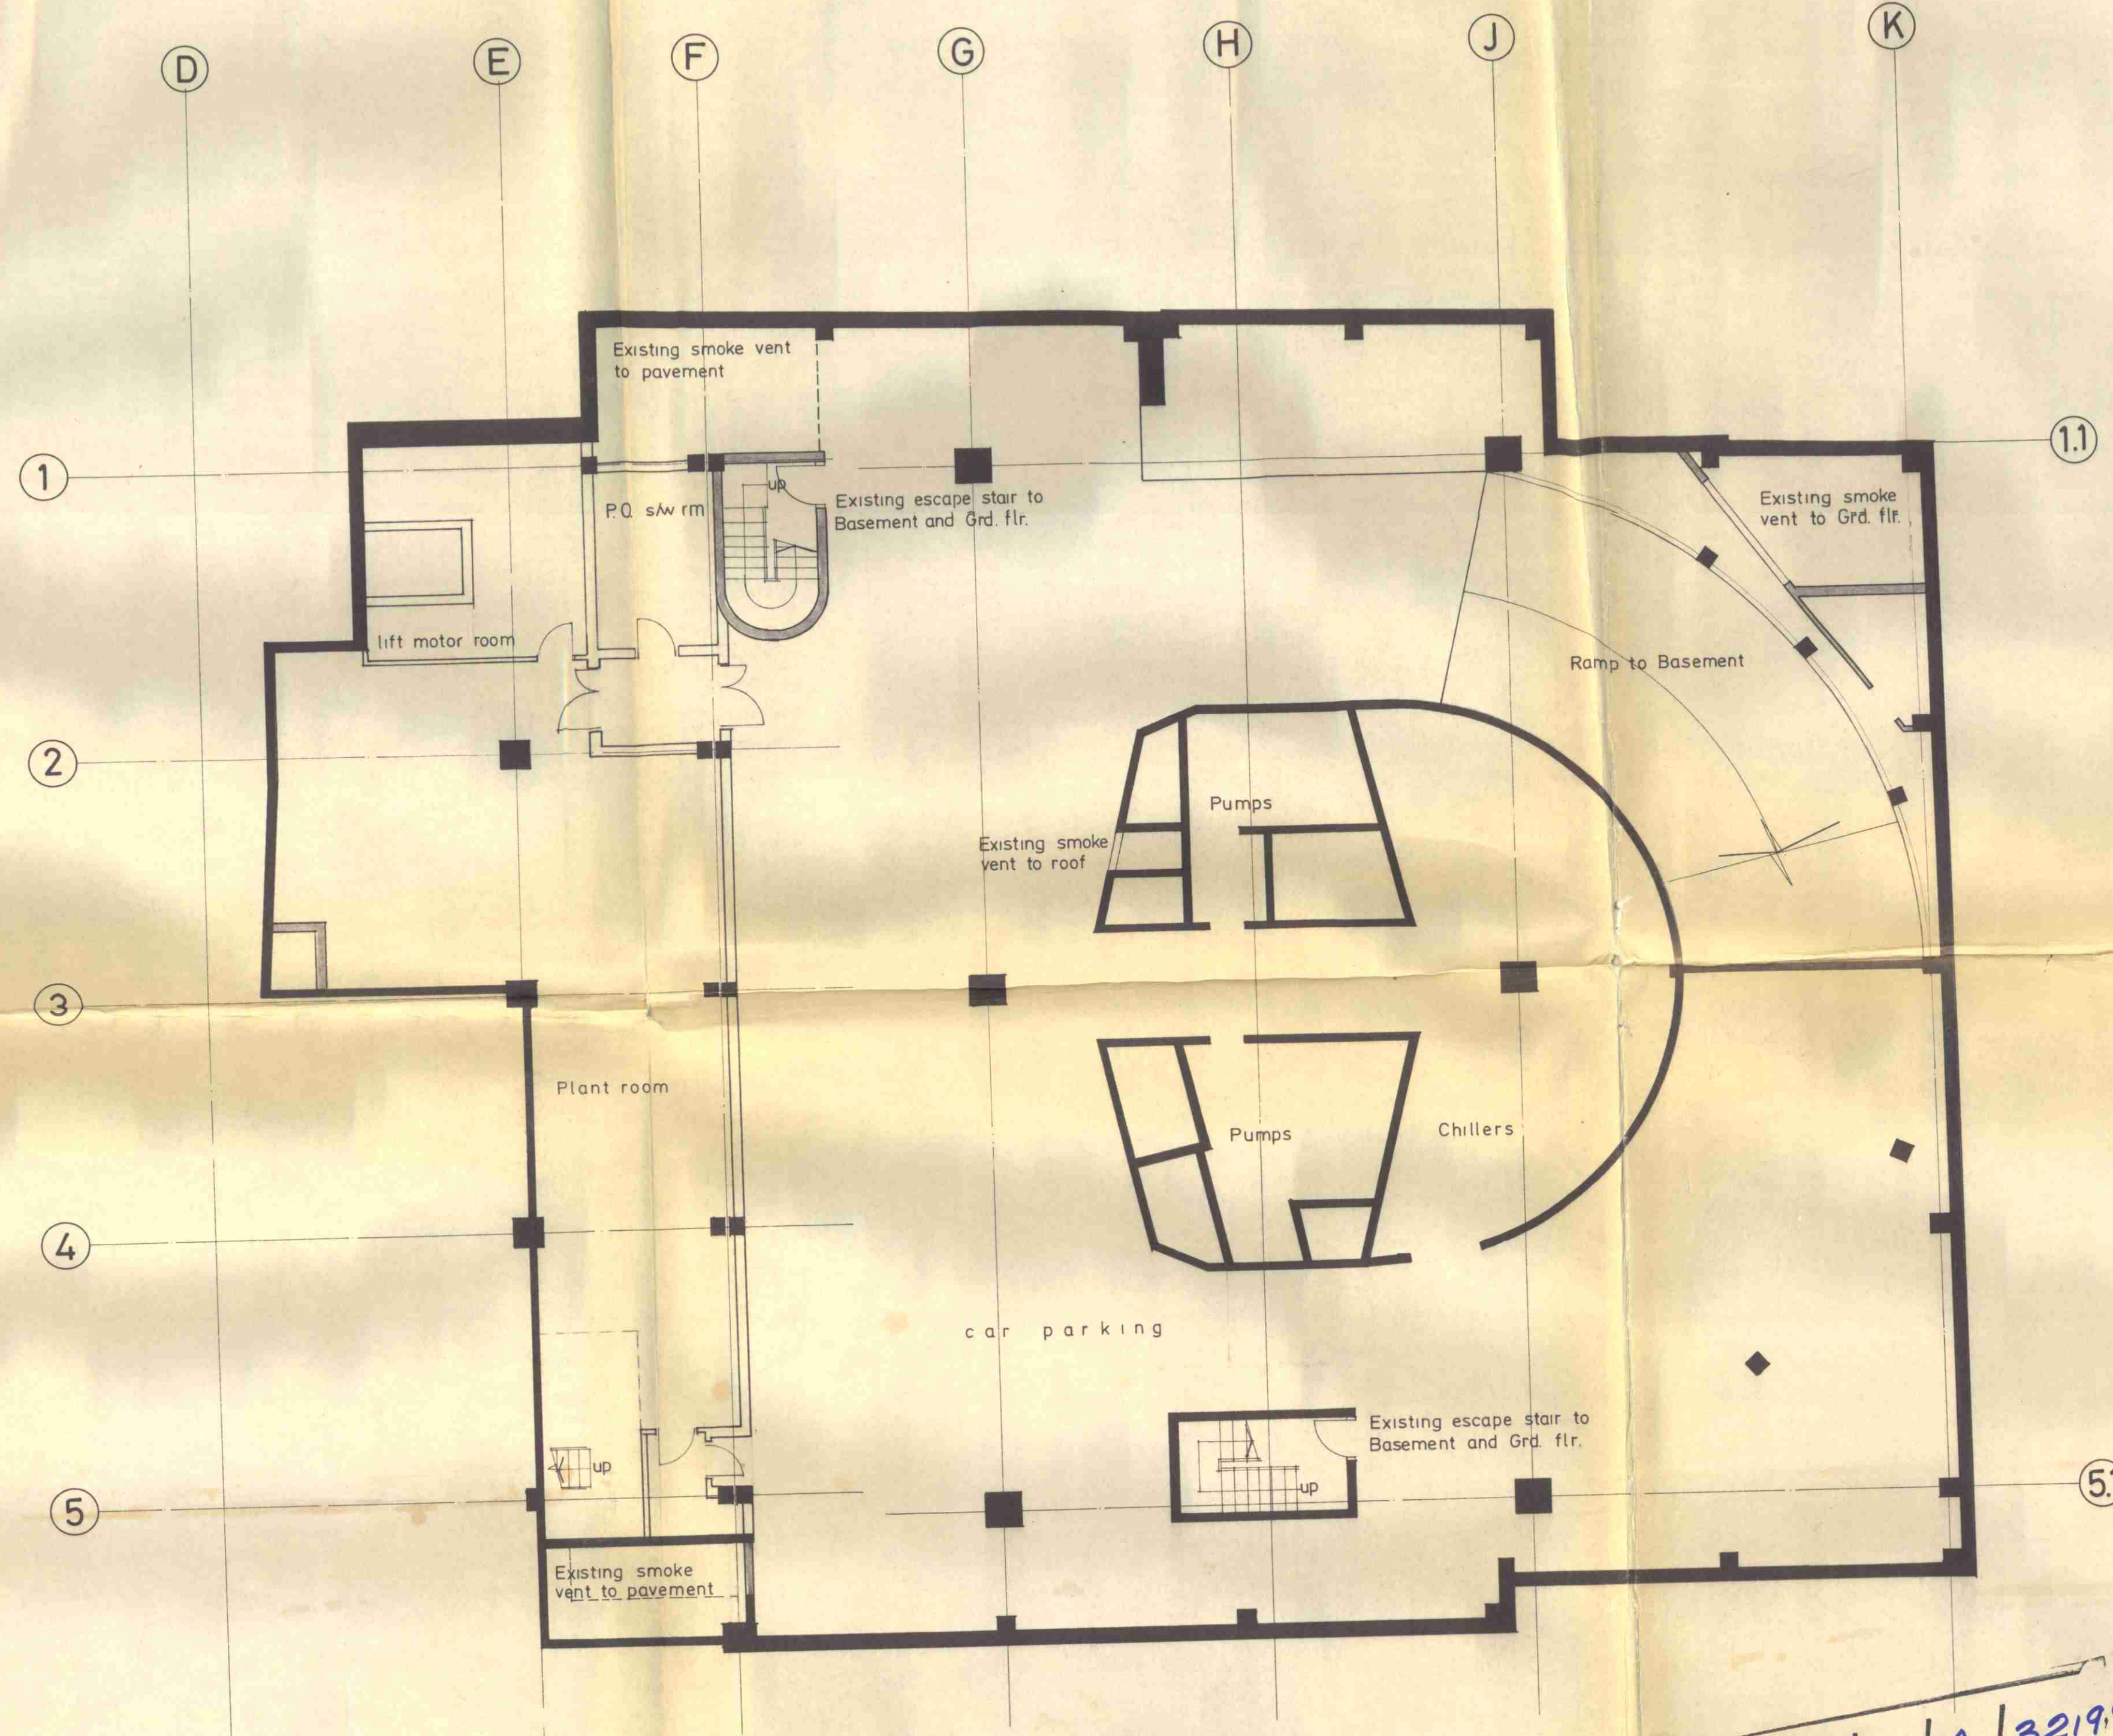

CTP/N12/32/A/3219.9

LONDON BOROUGH OF CAMDEN  
TOWN AND COUNTRY PLANNING ACTS  
19 MAY 1981  
PLANS APPROVED  
ON BEHALF OF THE COUNCIL

25.5.81 Revised & redrawn		
REVISIONS.		
contract Channel 4 Ltd. 56-62 Charlotte St London W.1.		
description Sub-basement		
date.	drawn.	
THE WARE MACGREGOR PARTNERSHIP chartered architects. 32, High Street, Beckenham, Kent. 01-650 8137-8-9		
scale. 1/8" = 1' 0"		
contract no.	drg. no.	rev.
612	1	C