


NOTES.

no dimensions to be scaled from this drawing.
all dimensions to be checked on site by the contractor and any errors or discrepancies to be reported to the architect.

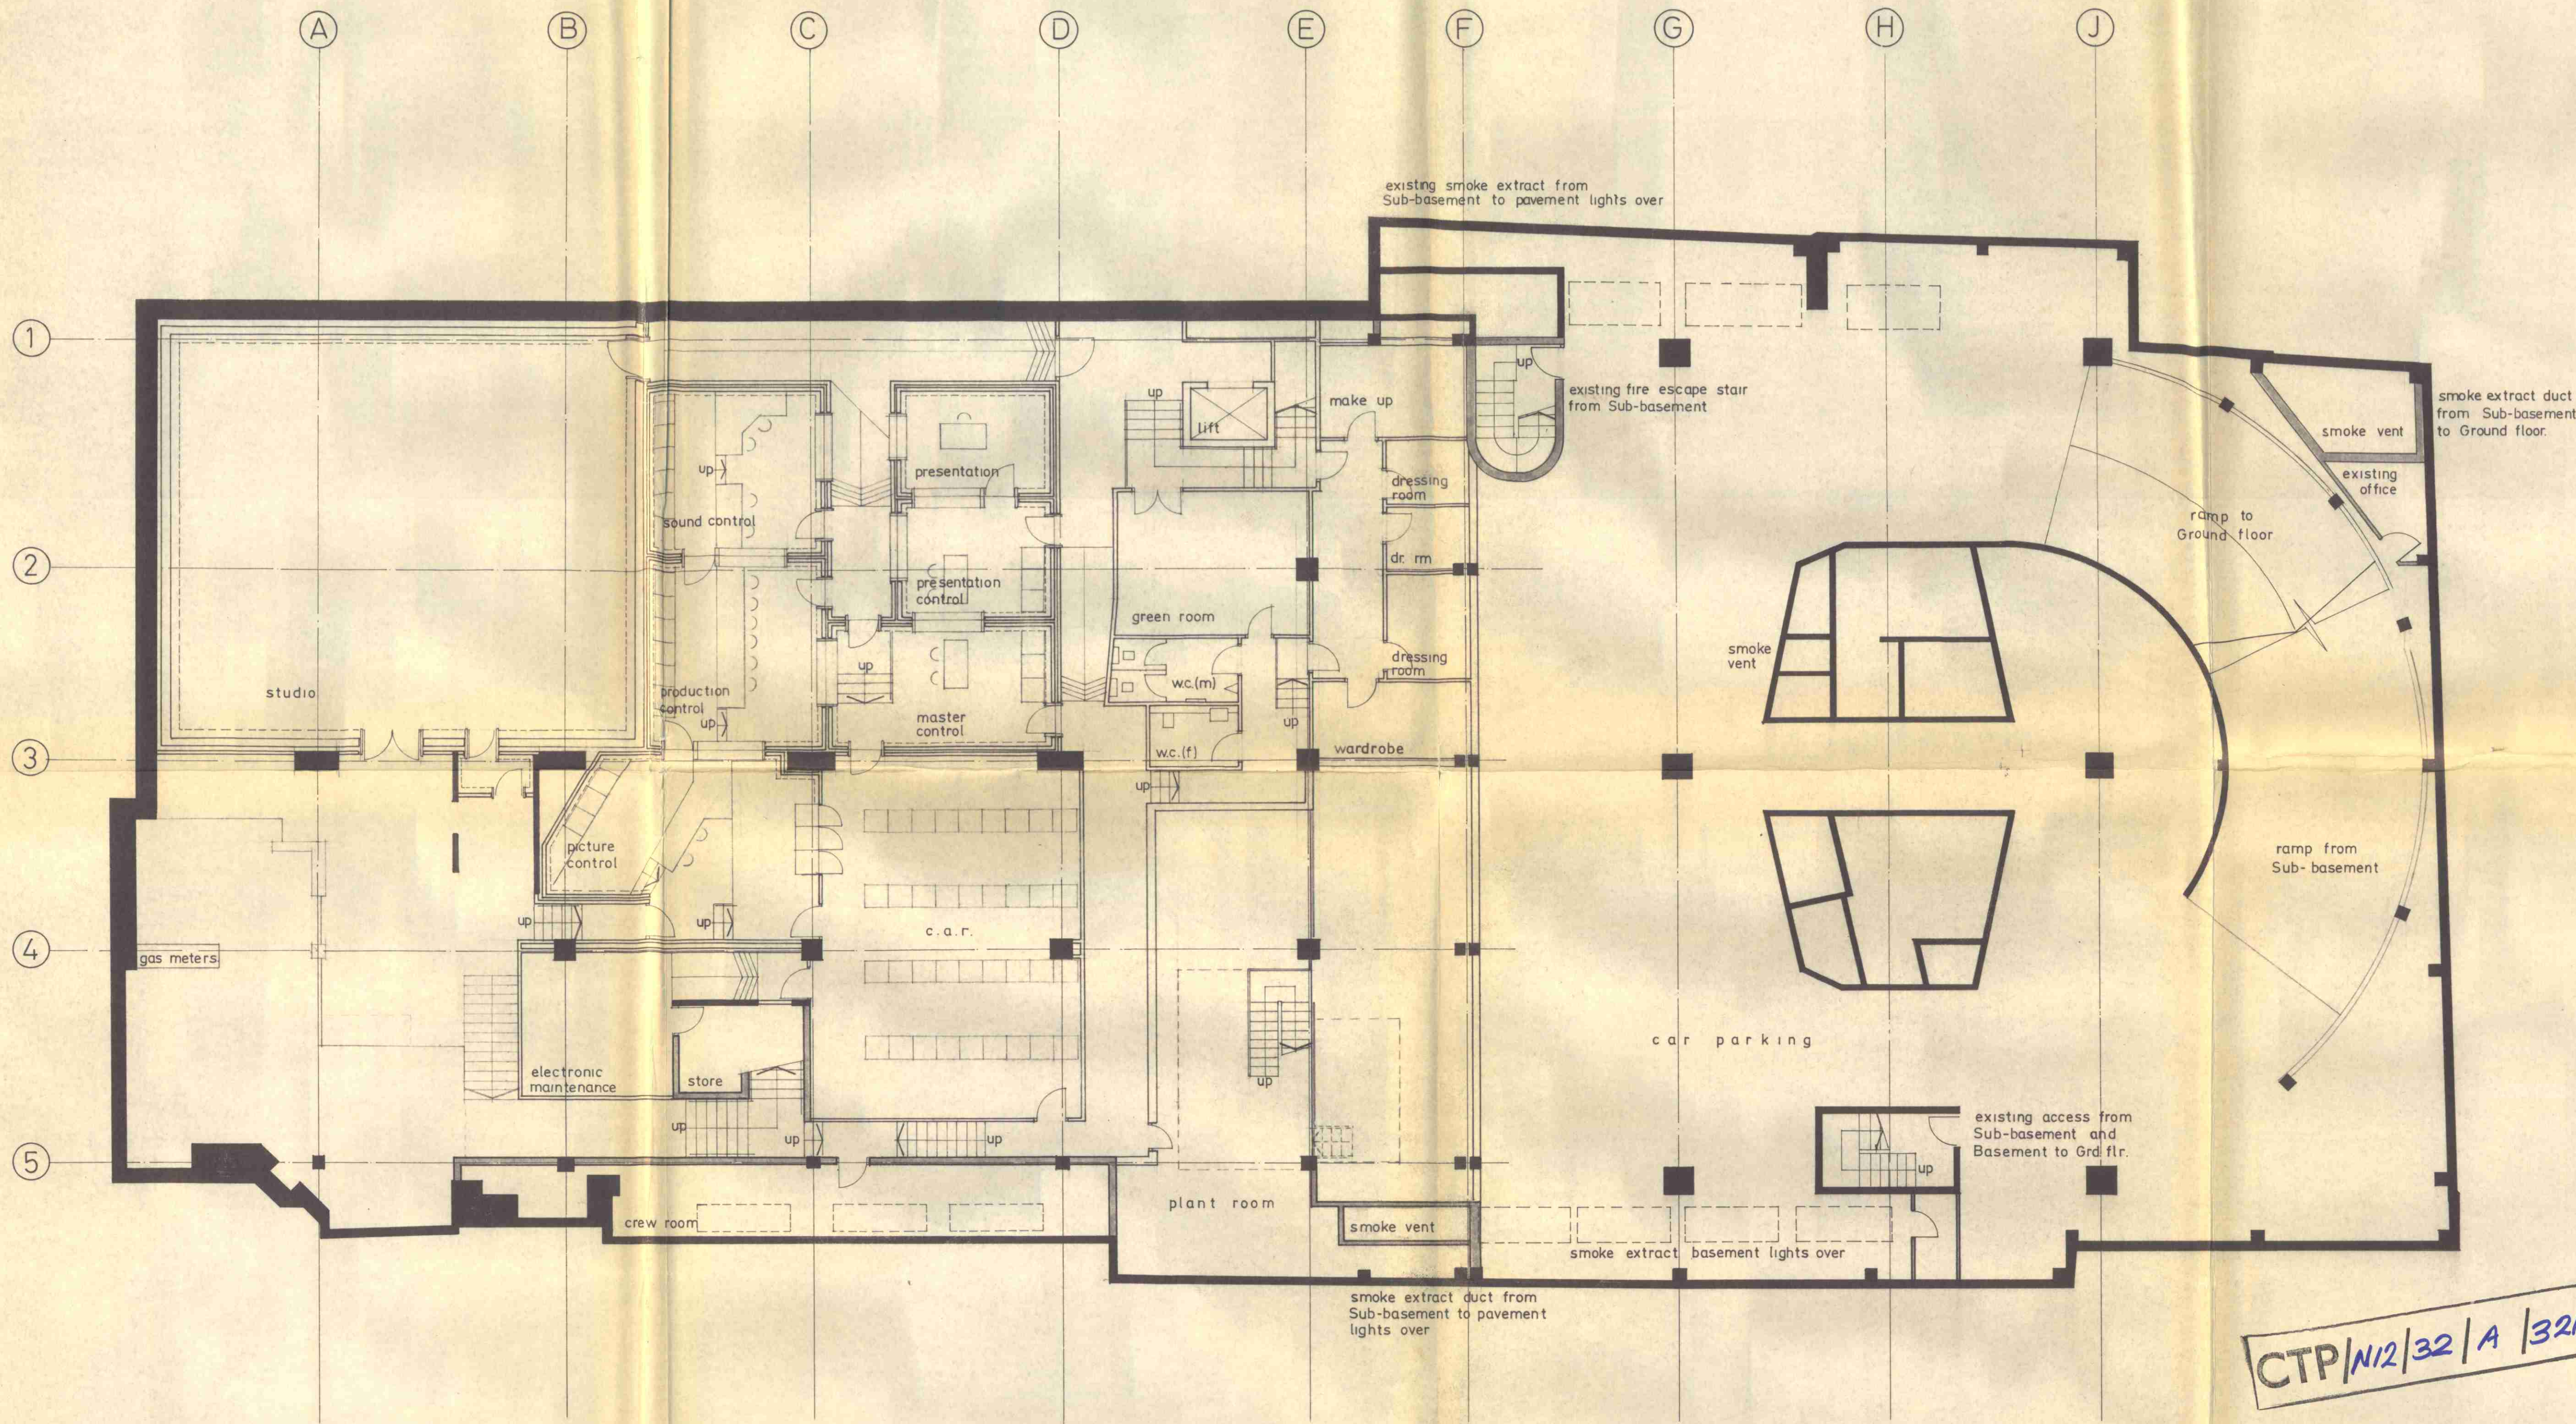

20.1.81 Revised & redrawn E

REVISIONS.

contract
Channel 4 Ltd.
56 62 Charlotte St.
London W.1.

description
Basement plan

date. drawn.

THE WARE MACGREGOR PARTNERSHIP
chartered architects.
32, High Street,
Beckenham, Kent.
01-650 8137-8-9

scale.
contract no. 612
drg. no. 2
rev. E

CTP/N12/32/A/32199

LONDON BOROUGH OF CAMDEN
TOWN AND COUNTRY PLANNING ACTS
19 MAY 1981
APPROVED
PLANS NOT APPROVED
ON BEHALF OF THE COUNCIL