



NOTES.

no dimensions to be scaled from this drawing.  
all dimensions to be checked on site by the contractor and any errors or discrepancies to be reported to the architect.

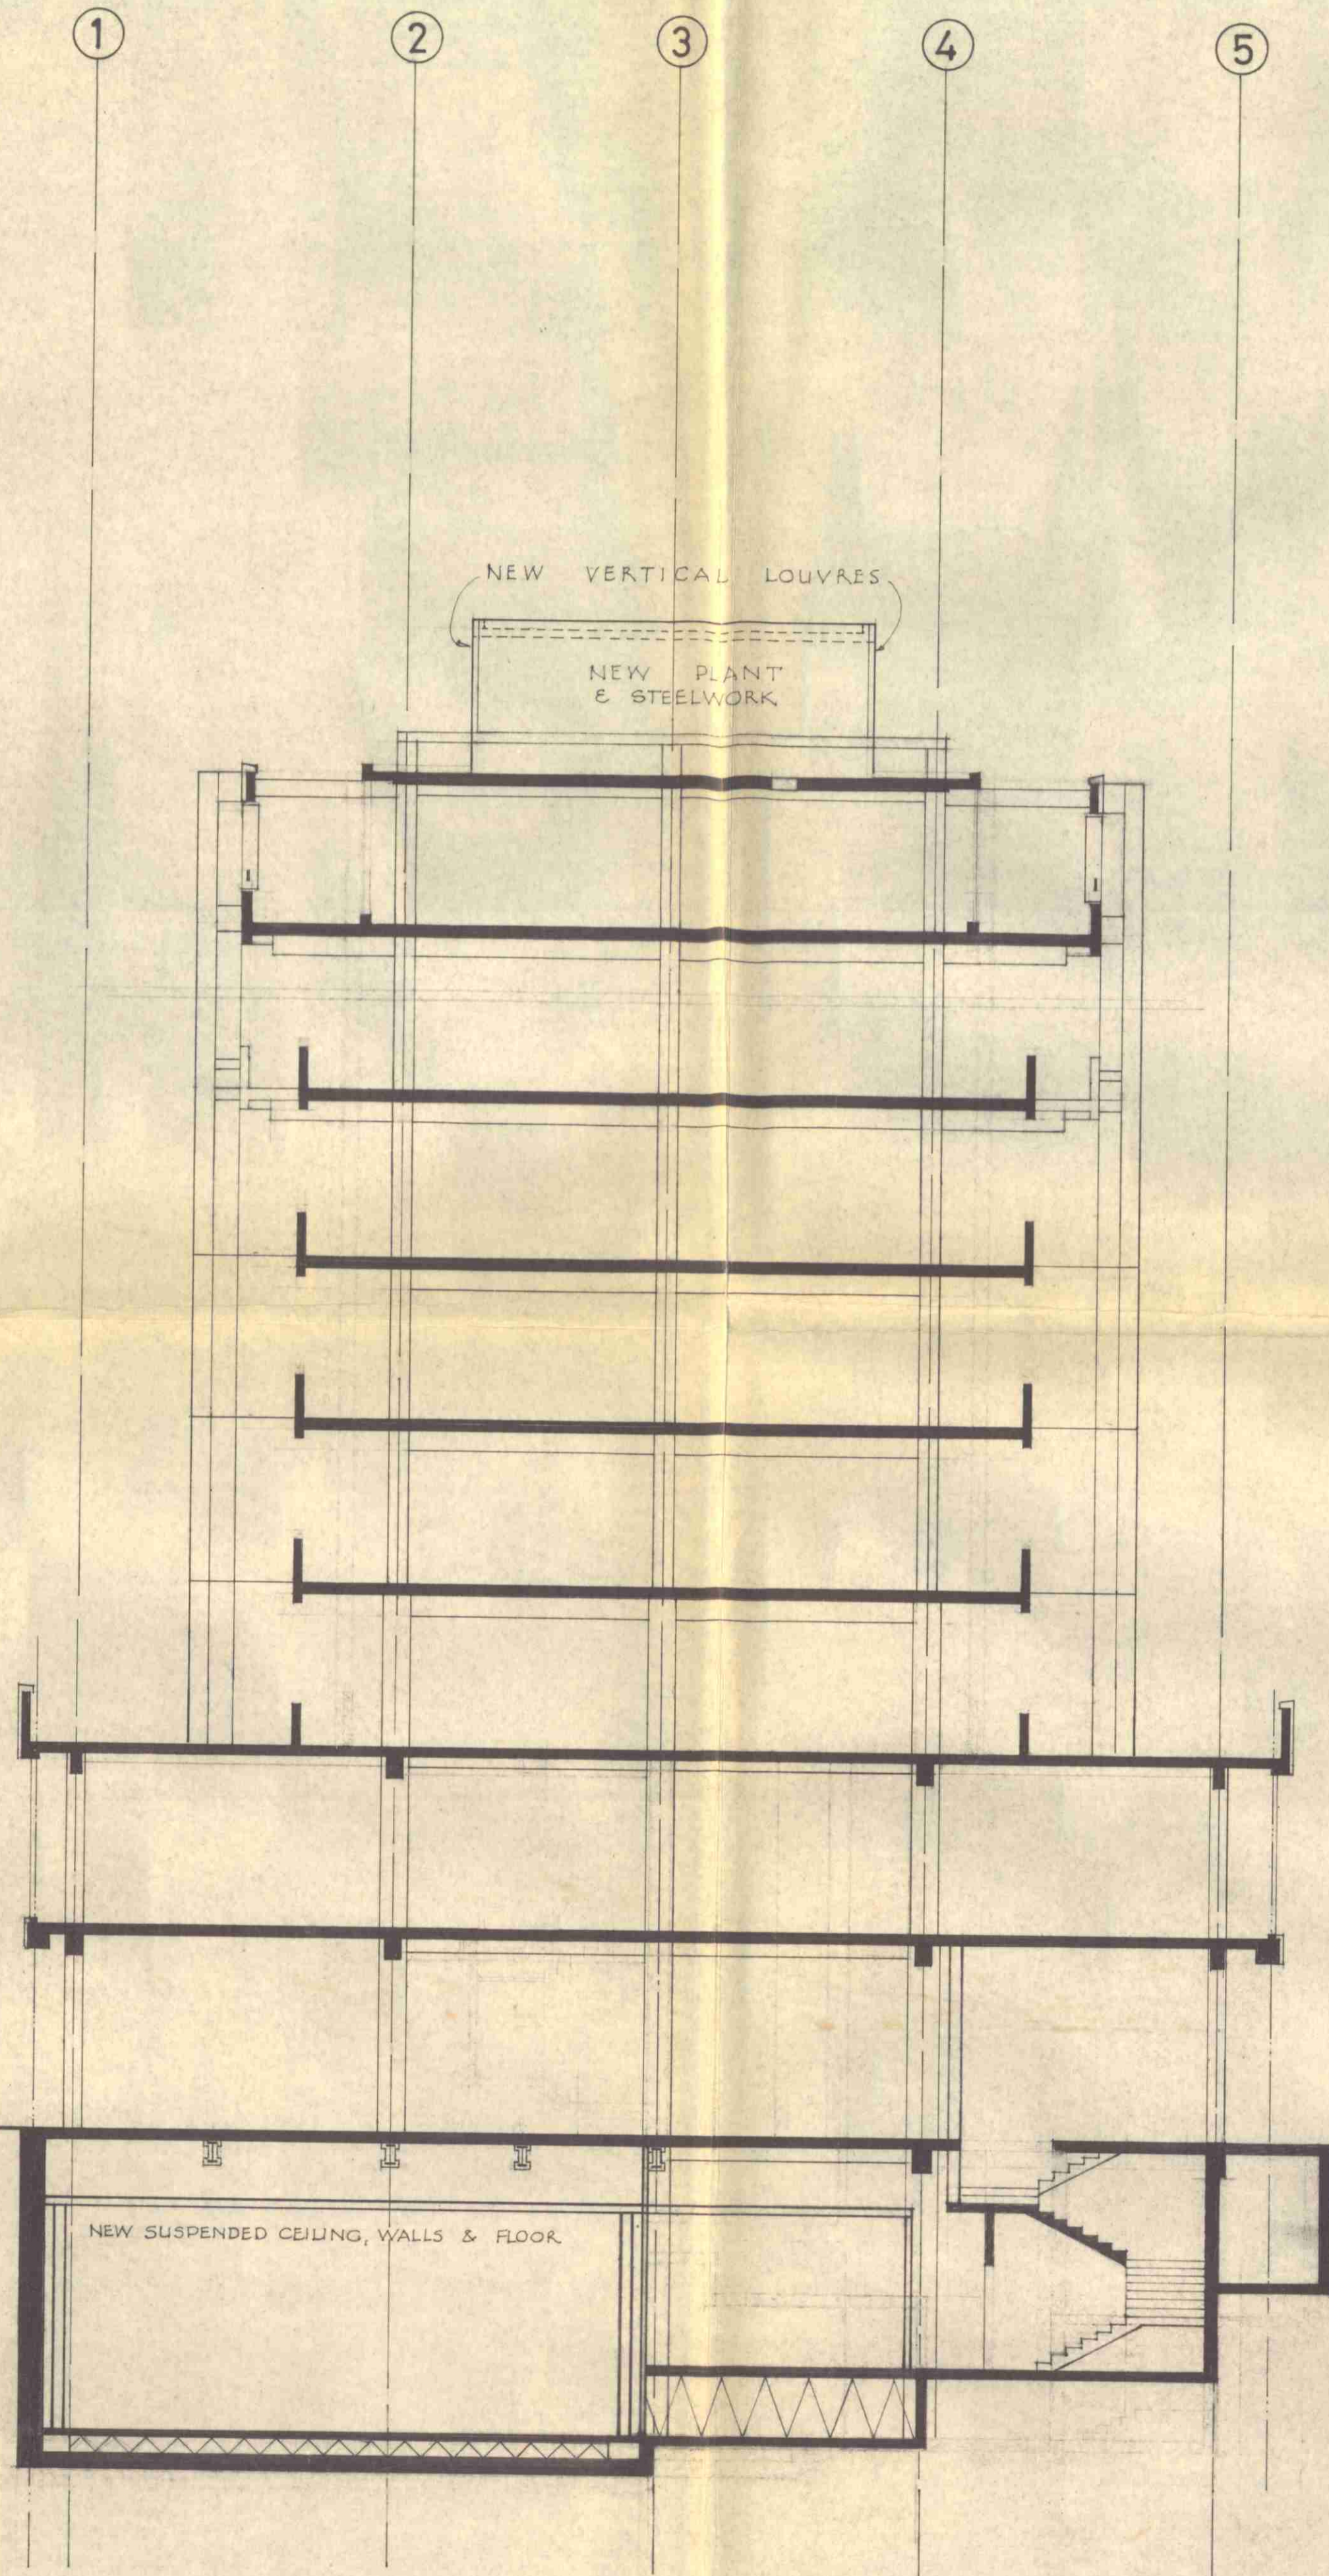

NEW FORMED SHEET STEEL CASING TO PIPEWORK

NEW EXHAUST FROM GENERATOR

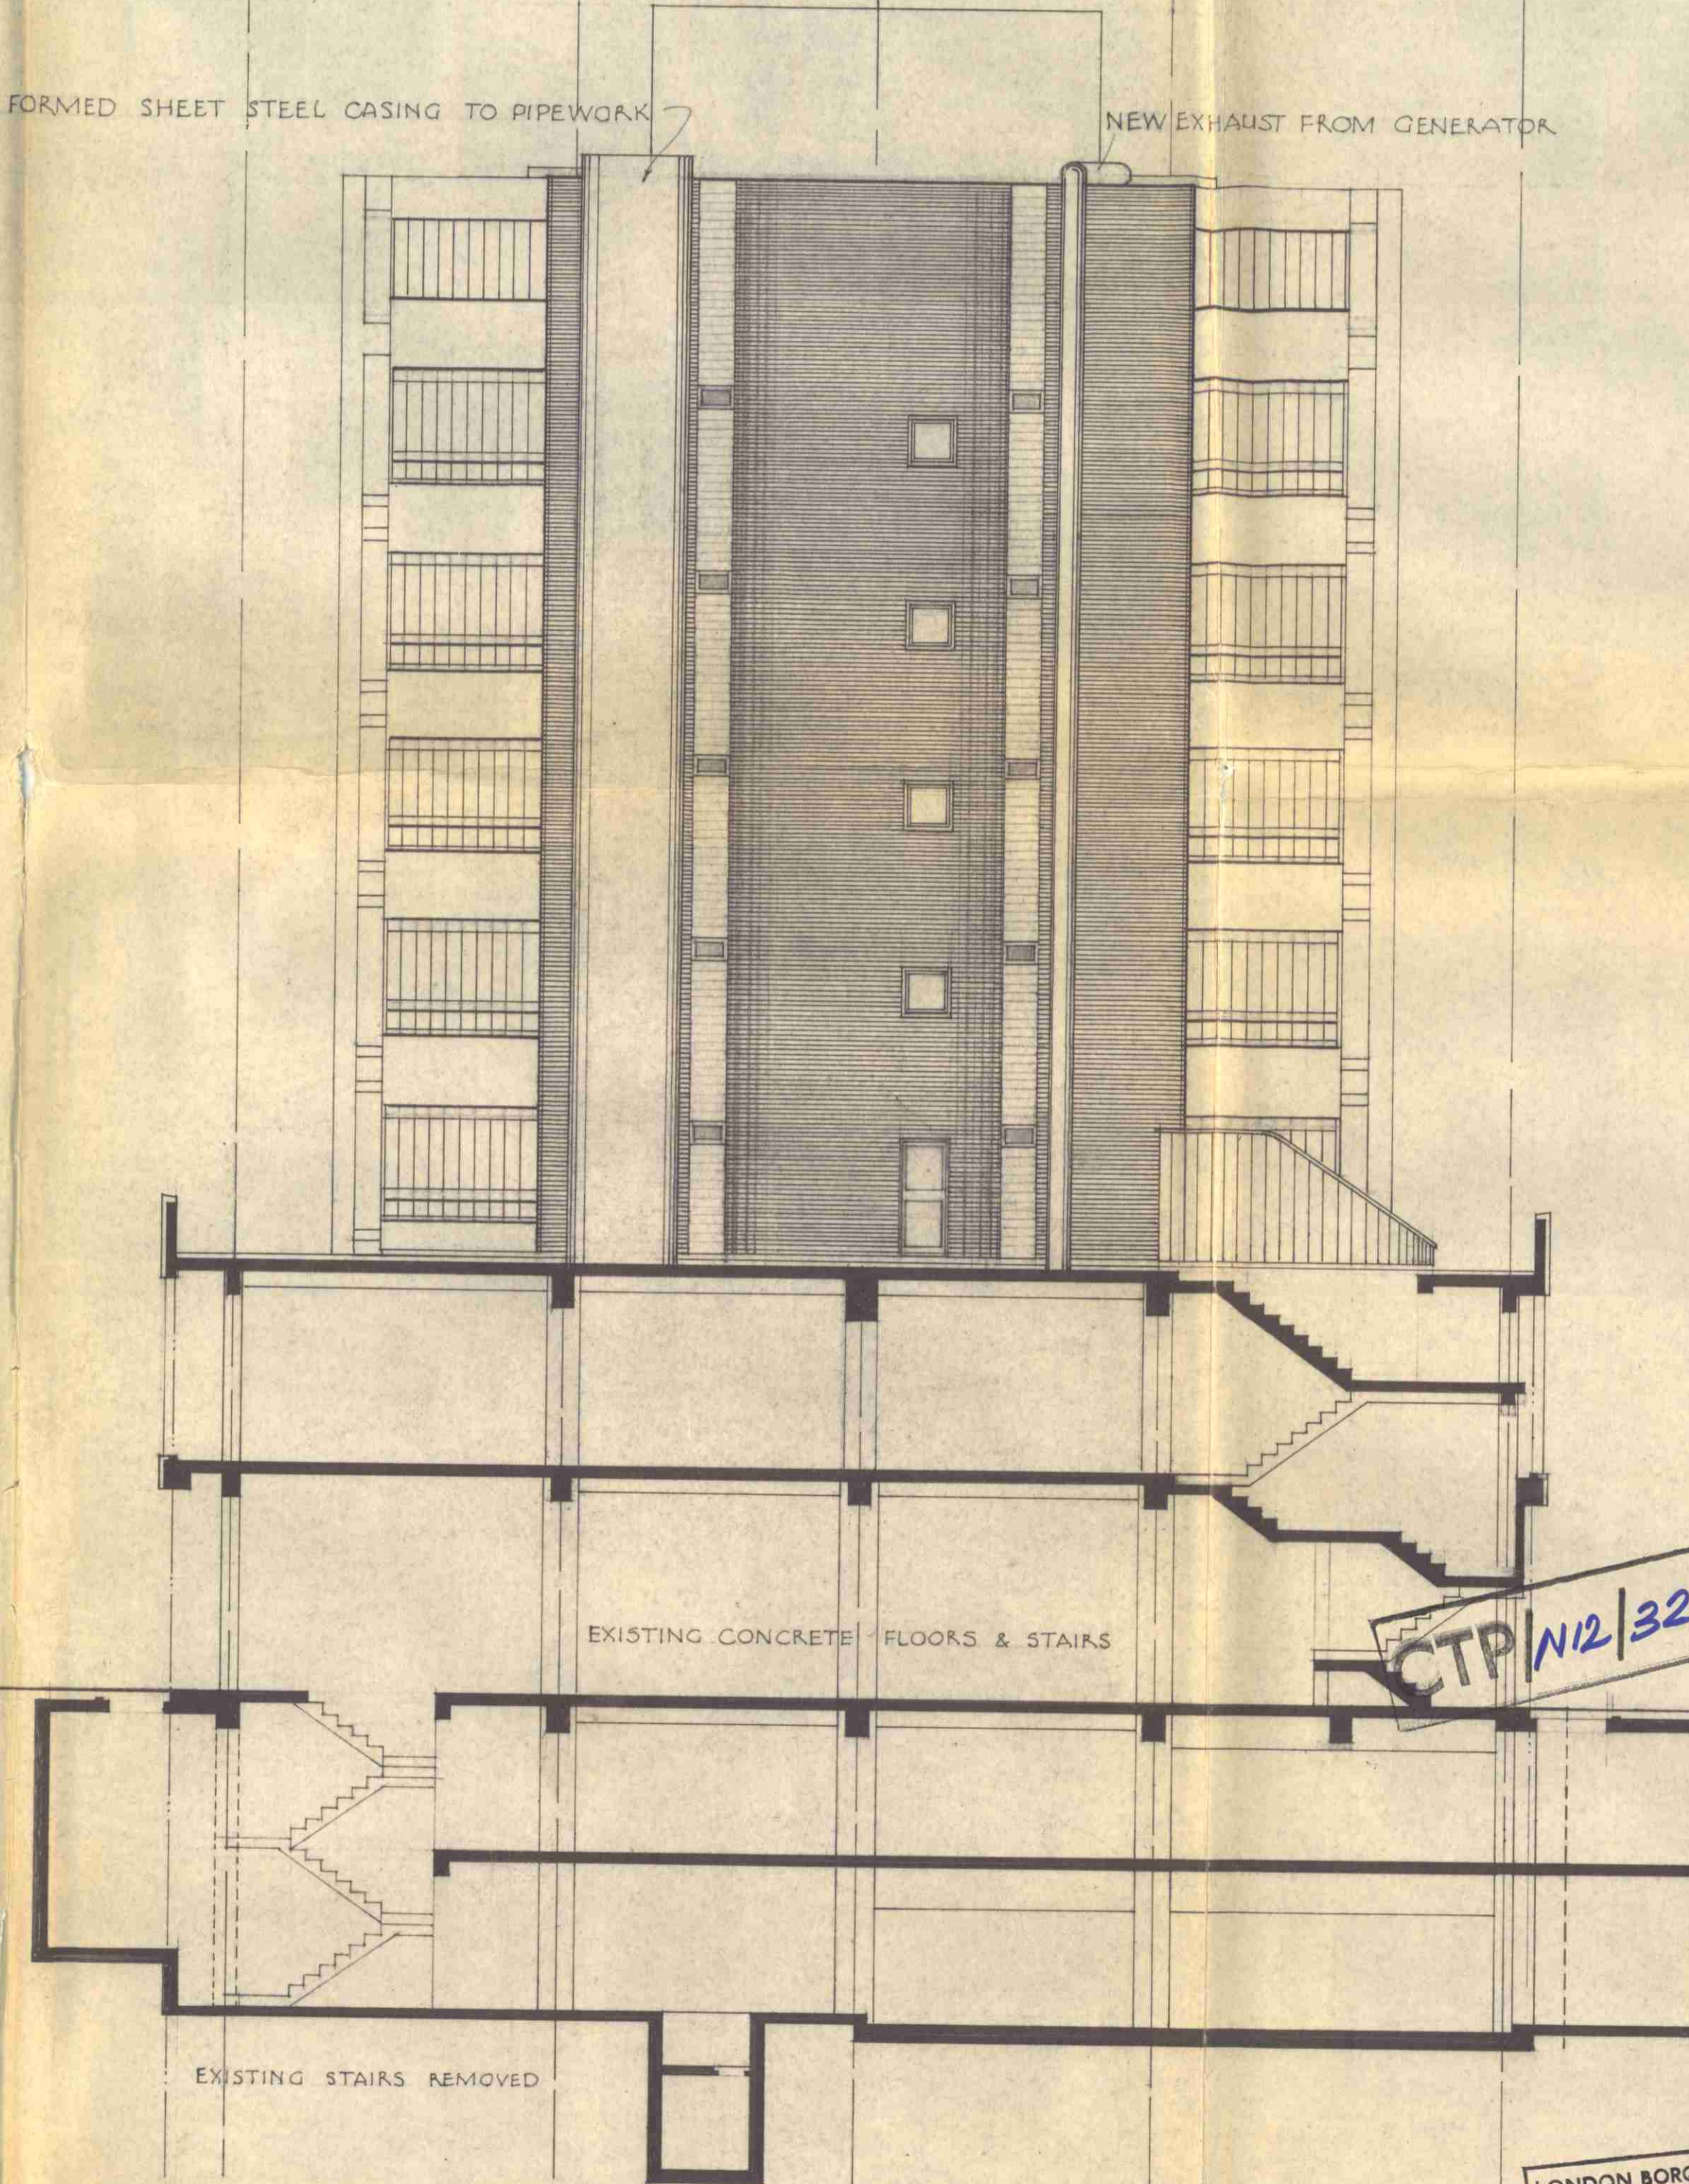

REVISIONS.

contract  
Channel 4 Ltd.  
56-62 Charlotte St.  
London W1.

description  
Section

date. 1 '81 drawn. P.V.B

THE WARE MACGREGOR  
PARTNERSHIP  
chartered architects.  
32, High Street,  
Beckenham, Kent.  
01-850 8137-8-9

scale. 1/8" to 1' 0"

contract no.	drg. no.	rev.
612	32	A

CTP/N12/32/A/32/79

LONDON BOROUGH OF CAMDEN  
TOWN AND COUNTRY PLANNING ACTS  
19 MAY 1981  
APPROVED  
PLANS NOT APPROVED  
ON BEHALF OF THE COUNCIL