

NOTES.

no dimensions to be scaled from this drawing.
all dimensions to be checked on site by the contractor and any errors or discrepancies to be reported to the architect.

REVISIONS.

contract
Channel 4 Ltd.
56-62 Charlotte St.
London W.1.


description

date. 1 81 drawn. P.V.B.

THE WARE MACGREGOR
PARTNERSHIP
chartered architects.
32, High Street,
Beckenham, Kent.
01-850 8137-8-9

scale. 1/8" to 1'-0"

contract no.	drg. no.	rev.
612	33	A

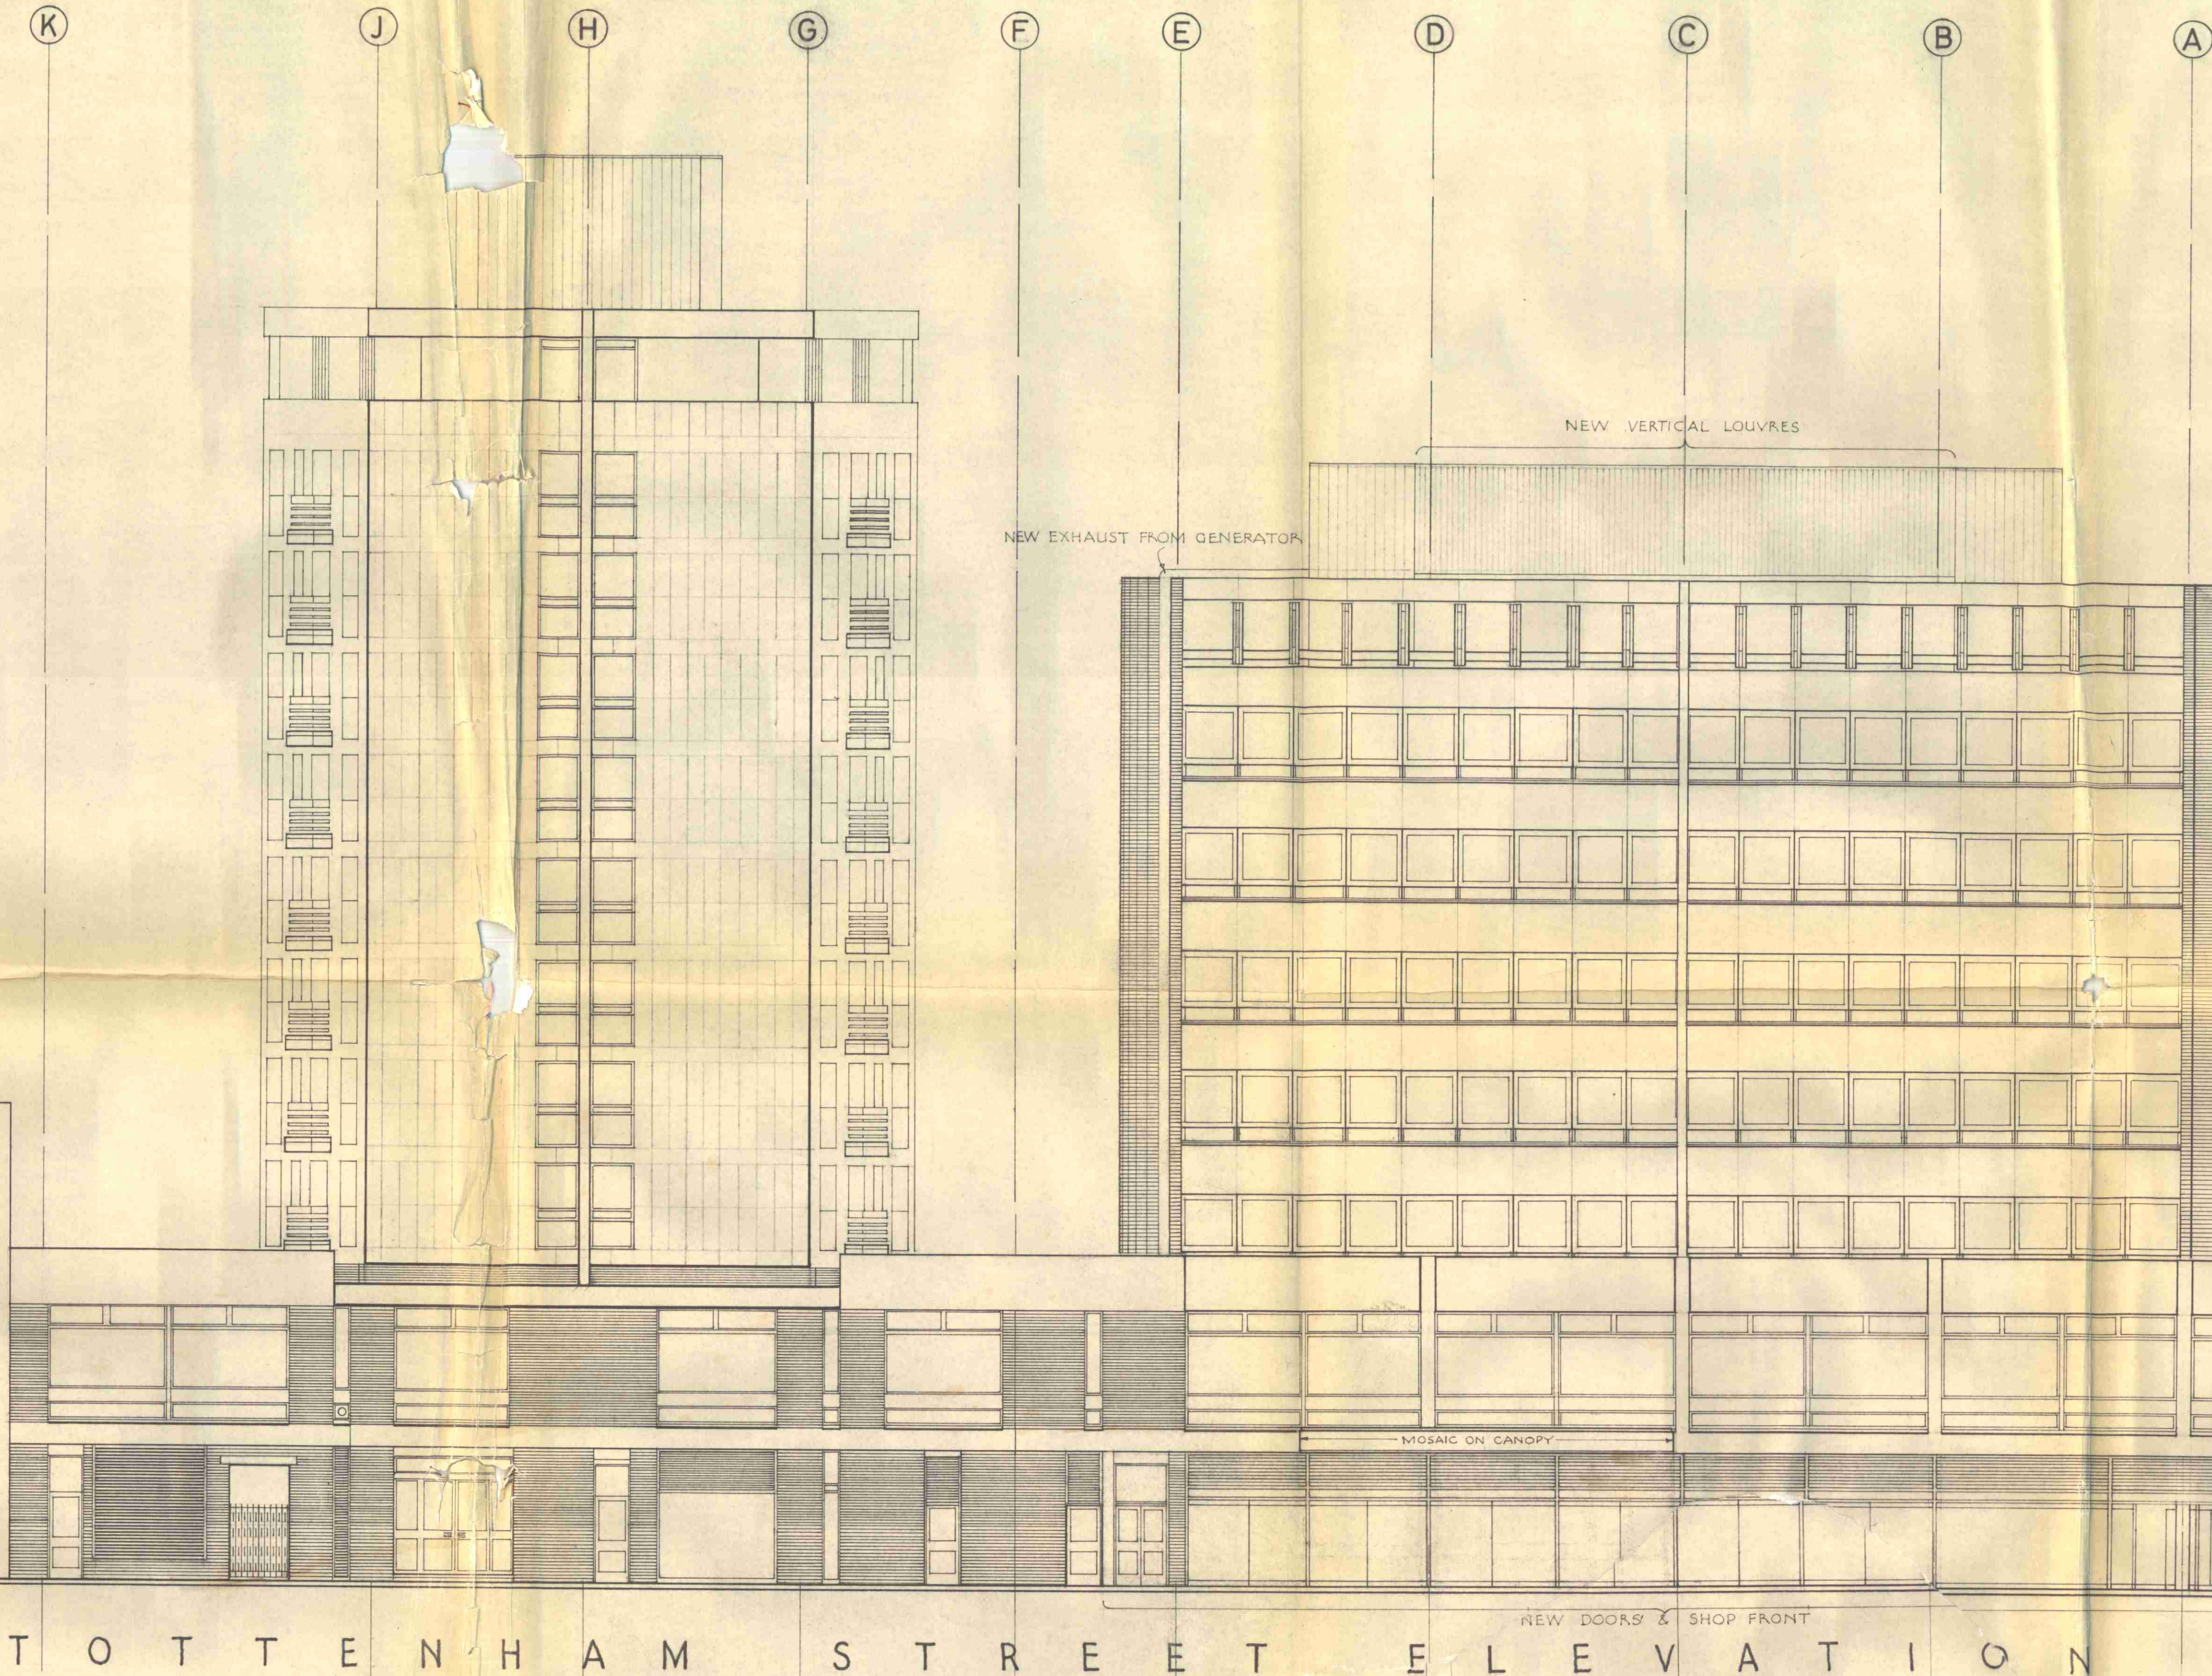

CTP/N12/32/A/32199

LONDON BOROUGH OF CAMDEN
TOWN AND COUNTRY PLANNING ACTS
19 MAY 1981
PLANS APPROVED
ON BEHALF OF THE COUNCIL